




FLOOR PLAN
SCALE 0 2 4 6 8 12
ANNEX B

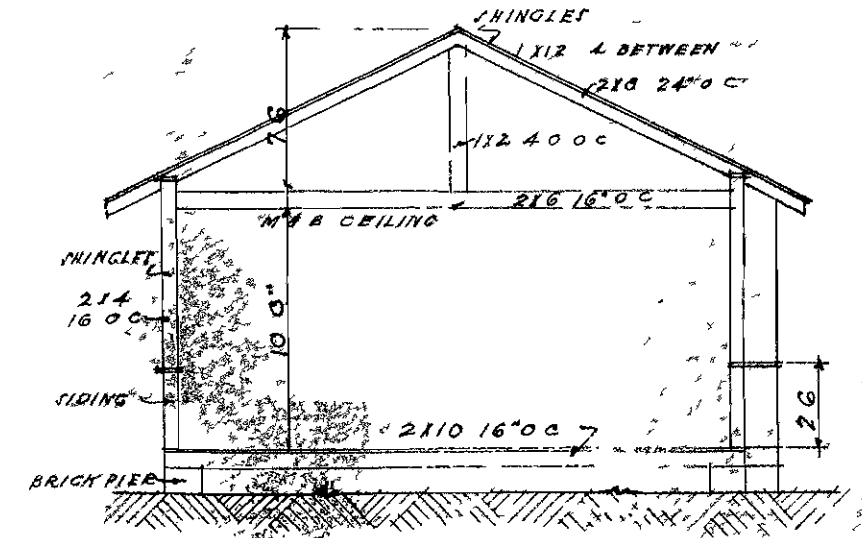

SECTION

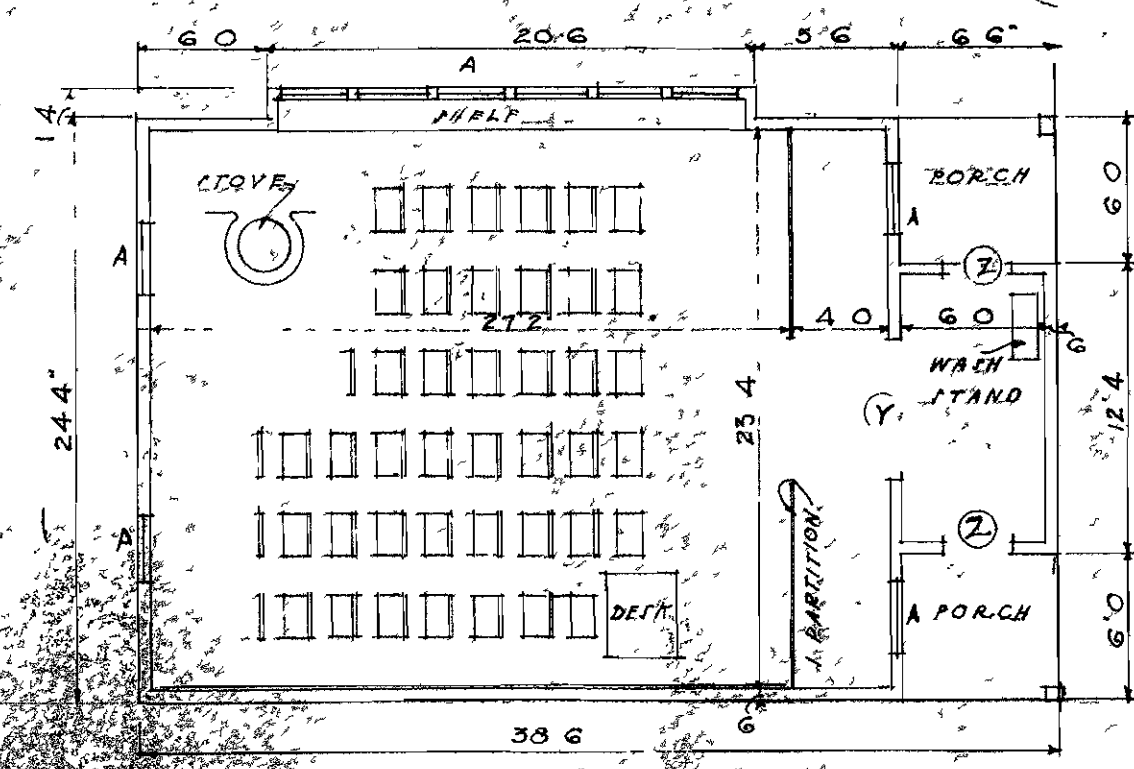

FLOOR PLAN
SCALE 0 2 4 6 8 12
ANNEX A

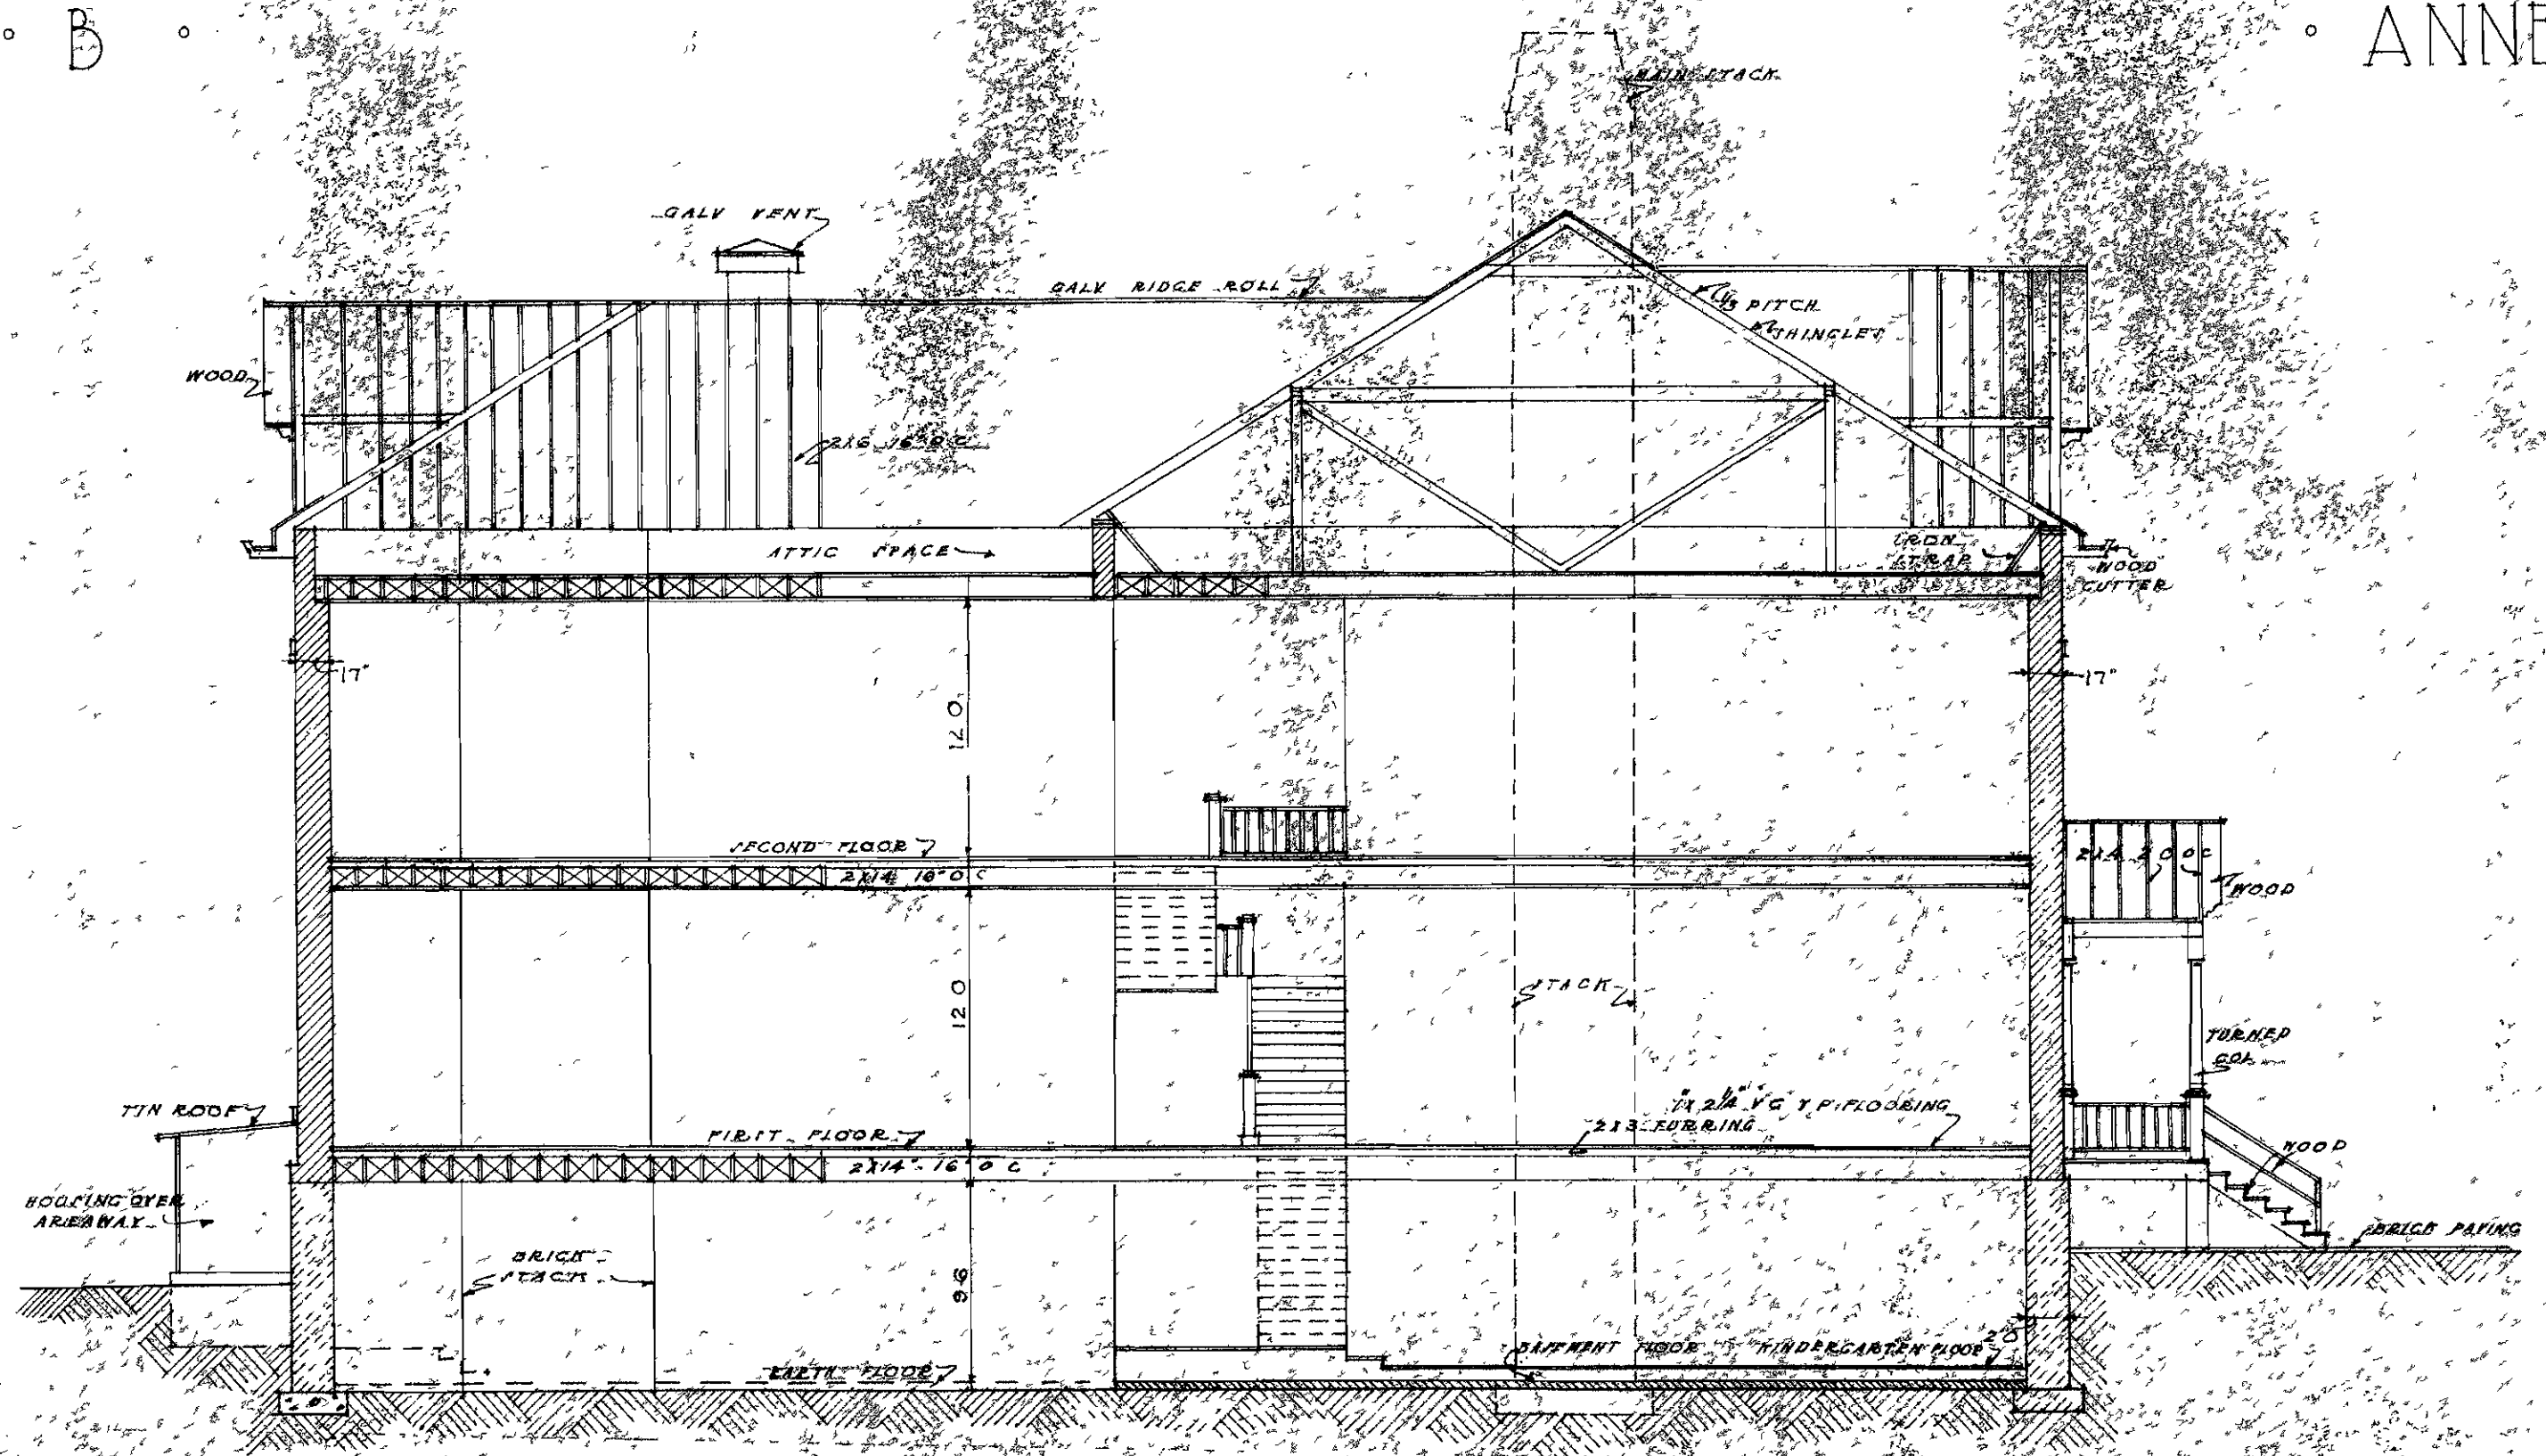

SECTION

EMERSON SCHOOL

SCALE 0 2 4 6 8 12

TOPPING VALIATION COMPANY	
KANSAS CITY, MISSOURI	
DRAWN BY	CHECKED BY
TRACED BY	APPROVED BY