


WINDOW SCHEDULE

MARK	GLASS	WD. OPG.	TRANS.
A	6'-16" X 16" 2'-16" X 36"	3'-0" X 7'-6"	
A ₂	6'-16" X 16" 2'-16" X 32"	7'-2" X	
A ₃	2'-16" RADIUS 4'-18" X 16" 1'-18" X 32"	3'-4" X 7'-2"	
B	4'-12" X 12" 2'-12" X 26"	2'-4" X 4'-8"	
C	6'-18" X 16" 2'-18" X 36"	3'-4" X 7'-6"	
D	2'-16" X 24"	2'-5" X 3'-0"	
E	2'-16" X 31"	3'-0" X 5'-10"	
G	2'-32" X 22"	3'-0" X 4'-11"	
H	4'-16" X 18"	3'-0" X 3'-6"	
I	2'-16" X 32"	3'-0" X 3'-2"	
J	4'-16" X 18"	3'-0" X 3'-3"	
K	4'-16" X 24"	3'-0" X 4'-4"	
L	4'-12" X 24"	2'-4" X 4'-4"	
M	2'-16" X 36"	3'-0" X 3'-3"	
M ₁	4'-16" X 17"	3'-1" X 3'-3"	
N	2'-24" X 24"	2'-4" X 4'-5"	
O	4'-12" X 12" 2'-12" X 36"	2'-6" X 4'-10"	
P	1/4" CIRCLE STAIR 4'-14" X 18"-14" RAD 3'-14" X 15" 2'-14" X 36"	6'-2" X 3'-2"	
Y	2 WDS 1'-16" X 32"	20" X 36"	
VI	1 WD 1'-18" X 32"	22" X 36"	

DOOR SCHEDULE

MARK	SIZE	GLASS	TRAN.
B	3'-2" X 7'-0"		2'-10" X 1'-8"
B ₂	2'-4" X 2'-0"		2'-10" X 1'-8"
B ₃			2'-10" X 1'-10"
C	5'-0" X 7'-0"		2'-8" X 1'-10"
D	2'-10" X 7'-0"		2'-6" X 1'-8"
D ₁			
D ₂	2'-10" X 7'-0"		2'-4" X 1'-10"
E	3'-2" X 7'-0"	4'-14" X 18"	2'-17" X 2'-0"
F	3'-2" X 7'-0"	25" X 28"	2'-10" X 1'-8"
F	3'-0" X 7'-6"	1/4" CIRCLE STAIR 3'-11" X 7'-6"	5'-6" X 1'-7"
G	2'-10" X 7'-10"		
H	2'-4" X 6'-6"		2'-12" X 3'-0"
Q	3'-2" X 6'-8"		2'-10" X 1'-8"
R	2'-6" X 6'-6"		
S	3'-2" X 7'-0"		2'-10" X 1'-8"
T	2'-8" X 6'-8"		
U	2'-6" X 6'-10"		
W	2'-10" X 7'-0"	6'-25" X 32"	

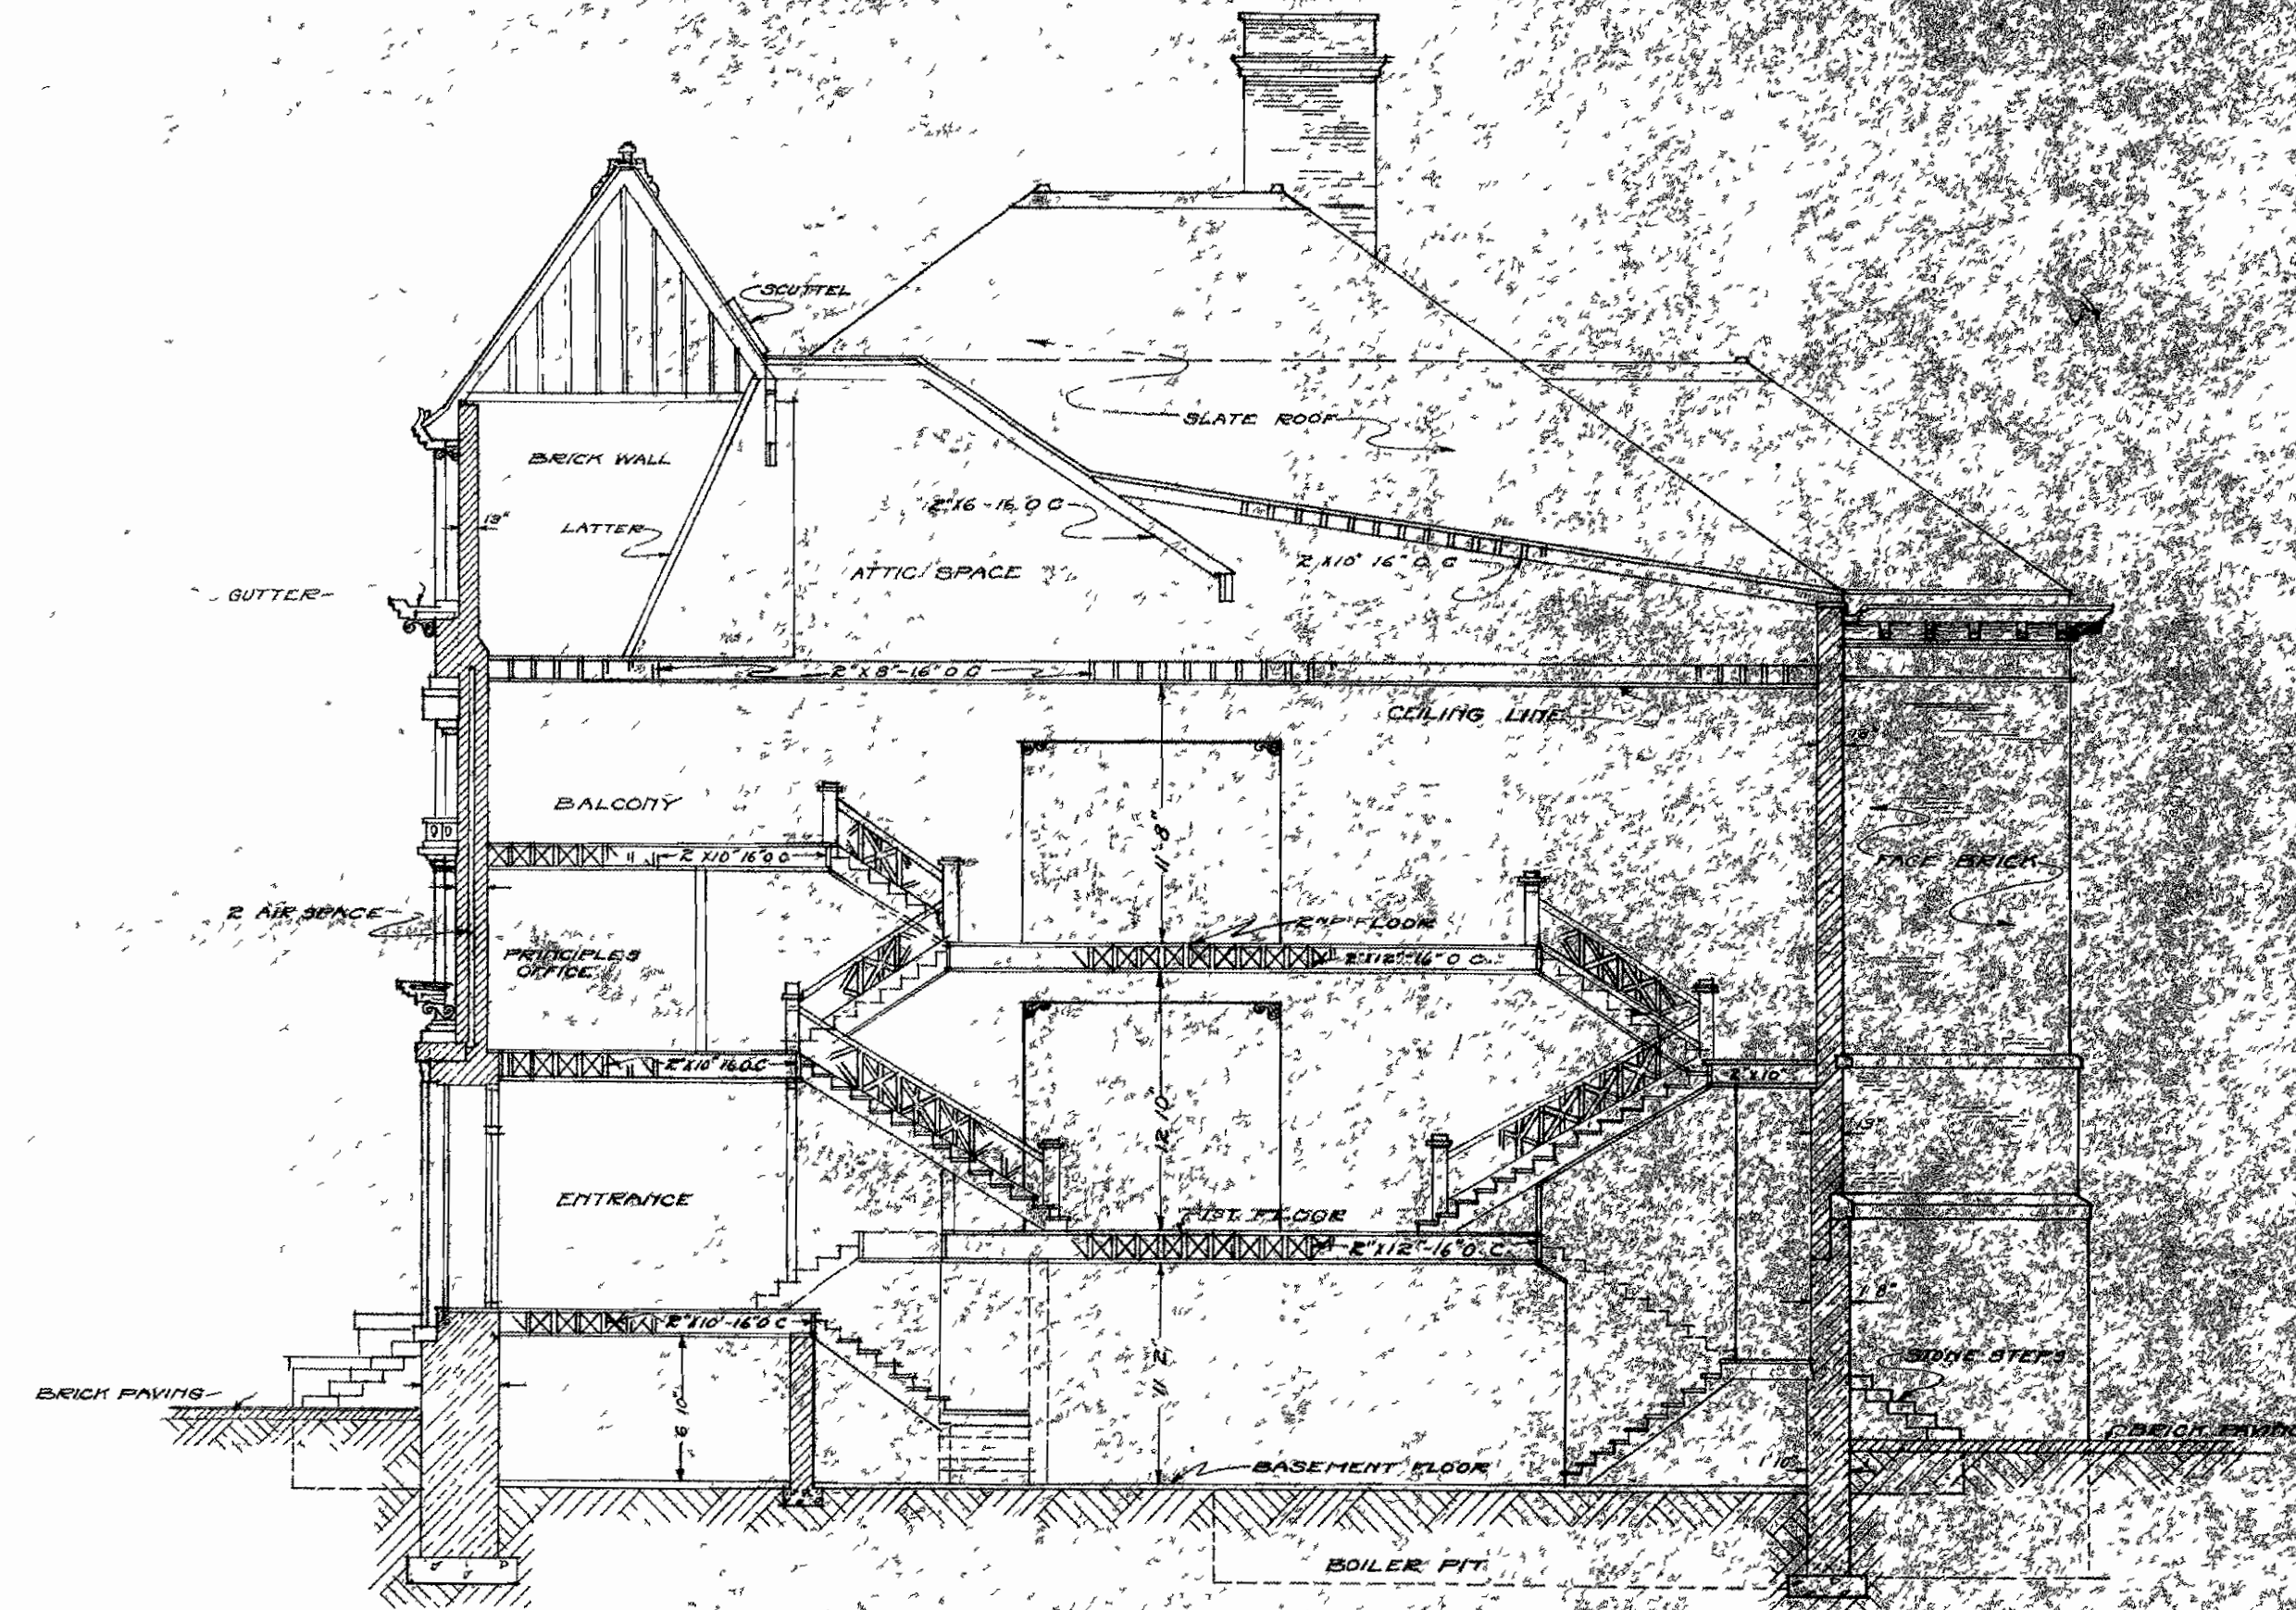

SECTION-AB

SCALE 1/4" = 1'-0"
HAWTHORNE SCHOOL

TOPPING VALUATION COMPANY
KANSAS CITY, MISSOURI
DATE MAY 1921
DRAWN BY WARREN
TRACED BY B
CHECKED BY S
APPROVED F. J. C.