


FIRST FLOOR PLAN

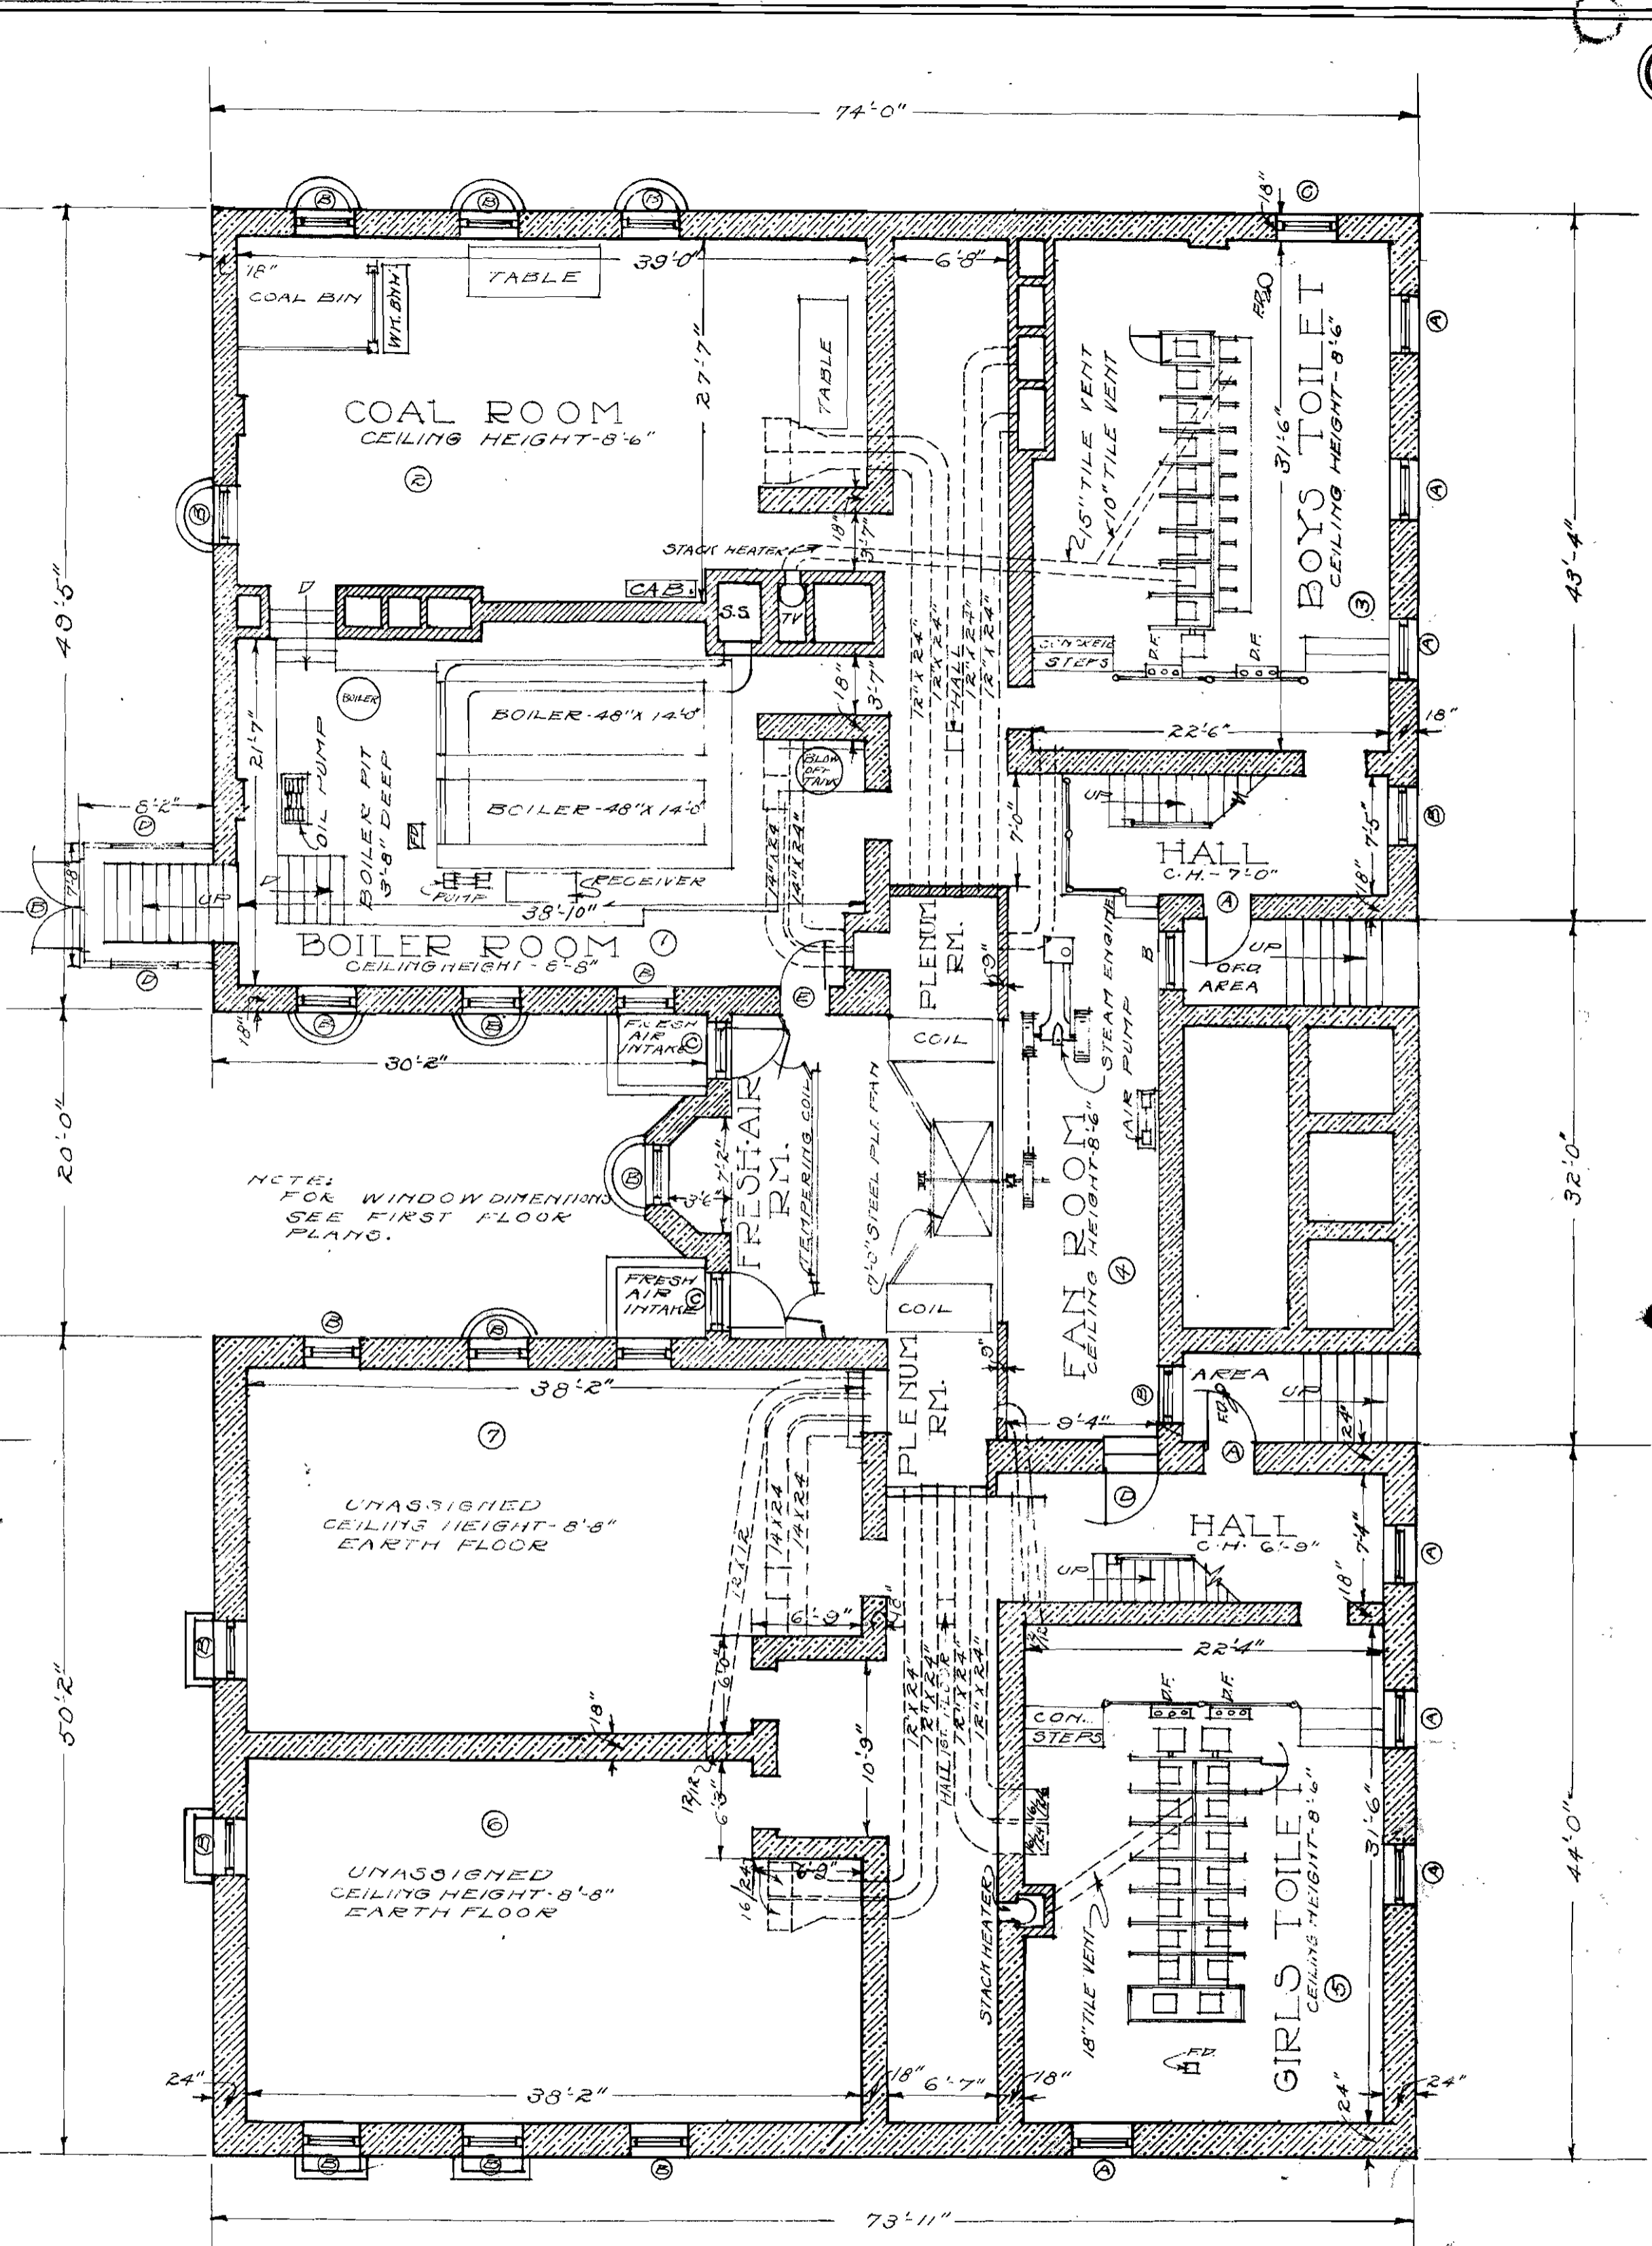

BASEMENT FLOOR PLAN

SCALE  
ABBOTT SCHOOL

TOPPING VALUATION COMPANY	
KANSAS CITY, MISSOURI	
DATE: AUG-22-11	DRAWN: A.R.S.
TRACED: H.B.	CHECKED: A.R.
APPROVED: F.O.C.	