


ROOF PLAN

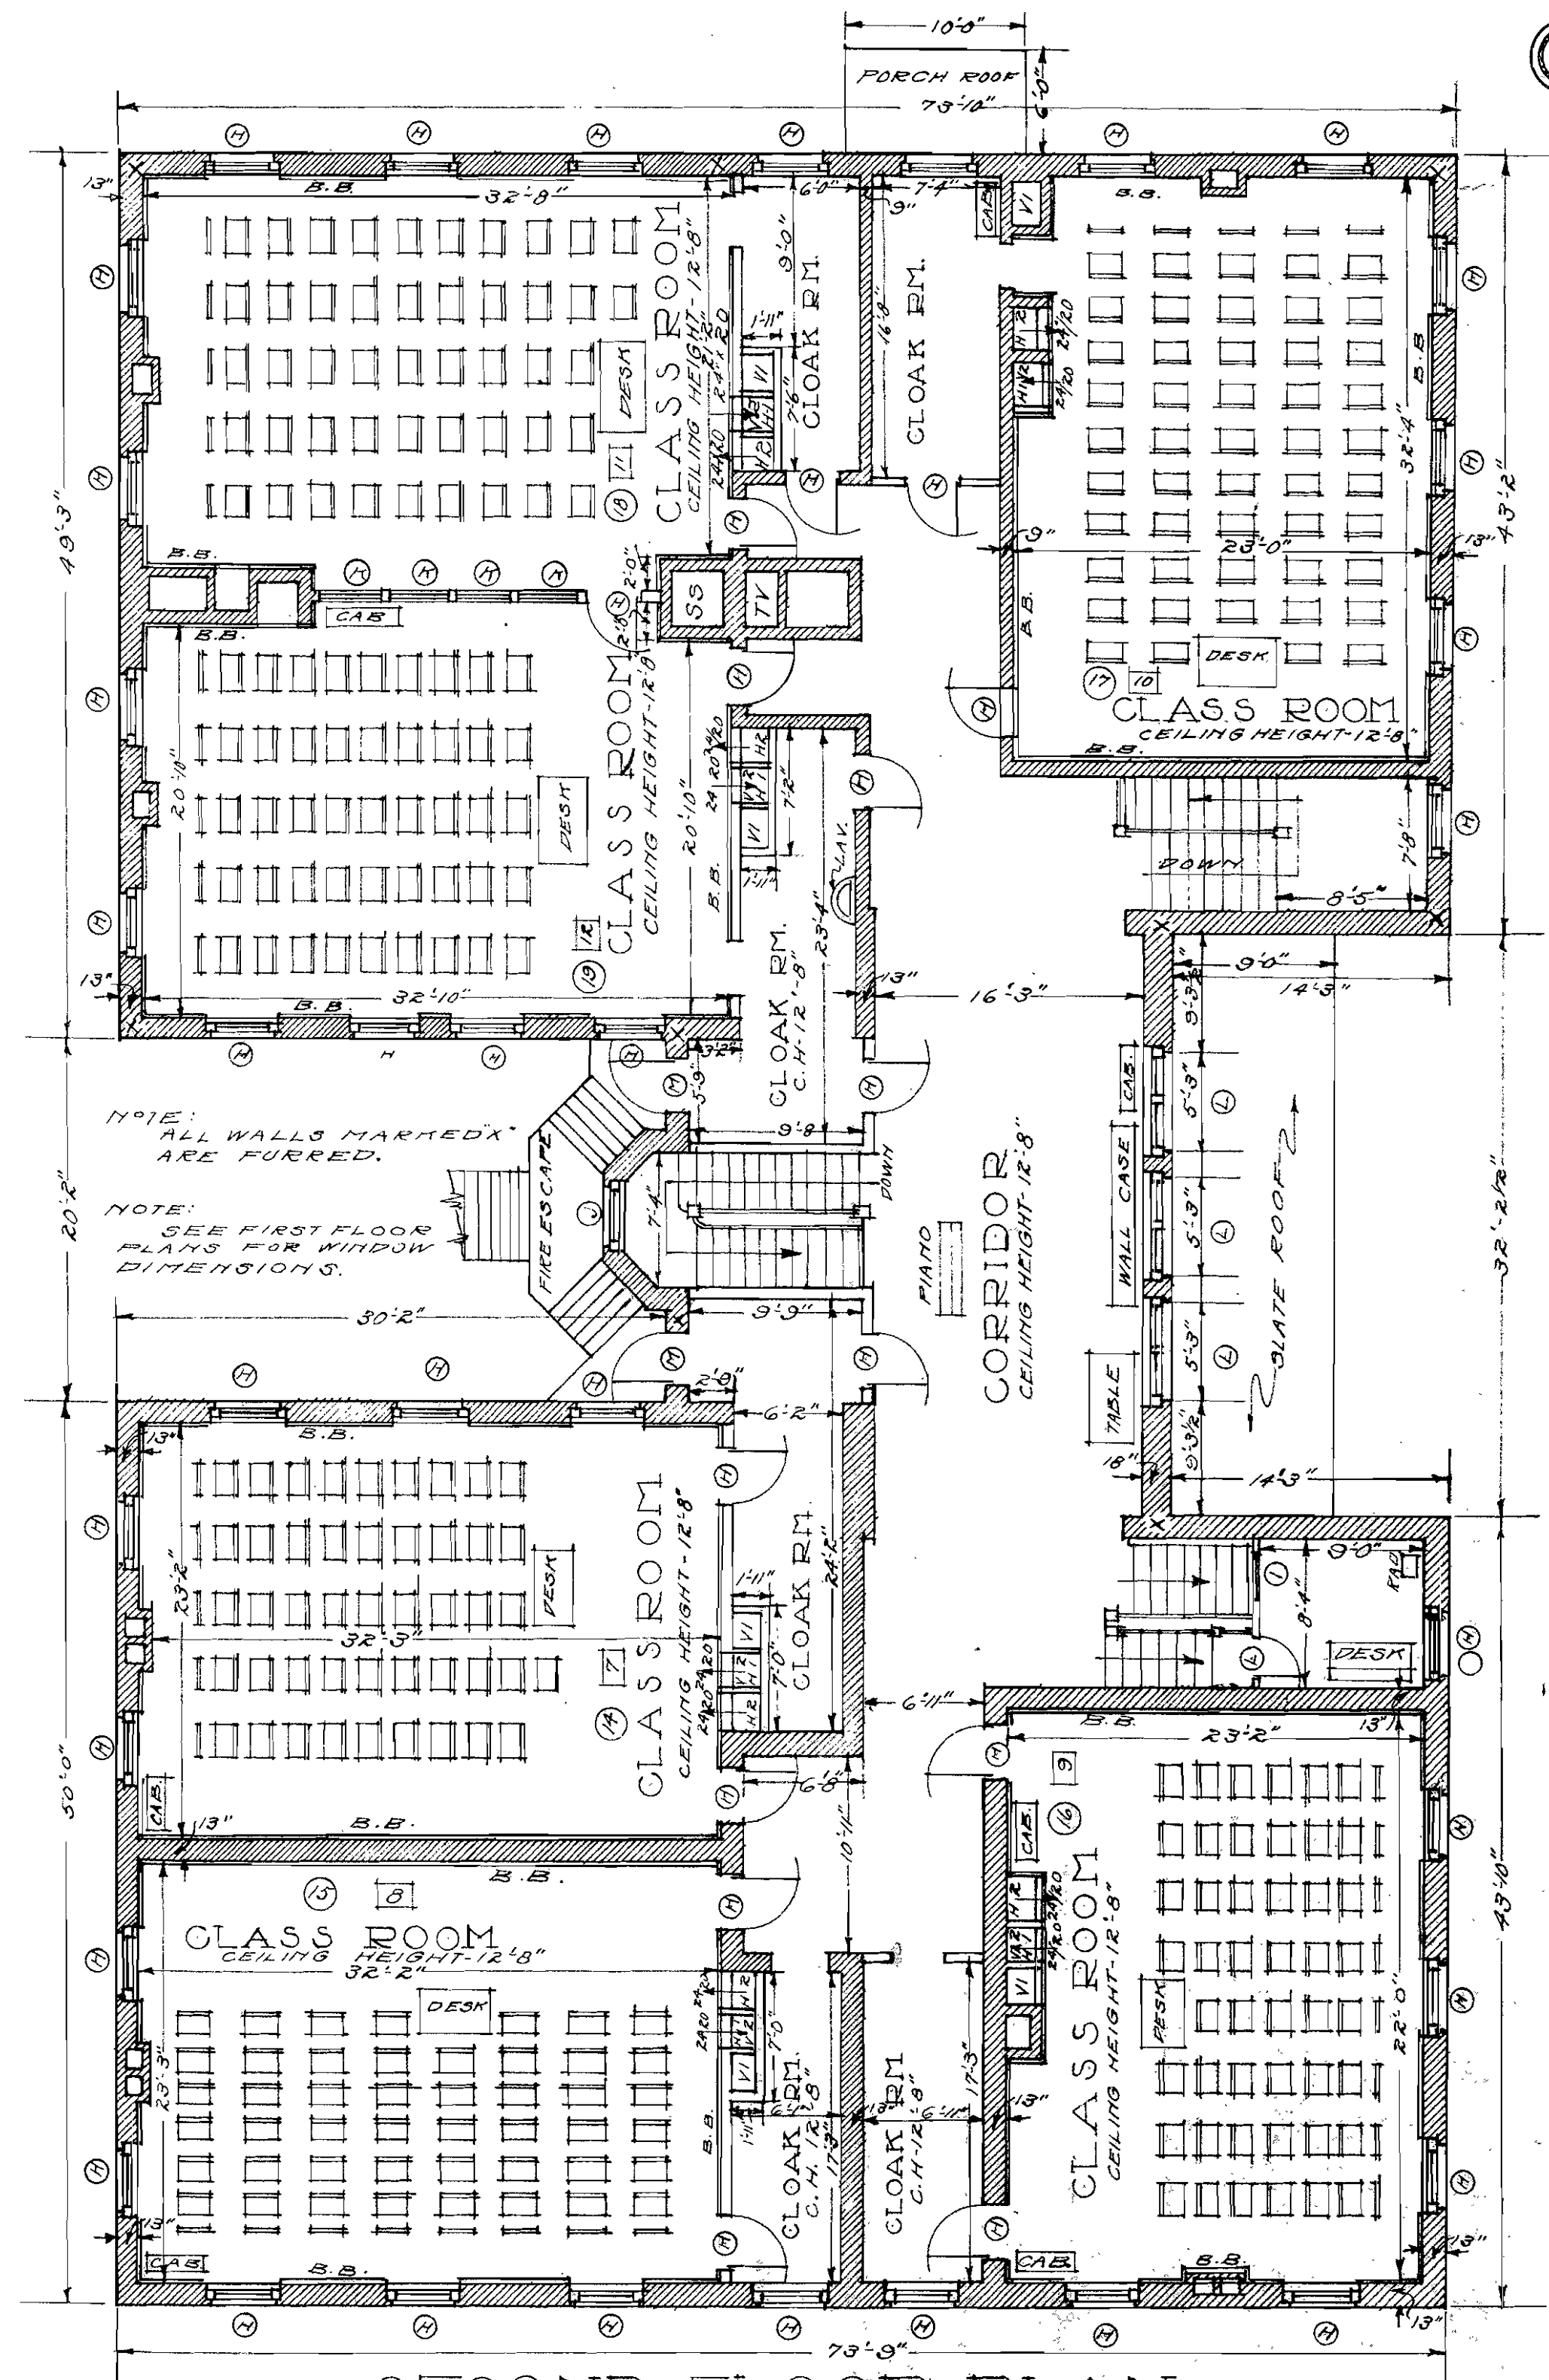

SECOND FLOOR PLAN

SCALE = 12
 ABBOTT SCHOOL

TOPPING VALUATION COMPANY	
KANSAS CITY, MISSOURI	
DATE: AUG 1921	DRAWN BY: S. S.
TRACED BY: H. E.	CHECKED BY: A. J.
APPROVED: F. J. C.	