




- BASEMENT FLOOR PLAN -

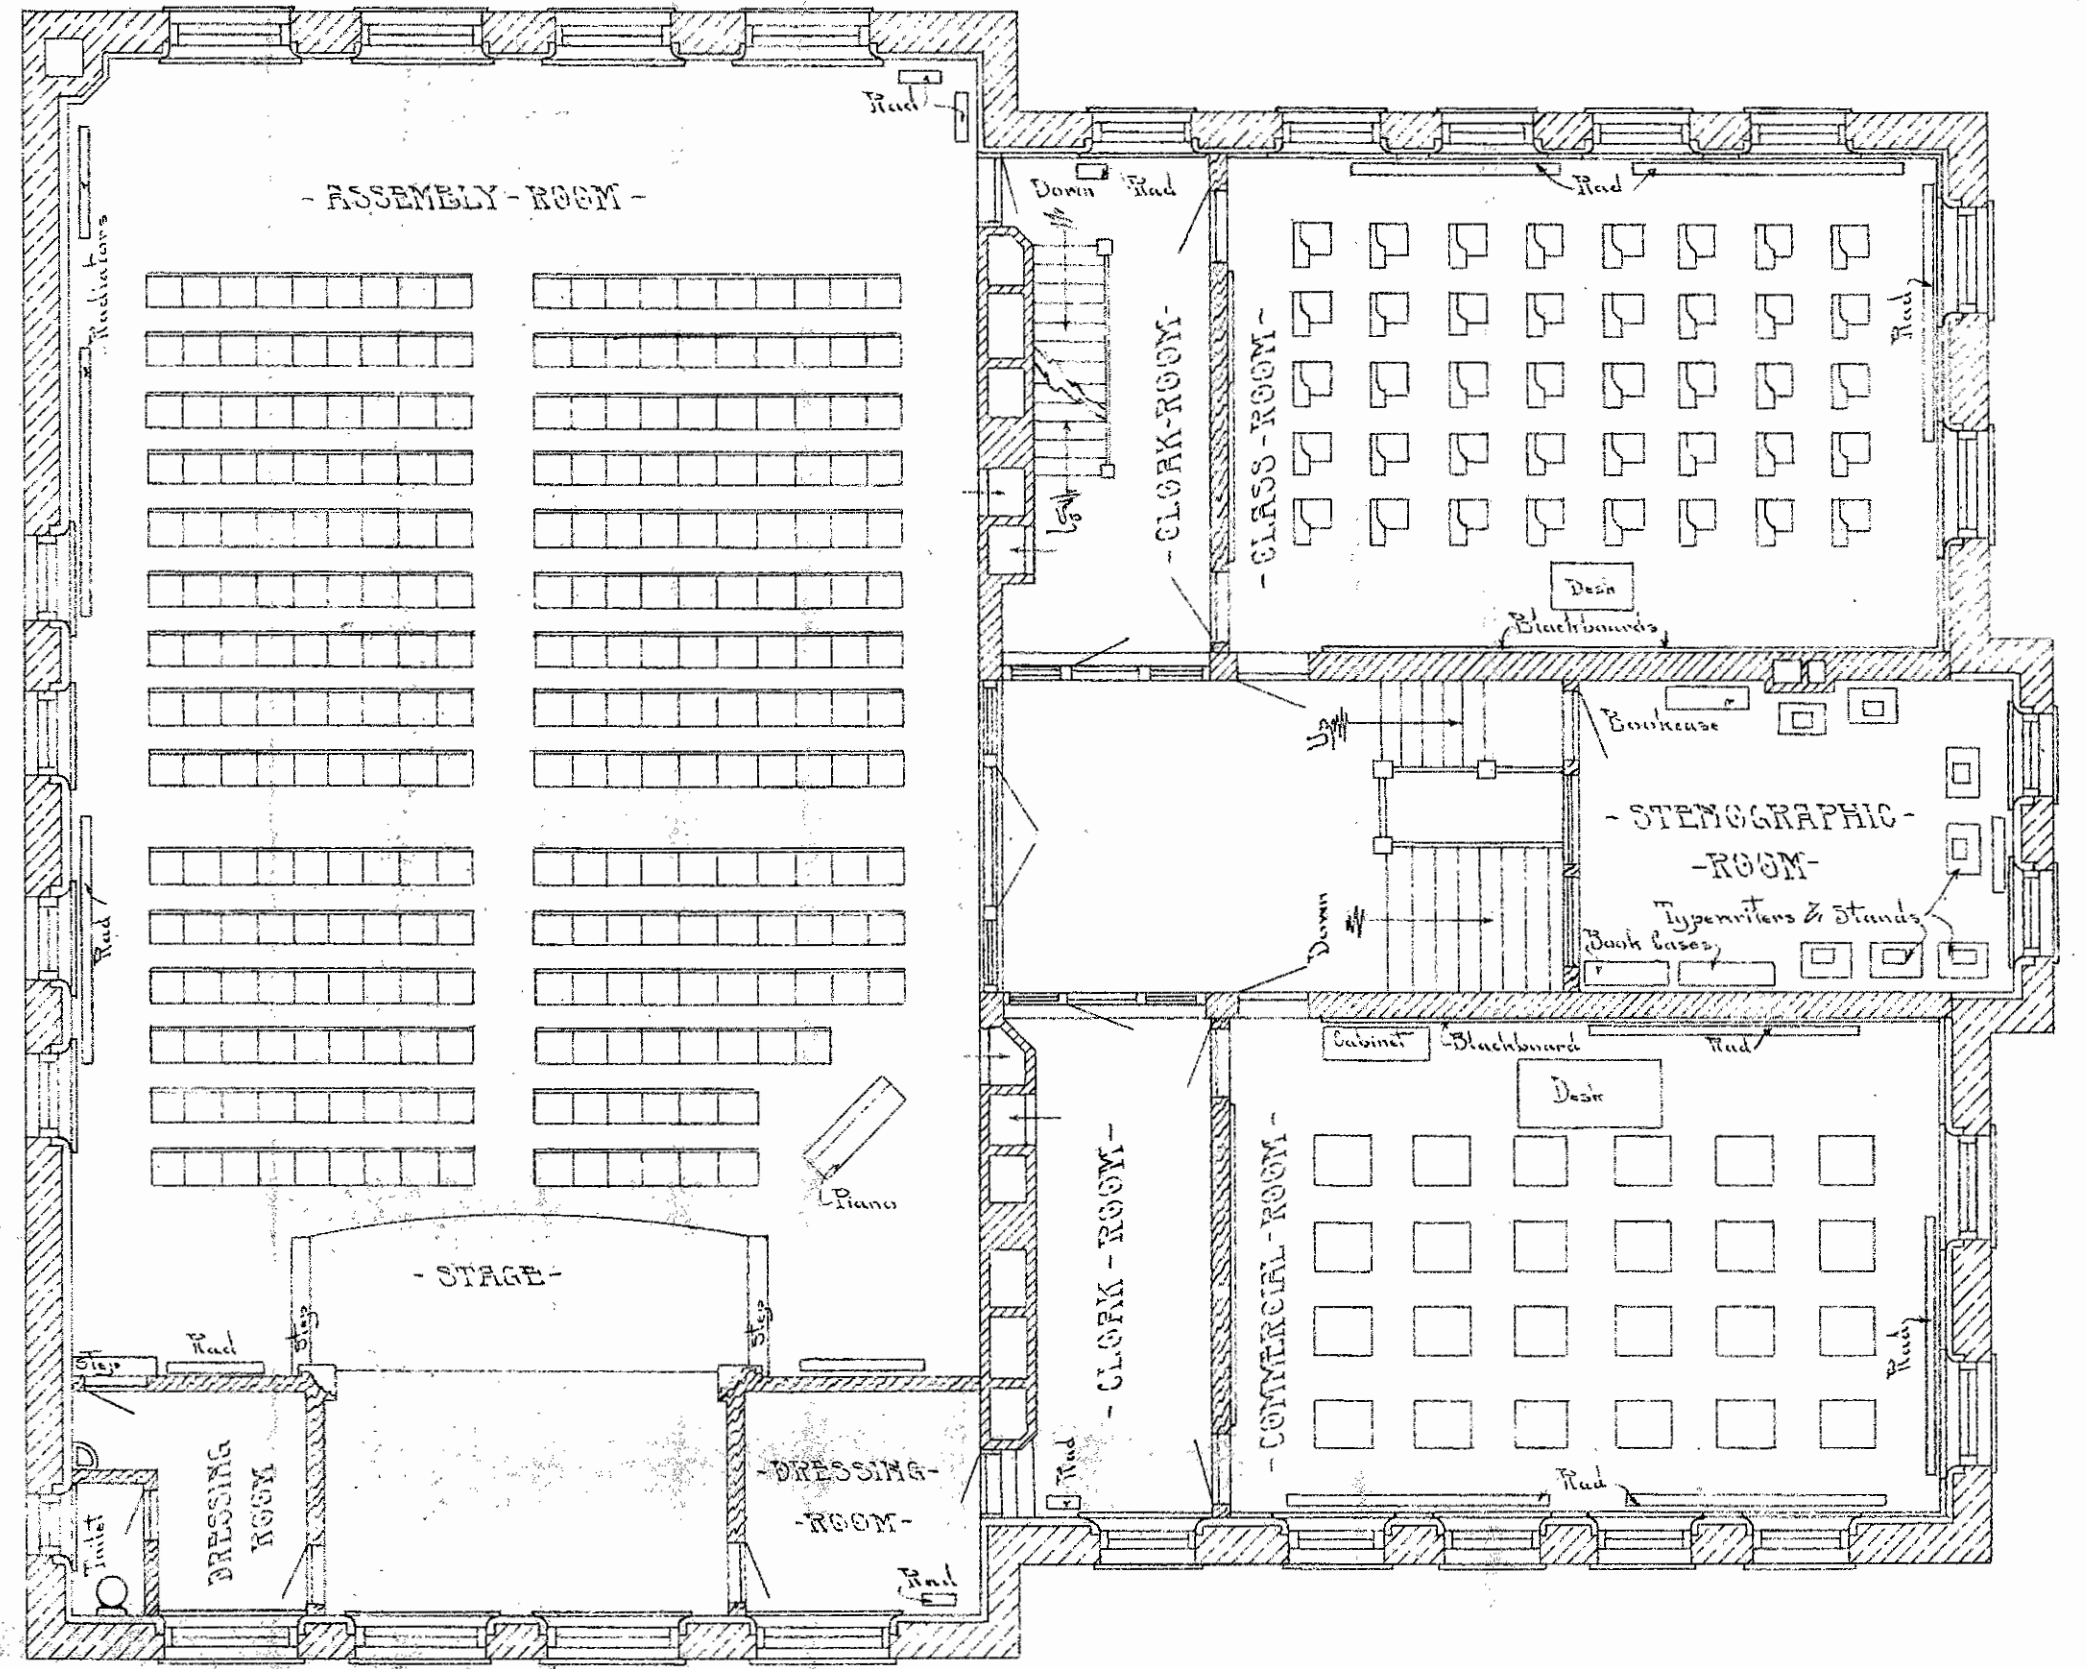

- SECOND FLOOR PLAN -

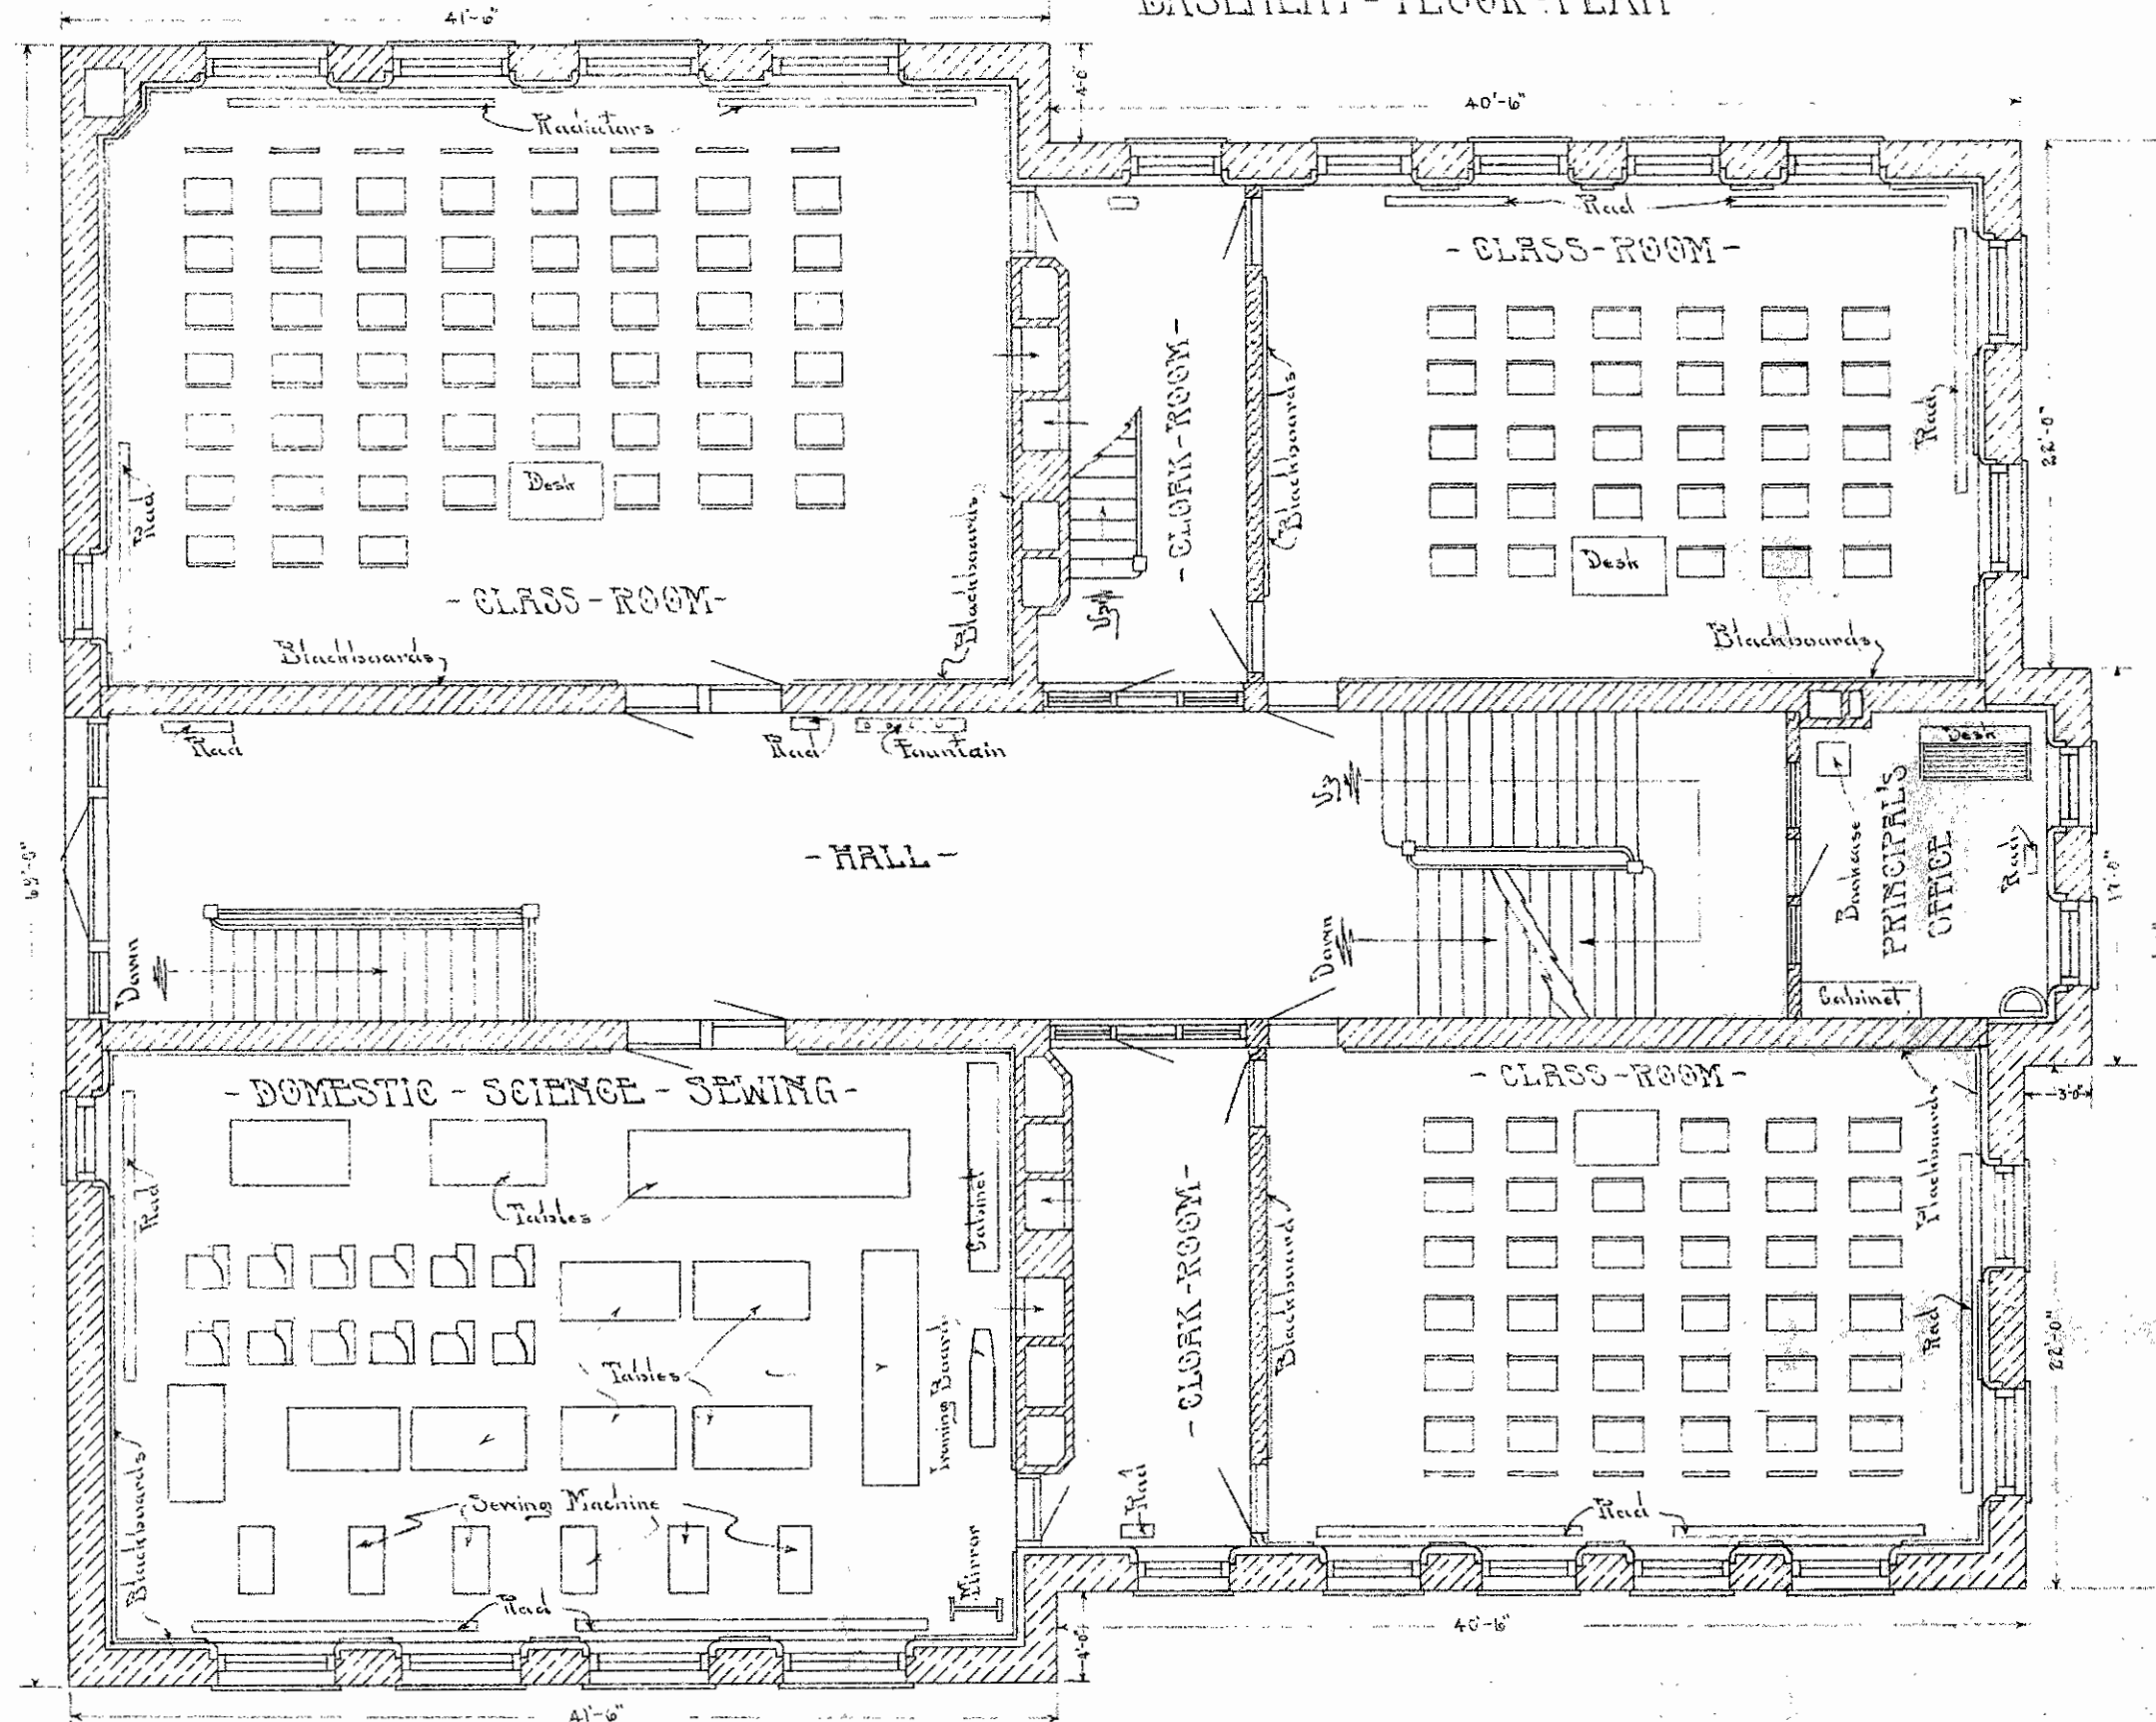

- FIRST FLOOR PLAN -

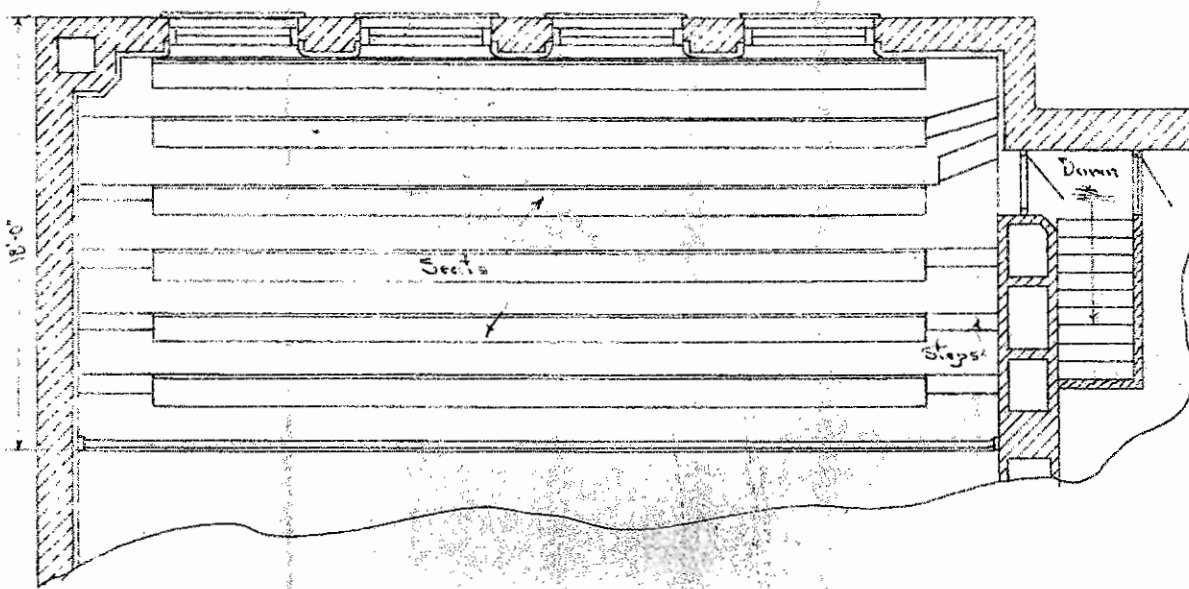

- BALCONY PLAN -

ARGENTINE - HIGH - SCHOOL.

Southwestern Appraisal Co.
Kansas City, Mo.
Division - Basement 1st and 2nd Floor
Frontline High School, K.C.M.
Date - August, 1915
Traced by *and* Chief *etc.*
Drawn by *etc.*
Approved *etc.*
Scale 1/4" = 1'-0"