


FIRST FLOOR PLAN

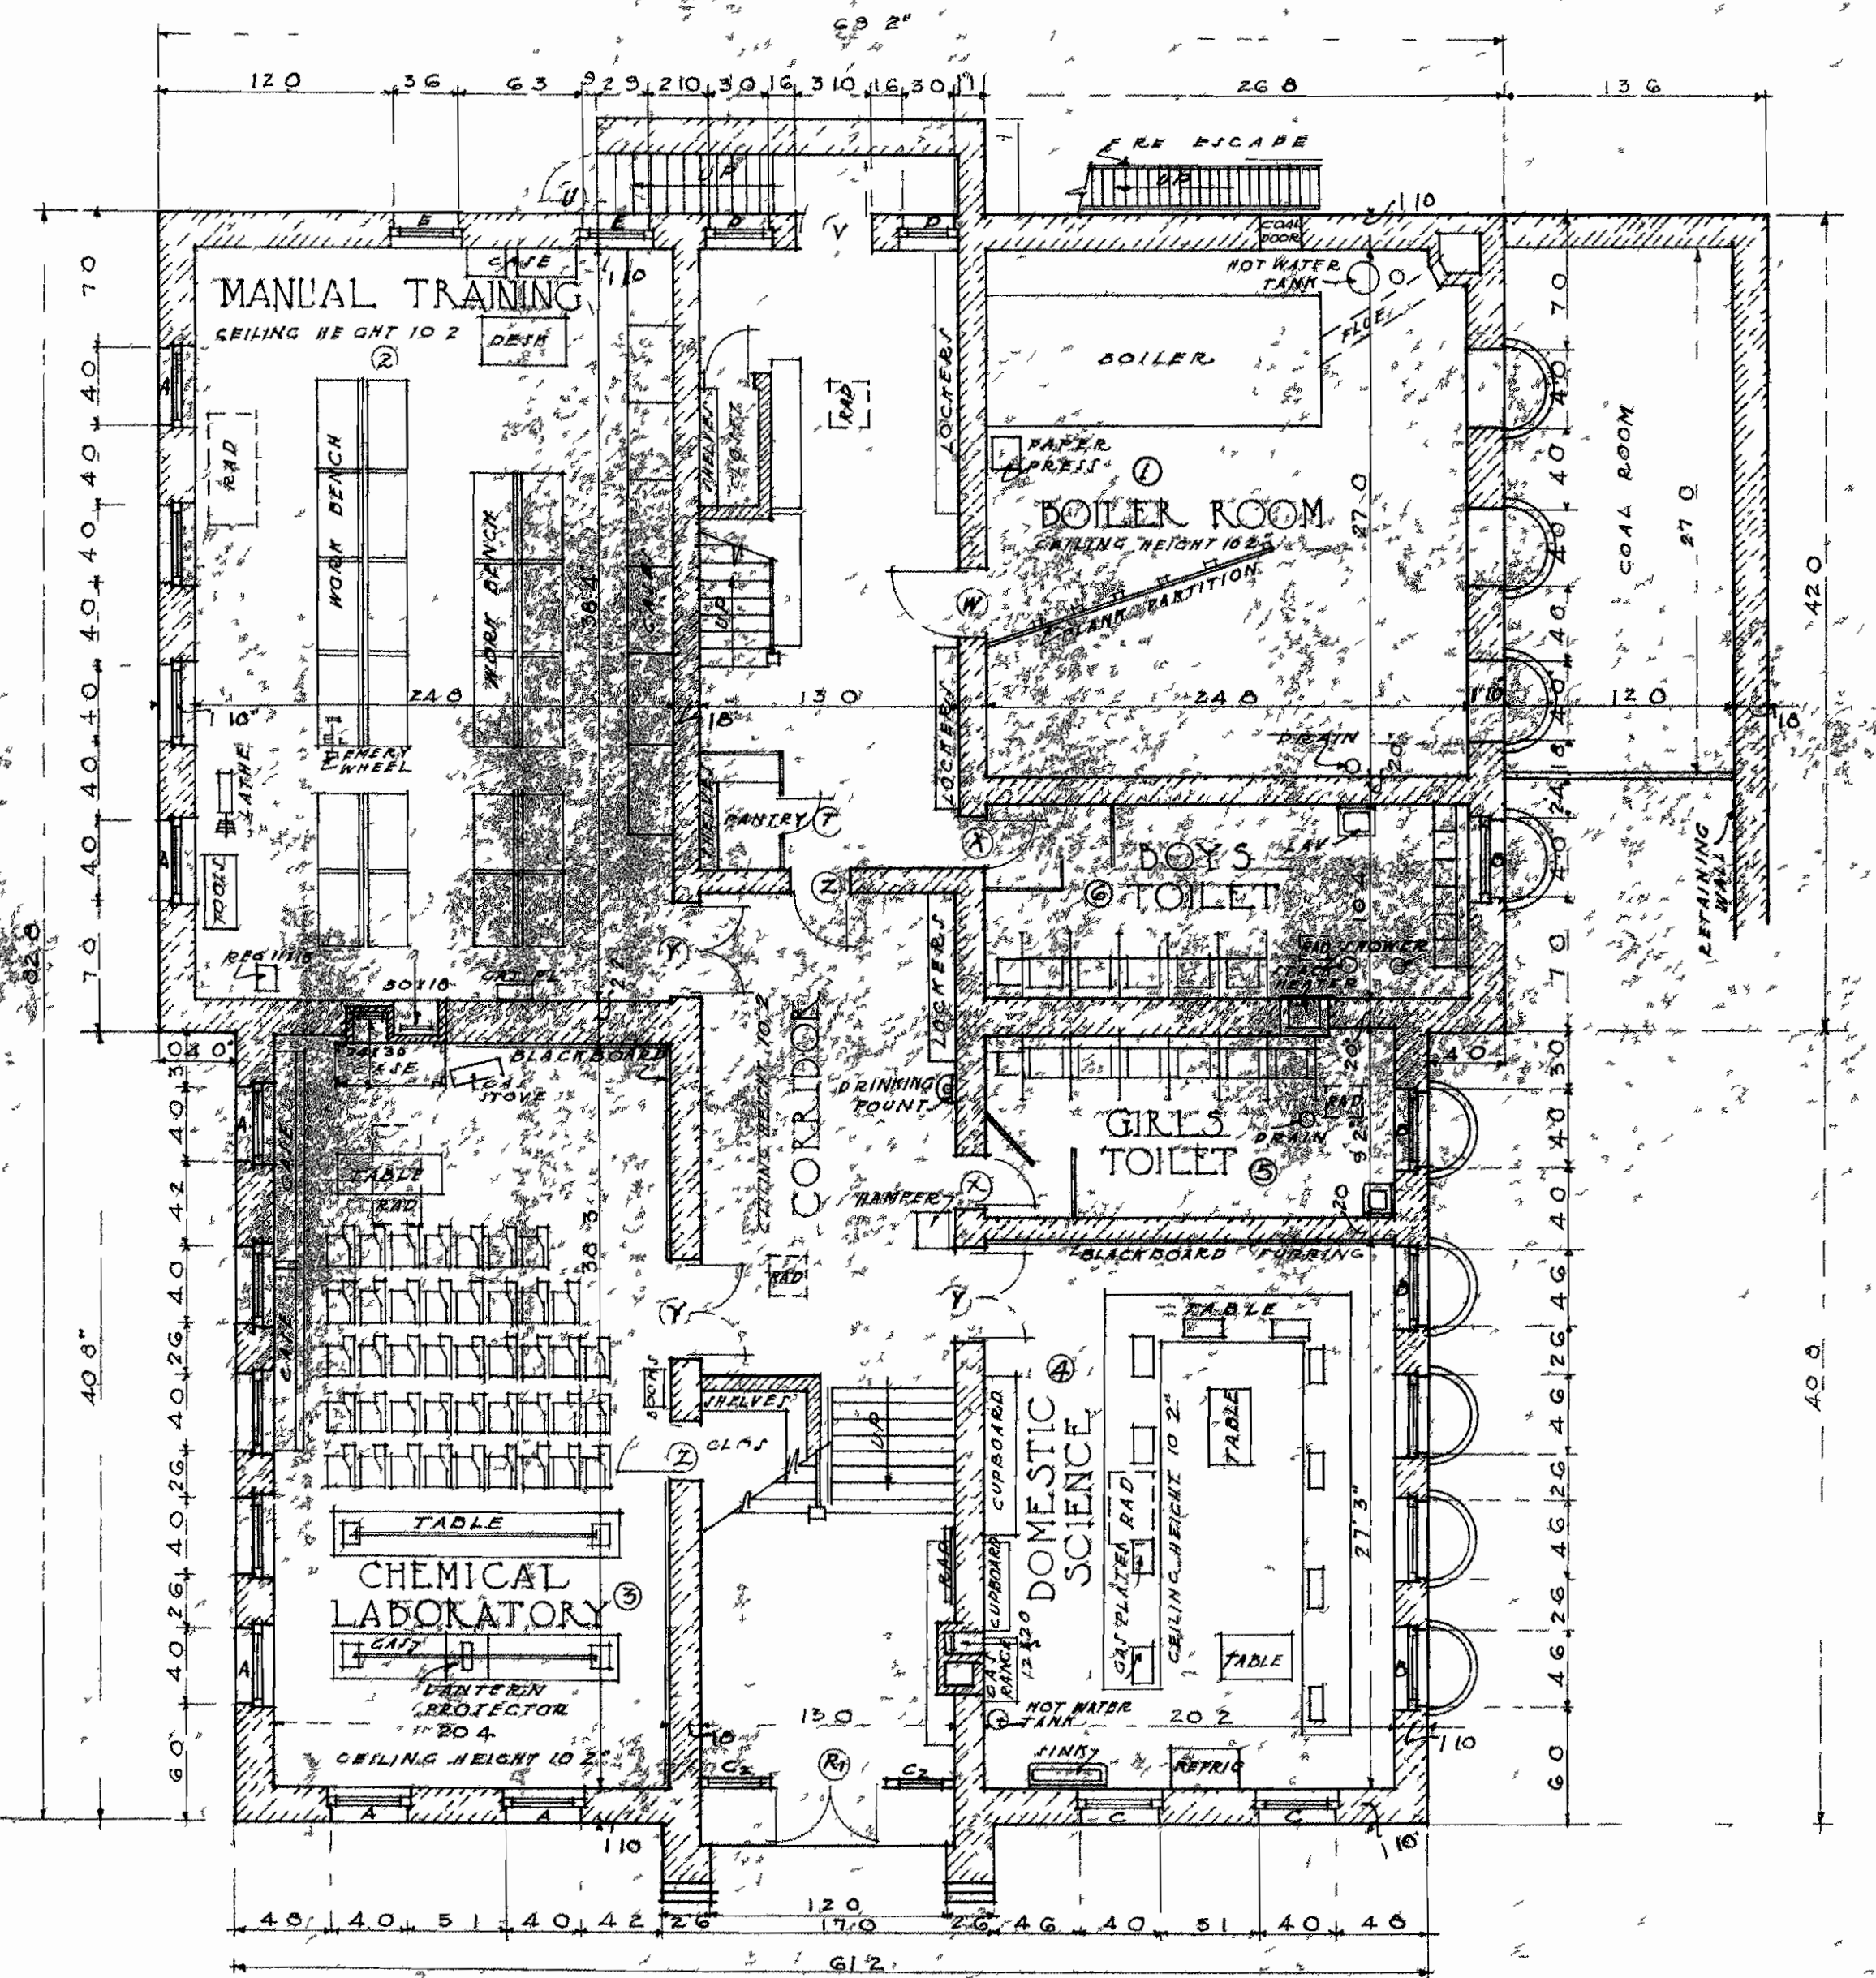

BASEMENT PLAN

ARGENTINE HIGH SCHOOL

SCALE 0 2 4 6 8 12

TOPPING VALUATION COMPANY	
KANSAS CITY - MISSOURI	
DATE JAN 1921	DRAWN BY J. E. S.
TRACED BY A. R. C.	CHECKED BY J. E. S.
APPROVED: [Signature]	