


ROOF PLAN

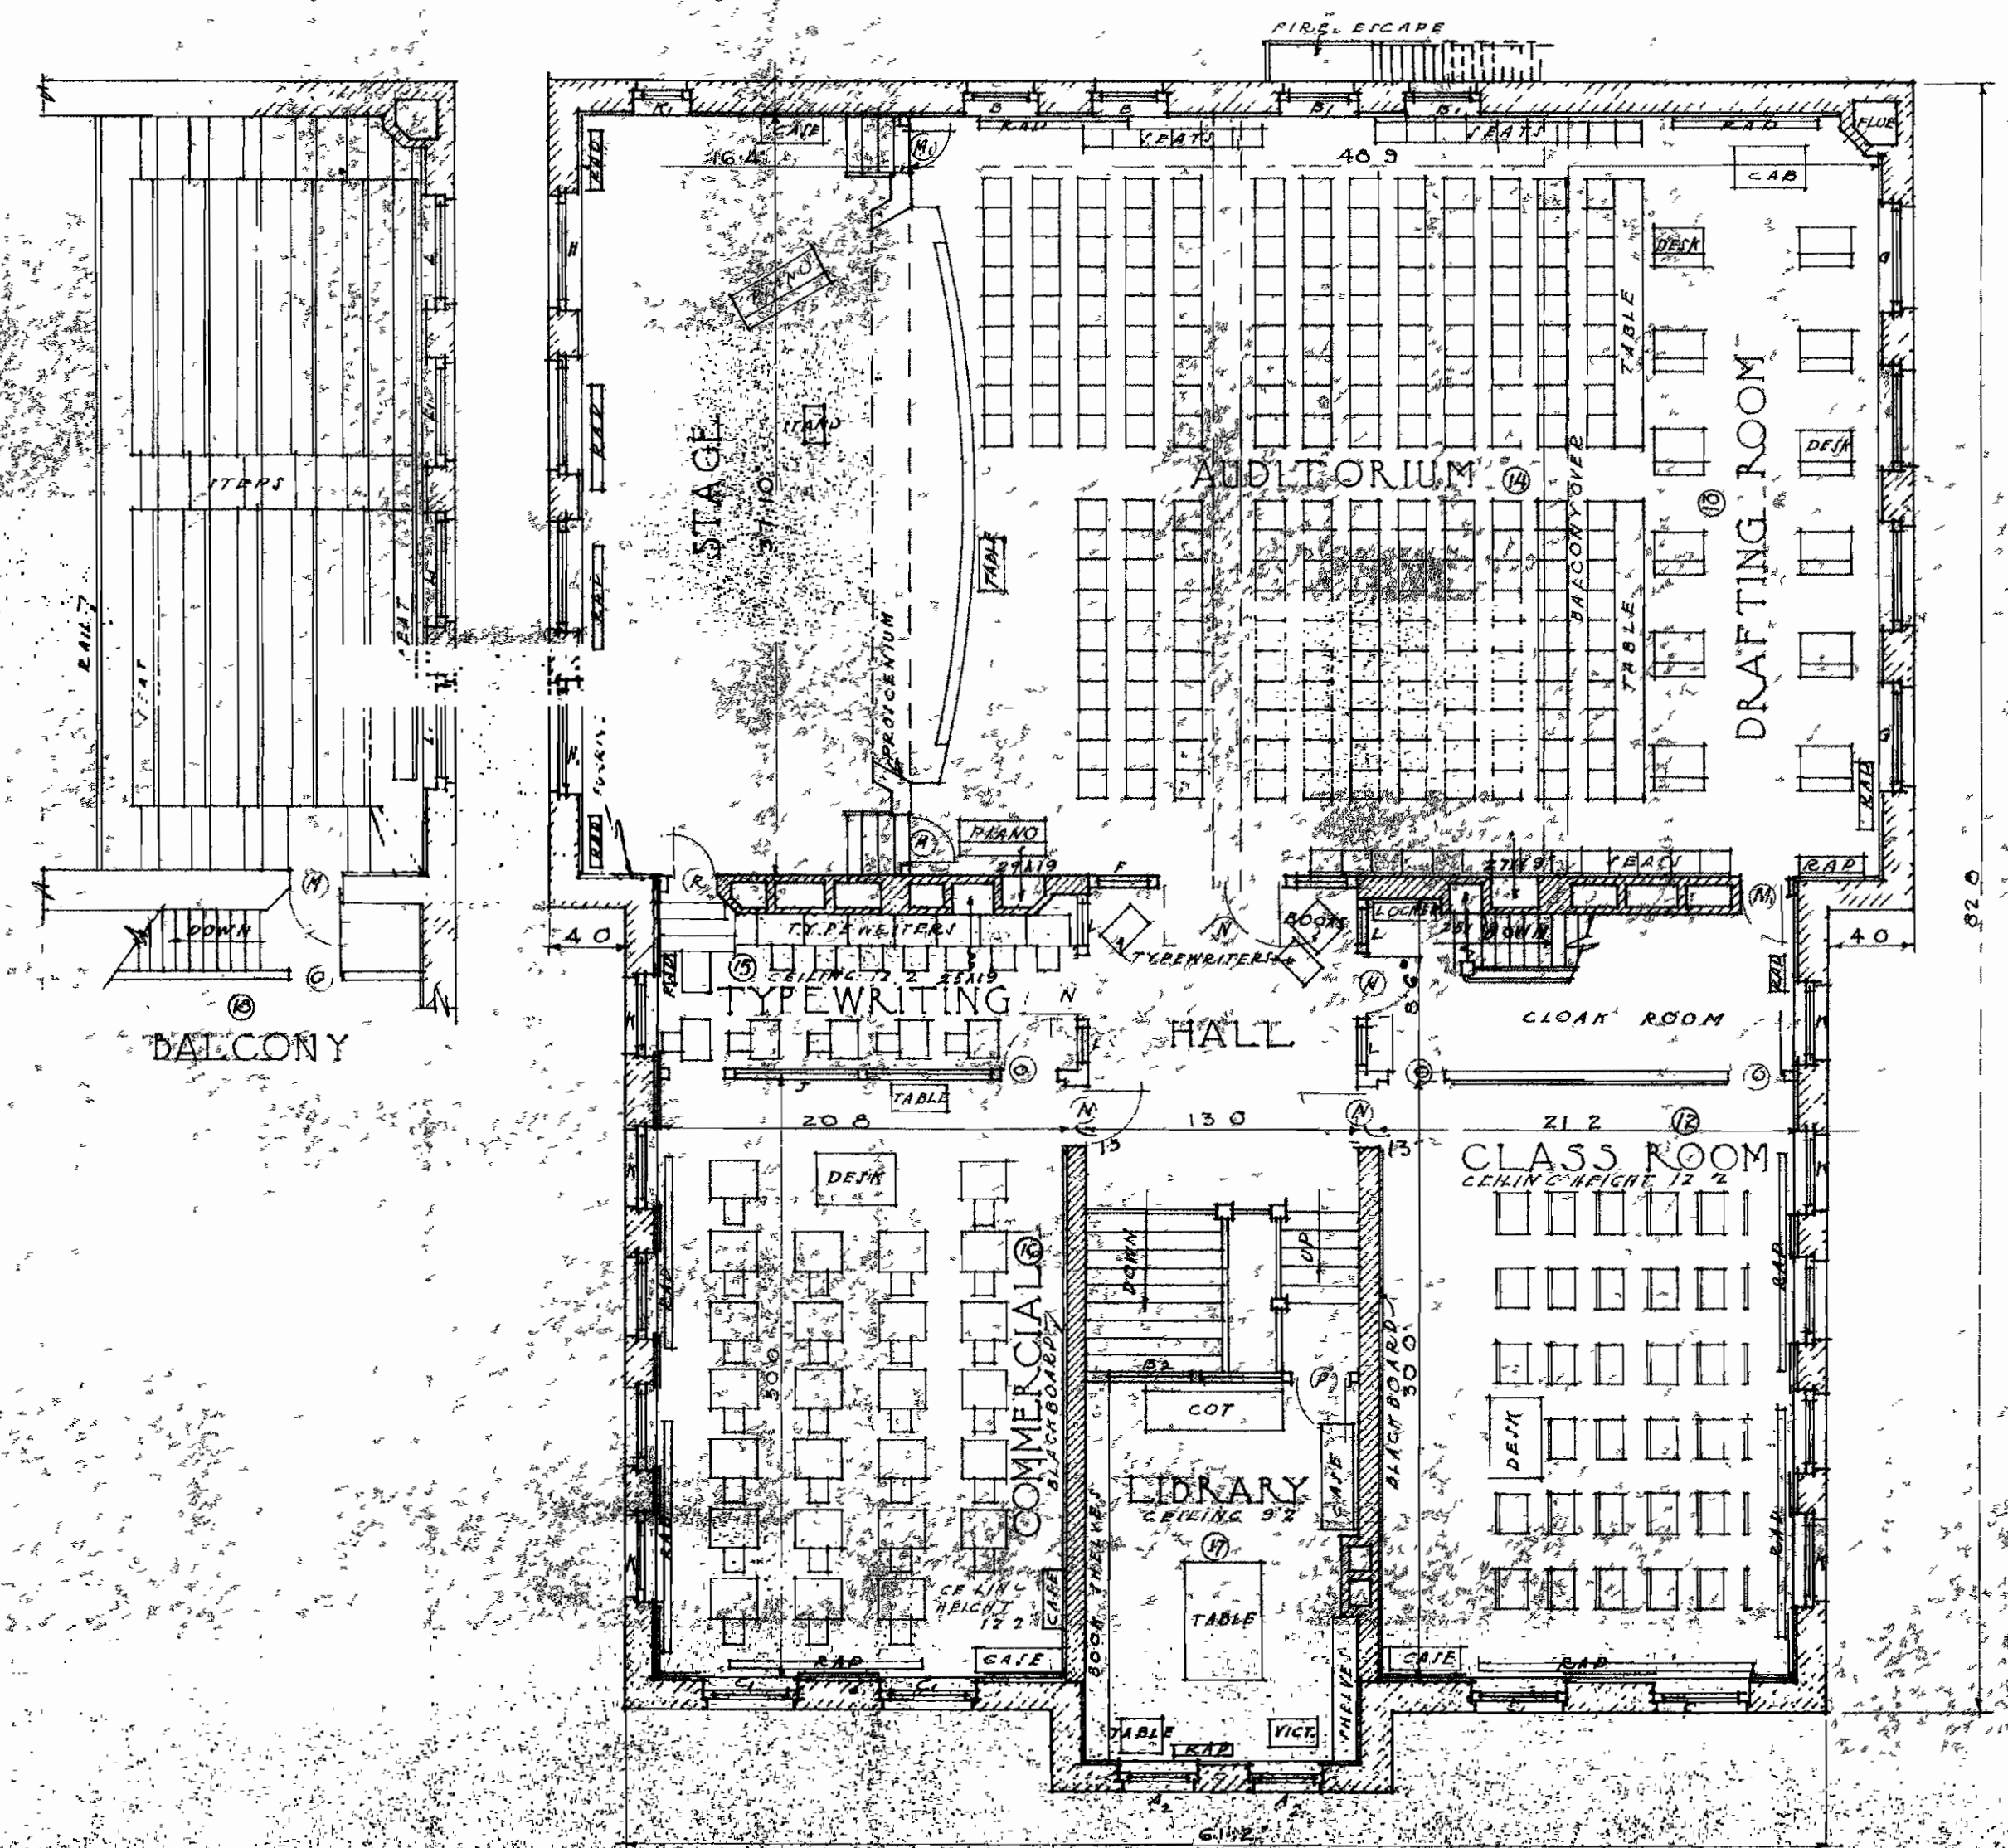

SECOND FLOOR PLAN

ARGENTINE HIGH SCHOOL

SCALE 1/8" = 1'-0"

TOPPING VALIDATION COMPANY	
KANSAS CITY, MISSOURI	
BASED BY: [Signature]	DRAWN BY: [Signature]
TRACED BY: [Signature]	CHECKED BY: [Signature]
APPROVED: [Signature]	