



CROSS SECTION

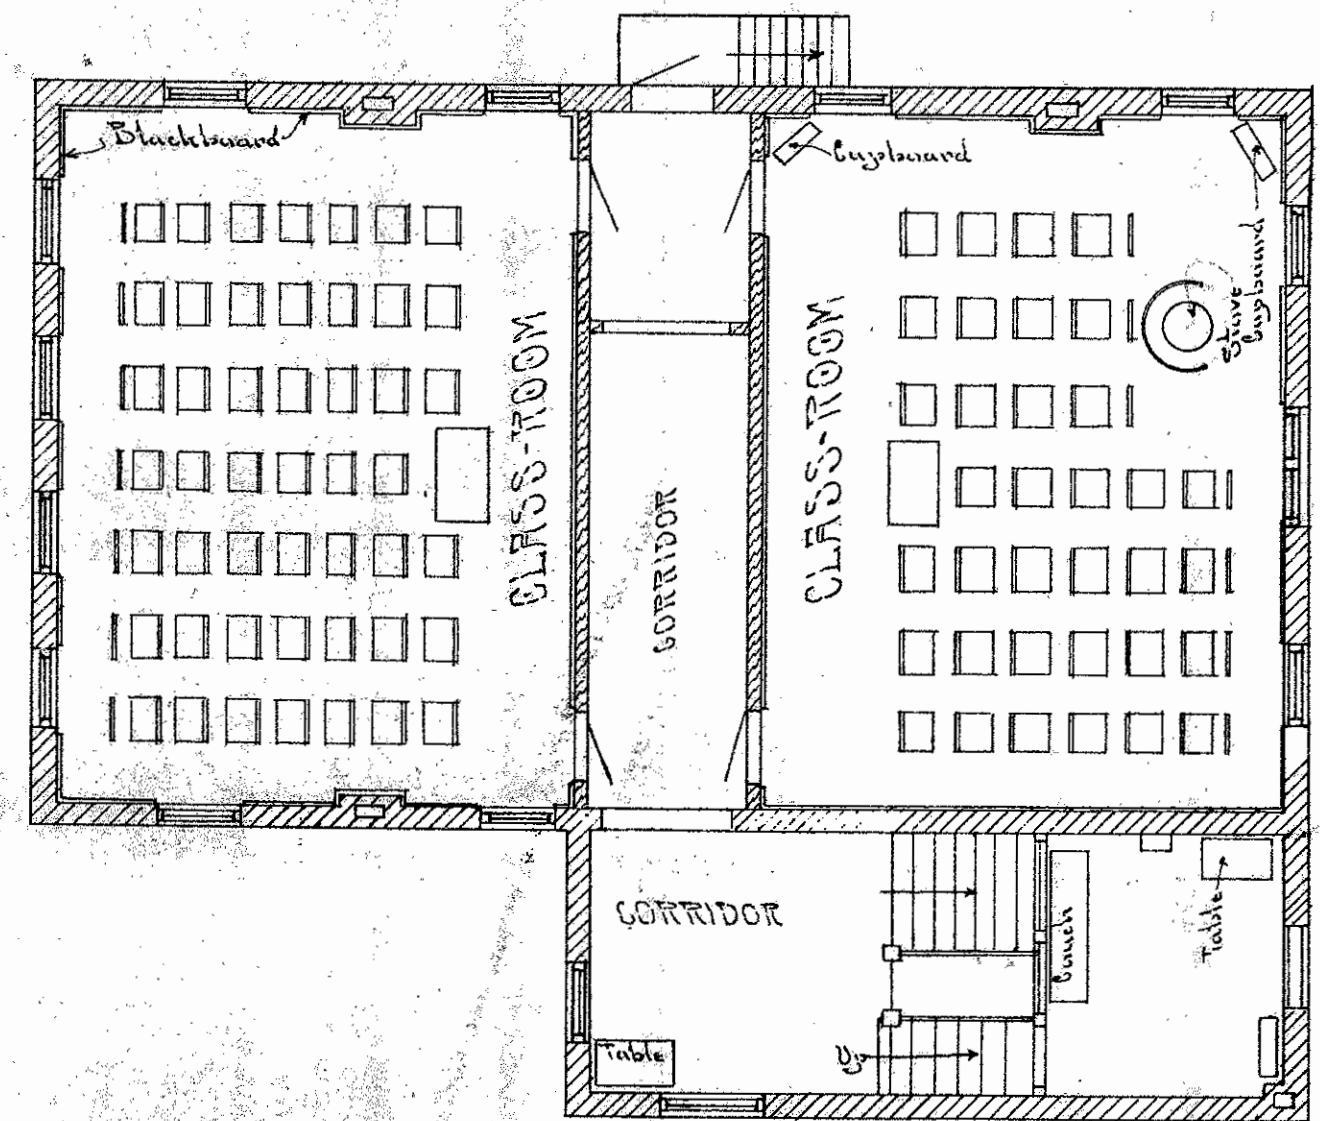

SECOND-FLOOR PLAN

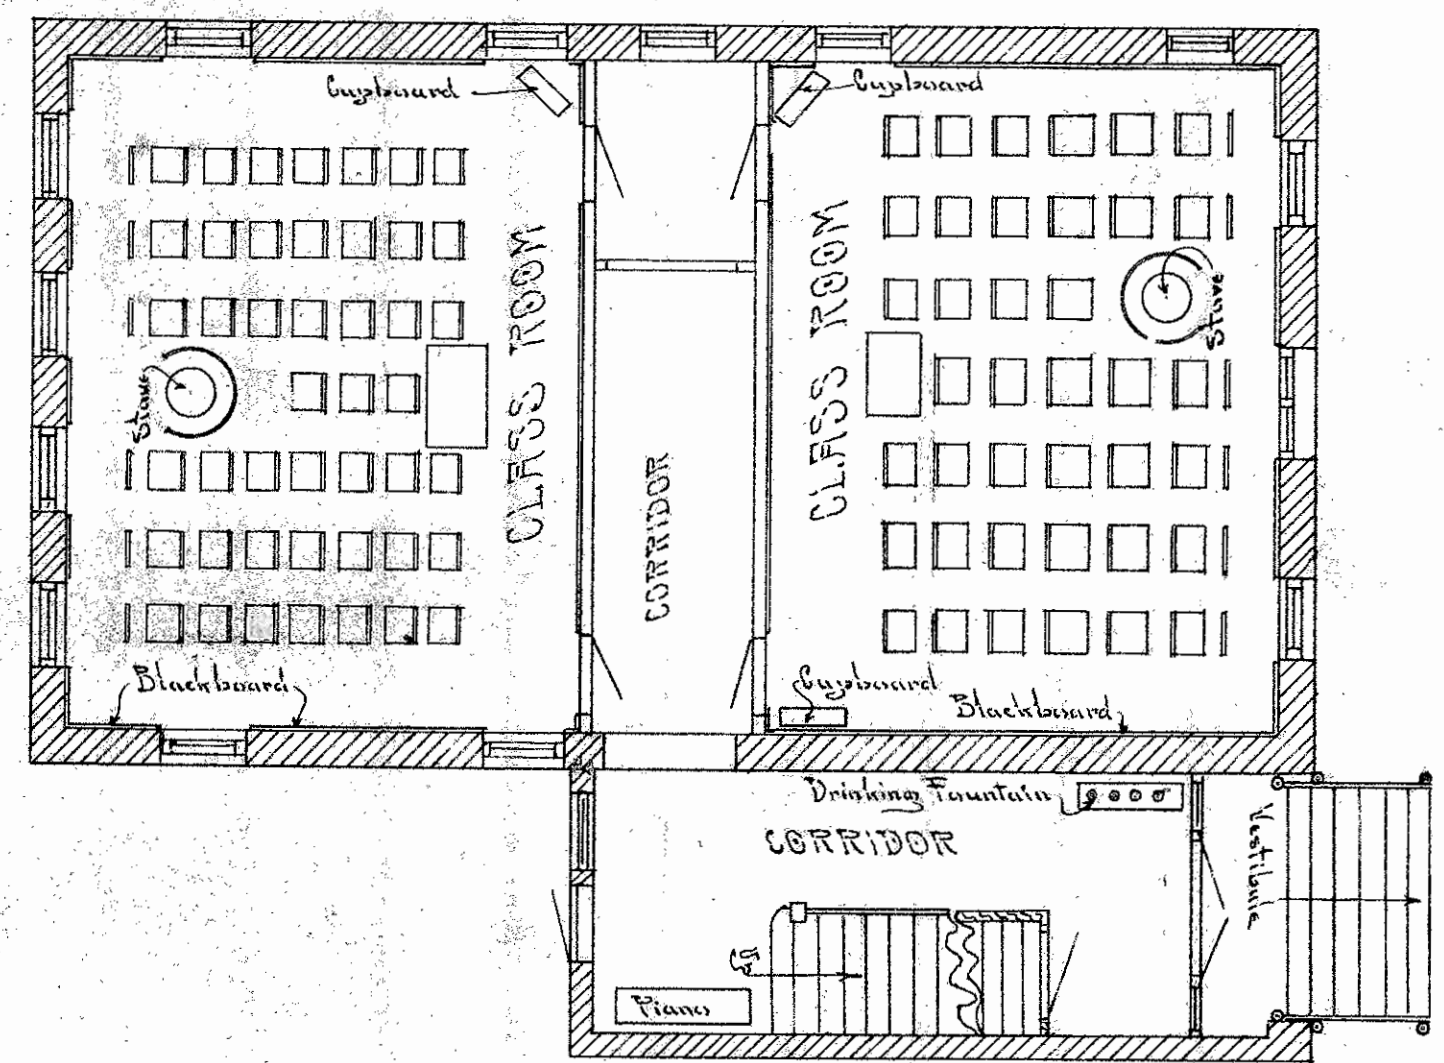

FIRST-FLOOR PLAN

ARMSTRONG - SCHOOL

Southwestern Appraisal Co.
Kansas City, Mo.
Division of 228 & Cross Section
Armstrong School R.R.
Date, Oct. 1913
Drawn, J. F.
Traced, C. H. Child, A.S.
Approved, A. H. Jones, No. 25
Scale 1/2" = 1' Foot