


WINDOW SCHEDULE

MARK	SIZE	GLASS	OPG. SIZE
A	2'-16" X 18"	D.S.	3'-6" X 2'-0"
B	BATTEN	NONE	2'-8" X 5'-0"
C	6'-16" X 16"	D.S.	4'-4" X 3'-0"
D	15'-5 1/2" X 18"	S.S.	2'-6" X 2'-4"
E	2'-34" X 32" 1'-34" X 20"	D.S.	3'-2" X 3'-3"
F	2'-34" X 36"	D.S.	3'-2" X 6'-2"
G	2'-34" X 40" 1'-34" X 20"	D.S.	3'-2" X 3'-1"
H	2'-34" X 20"	D.S.	3'-2" X 7'-2"
I	2'-22" X 20"	D.S.	2'-2" X 5'-7"
J	2'-26" X 30"	D.S.	2'-6" X 5'-6"
K	1'-32" X 24"	D.S.	3'-0" X 2'-4"
L	1'-34" X 40"	WAZE	3'-2" X 3'-6"


DOOR SCHEDULE

MARK	SIZE	GLASS	OPG. SIZE	TRANS.
A	2'-6" X 7'-0" X 2'-4"	1'-22" X 24"	5'-2" X 10'-8"	2'-30" X 36"
B	2'-6" X 7'-0" X 1'-3/4"	NONE	5'-2" X 10'-8"	2'-30" X 36"
C	4'-6" X 7'-0" X 2'-4"	1'-20" X 22" B.P.	5'-0" X 9'-0"	2'-16" X 28" D.S.
D	2'-6" X 7'-0" X 2'-4"	1'-28" X 26" D.S.	6'-0" X 7'-0"	NONE
E	2'-4" X 7'-0" X 1'-3/4"	NONE	2'-10" X 9'-0"	1'-20" X 30"
F	2'-0" X 6" X 1'-3/4"	NONE	2'-8" X 6'-8"	NONE
G	3'-0" X 7'-0" X 1'-3/4"	1'-28" X 26"	6'-0" X 7'-0"	NONE
H	2'-10" X 7'-0" X 1'-3/4"	1'-24" X 24"	2'-10" X 9'-0"	1'-20" X 30"
I	2'-10" X 7'-0" X 1'-3/4"	NONE	2'-10" X 7'-3"	NONE
J	3'-6" X 7'-0" X 1'-3/4"	"	3'-0" X 11'-6"	4'-16" X 20"
K	3'-0" X 7'-0" X 1'-3/4"	"	3'-0" X 11'-6"	4'-16" X 18"
L	2'-10" X 7'-0" X 1'-3/4"	1'-25" X 36"	2'-10" X 9'-0"	1'-20" X 30"
M	2'-10" X 7'-0" X 1'-3/4"	NONE	2'-10" X 8'-2"	NONE
N	2'-0" X 6" X 1'-3/4"	1'-23" X 24"	2'-8" X 6'-8"	NONE

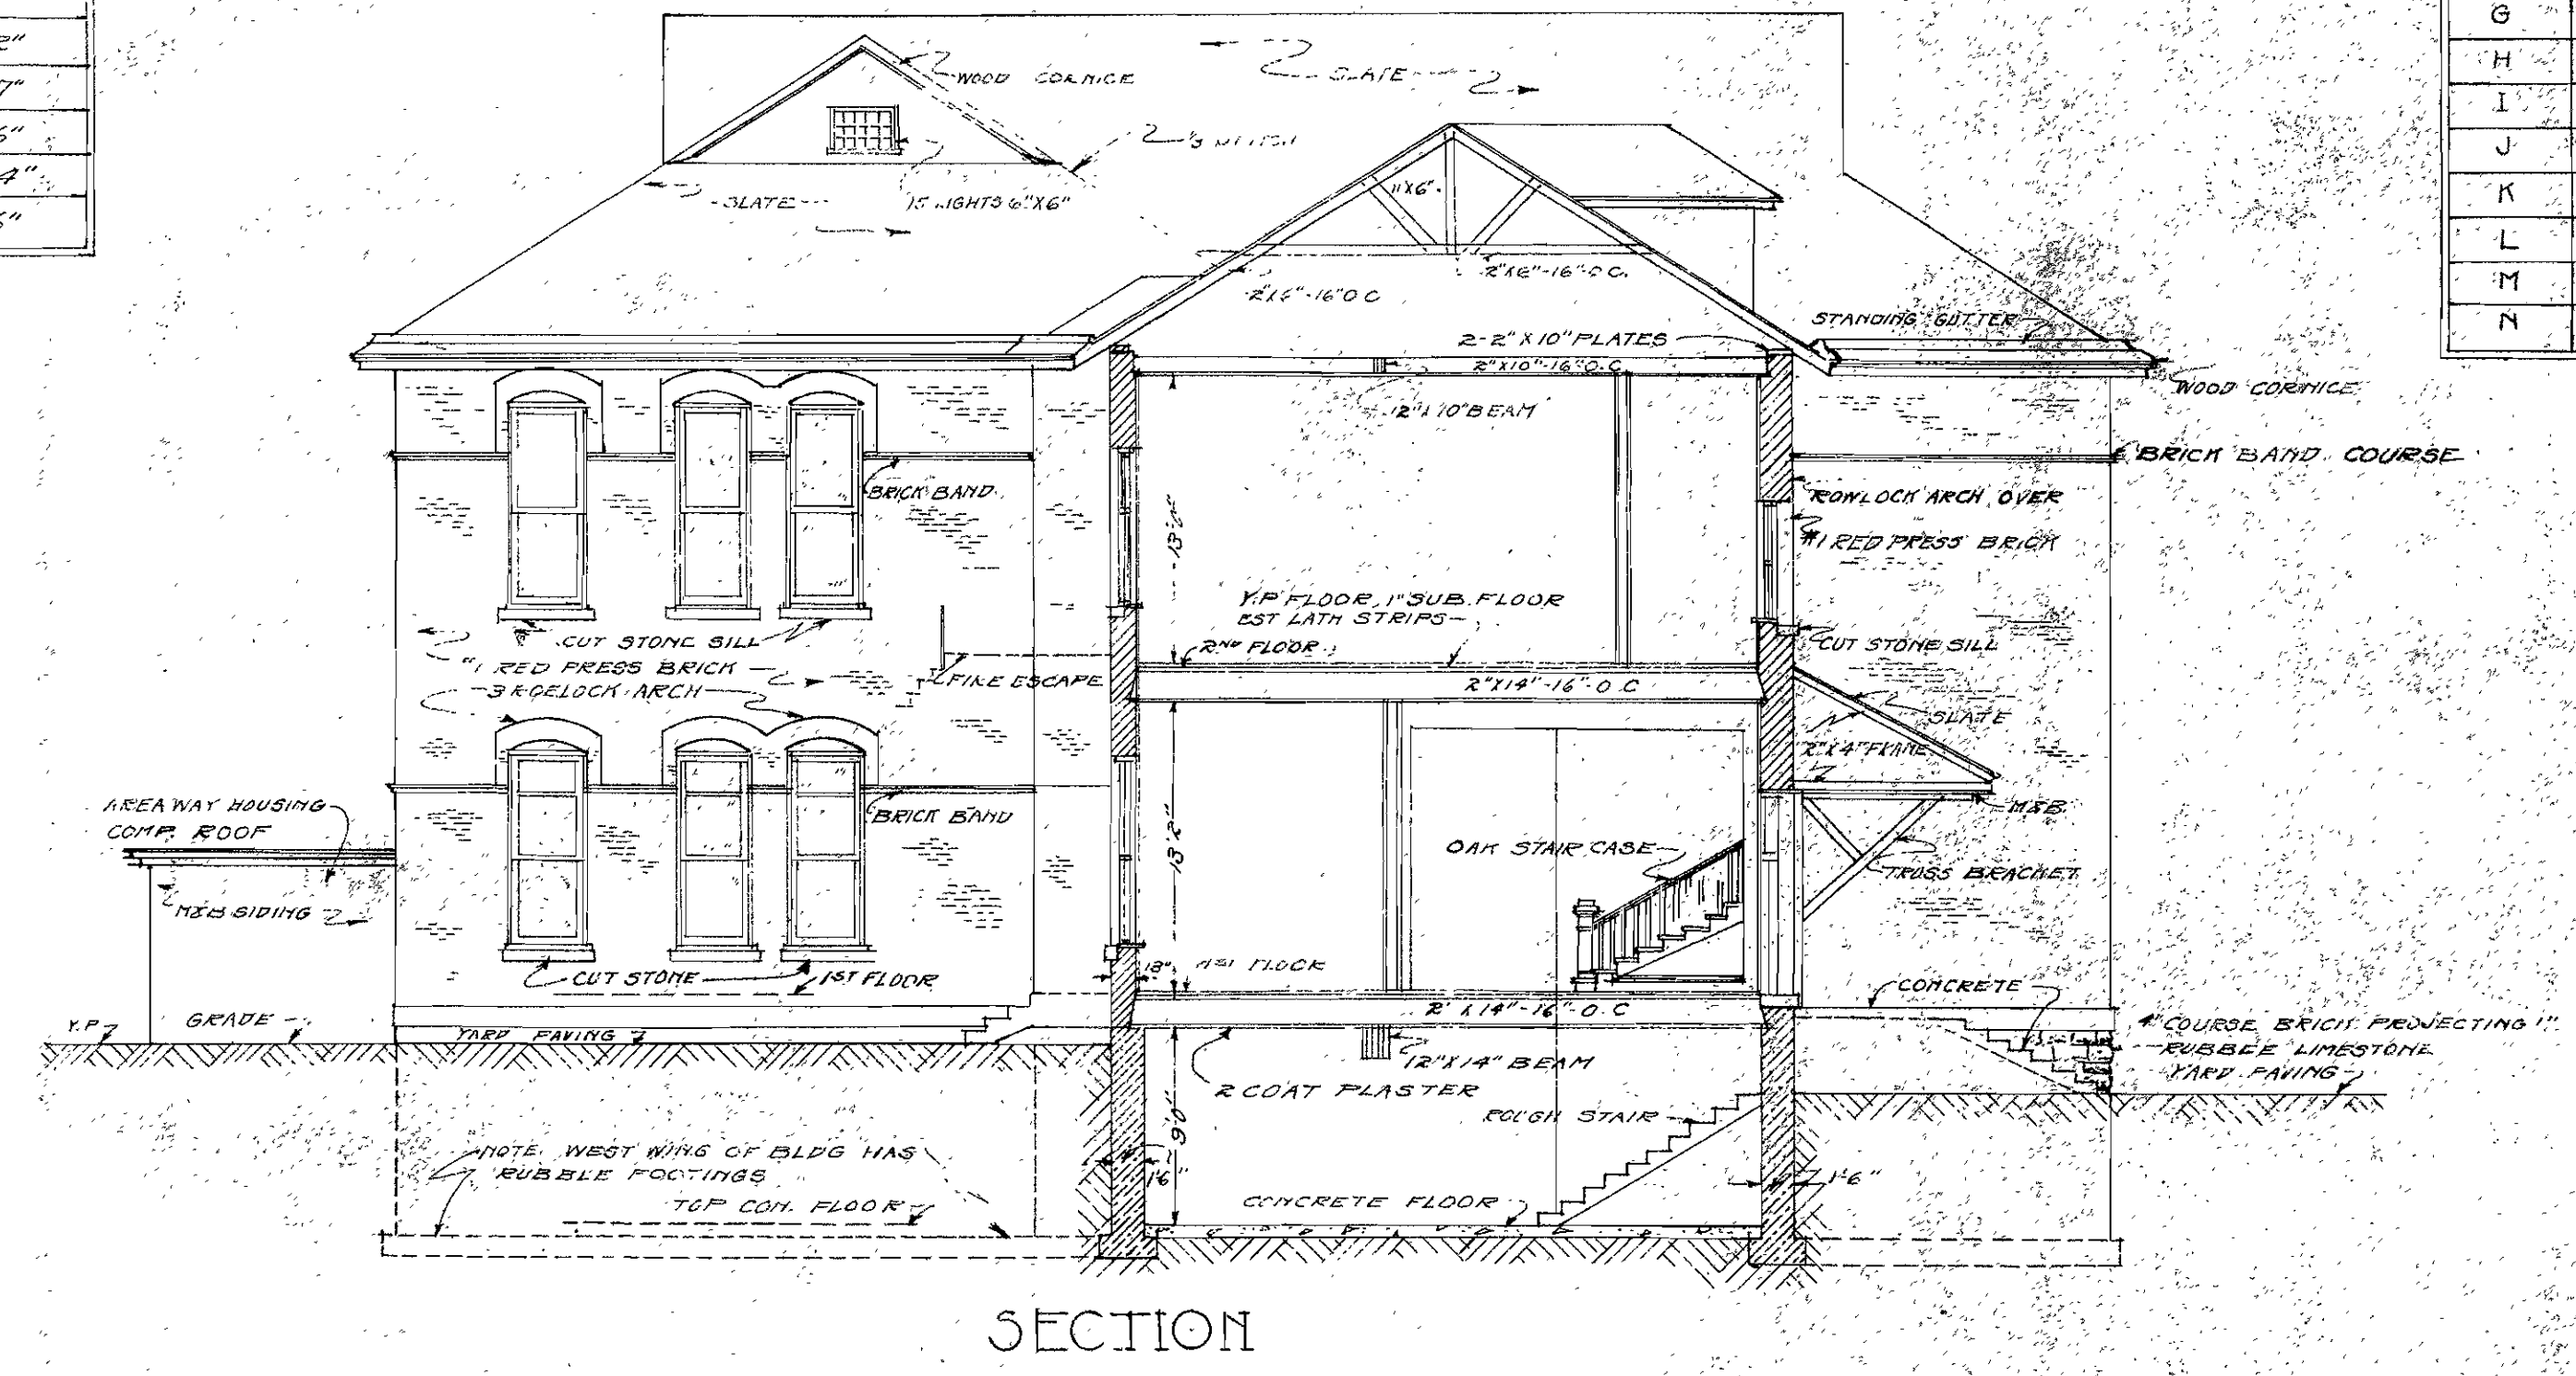

SECTION

SCALE
DOUGLASS SCHOOL

 

TOPPING VALUATION COMPANY
KANSAS CITY MISSOURI
DATE: MAY-1921 DRAWN: A.R.S.
TRACED: H.F.B. CHECKED: D.A.S.
APPROVED: F.H.C.