


FIRST FLOOR PLAN

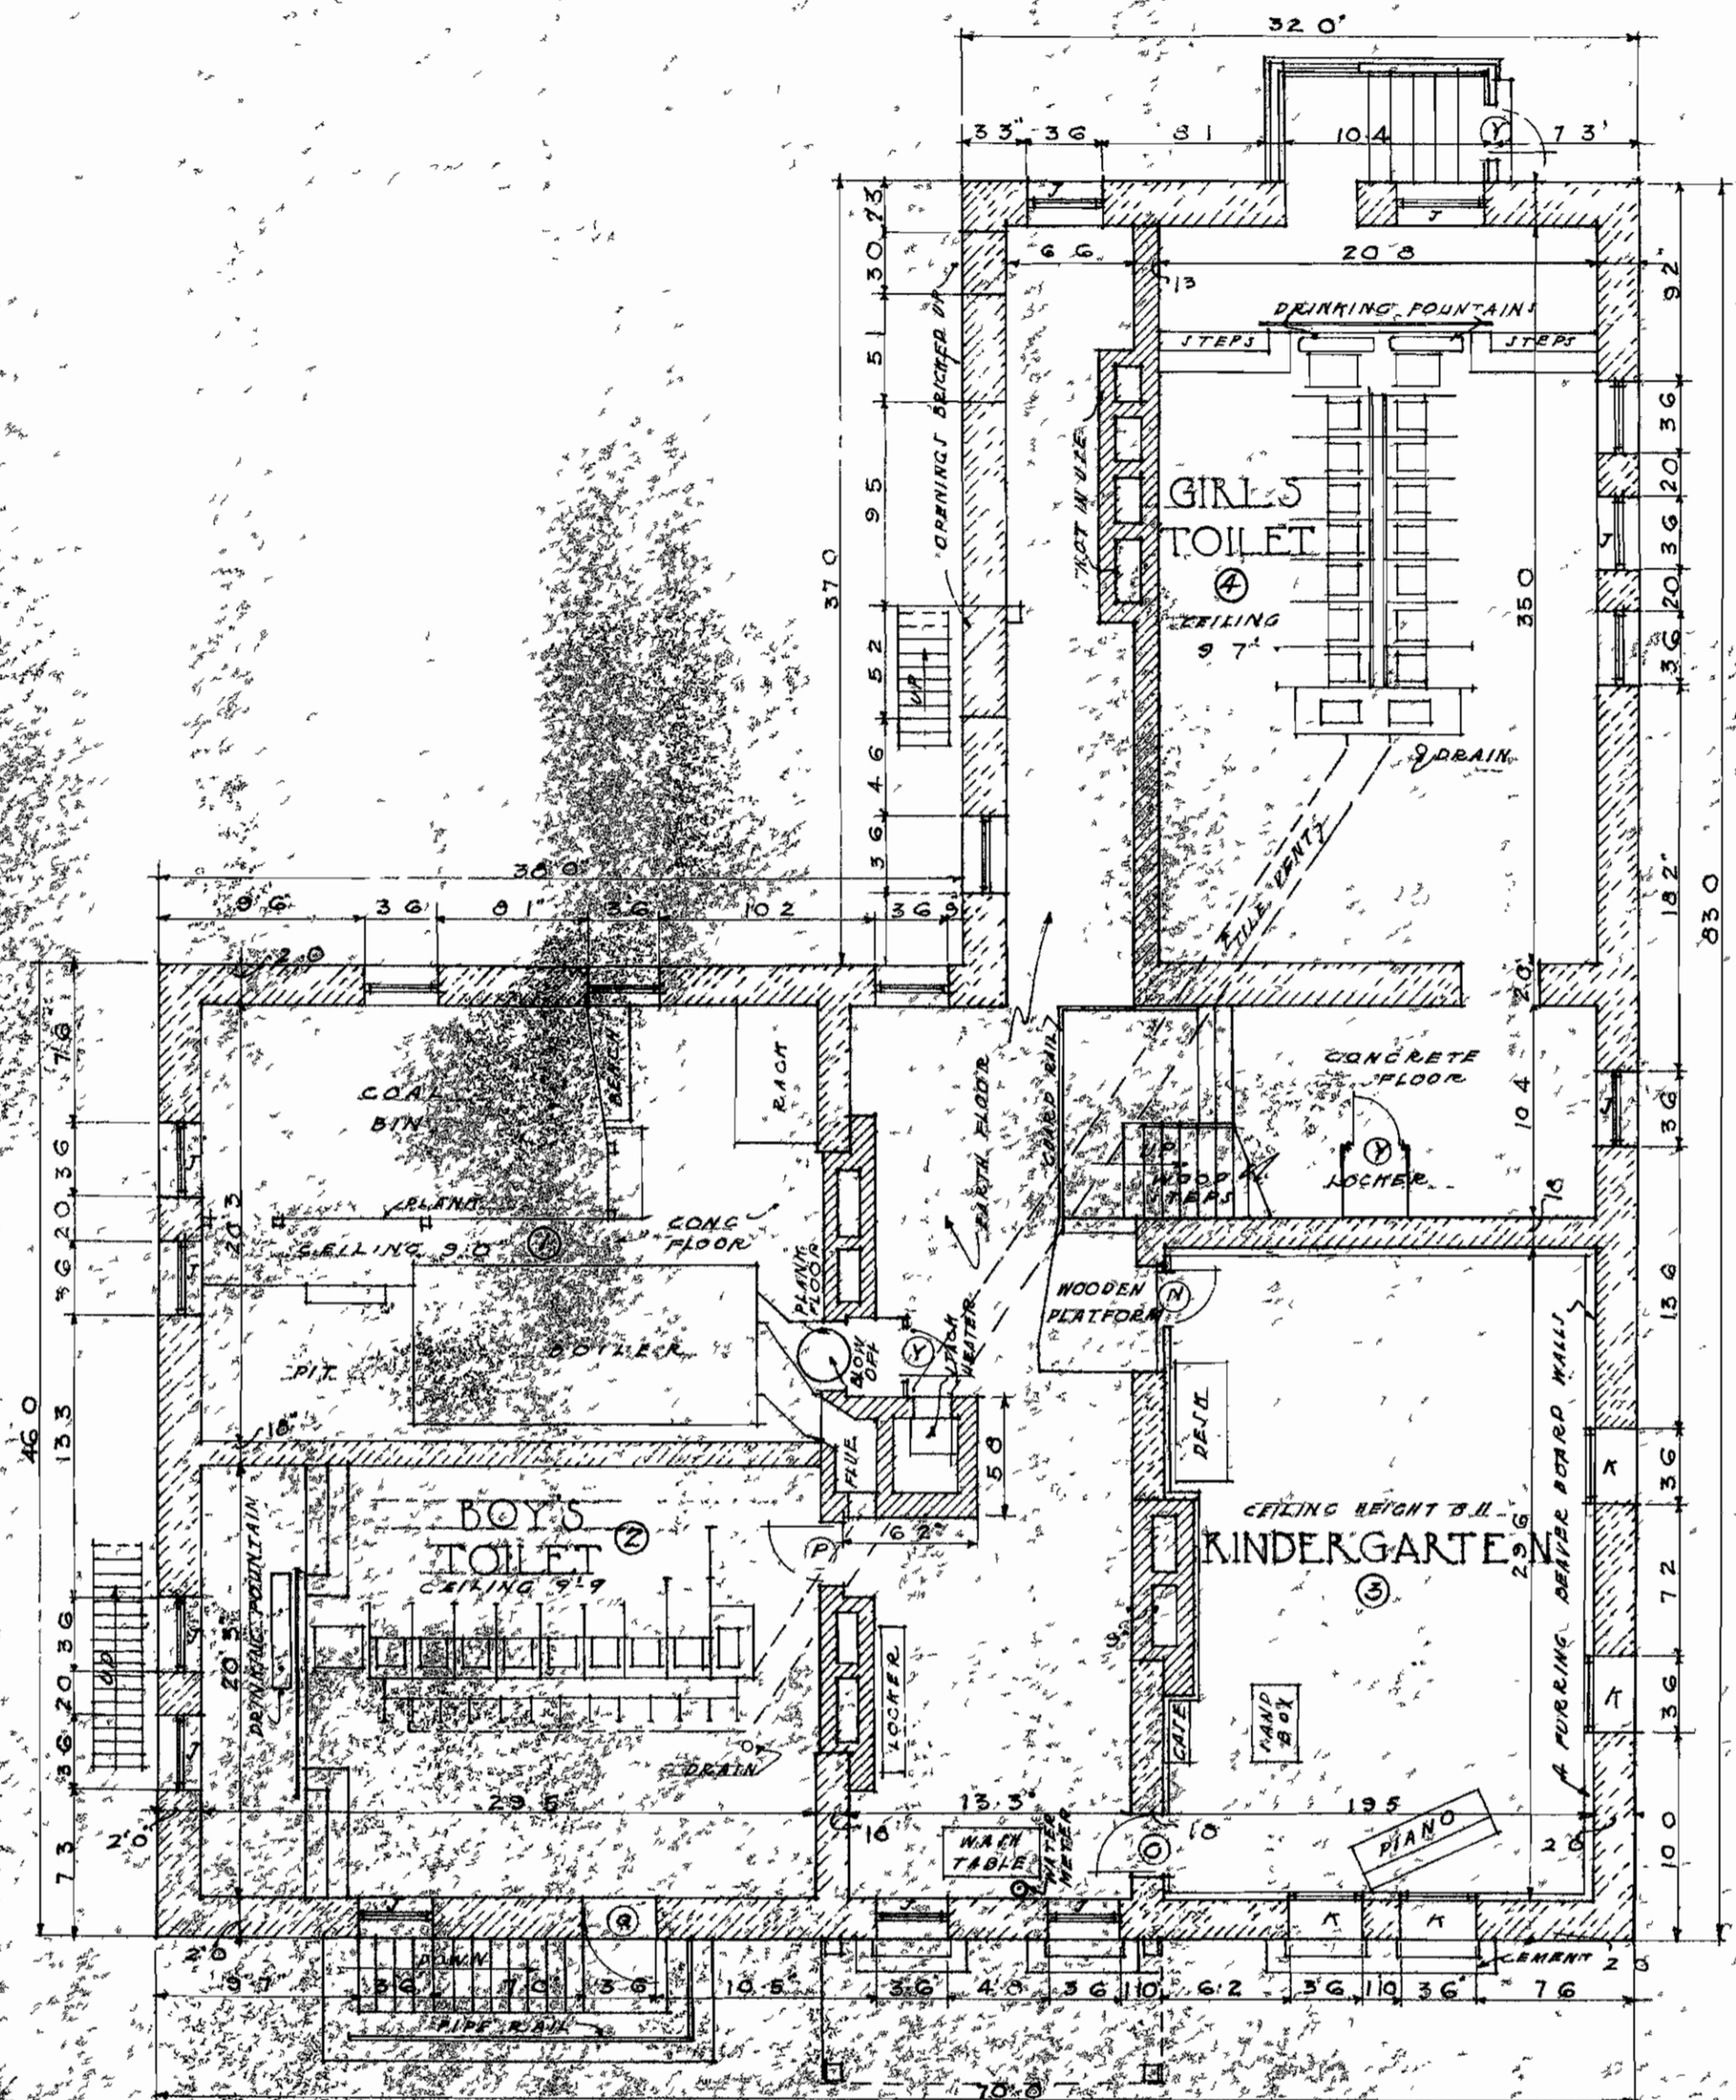

BASEMENT PLAN

# EMERSON SCHOOL

SCALE 1/4" = 6'-0"

TOPPING VALUATION COMPANY	
KANSAS CITY, MISSOURI	
DATE: 7/27/24	DRAWN: J.P.
TRACED: A.M.H.	CHECKED: J.P.
APPROVED: J.P.	