



FLOOR PLAN

SCALE 0 2 4 6 8 12

ANNEX B

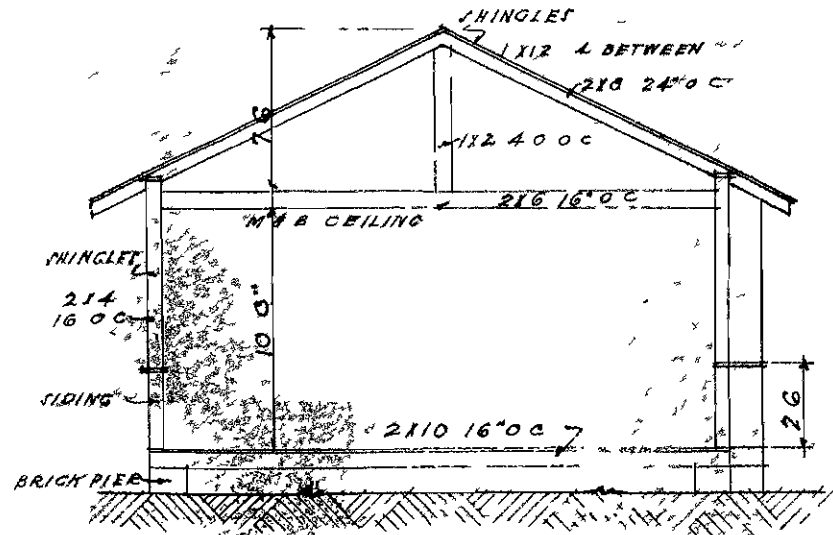


SECTION

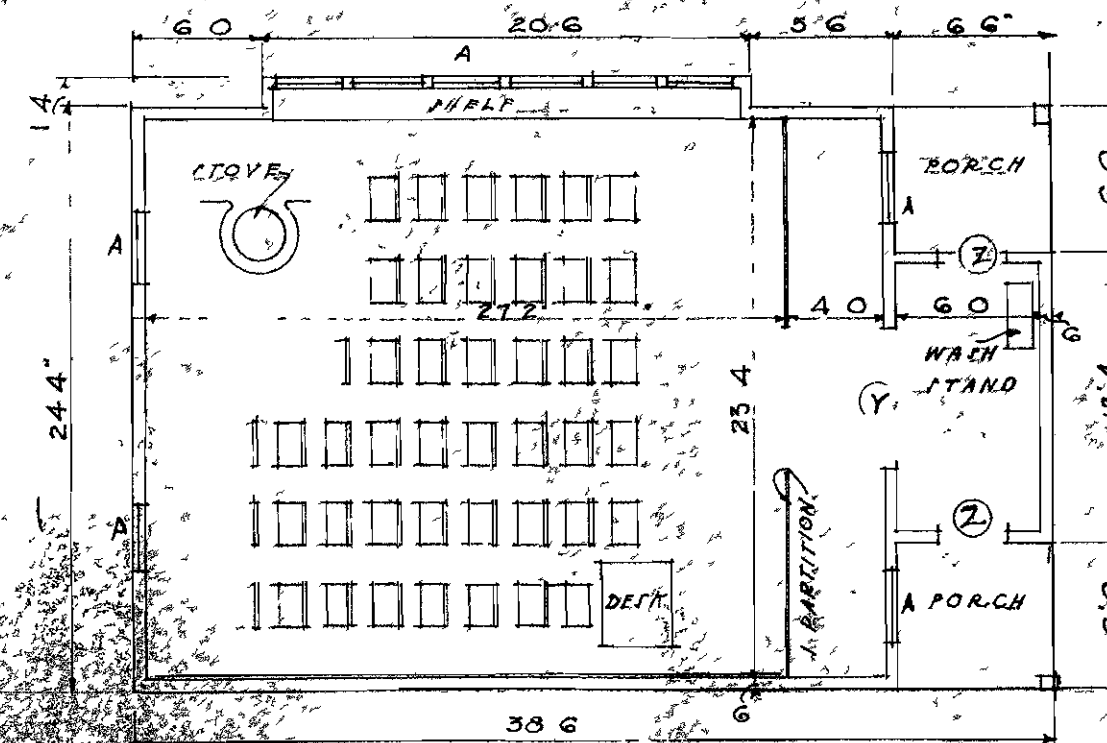

FLOOR PLAN

SCALE 0 2 4 6 8 12

ANNEX A

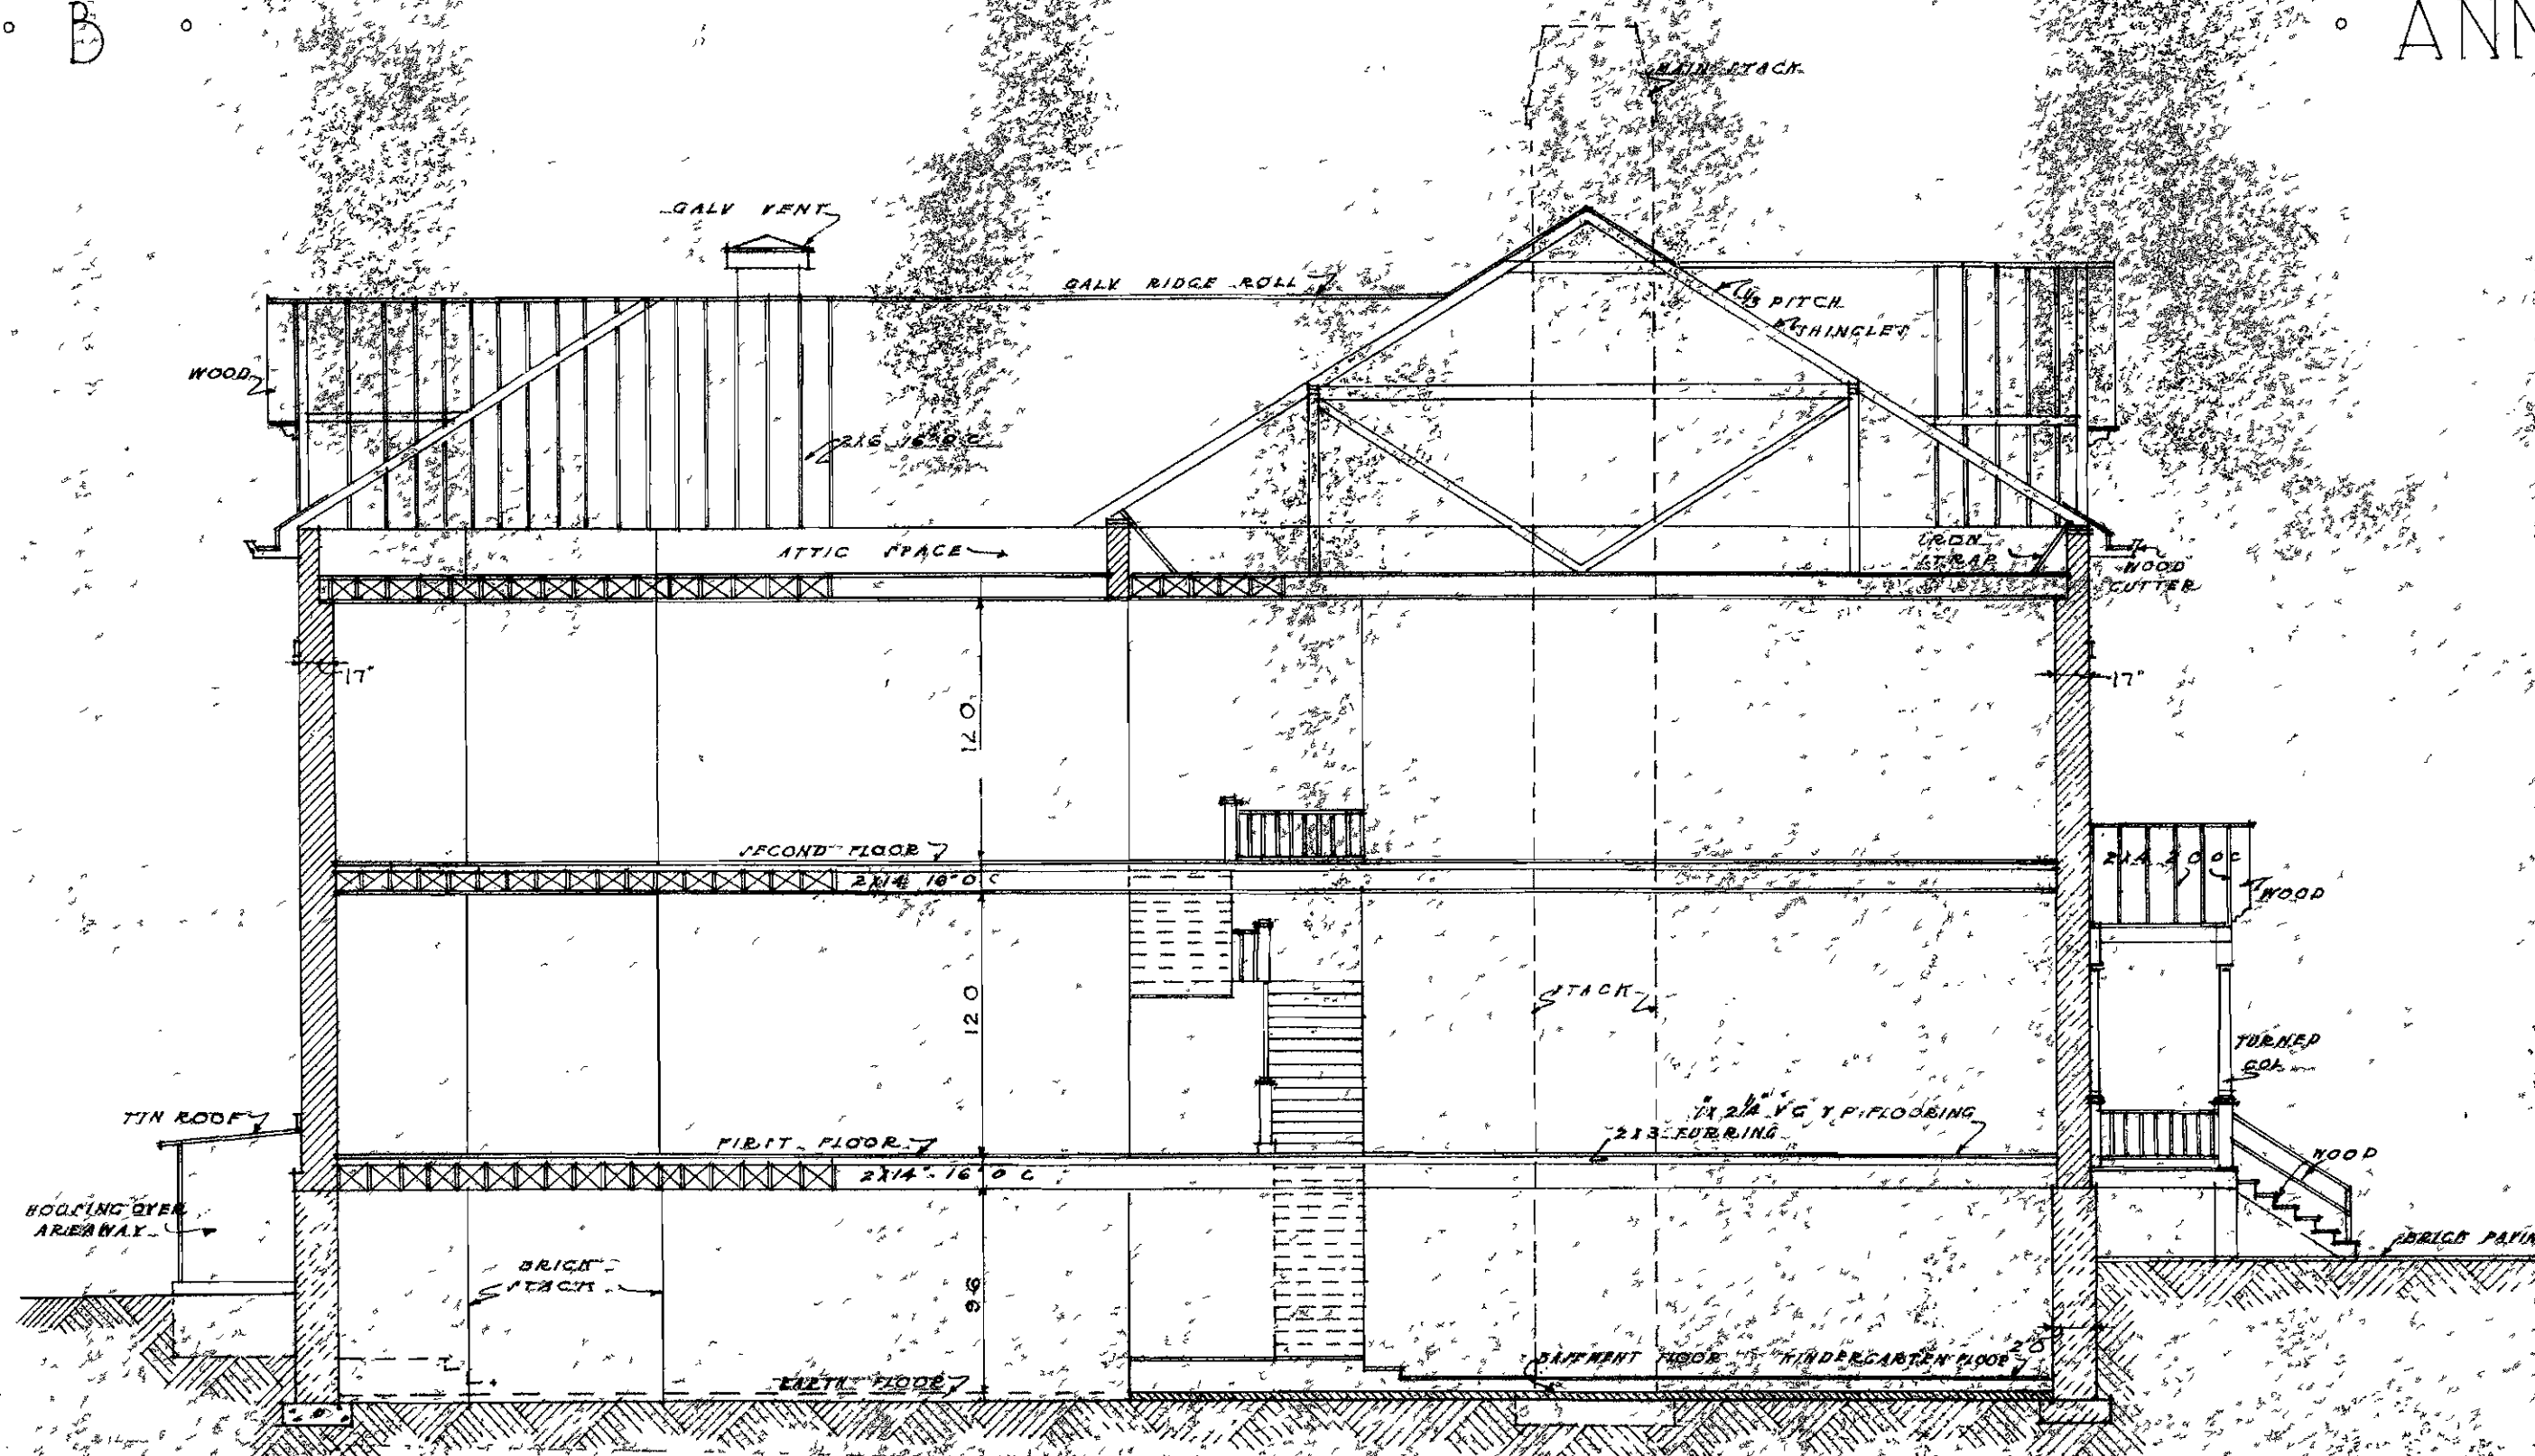

SECTION

EMERSON SCHOOL

SCALE 0 2 4 6 8 12

TOPPING VALIATION COMPANY	
KANSAS CITY, MISSOURI	
DRAWN BY	CHECKED
TRACED BY	APPROVED