


WINDOW SCHEDULE


MRK	GLASS	KIND	OPG SIZE
A	1'-28" X 26"	D.S.	2'-8" X 2'-8"
A1	2'-16" X 16" 8'-7 1/2" X 7 3/4"	D.S.	3'-0" X 3'-2"
B	1'-28" X 22"	D.S.	2'-8" X 2'-4"
C	1'-28" X 20"	D.S.	2'-8" X 2'-2"
D	1'-28" X 16"	D.S.	2'-8" X 1'-10"
E	4'-14" X 16"	D.S.	2'-8" X 3'-2"
F	4'-14" X 20"	D.S.	2'-8" X 3'-10"
G	2'-28" X 28"	D.S.	2'-8" X 5'-2"
H	2'-28" X 28"	WIRE RIB	2'-8" X 5'-8"
I	2'-28" X 24"	D.S.	2'-8" X 4'-6"
J	1'-28" X 32"	D.S.	2'-8" X 3'-2"
K	1'-28" X 28"	WIRE RIB	2'-8" X 2'-10"
L	1'-28" X 26"	"	2'-8" X 2'-8"
M	1'-28" X 22"	"	2'-8" X 2'-4"
O	1'-28" X 20"	"	2'-8" X 2'-2"
P	1'-28" X 16"	"	2'-8" X 1'-10"
Q	1'-28" X 14"	D.S.	2'-4" X 3'-2"
R	2'-40" X 38"	D.S.	3'-6" X 3'-6"
S	1'-34" X 18"	D.S.	3'-2" X 1'-6"
T	2'-28" X 38"	D.S.	2'-8" X 3'-6"
U	2'-28" X 40"	D.S.	5'-10" X 3'-8"
V	1'-28" X 30"	D.S.	2'-8" X 2'-0"
W	1'-34" X 28"	D.S.	3'-2" X 2'-0"
X	1'-40" X 30"	D.S.	3'-8" X 2'-0"
Y	1'-40" X 18"	D.S.	2'-8" X 3'-6"

DOOR SCHEDULE

MRK	SIZE	GLASS	TRAN.	OPG SIZE
A	2'-8" X 6'-8" X 1 3/4"			2'-8" X 6'-8"
B	2'-10" X 7'-6" X 1 3/4"	4'-12" X 14"		2'-10" X 7'-6"
C	2'-4" X 6'-8" X 1 3/4"			4'-8" X 6'-8"
D	3'-2" X 7'-0" X 1 3/4"	1'-28" X 10"		3'-2" X 7'-0"
E	3'-0" X 7'-0" X 1 3/4"			3'-0" X 7'-0"
F	3'-2" X 7'-0" X 1 3/4"			3'-2" X 7'-0"
G	2'-6" X 6'-0" X 1 3/4"			2'-6" X 6'-0"
H	2'-6" X 8'-0" X 1 3/4"	1'-18" X 29" D.P. 1'-18" X 12" B.P. 58" X 12" DIAMOND		8'-8" X 12'-8"
I	3'-2" X 7'-0" X 1 3/4"	4'-11" X 10" D.S.		3'-2" X 7'-0"
J	3'-0" X 8'-0" X 2 1/4"	4'-11" X 16" D.S.	8'-16" X 20" D.S.	6'-0" X 12'-2"
K	3'-2" X 7'-0" X 1 3/4"	4'-11" X 10" D.S.	1'-34" X 20" D.S.	3'-2" X 9'-4"
L	2'-10" X 7'-0" X 1 3/4"	11" X 25" X 10" D.S.	1'-30" X 20" D.S.	2'-10" X 9'-4"
M	3'-2" X 7'-0" X 1 3/4"	1'-28" X 30" D.S.	1'-34" X 20" D.S.	3'-2" X 9'-4"
O	3'-2" X 7'-0" X 1 3/4"		1'-34" X 20" D.S.	3'-2" X 9'-4"
P	2'-4" X 7'-0" X 1 3/4"			3'-4" X 7'-0"
R	2'-8" X 6'-8" X 1 3/4"	1'-21" X 18"		2'-8" X 6'-8"
S	2'-8" X 6'-8" X 1 3/4"		2'-12 1/2" X 34"	2'-8" X 10'-8"
U	2'-8" X 7'-0" X 1 3/4"	1'-22 1/2" X 30"		2'-8" X 7'-0"
V	2'-10" X 7'-0" X 1 3/4"			2'-10" X 7'-0"

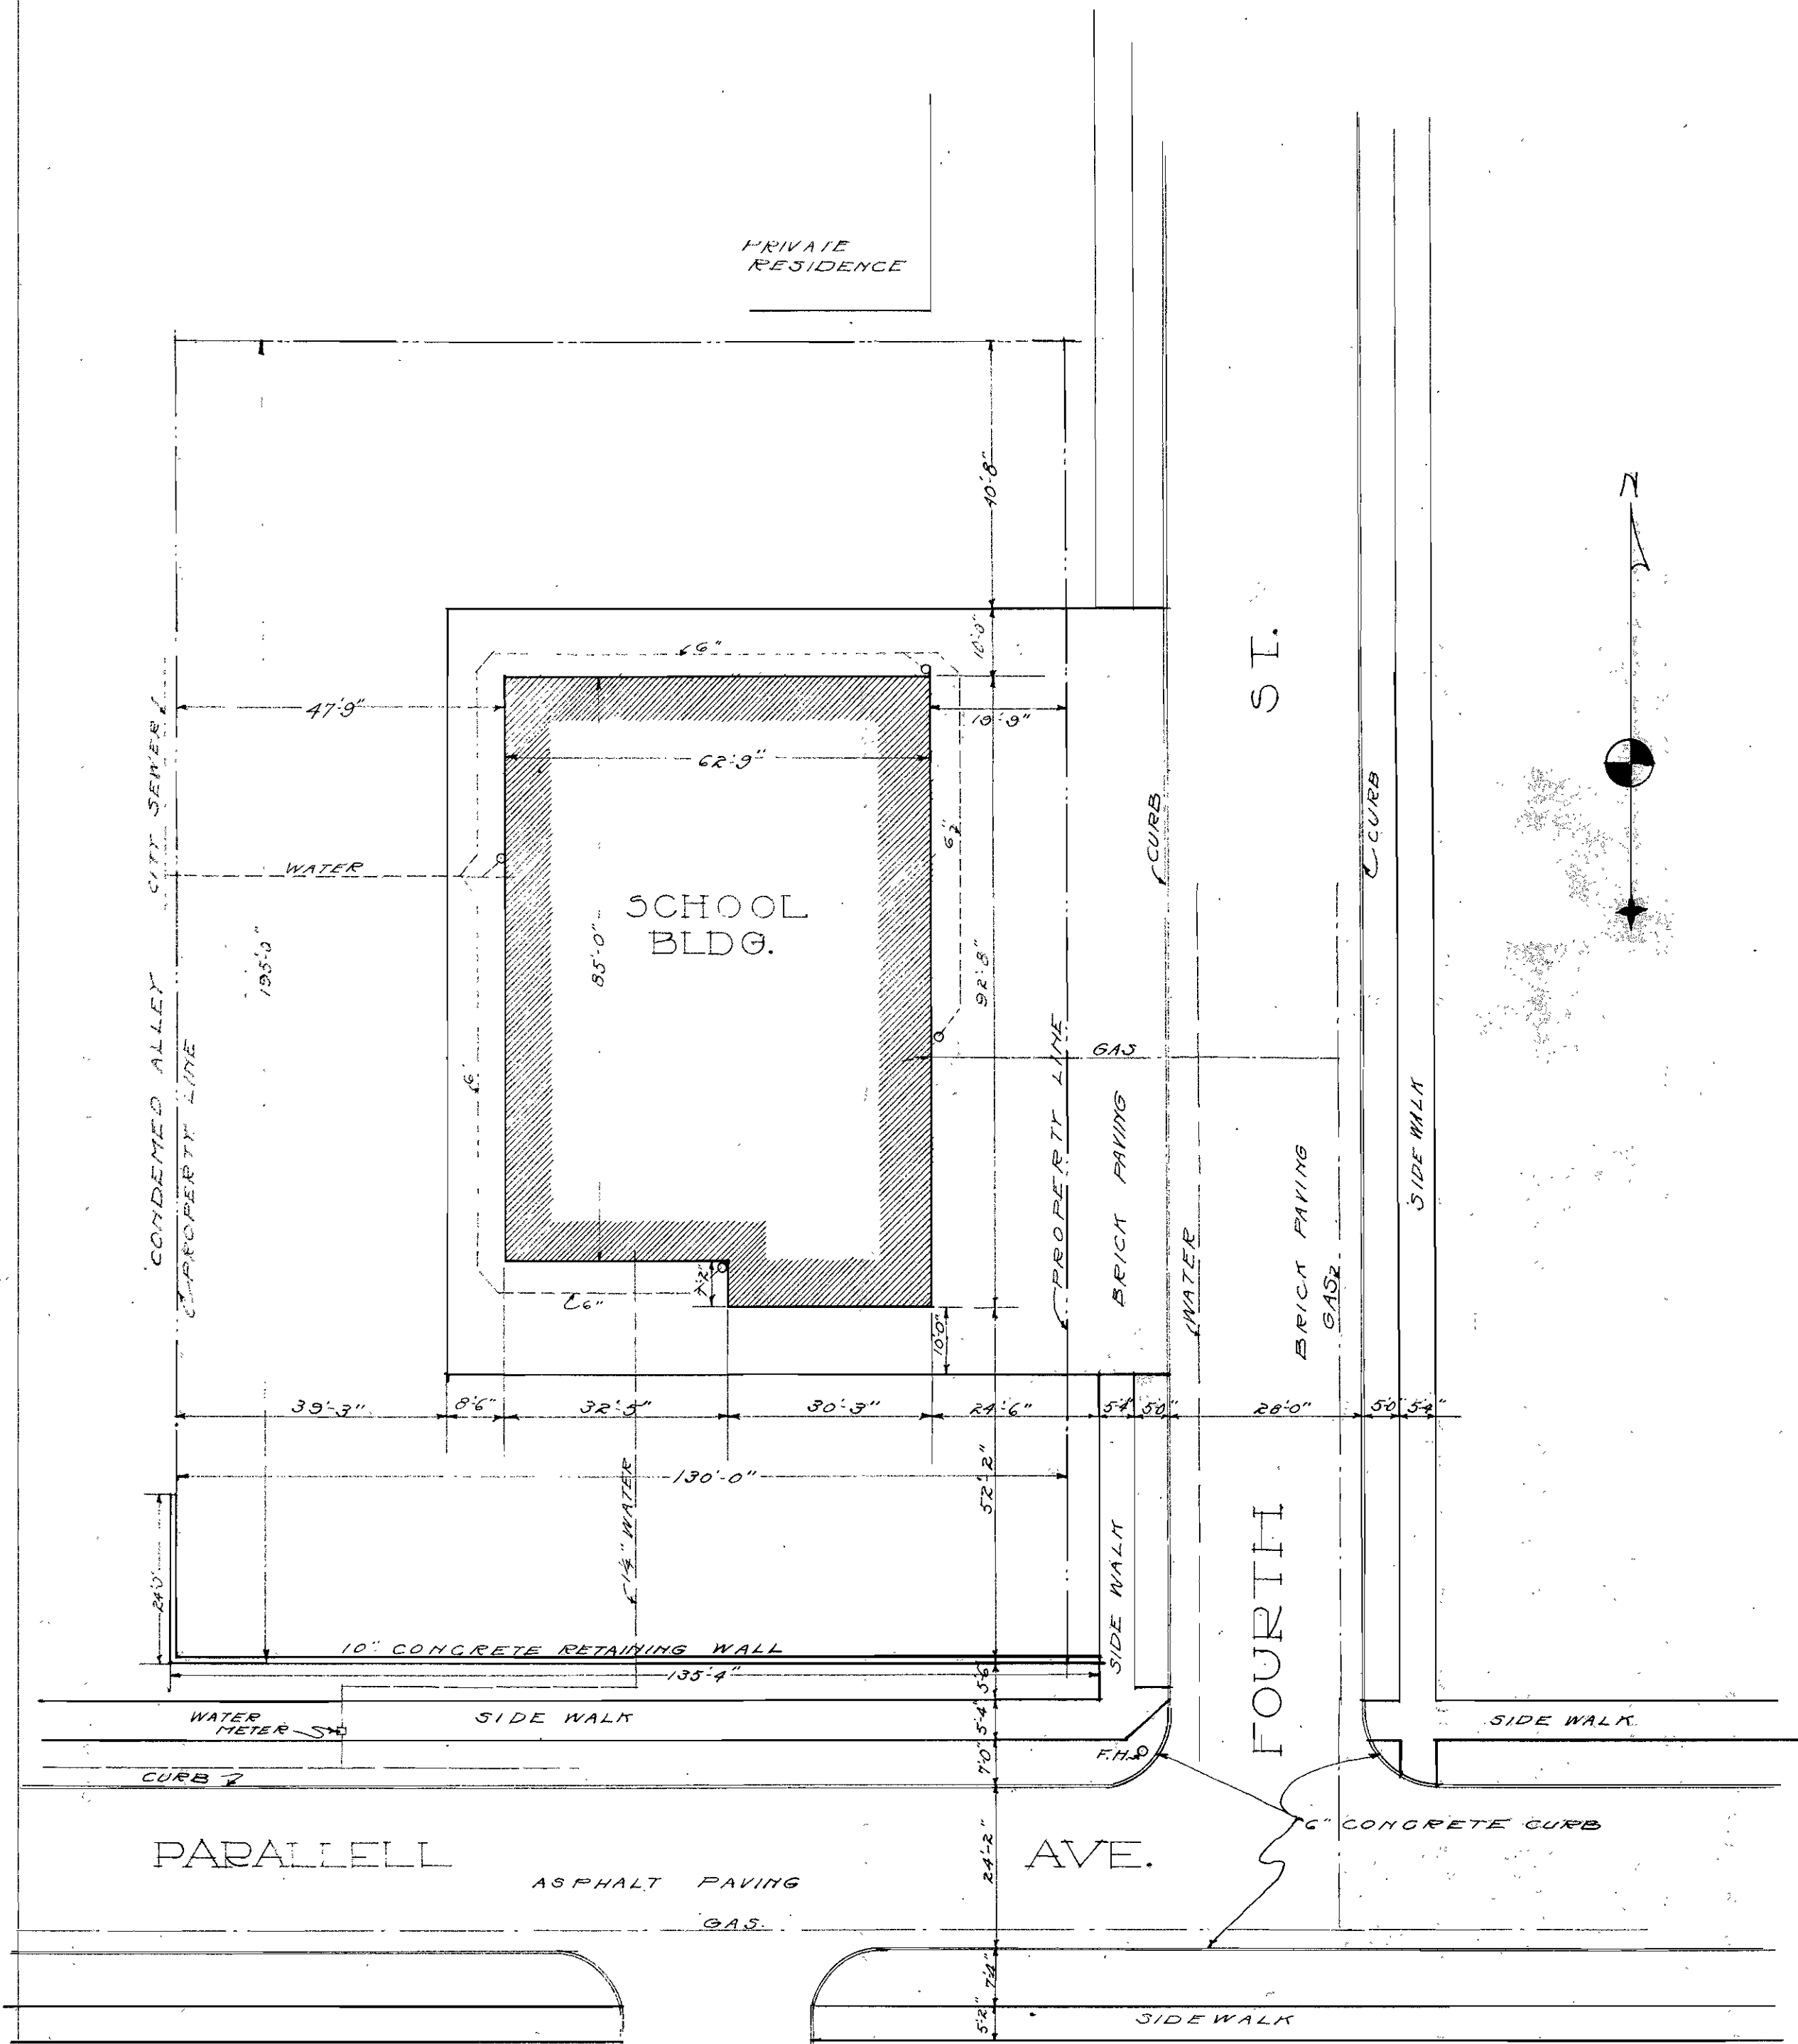

PLOT PLAN  
SCALE: 1" = 10'

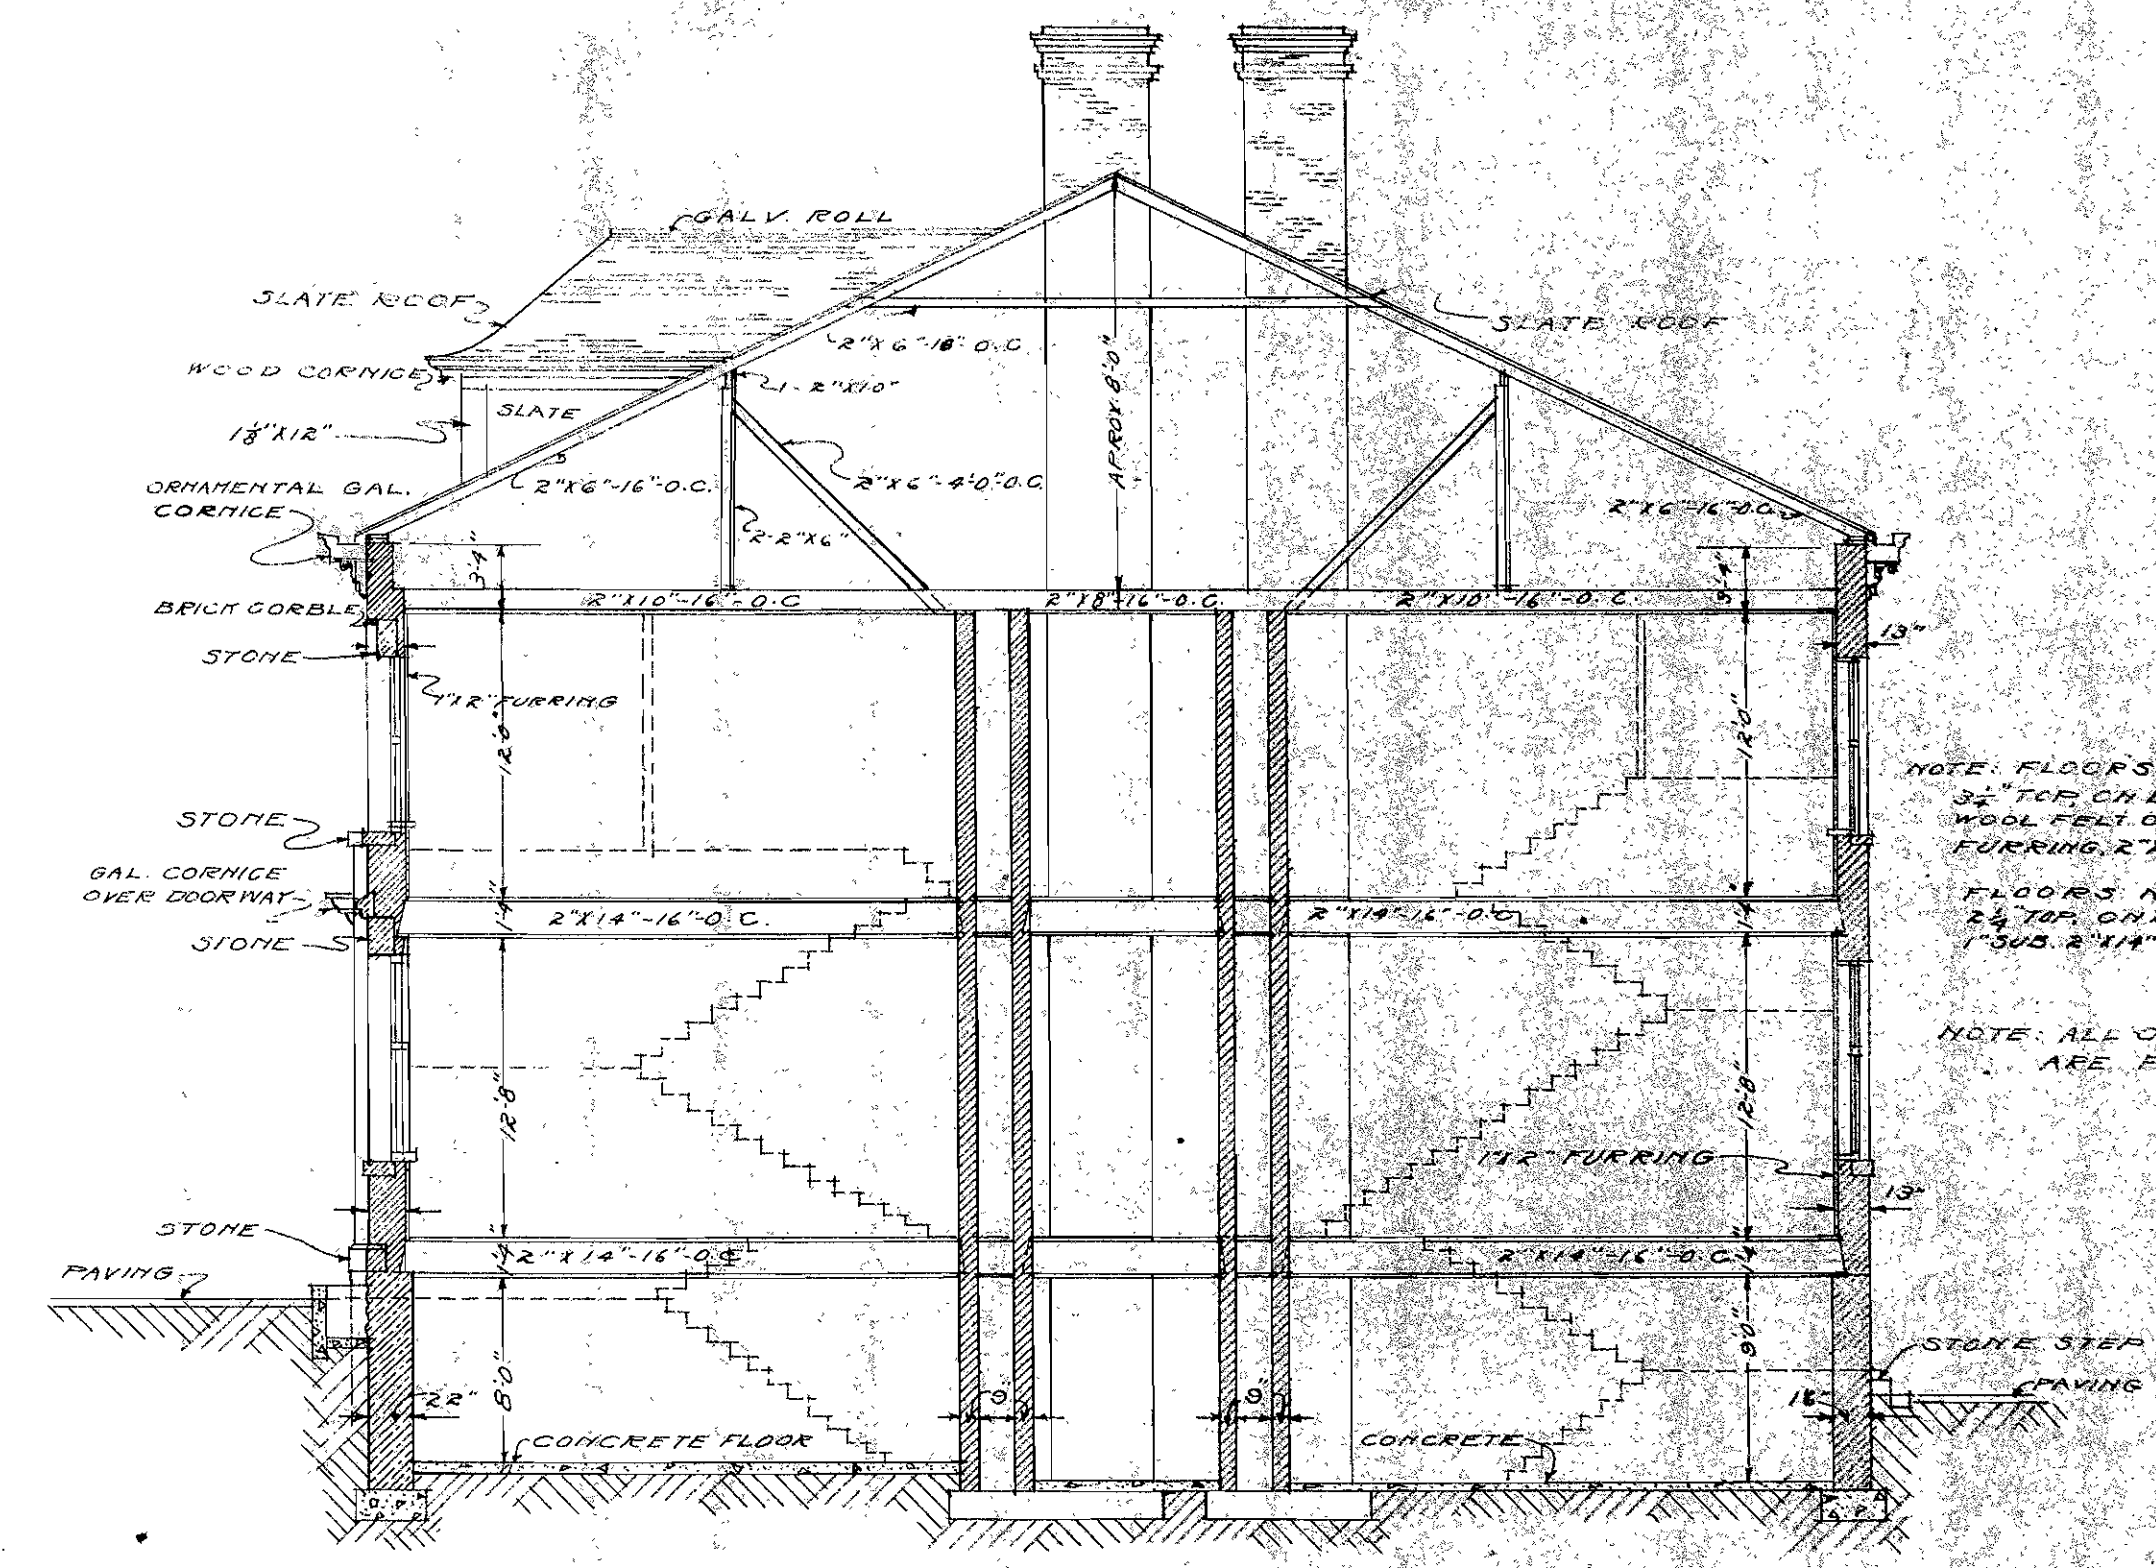

SECTION A-A

EUGENE FIELD SCHOOL

TOPPING VALUATION COMPANY  
KANSAS CITY, MISSOURI  
DATE: JUNE 21, 1921  
DRAWN BY: A.R.S.  
CHECKED BY: H.B.S.  
APPROVED: F.R.C.