



FIRST FLOOR PLAN

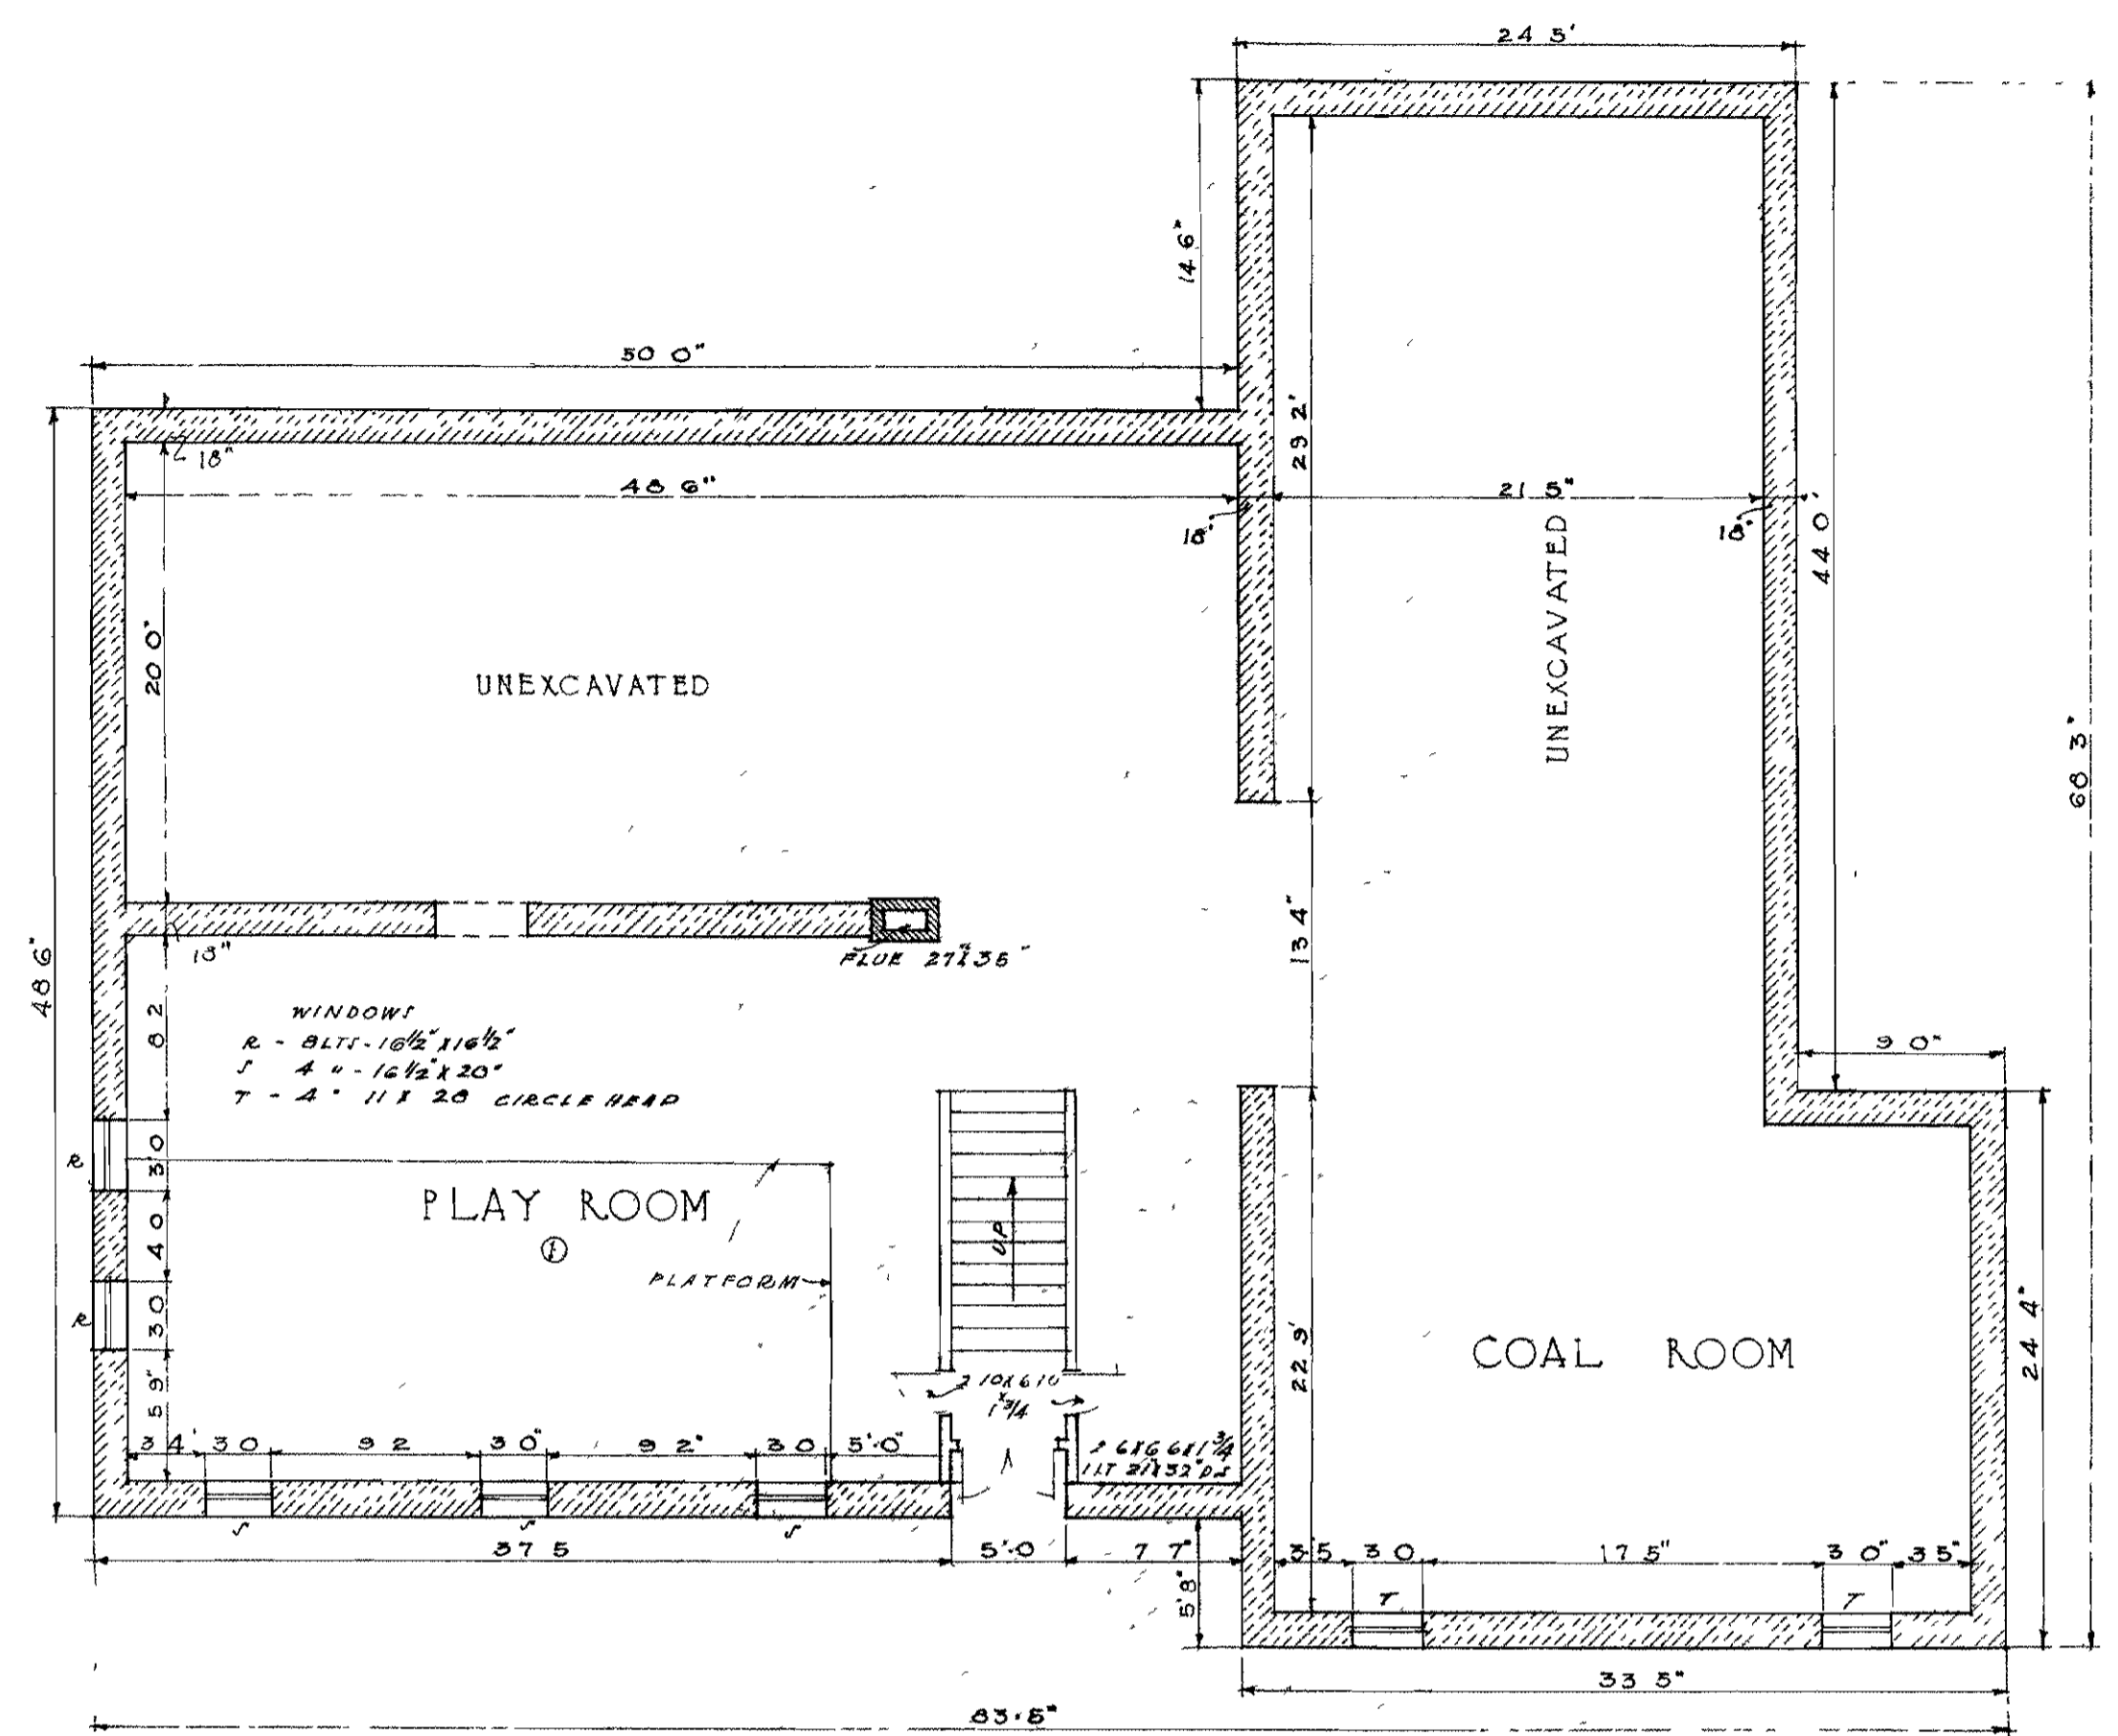

BASEMENT PLAN

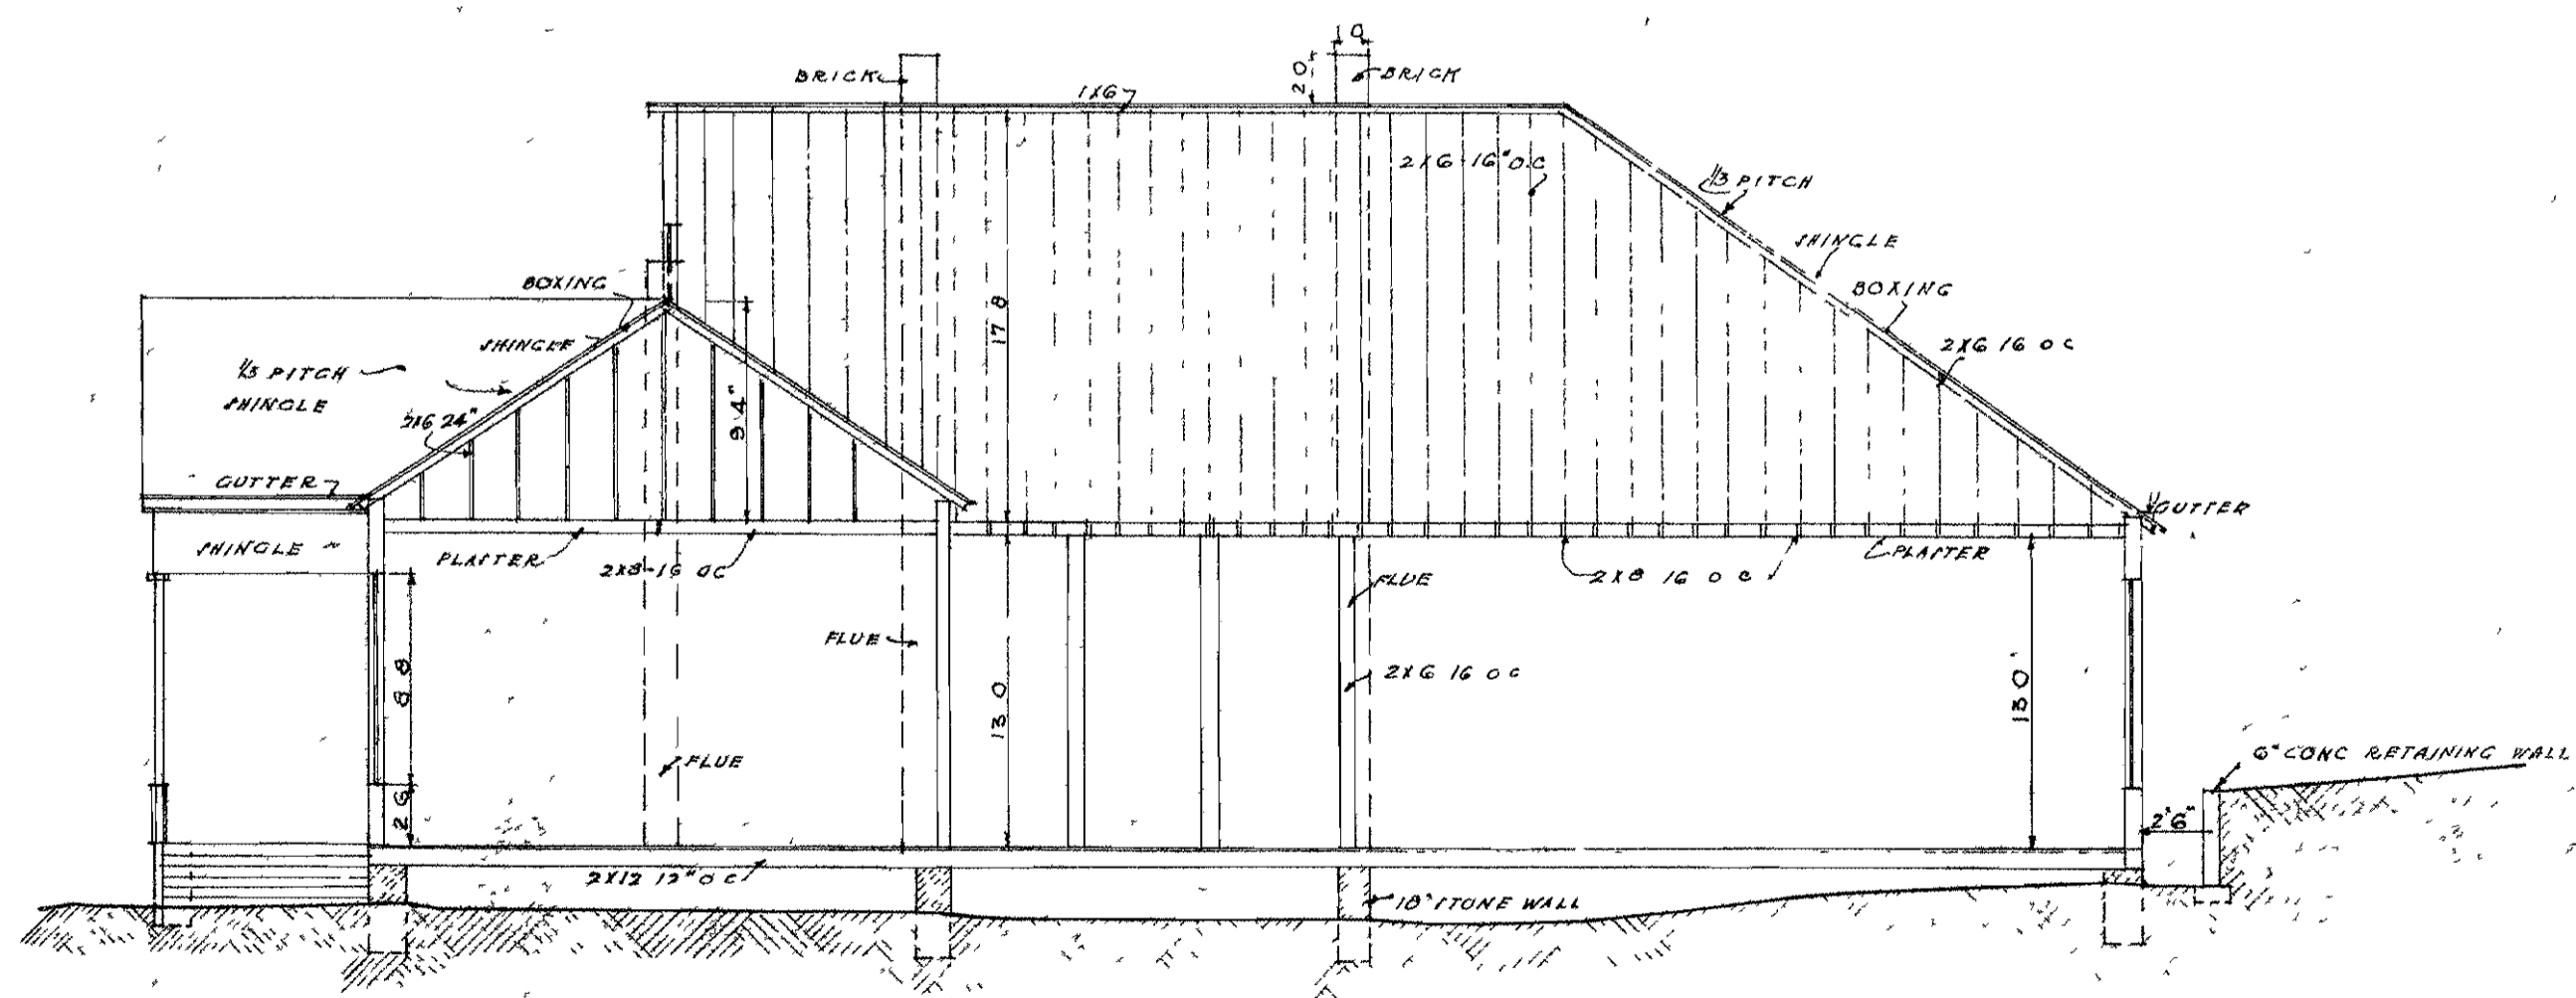

SECTION
SCALE 1/4" = 1'-0"

GREYSTONE SCHOOL

TOPPING VALUATION COMPANY	
KANSAS CITY MISSOURI	
DATE DEC 1920	DRAWN CHASE
TRACED CARROLL	CHECKED A.R.C.
APPROVED [Signature]	