


ROOF PLAN

NOTE
ALL OUTSIDE WALLS
HAVE 2 AIR SPACE

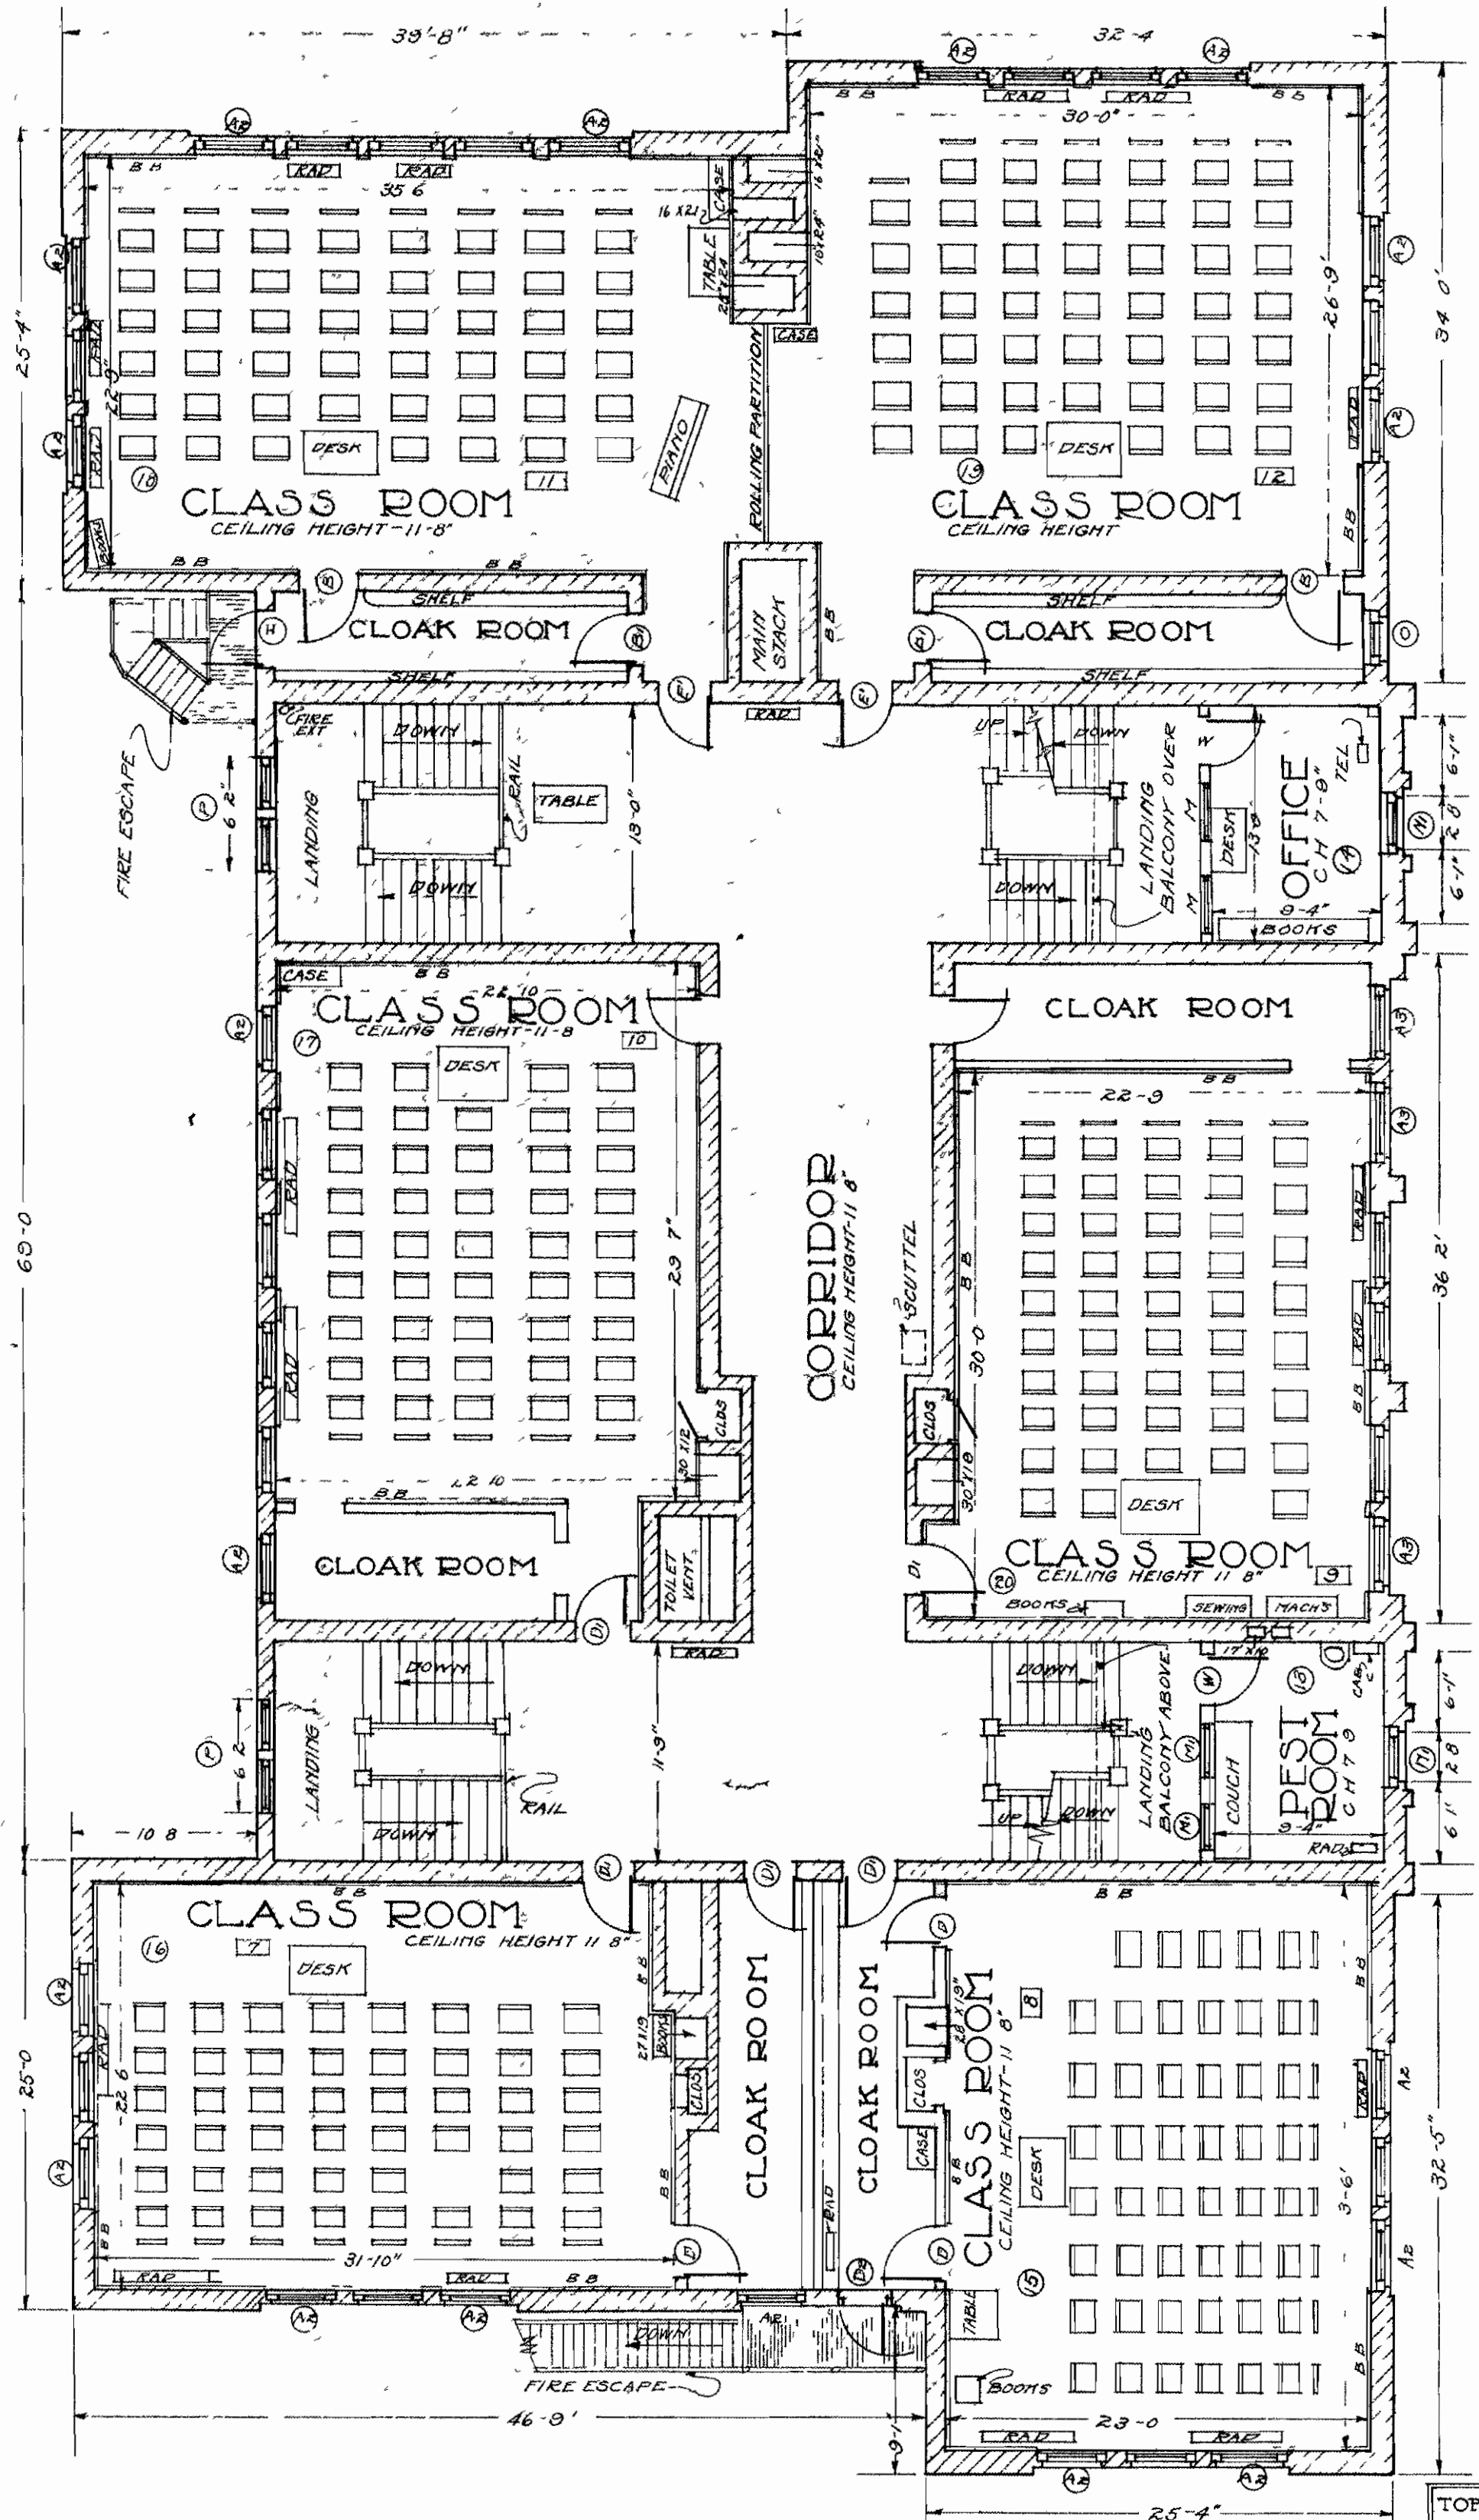

SECOND FLOOR PLAN

SCALE 1" = 8'-0"
HAWTHORNE SCHOOL

| | |
|---------------------------|------------------|
| TOPPING VALUATION COMPANY | |
| KANSAS CITY MISSOURI | |
| DATE APRIL 1921 | DRAWN W. H. REP |
| TRACED H. T. B. | CHECKED A. P. S. |
| APPROVED | F. J. C. |