


FIRST FLOOR PLAN

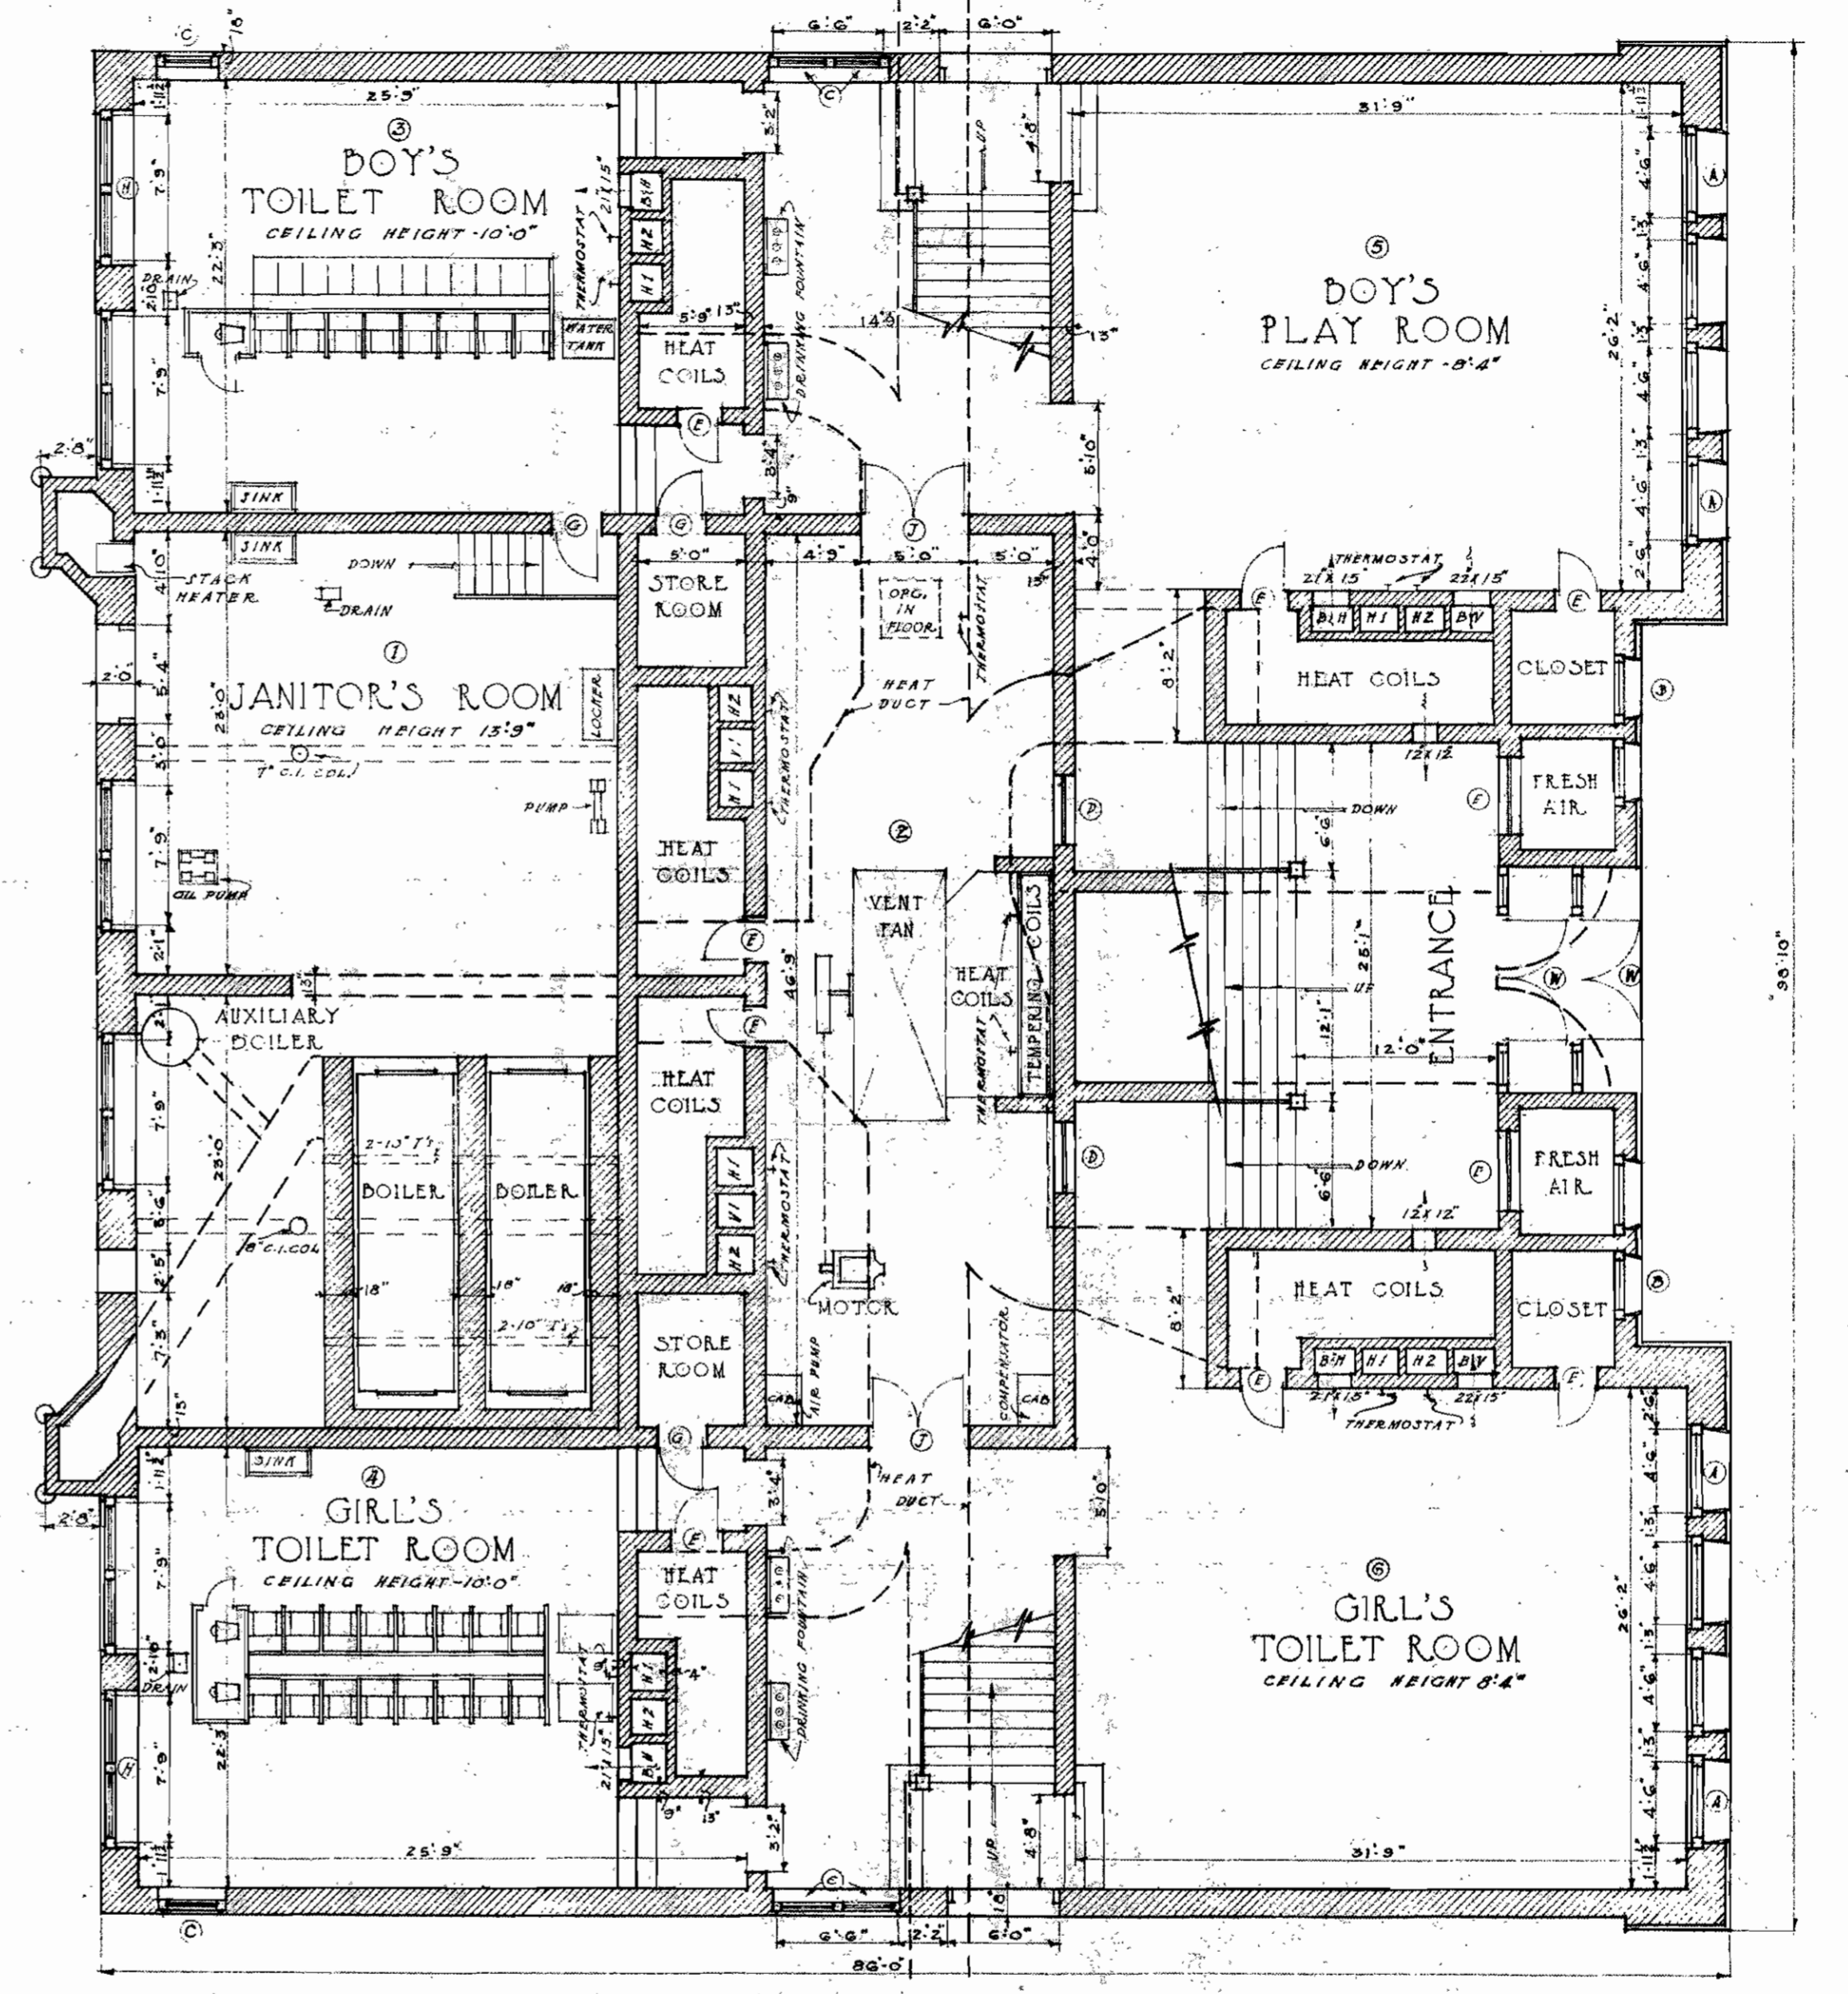

BASEMENT PLAN

HORACE MANN SCHOOL

SCALE 1/4" = 1'-0"

TOPPING VALIATION COMPANY  
 KANSAS CITY, MISSOURI  
 DATE Oct. 1920 DRAWN [initials]  
 TRACED [initials] CHECKED [initials]  
 APPROVED F.V.C.