


SECOND FLOOR PLAN

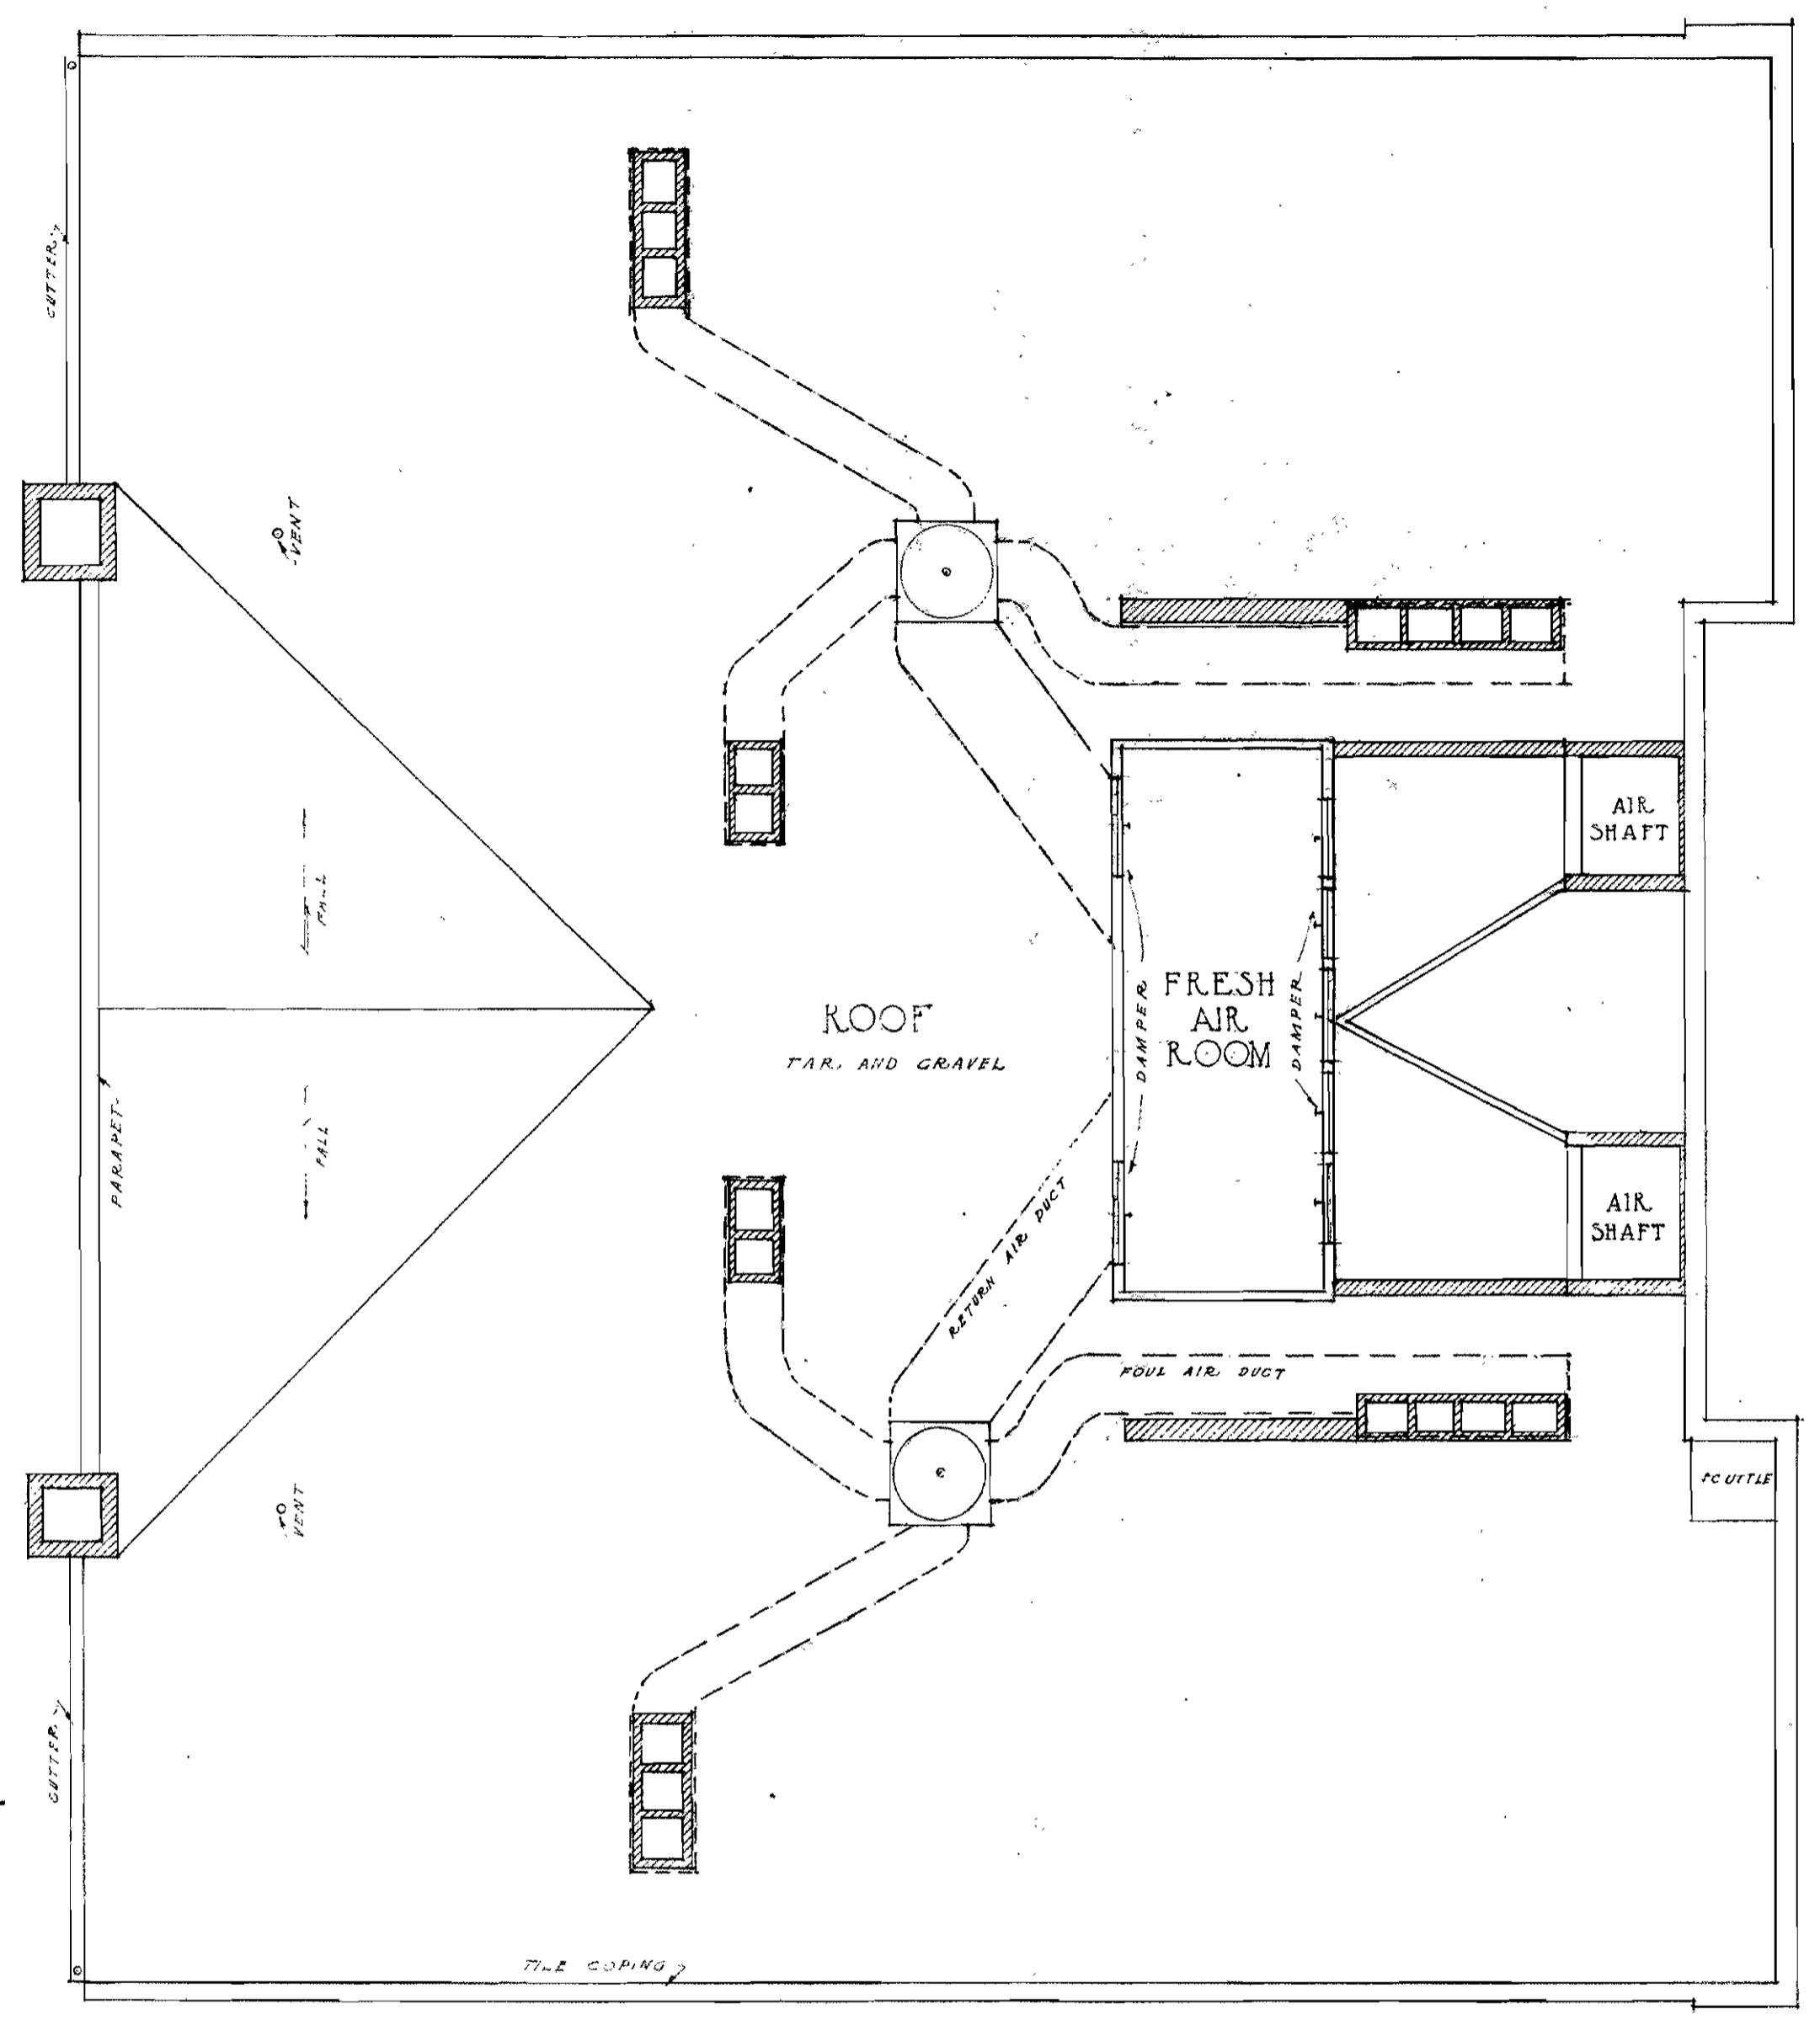

ROOF AND ATTIC PLAN

HORACE MANN SCHOOL

SCALE 1" = 4'-0"

TOPPING VALUATION COMPANY
 KANSAS CITY, MISSOURI
 DATE OCT. 1920 DRAWN *ell*
 TRACED *Garroll* CHECKED *ARS.*
 APPROVED *F.V.G.*