


WINDOW SCHEDULE

MARK	NO. LITS	SIZE	TRANSOM	GLASS	WD. OPG.
A	4	2-23 1/2 x 21 3/8		WIRE	4-6" x 15'-0"
B	4	13 3/8 x 24 1/2		"	3-2' x 4'-8"
C	4	13 3/8 x 29 1/2		"	3-2' x 5'-0"
D	1	34 3/4 x 1-0		D.V.	
E	4	15 3/8 x 3-9		RIBBED	3'-8 1/2' x 7'-0"
H	4	17 3/8 x 29 1/2		WIRE	7'-9 1/2' x 5'-0"
P	1	36 x 1-36			
O	4	21 3/8 x 3-6	2-21 1/2 x 2-4		4-0' x 9'-6"
F	4	17 x 3-0			3'-0' x 5'-6"
S	4	2-20 x 4-4	2-20 1/2 x 2-2		8'-4 1/2' x 10'-0"
T	4	2-11 1/2 x 3-0			3'-2' x 7'-0"
U	4	2-18 1/2 x 3-6			4'-4' x 7'-0"
X	6	4-11 1/2 x 11 1/2			12'-0' x 5'-2"
Y	12	4-18 x 2-6			12'-0' x 5'-2"
Z	4	2-15 1/2 x 3-6			3'-4' x 7'-0"

DOOR SCHEDULE

MARK	SIZE	GLASS	TRANSOM
E	2-4' x 6'-5 1/2'		
G	2-5' x 6'-5 1/2'		
J	2-5' x 7'-0 1/2'		
K	3-2' x 7'-0 1/2'	2-4' x 2-6'	3-2' x 3-4'
L	3-0' x 7'-0 1/2'	2-5' x 2-4'	3-2' x 3-4'
M	6'-8' x 3'-2 1/2'	1-0' x 1-7 1/2'	
N	2-4' x 7'-0 1/2'	1-6' x 2-4'	
T	2-5' x 6'-8 1/2'		
V	2-11 1/2 x 6'-0"	4-11 1/2 x 6'	
W	3-0' x 7'-0 1/2'	1-2-4' x 3-6'	1-2-4' x 1-2'
SIDE LIGHTS	2-6' x 7'-0 1/2'	1-2-4' x 3-6'	1-4' x 1-6' x 1-3-0'

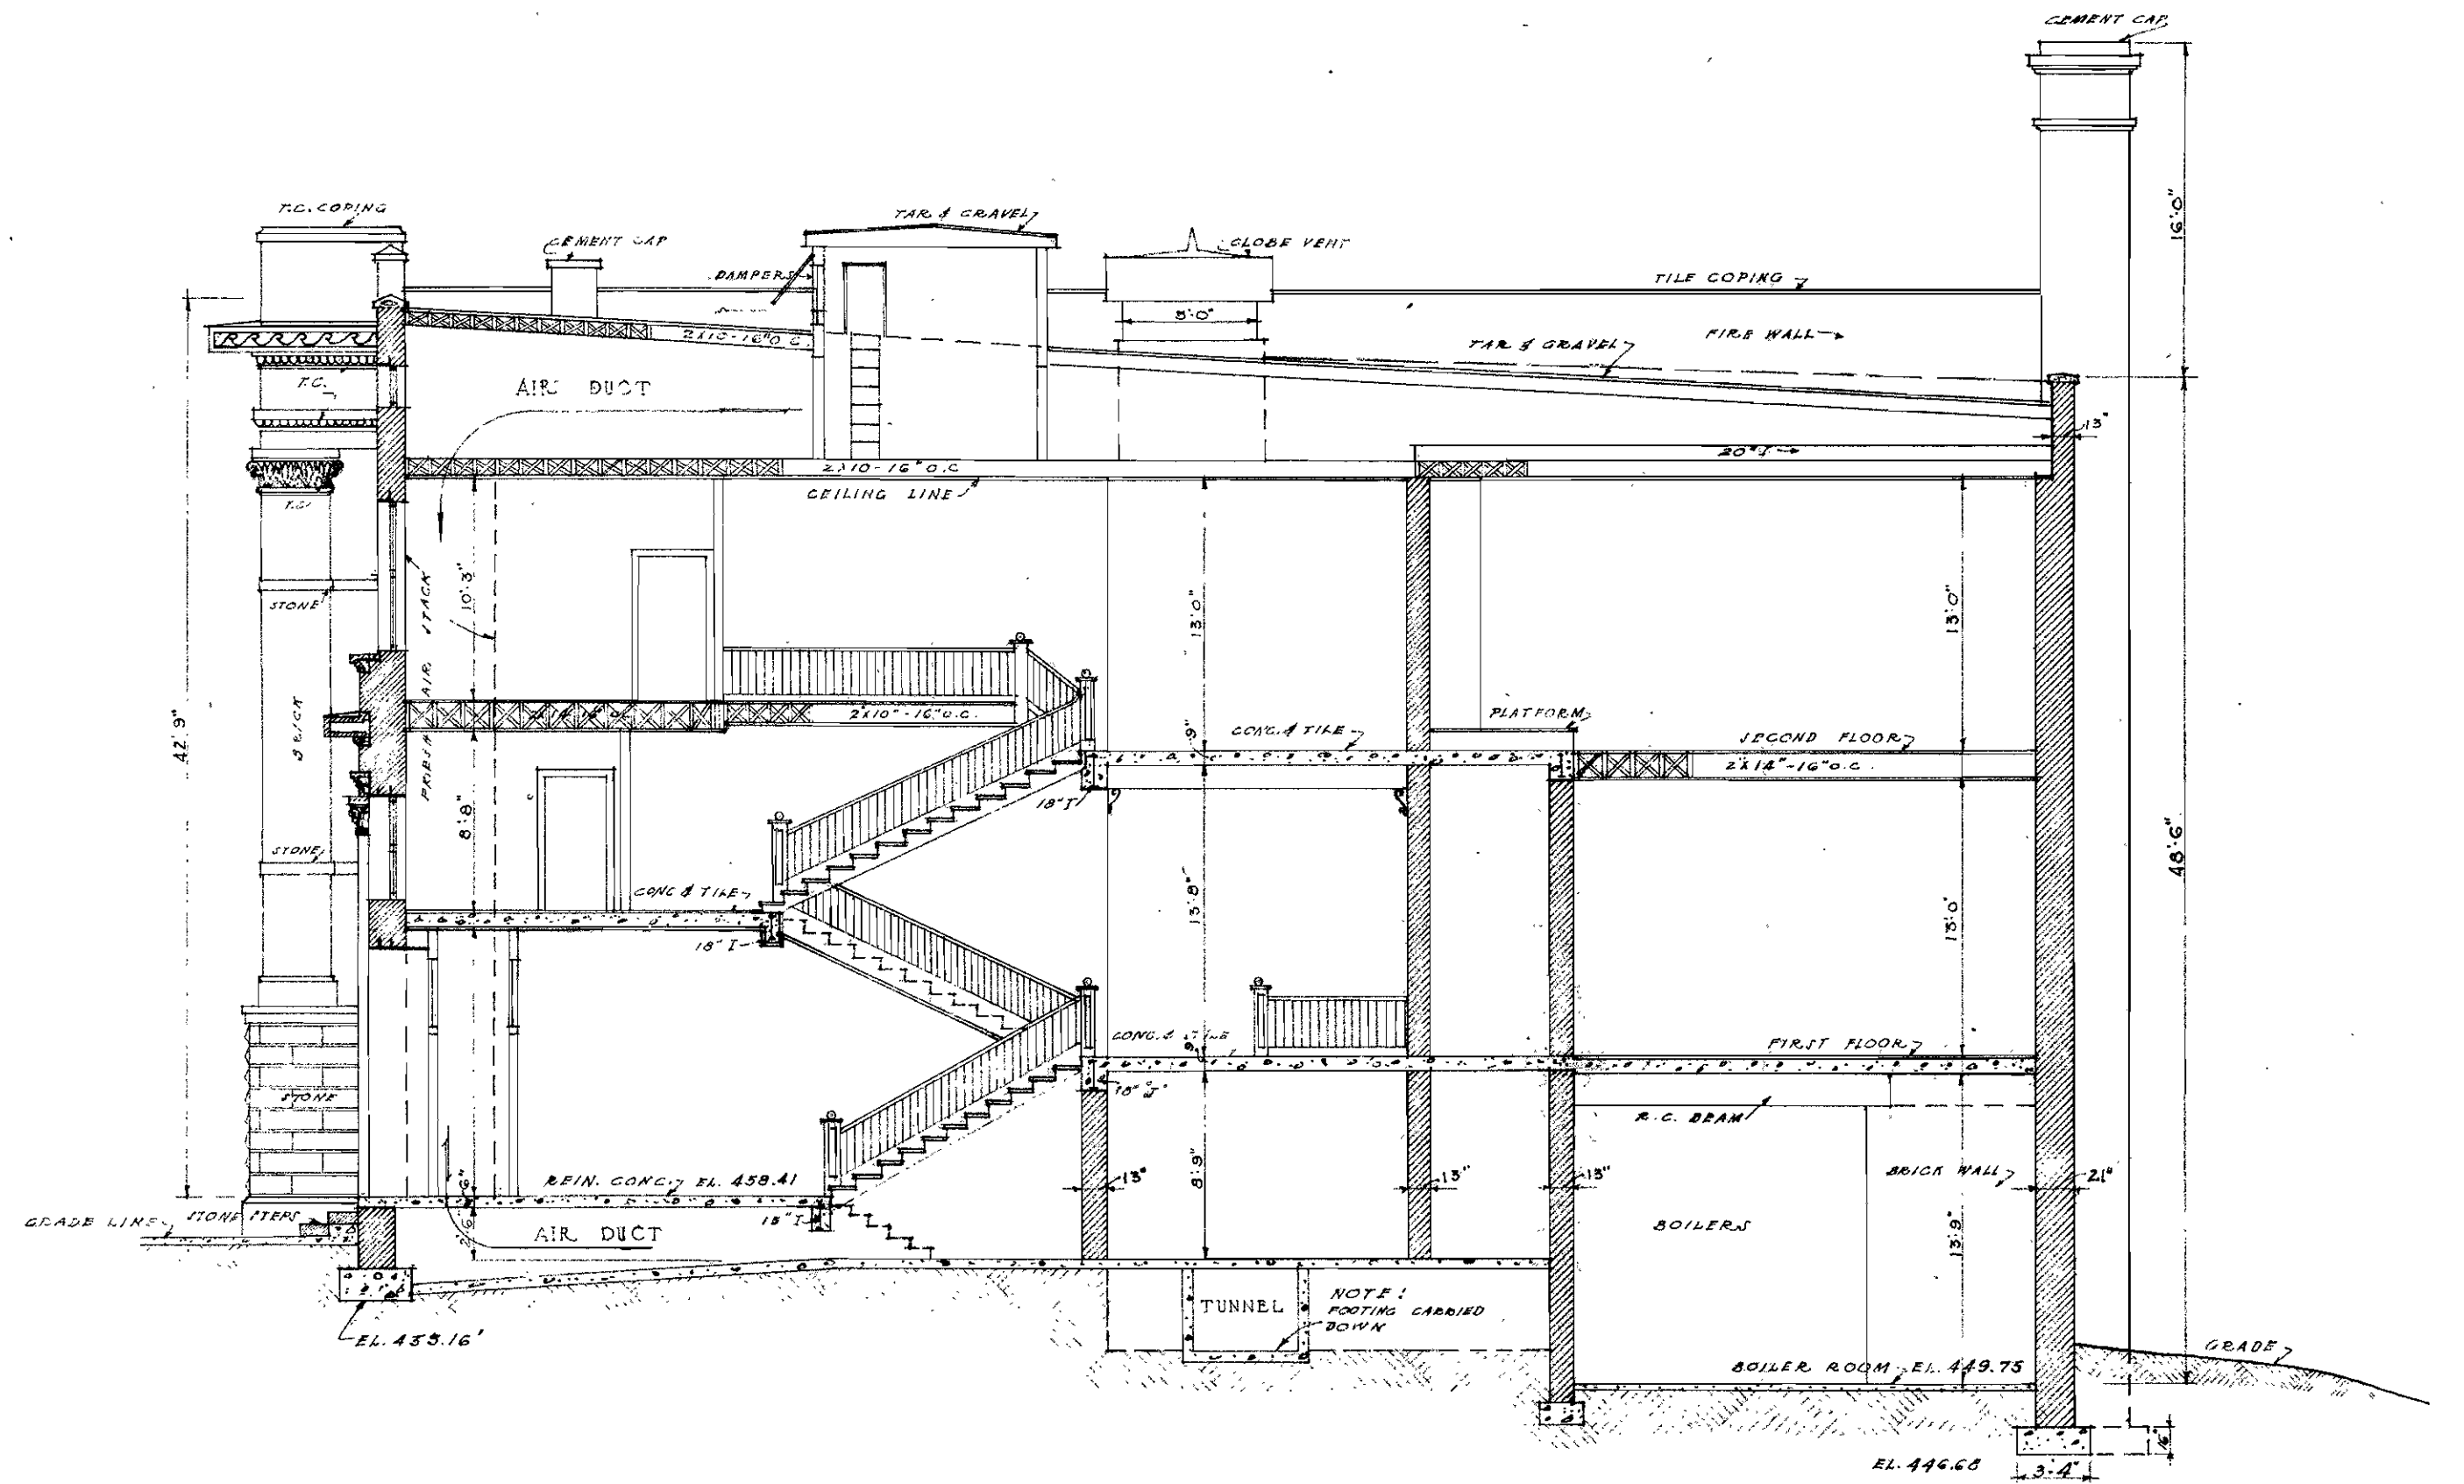

CROSS - SECTION

HORACE MANN SCHOOL

SCALE 1" = 4'-0"

TOPPING VALIATION COMPANY  
 KANSAS CITY, MISSOURI  
 DATE Oct-1920 DRAWN *all*  
 TRACED Carroll CHECKED A.E.S.  
 APPROVED F.S.C.