


CROSS SECTION

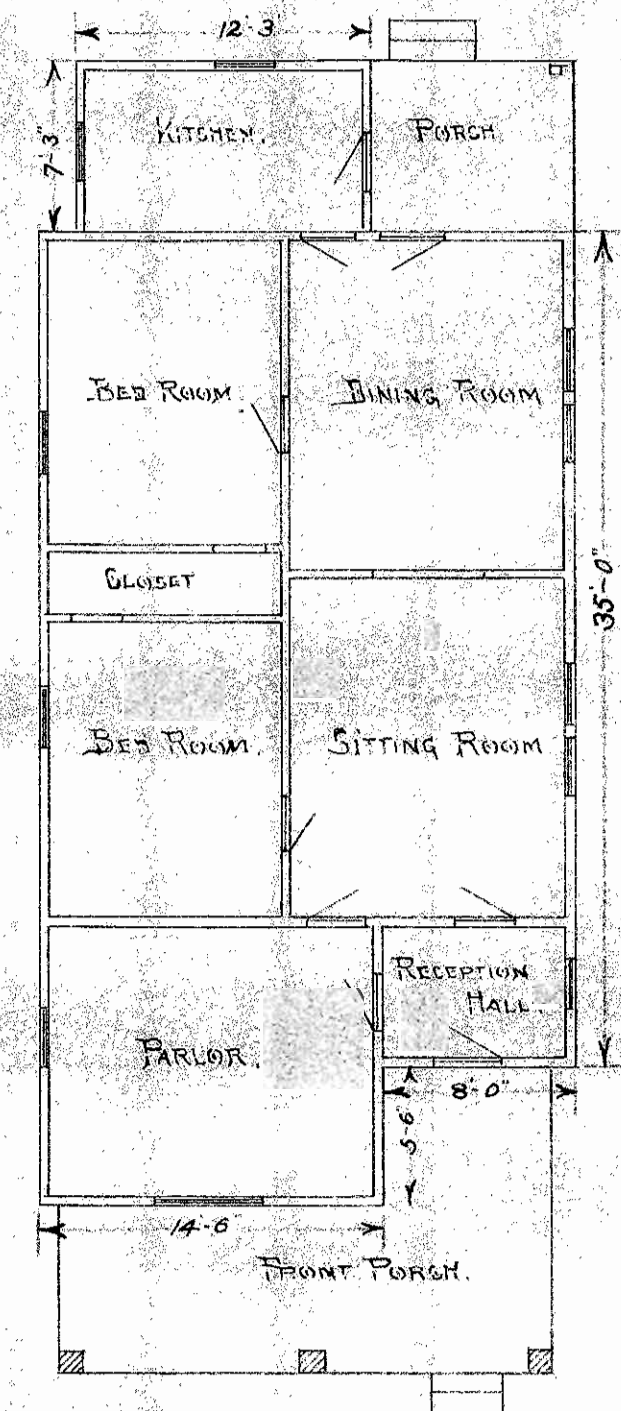

FLOOR PLAN

JANITOR'S - RESIDENCE

JOHN - FISKE - SCHOOL

Southwestern Appraisal Co Kansas City, Mo.	
Division -	Janitor's Residence John Fiske School
Date -	Dec. 1915
Drawn -	See F
Checked -	CHH
Approved -	CHH
Scale -	1/2" = 1'-0"