


SOUTH WING

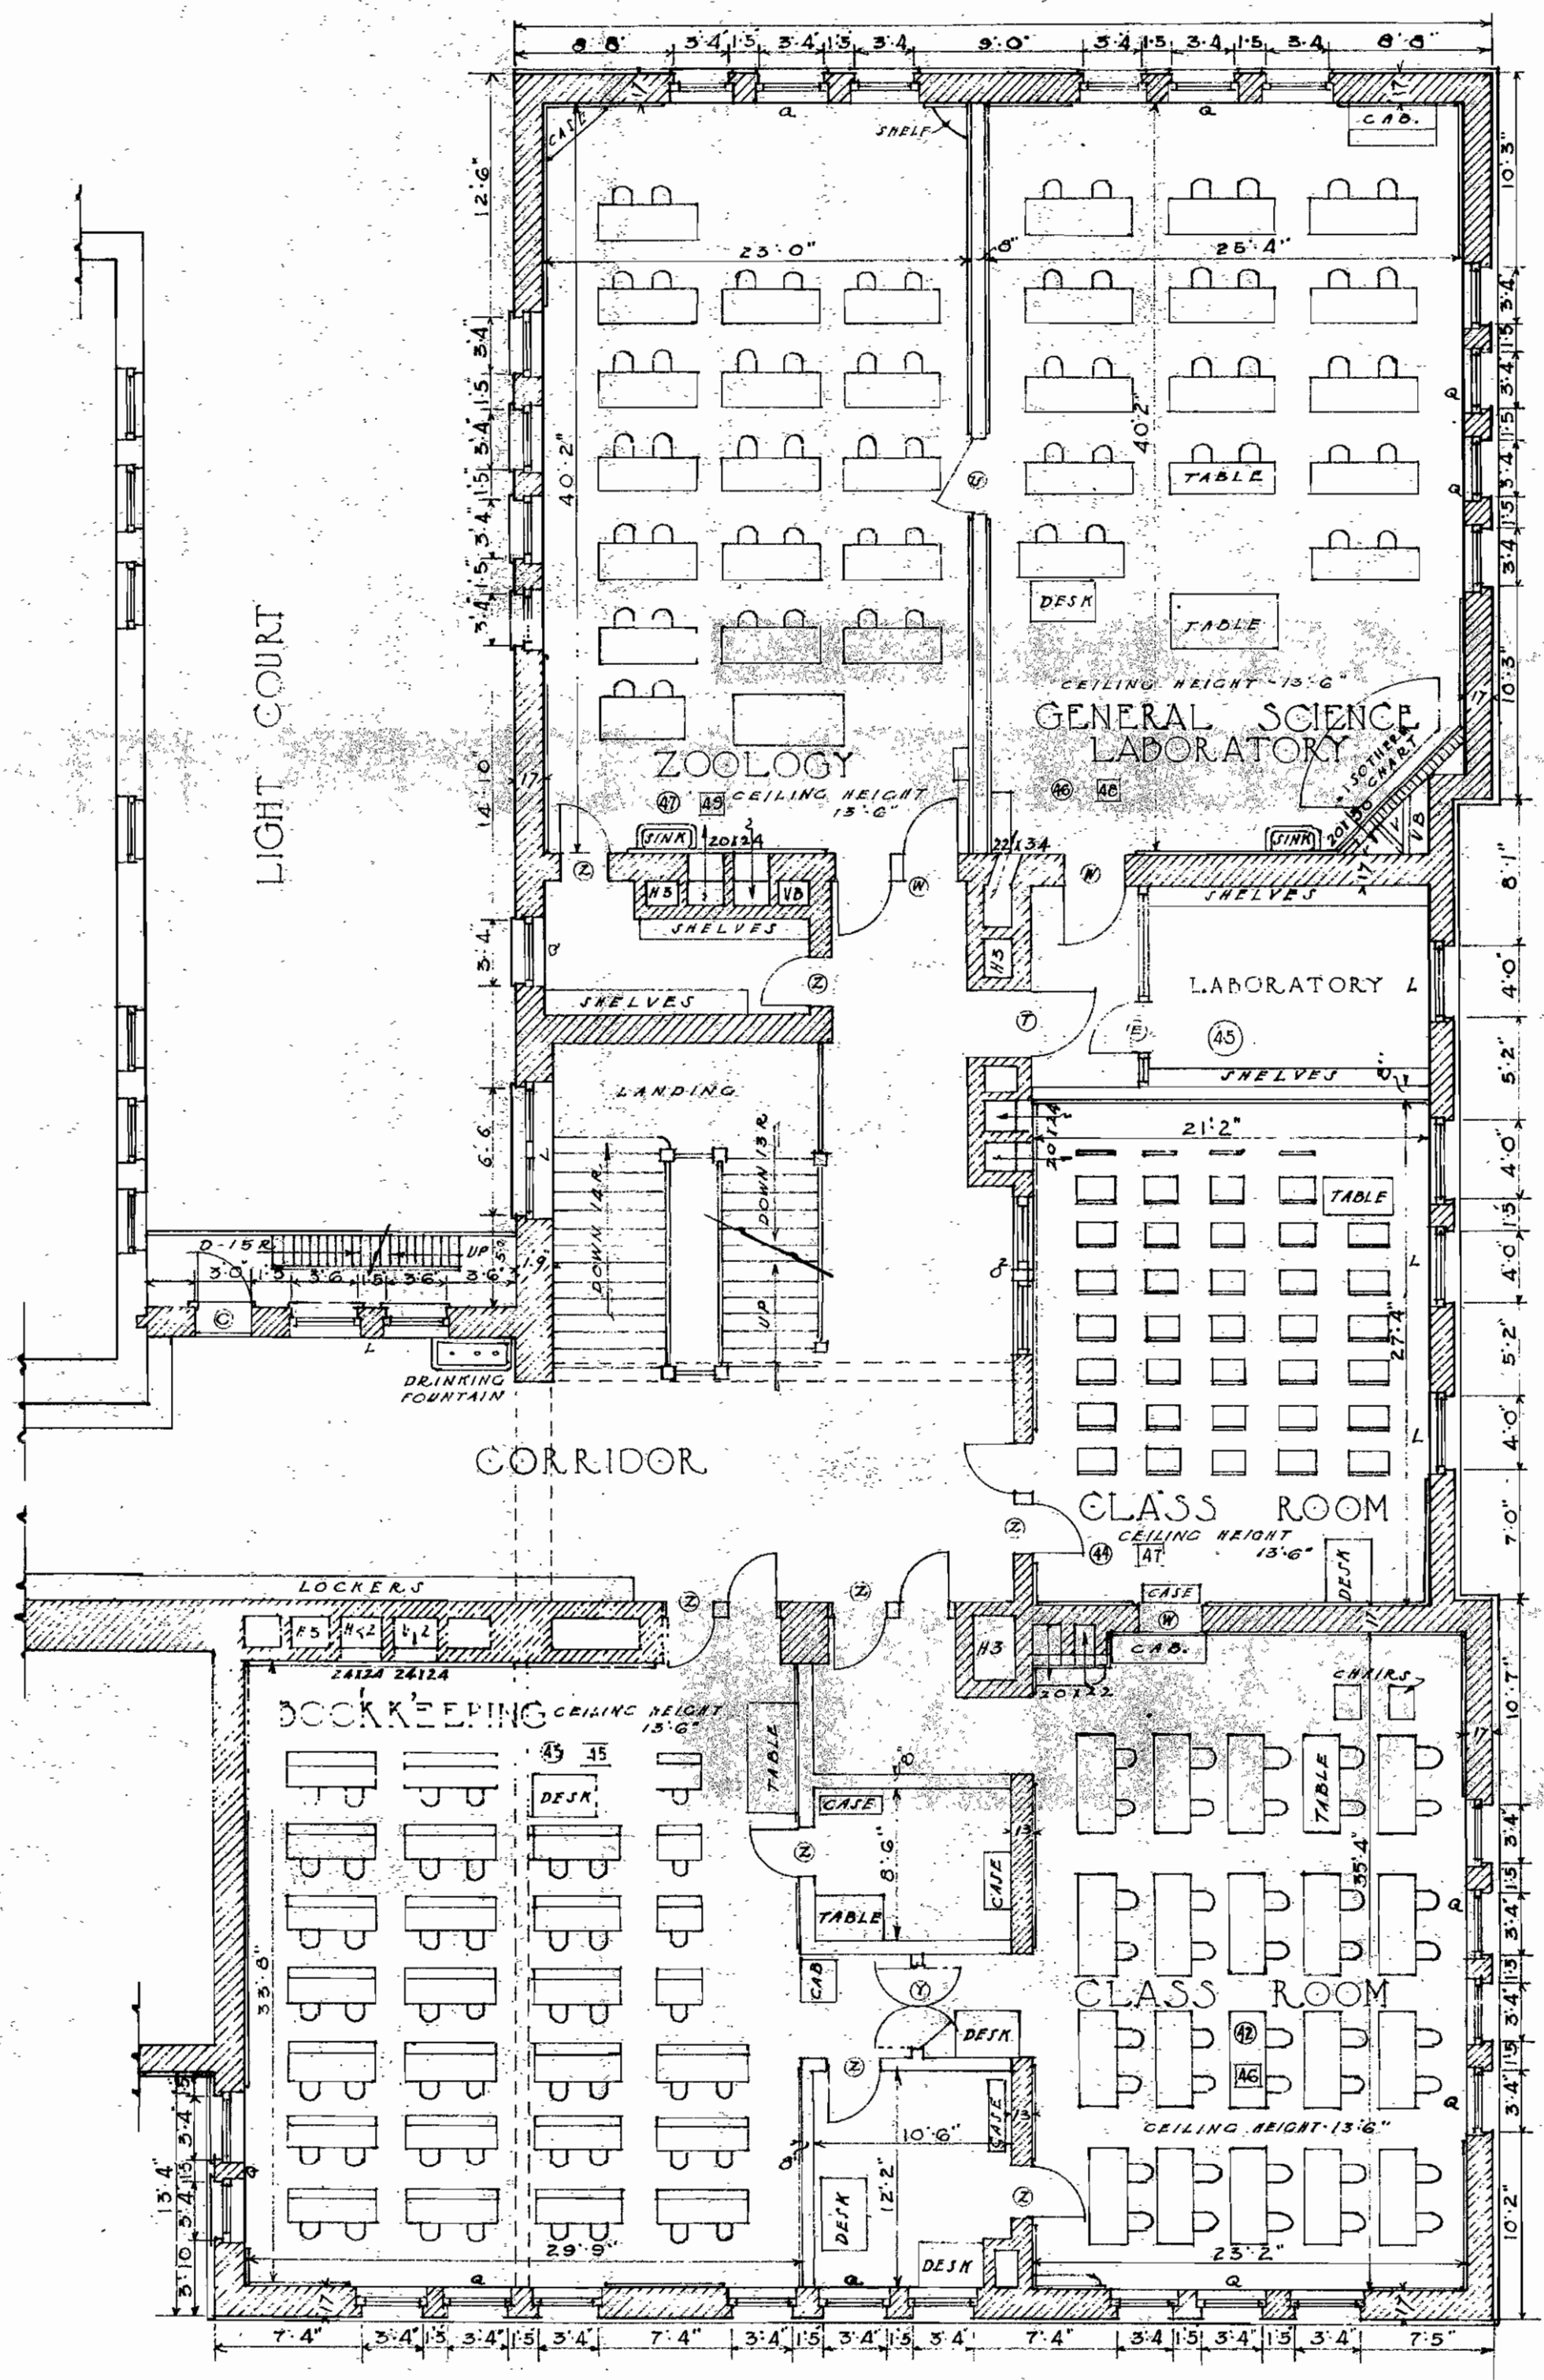

NORTH WING

SECOND FLOOR PLAN
SCALE 1/8" = 1'-0"

K.C.K. HIGH SCHOOL

TOPPING VALUATION COMPANY	
KANSAS CITY, MISSOURI	
DATE Oct 1920	DRAWN E.C.P.
TRACED G.W.	CHECKED A.H.
APPROVED J.C.	