



FIRST FLOOR PLAN

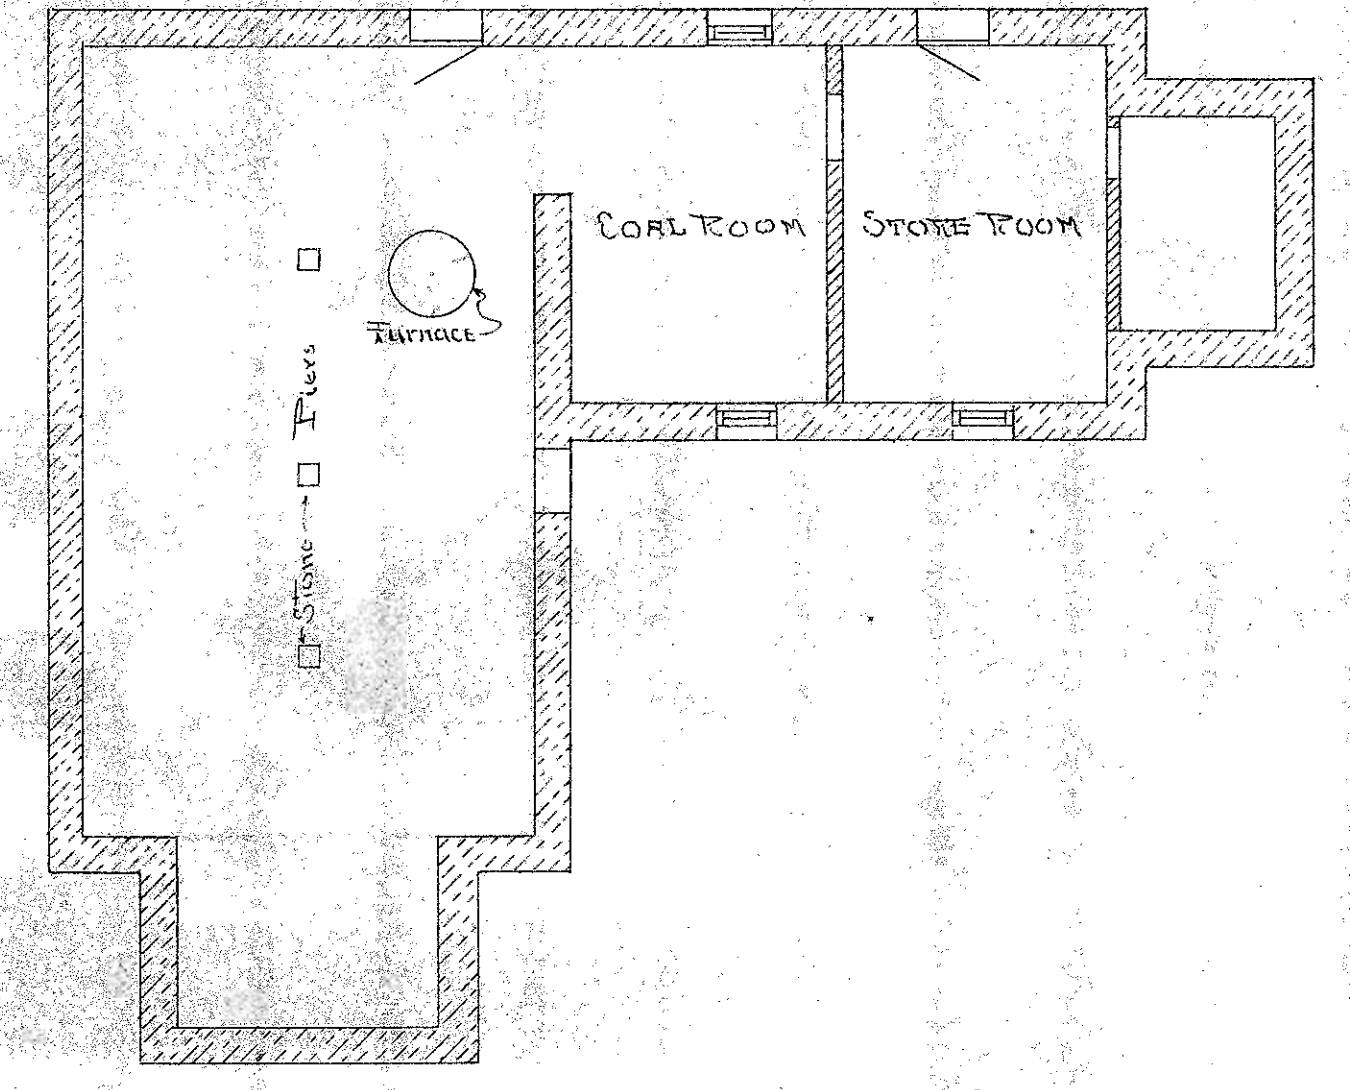

BASEMENT FLOOR PLAN

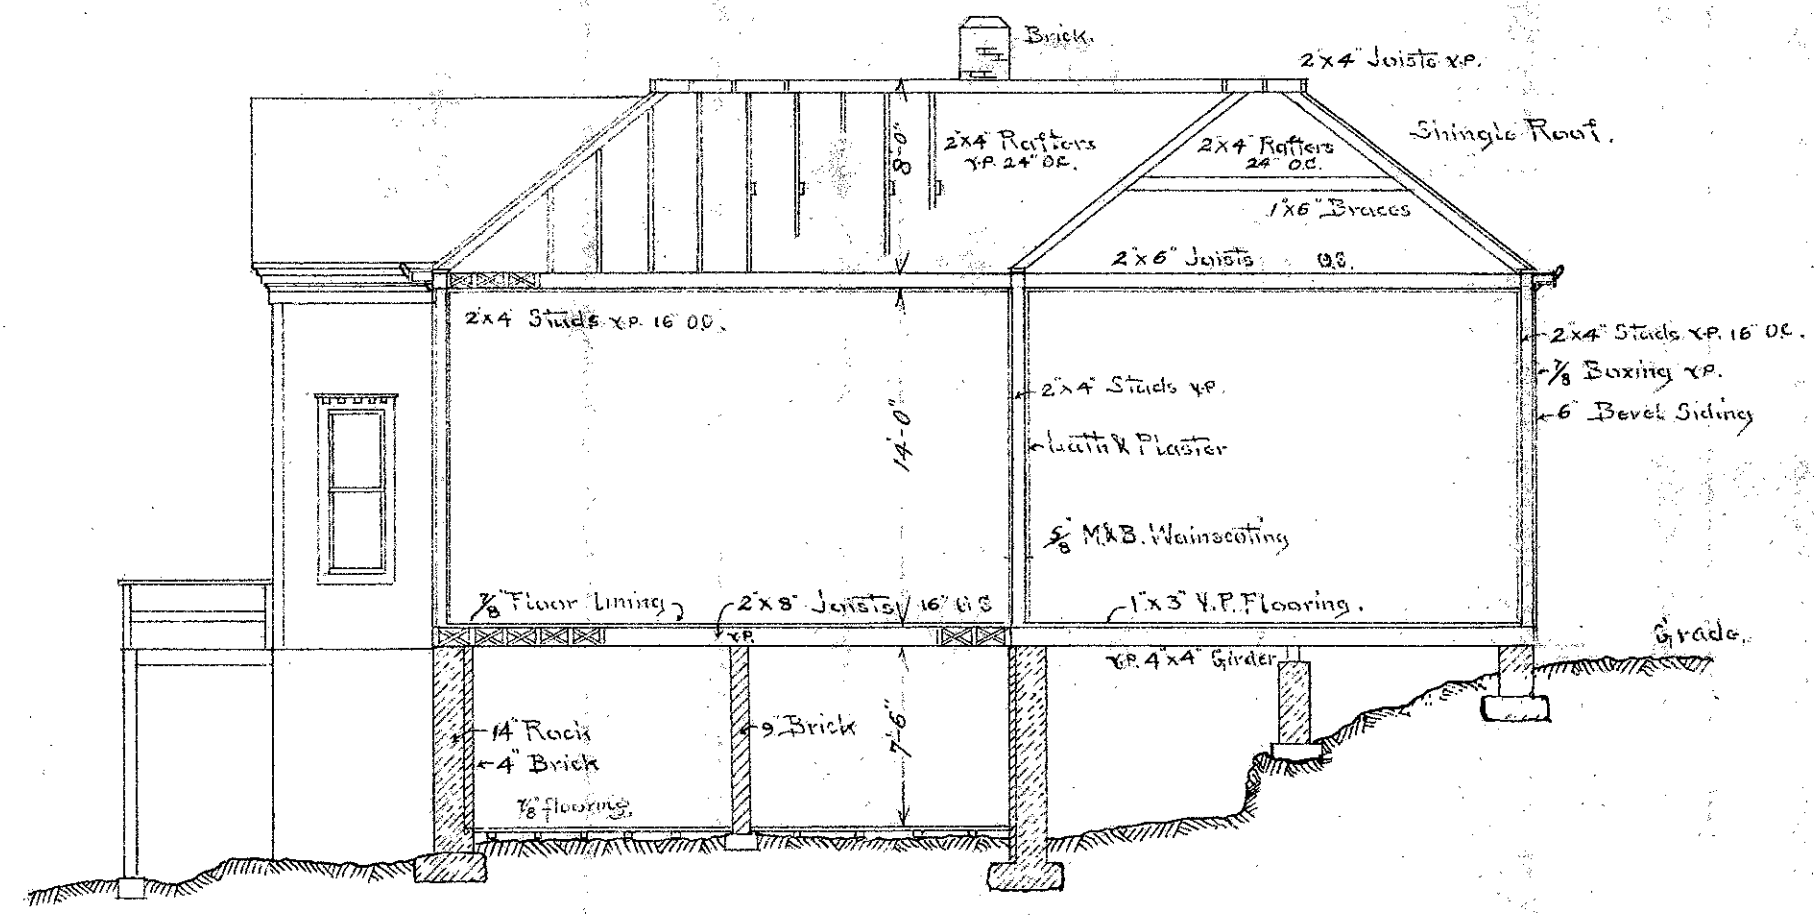

CROSS-SECTION-LOOKING-SOUTH

MELVILLE - SCHOOL

Southwestern Appraisal Co.
Kansas City, Mo.
Division - Melville School, KKK
Date - Dec. 1913.
Drawn - C.H.
Traced - C.H.
Approved - <i>[Signature]</i>
Scale 3/4" = 1'-0"