


FIRST FLOOR PLAN

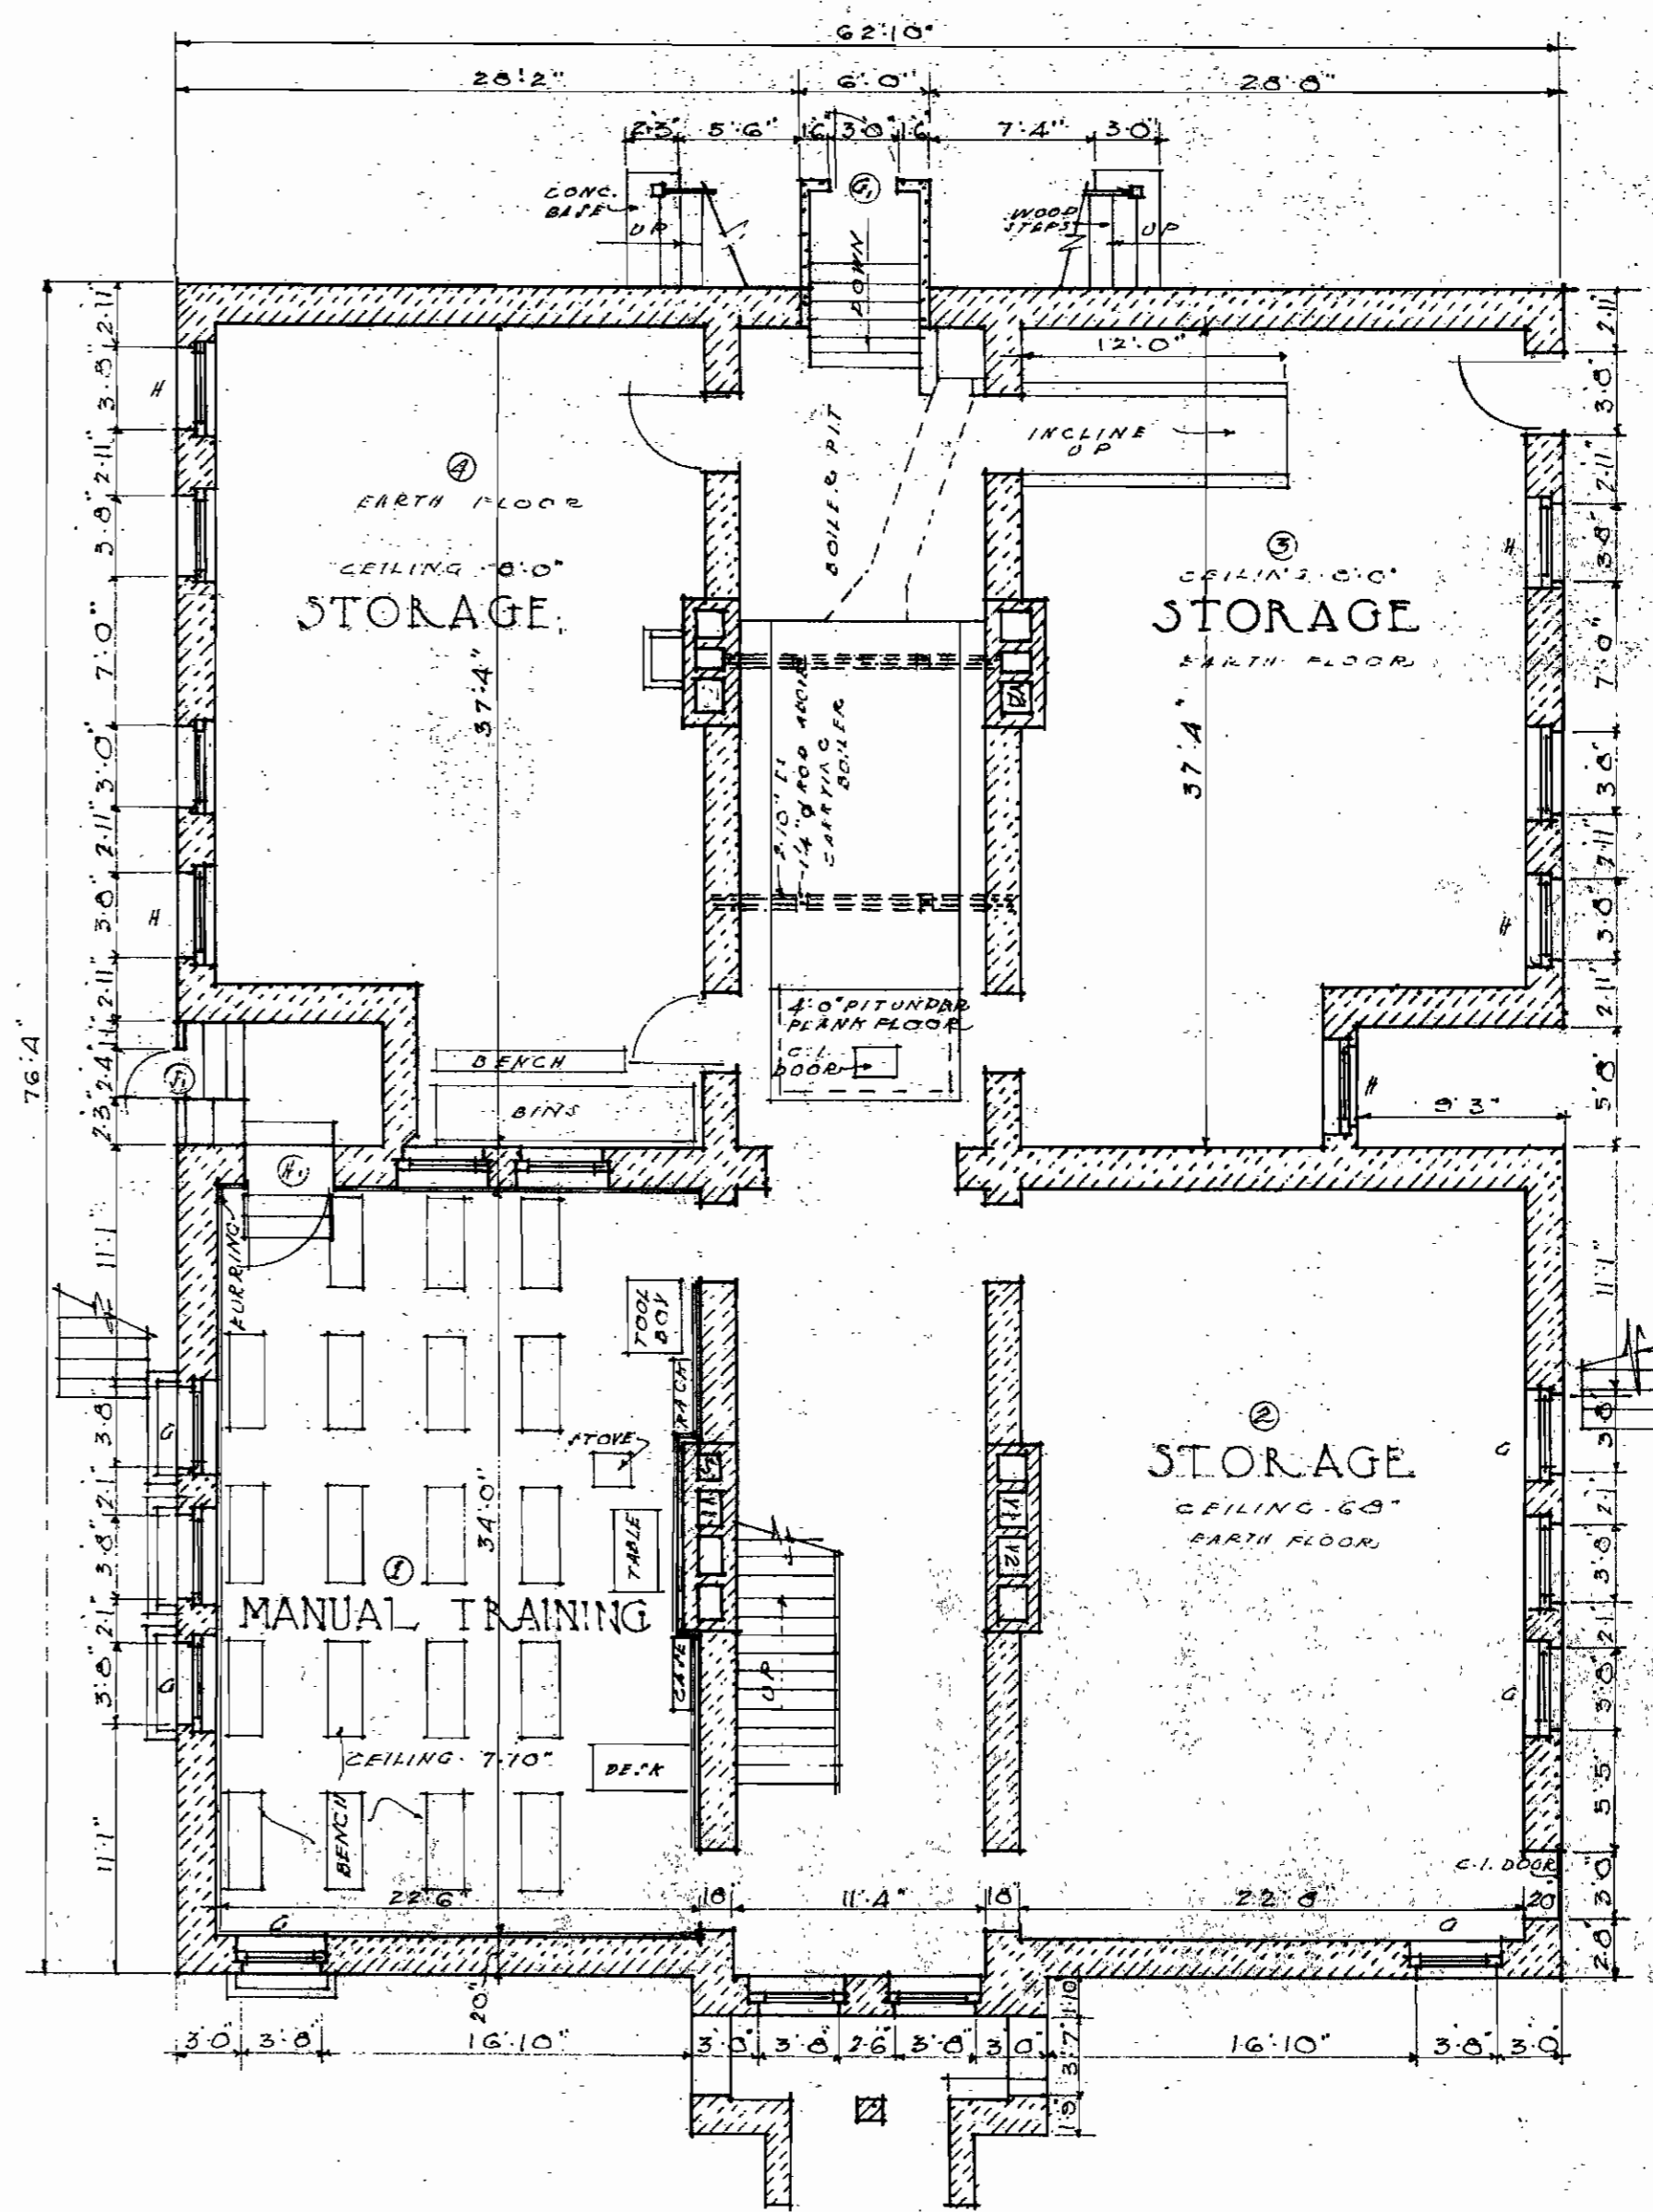

BASEMENT PLAN

SCALE 0 2 4 6 8 12

PARK SCHOOL

TOPPING VALUATION COMPANY	
KANSAS CITY MISSOURI	
DATE 4-22-1921	DRAWN BY J. C.
TRACED BY J. C.	CHECKED BY J. C.
APPROVED J. C.	