
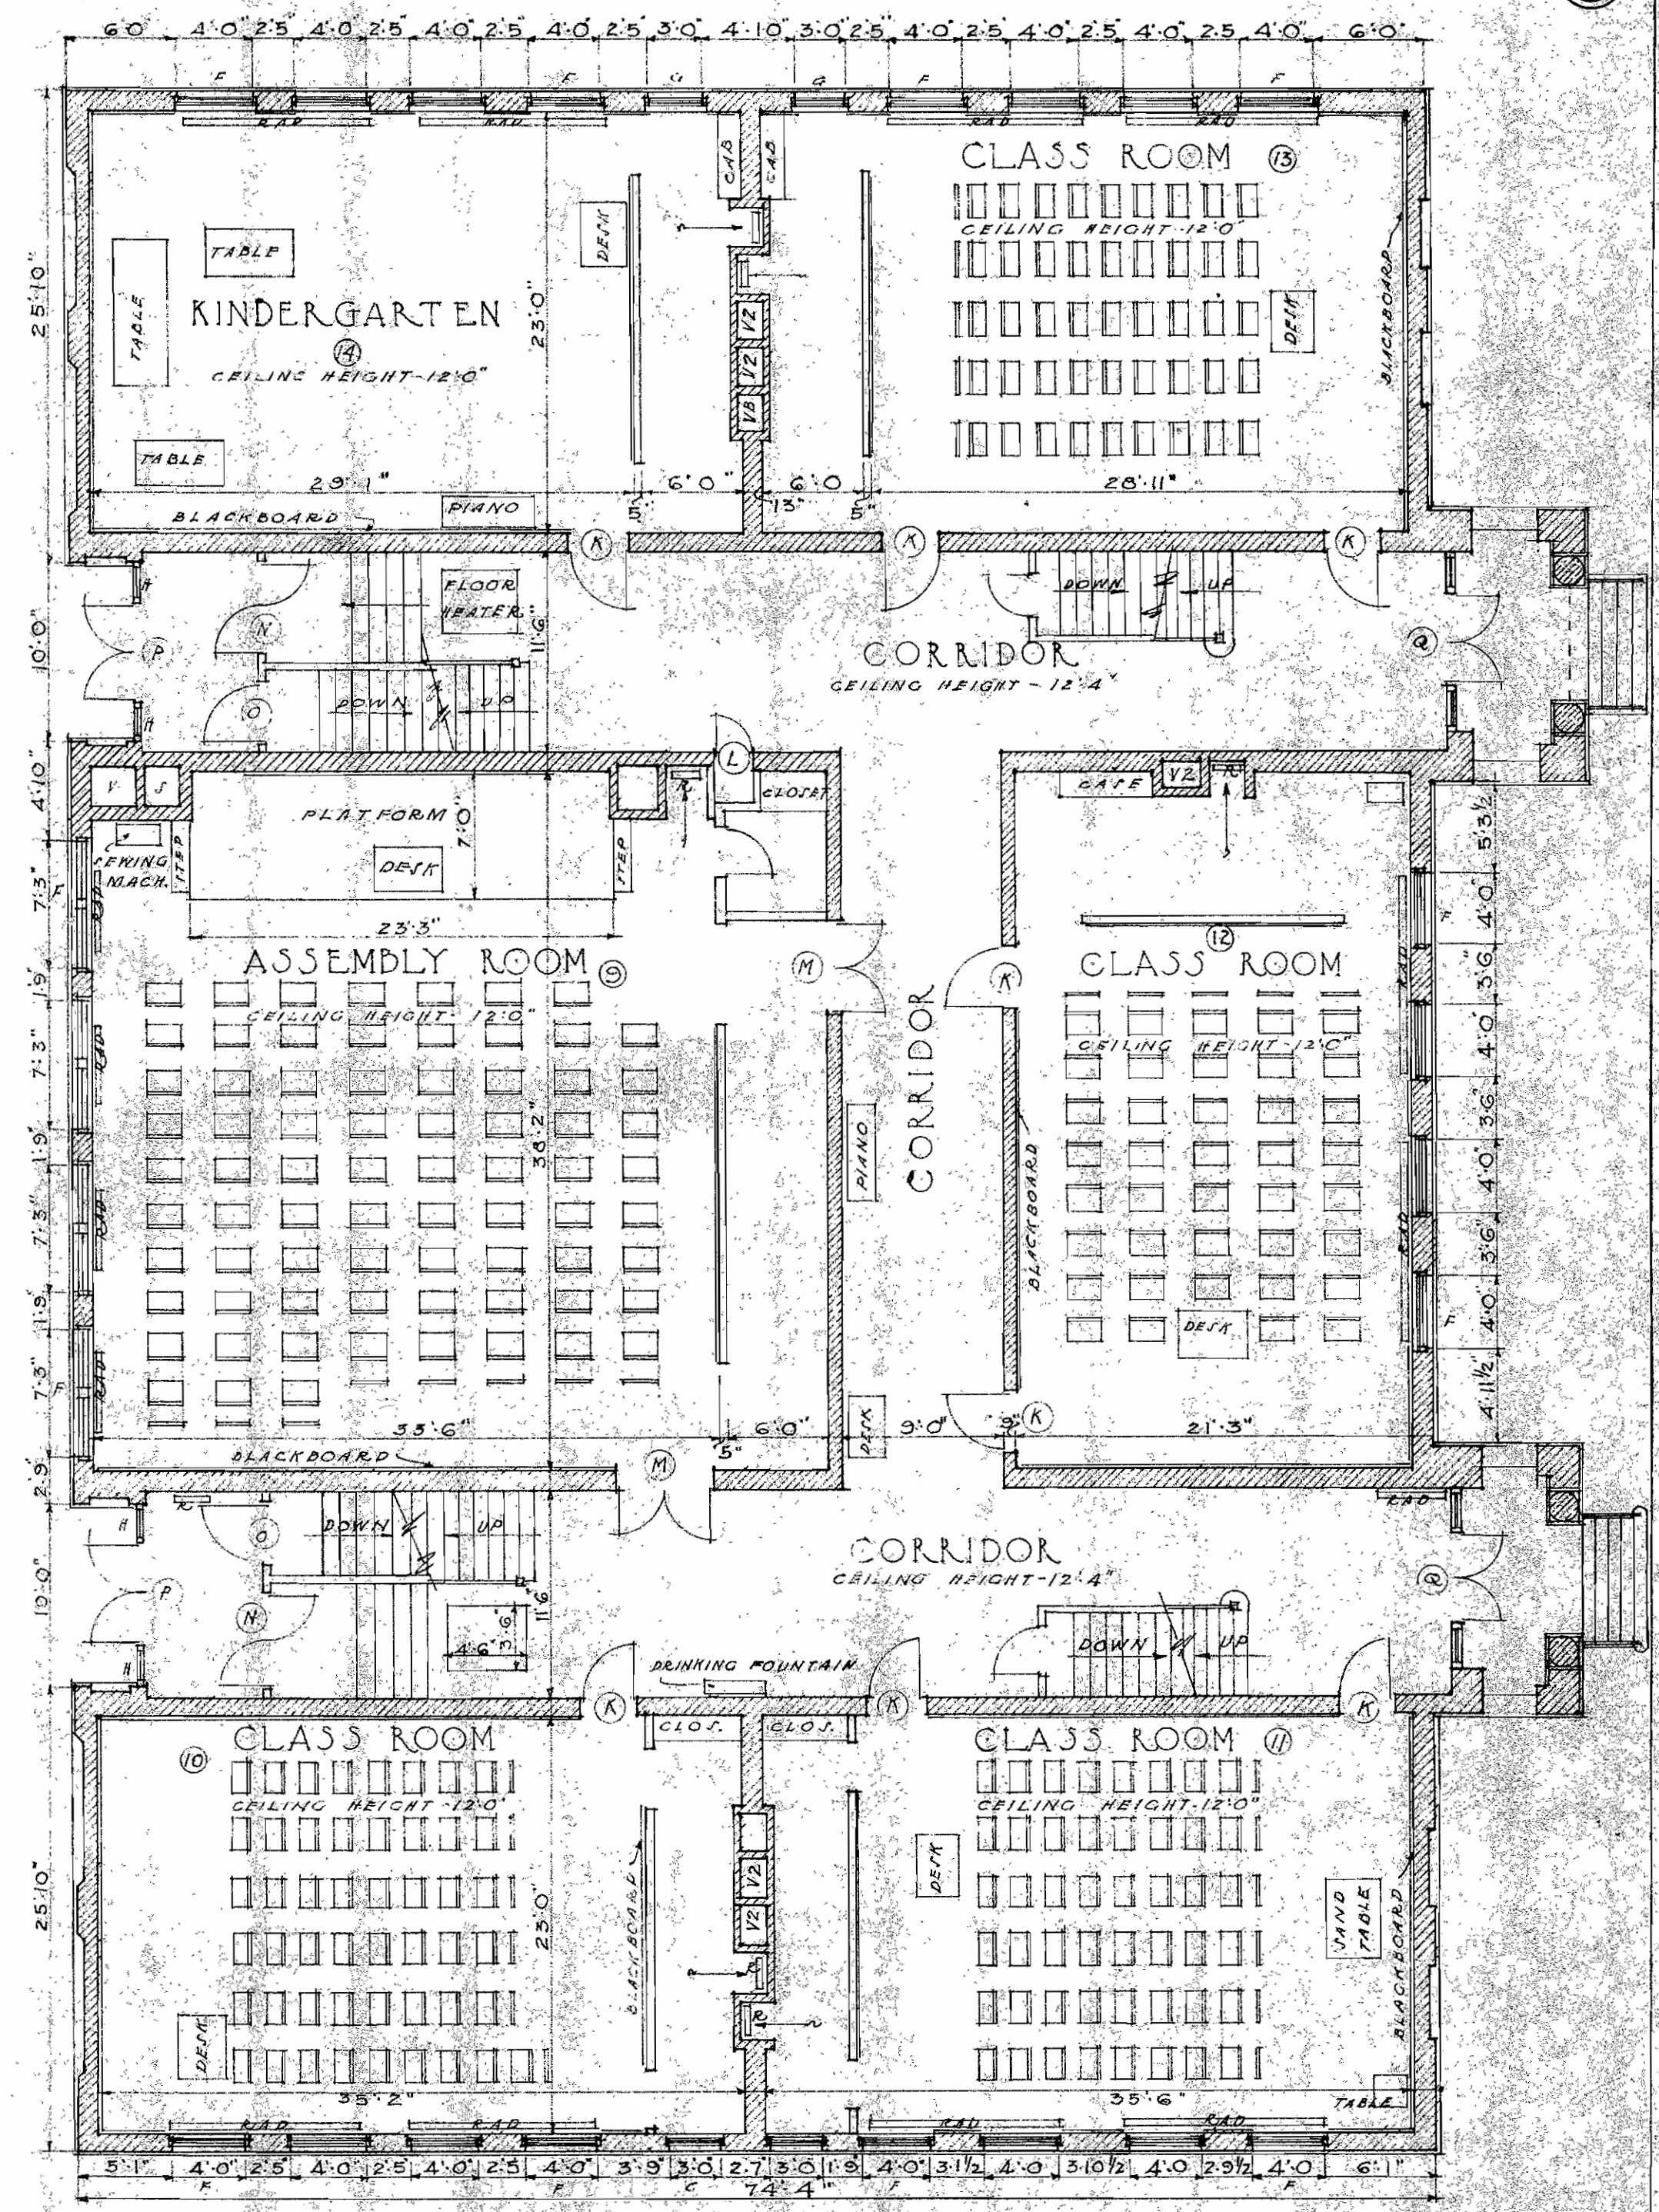
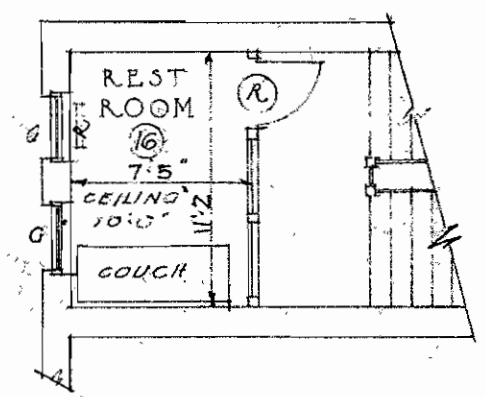


BASEMENT PLAN

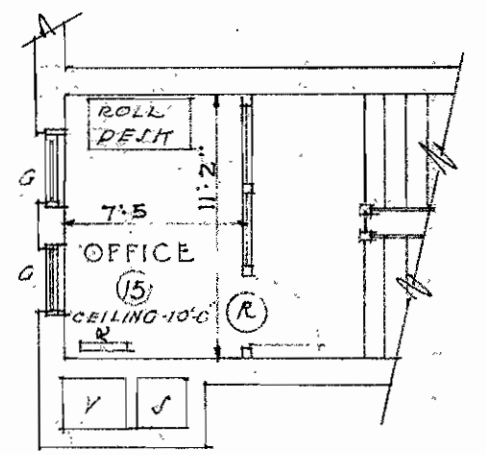

FIRST FLOOR PLAN

QUINDARO SCHOOL

SCALE 1/8" = 1'-0"

TOPPING VALUATION COMPANY
 KANSAS CITY, MISSOURI
 DATE DEC. 1920 DRAWN COMFORT
 TRACED CARROLL CHECKED RE.
 APPROVED J. G. C.