


SECOND FLOOR PLAN

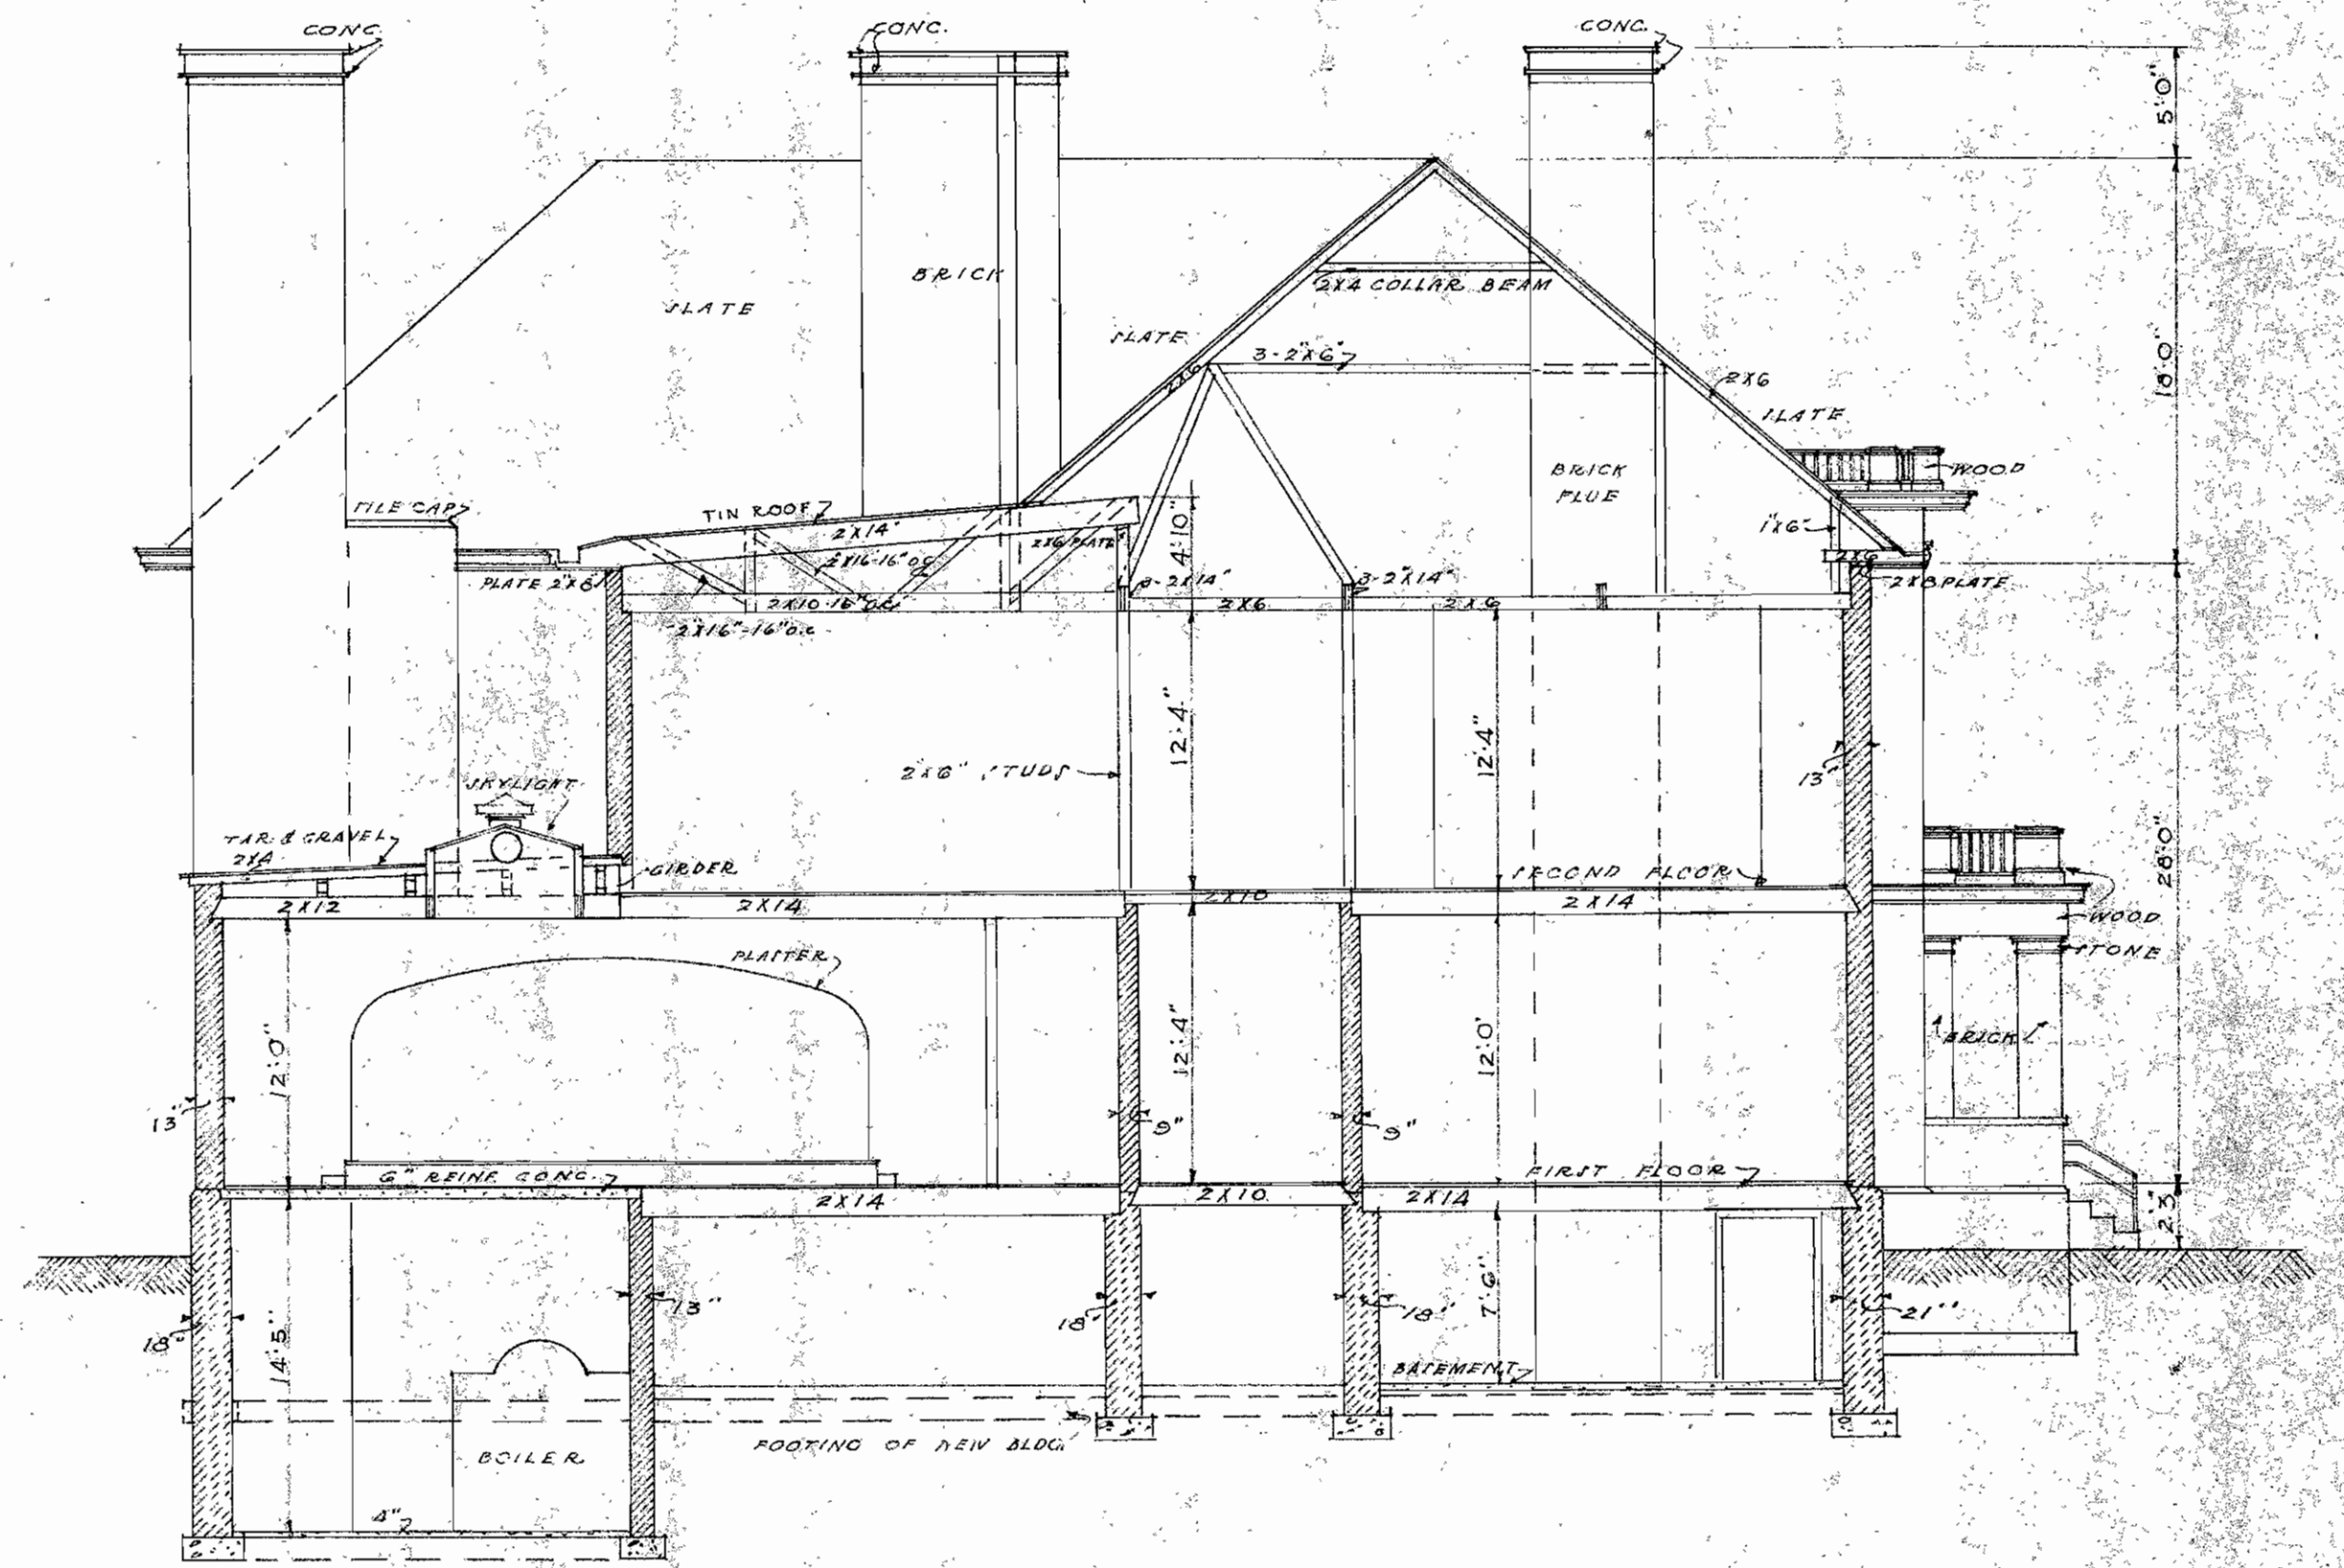

CROSS - SECTION

QUINDARO SCHOOL

SCALE 1/8" = 1'-0"

TOPPING VALUATION COMPANY	
KANSAS CITY, MISSOURI	
DATE DEC 1920	DRAWN CONYORT
TRACED CARROLL	CHECKED P.T.
APPROVED J.J.C.	