


DOOR SCHEDULE


MRK	SIZE	GLASS	TRAN.	OPG. SIZE
A	2'-0" x 7'-0"	1/2" WIRE		2'-0" x 7'-0"
A1	2'-4" x 7'-0"	1/2" WIRE		2'-4" x 7'-0"
B	3'-0" x 7'-0"	1/2" WIRE		3'-0" x 7'-0"
B1	2'-8" x 7'-0"	1/2" WIRE		2'-8" x 7'-0"
C	3'-8" x 7'-0"	1/2" WIRE		3'-8" x 7'-0"
C1	2'-4" x 7'-0"	1/2" WIRE		2'-4" x 7'-0"
D	3'-2" x 7'-0"	1/2" WIRE		3'-2" x 7'-0"
D1	3'-0" x 7'-0"	1/2" WIRE		3'-0" x 7'-0"
E	4'-0" x 7'-0"	1/2" WIRE		4'-0" x 7'-0"
F	2'-4" x 7'-0"	1/2" WIRE		2'-4" x 7'-0"
G	2'-8" x 7'-0"	1/2" WIRE		2'-8" x 7'-0"
H	3'-2" x 7'-0"	1/2" WIRE		3'-2" x 7'-0"
I	3'-6" x 7'-0"	1/2" WIRE		3'-6" x 7'-0"
J	4'-0" x 7'-0"	1/2" WIRE		4'-0" x 7'-0"
K	4'-4" x 7'-0"	1/2" WIRE		4'-4" x 7'-0"
L	4'-8" x 7'-0"	1/2" WIRE		4'-8" x 7'-0"
M	5'-2" x 7'-0"	1/2" WIRE		5'-2" x 7'-0"
N	5'-6" x 7'-0"	1/2" WIRE		5'-6" x 7'-0"
O	6'-0" x 7'-0"	1/2" WIRE		6'-0" x 7'-0"
P	6'-4" x 7'-0"	1/2" WIRE		6'-4" x 7'-0"
Q	6'-8" x 7'-0"	1/2" WIRE		6'-8" x 7'-0"
R	7'-2" x 7'-0"	1/2" WIRE		7'-2" x 7'-0"
S	7'-6" x 7'-0"	1/2" WIRE		7'-6" x 7'-0"
T	8'-0" x 7'-0"	1/2" WIRE		8'-0" x 7'-0"
U	8'-4" x 7'-0"	1/2" WIRE		8'-4" x 7'-0"
V	8'-8" x 7'-0"	1/2" WIRE		8'-8" x 7'-0"
W	9'-2" x 7'-0"	1/2" WIRE		9'-2" x 7'-0"
X	9'-6" x 7'-0"	1/2" WIRE		9'-6" x 7'-0"
Y	10'-0" x 7'-0"	1/2" WIRE		10'-0" x 7'-0"
Y1	3'-2" x 7'-0"	1/2" WIRE		3'-2" x 7'-0"

WINDOW SCHEDULE

MRK	SIZE	KIND	TRANS.	OPG. SIZE
A	4'-1 1/2" x 1'-6"	WIRE		2'-8" x 1'-2"
B	4'-1 1/2" x 1'-0"	"		3'-6" x 1'-0"
C	4'-1 1/2" x 1'-0"	"		2'-6" x 1'-0"
D	4'-1 1/2" x 1'-0"	"		2'-8" x 1'-0"
E	4'-1 1/2" x 1'-6"	D.S.		4'-10" x 1'-2"
F	4'-1 1/2" x 1'-6"	WIRE		2'-8" x 1'-2"
G	4'-1 1/2" x 1'-6"	"		2'-8" x 1'-2"
H	4'-1 1/2" x 1'-6"	"		2'-8" x 1'-2"
I	4'-1 1/2" x 1'-6"	"		2'-8" x 1'-2"
J	4'-1 1/2" x 1'-6"	D.S.		2'-8" x 1'-2"
K	4'-1 1/2" x 1'-6"	D.S.		2'-8" x 1'-2"
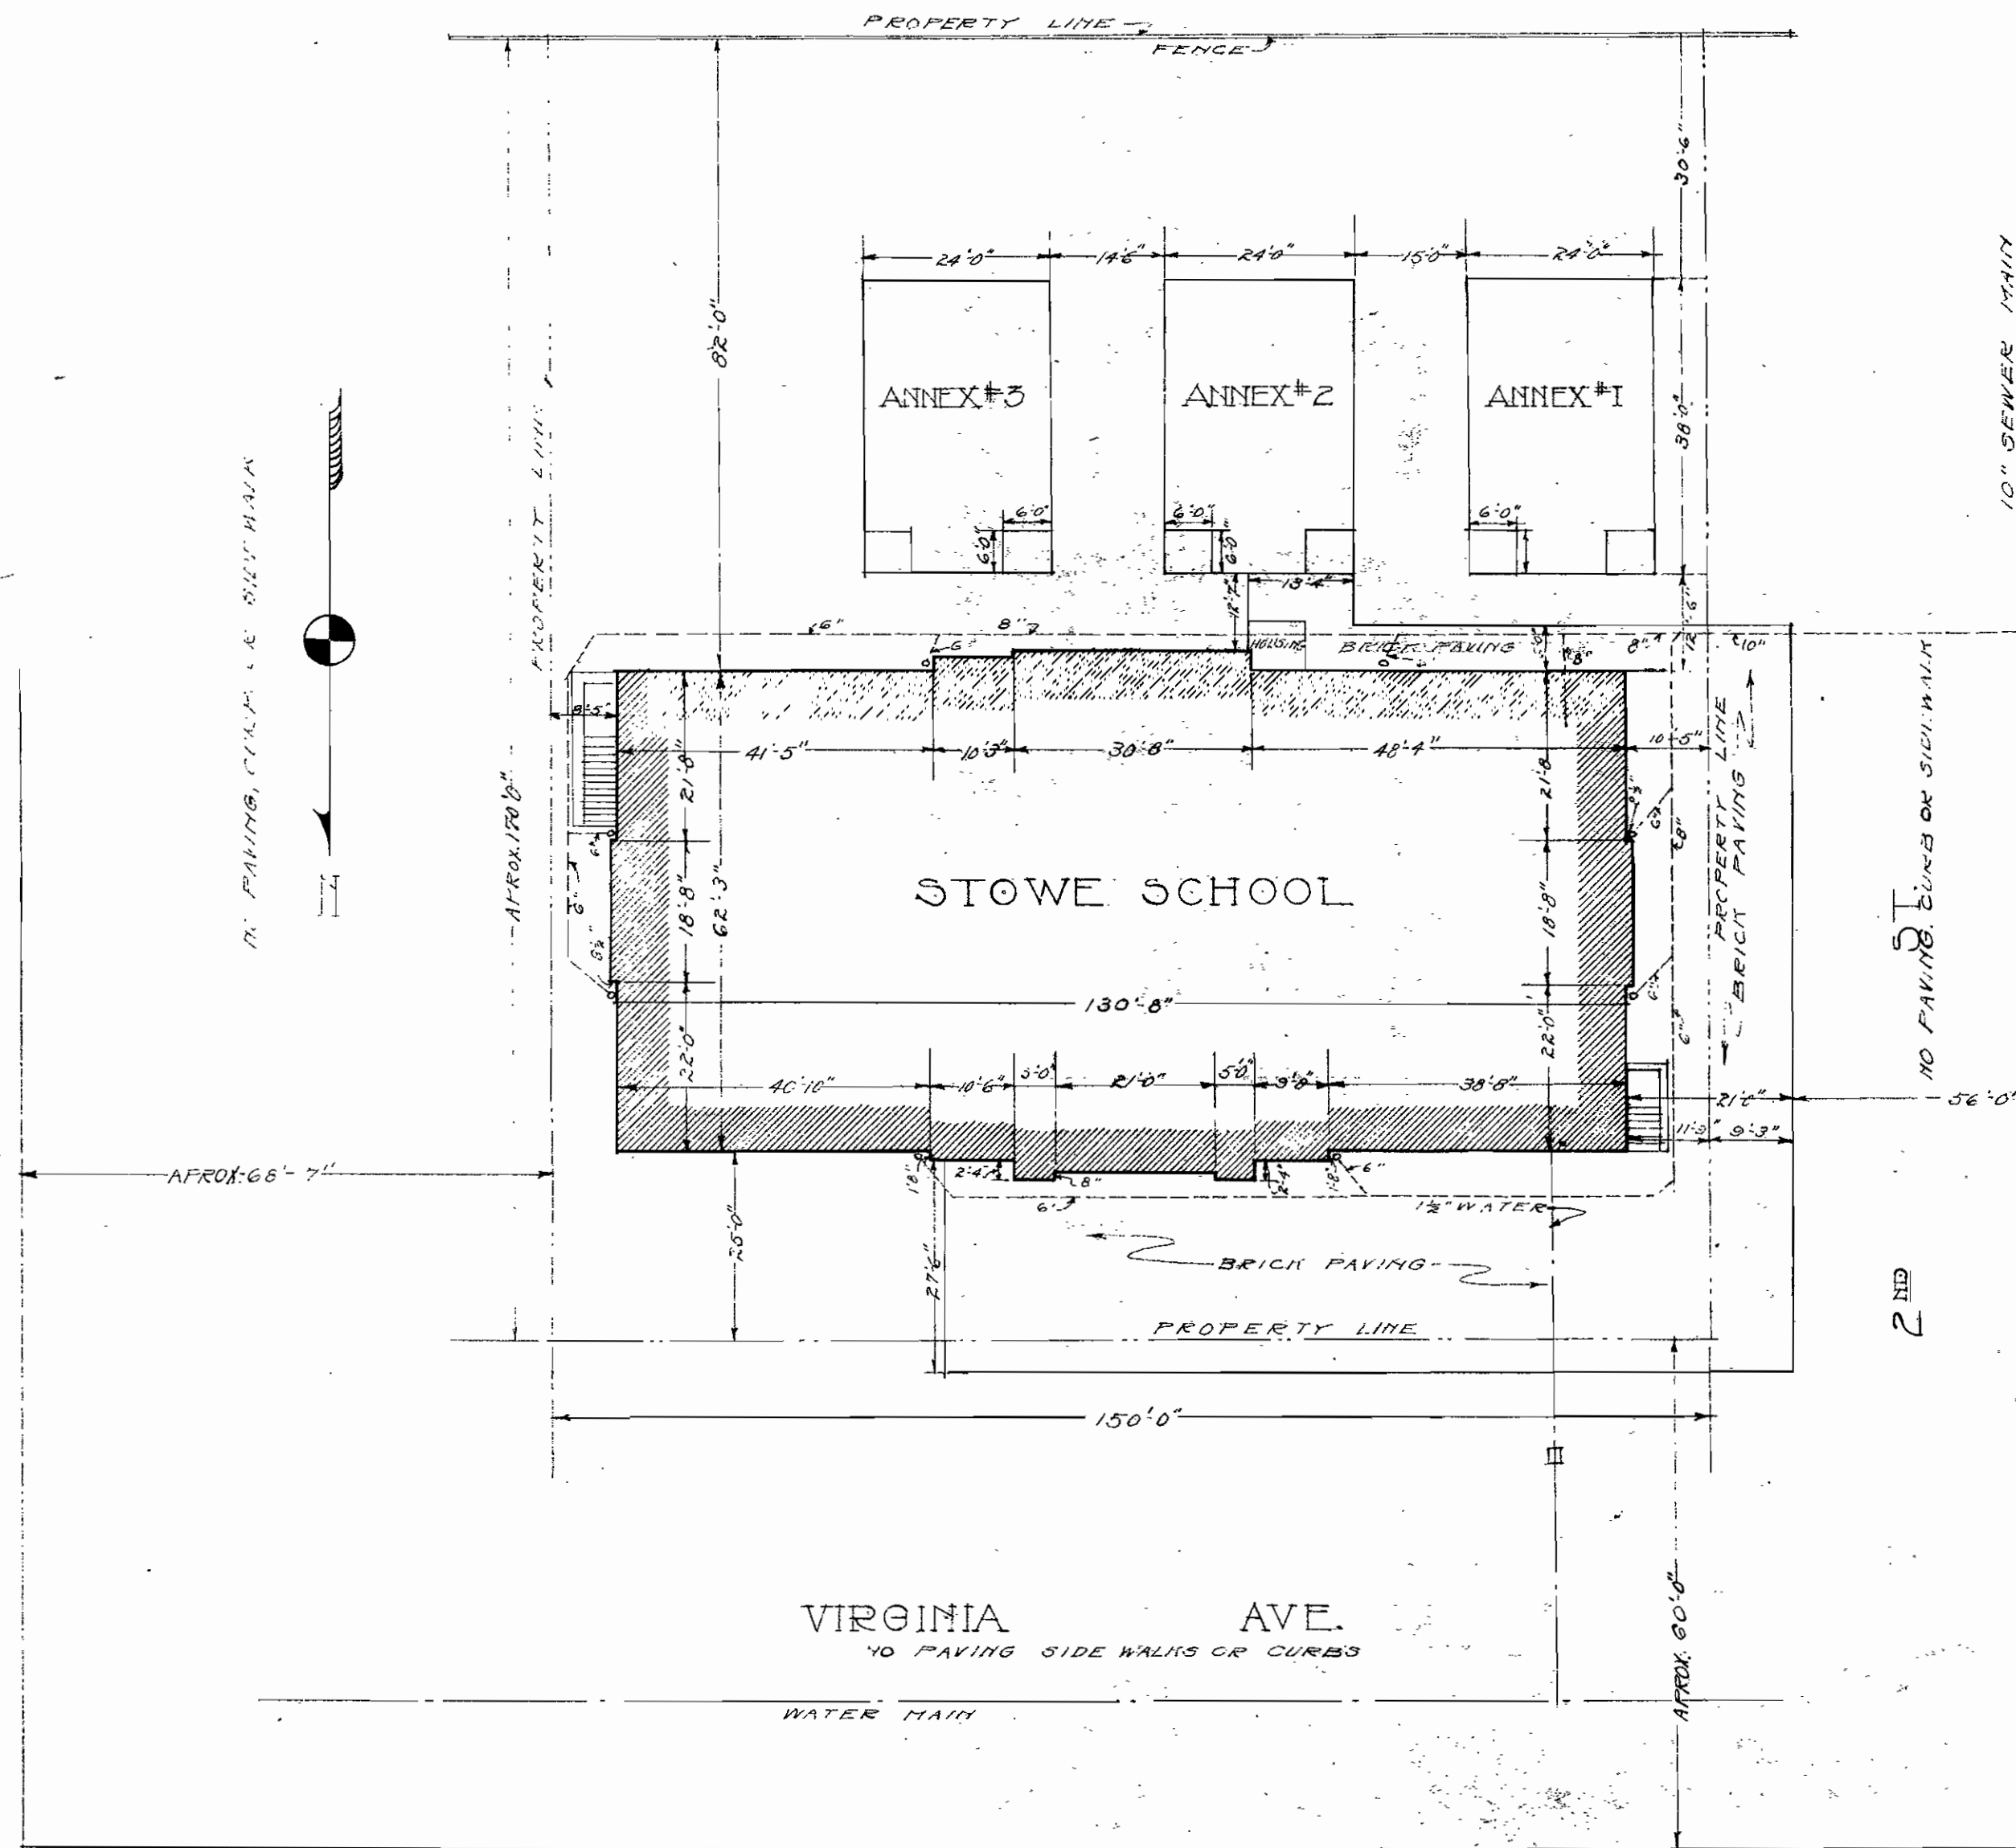

PLOT PLAN
SCALE 1" = 10'

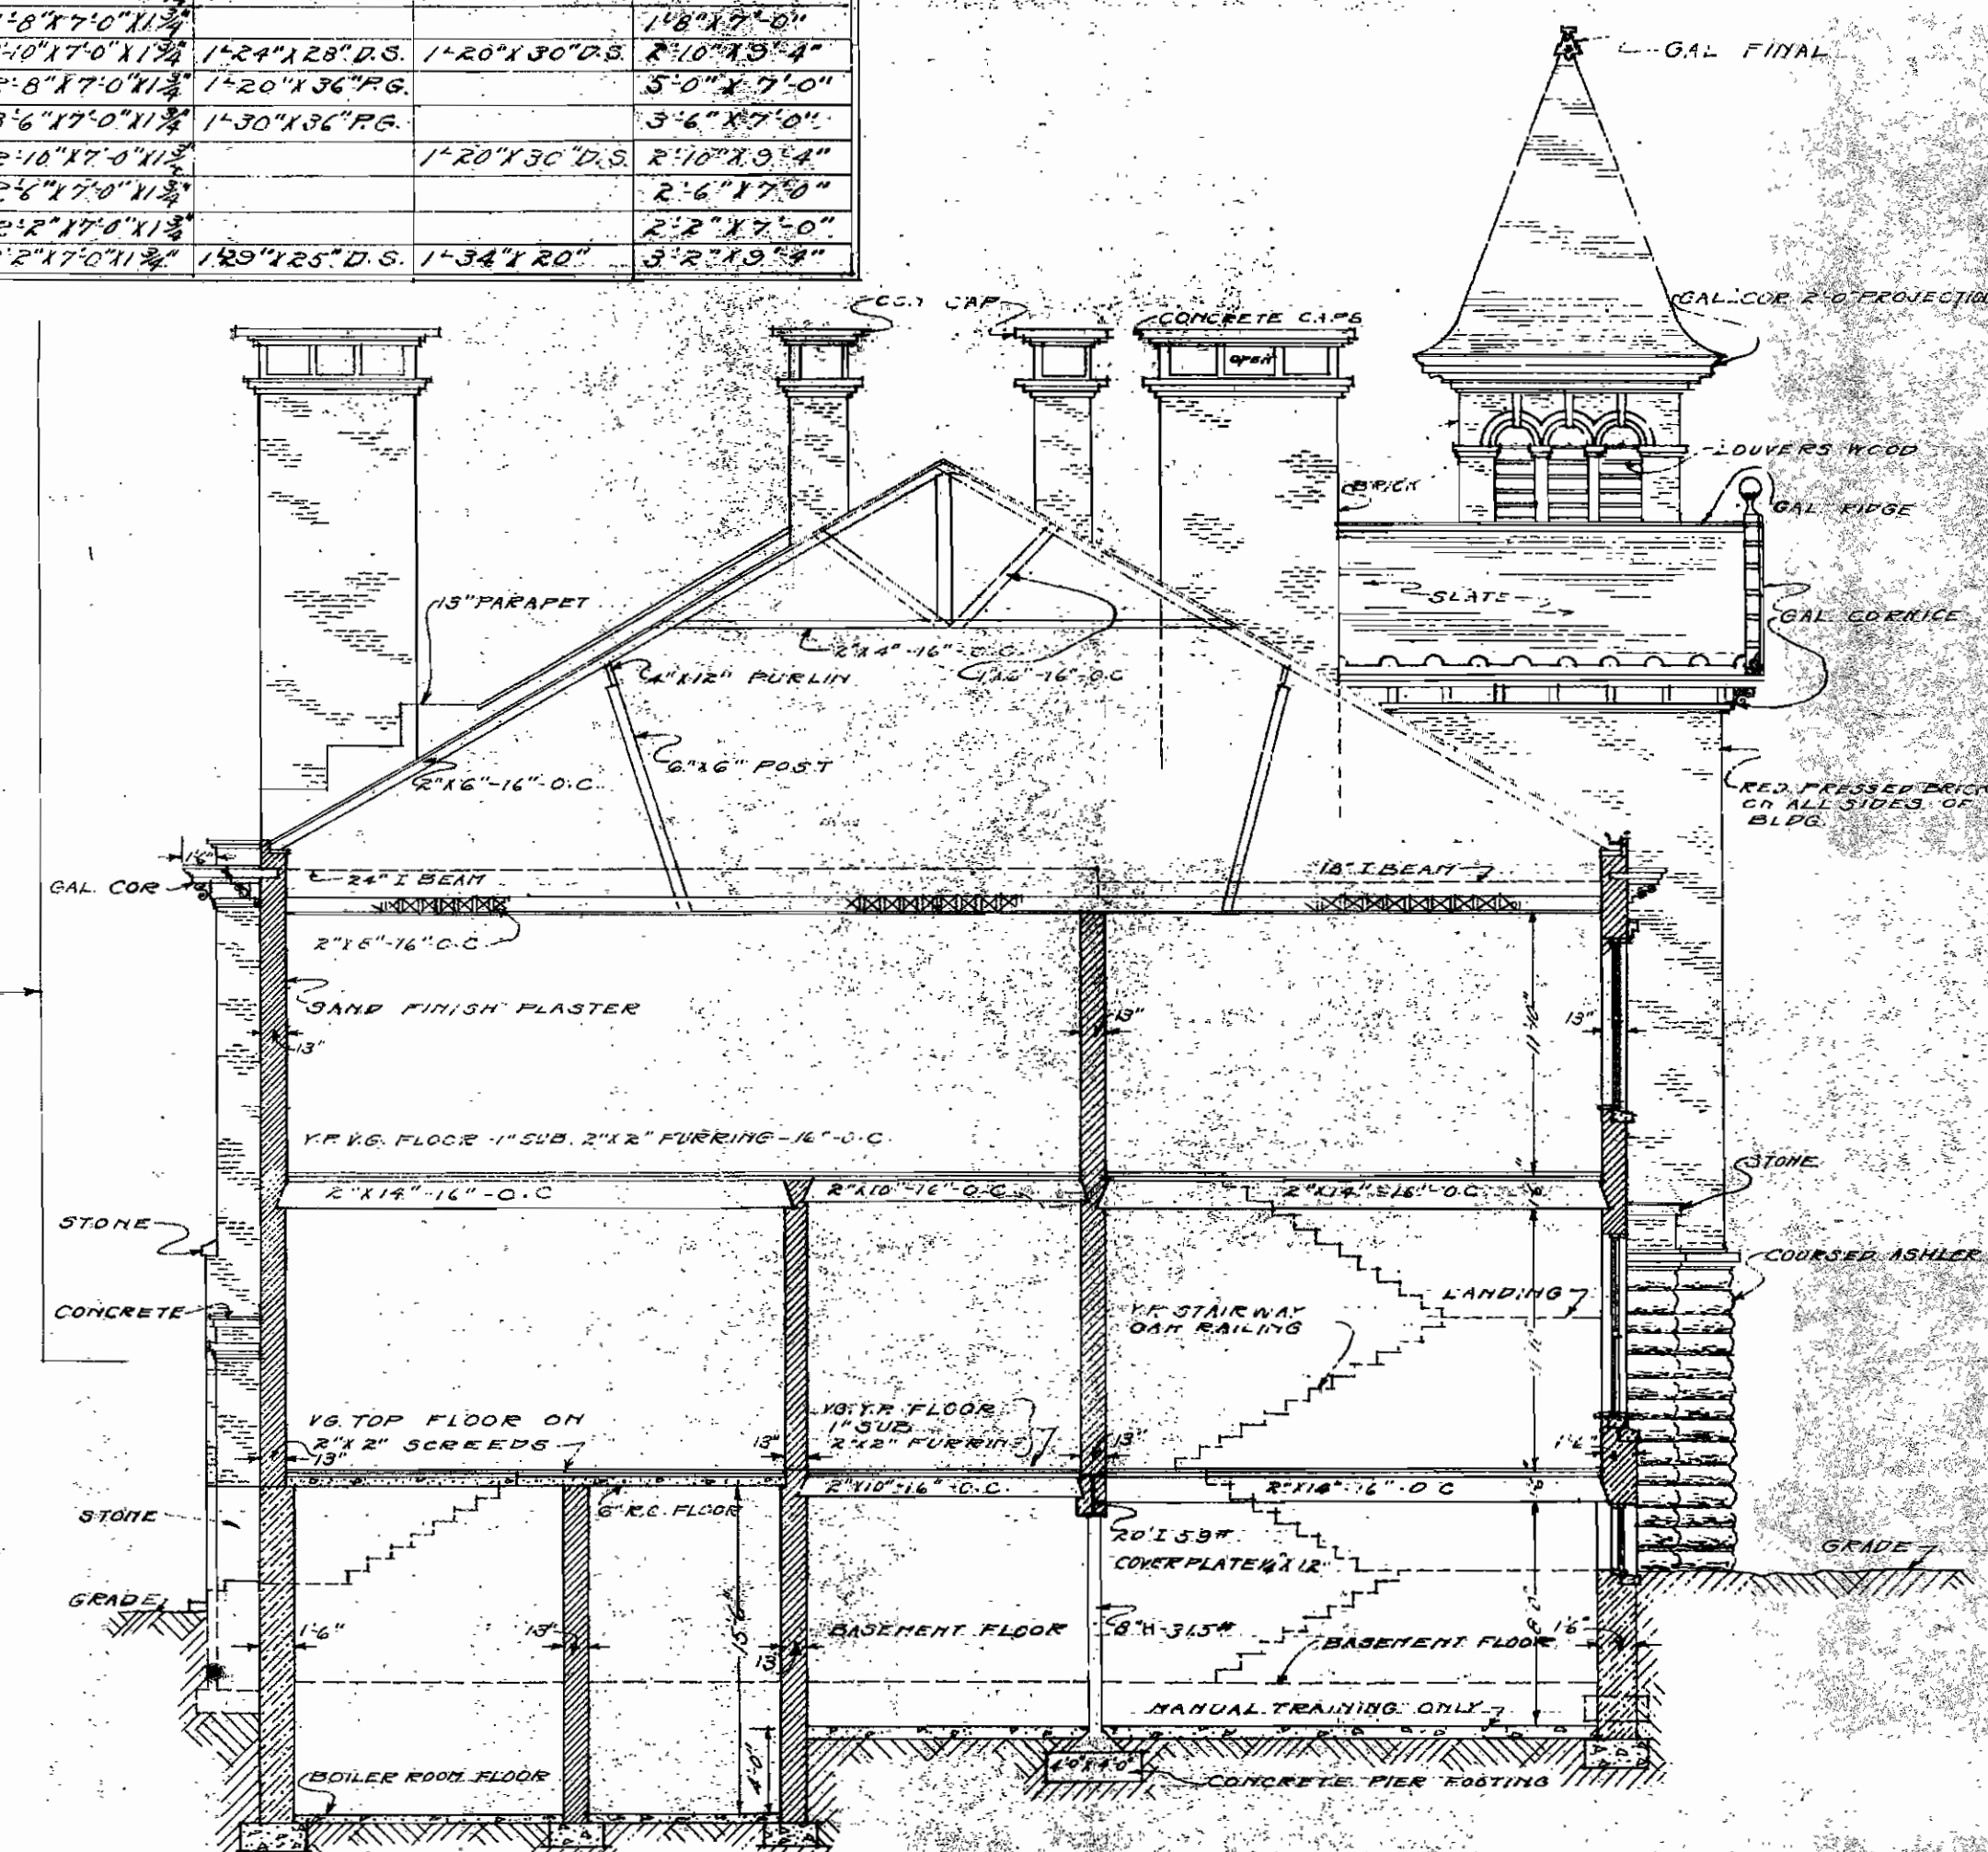

SECTION AA

SCALE 1" = 4'
STOWE SCHOOL

TOPPING VALUATION COMPANY
OF
KANSAS CITY, MISSOURI
DATE: JUNE 21 DRAWN: A.R.S.
TRACED: H.E.B. CHECKED: A.R.S.
APPROVED: F.B.C.