


FIRST FLOOR PLAN

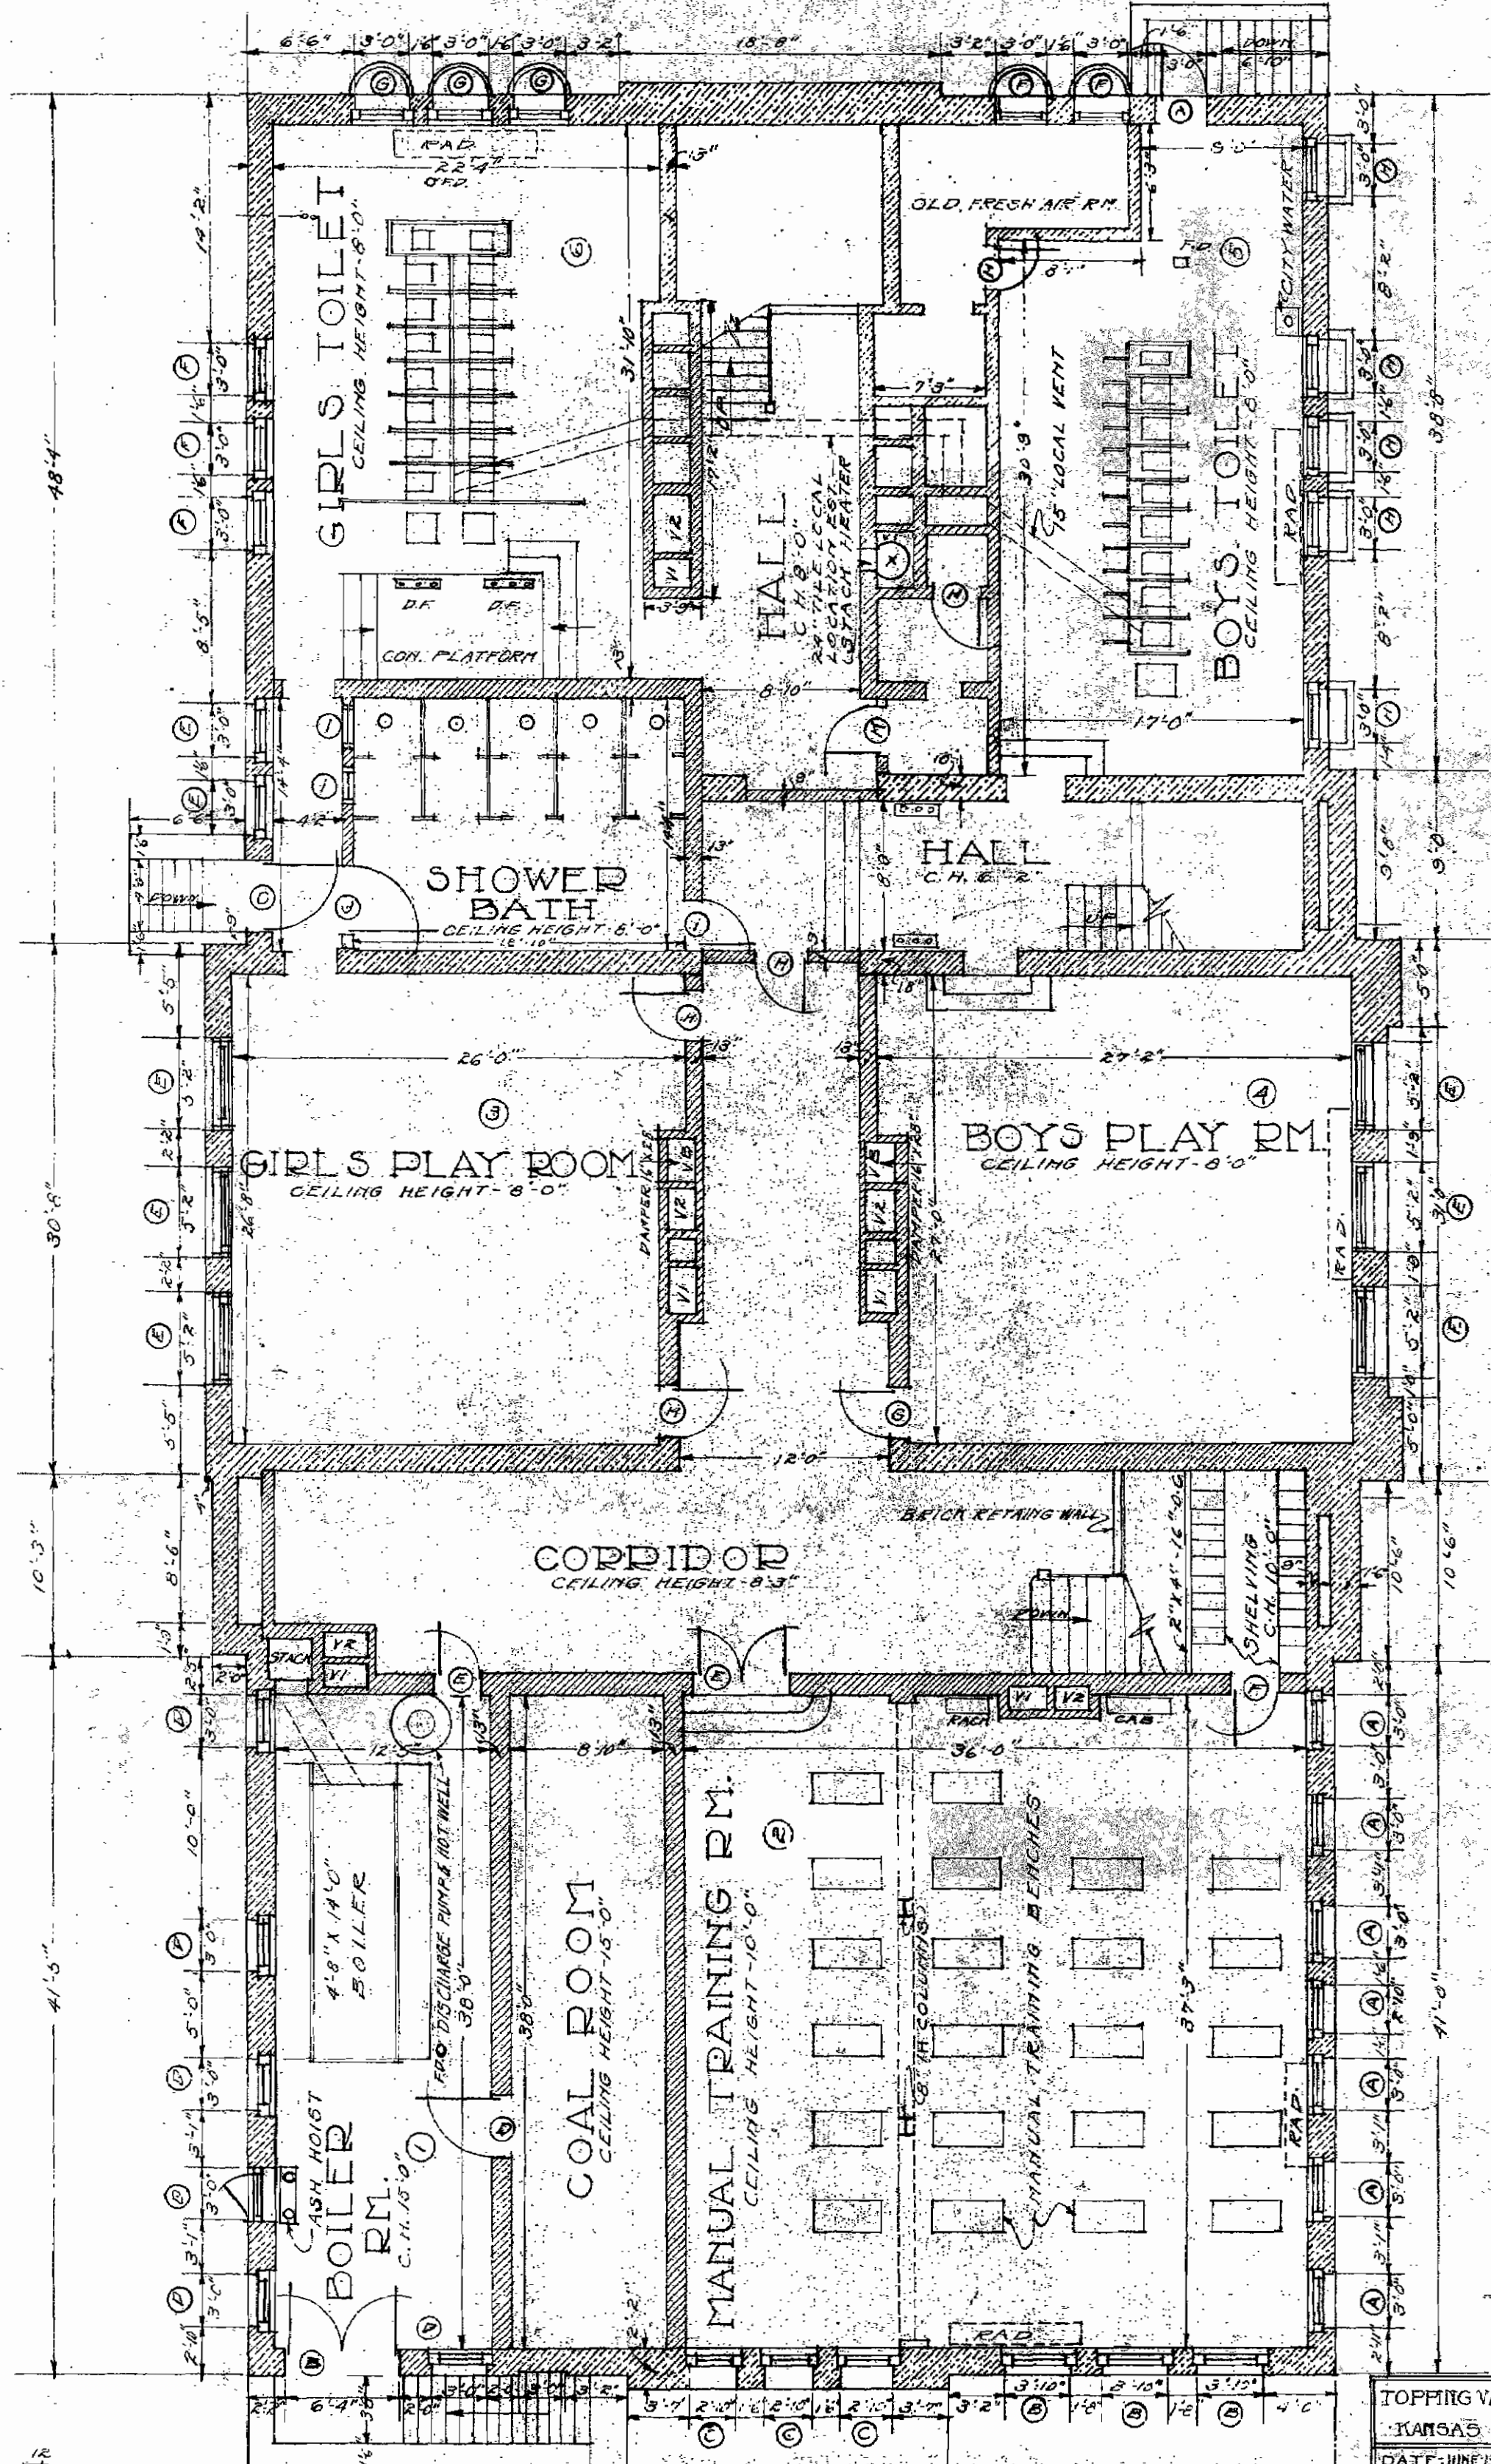

BASEMENT FLOOR PLAN

SCALE 0 2 4 6 8 12  
STOWE SCHOOL

TOPPING VALUATION COMPANY  
KANSAS CITY, MISSOURI  
DATE JUNE 1921 DRAWN BY A.F.S.  
TRACED BY H.B. CHECKED BY ARS  
APPROVED - F.J.C.