


WINDOW SCHEDULE

MARK	NO. LITS	SIZE	TRANSOM	GLASS	WD. OPG.
A	4	2-23 1/2 x 21 3/8		WIRE	4-0" x 15-0"
B	4	13 3/8 x 24 1/2		"	3-2" x 4-8"
C	4	13 3/8 x 29 1/2		"	3-2 x 15-0"
D	1	34 3/4 x 1-0		D.V.	
E	4	19 3/8 x 39		RIBBED	3-8 1/2 x 7-0"
H	4	17 3/8 x 29 1/2		WIRE	7-9 1/2 x 10-0"
P	1	36 x 36			
O	4	21 3/8 x 36	2-21 1/2 x 24		4-0 x 19-0"
F	4	17 x 30			3-10 1/2 x 6-0"
S	4	2-20 x 44	2-20 1/2 x 22		8-4 1/2 x 10-0"
T	4	2-11 1/2 x 30			3-2 x 7-0"
U	4	2-18 1/2 x 36			4-4 x 7-0"
X	6	4-11 1/2 x 11 1/2			12-0 x 6-2"
Y	12	4-18 x 26			12-0 x 5-2"
Z	4	2-15 1/2 x 36			3-4 x 7-0"

DOOR SCHEDULE

MARK	SIZE	GLASS	TRANSOM
E	2-4 x 6-5 1/2		
G	2-6 x 6-5 1/2		
J	2-6 x 7-0 1/2		
K	3-2 x 7-0 1/2	24 x 26-21	32 x 34
L	3-0 x 7-0 1/2	25 1/2 x 24-21	32 x 34
M	6-8 x 3-2 1/2	10 x 17 1/2	
N	2-4 x 7-0 1/2	16 x 24-21	
T	2-6 x 6-8 1/2		
V	2-11 1/2 x 6-11 1/2	4-11 1/2 x 6	
W	3-0 x 7-10 x 2 3/4	1-24 x 36	1-24 x 12
SIDE LIGHTS	2-6 x 7-10 x 1 3/4	1-24 x 36	1-41 1/2 x 13-30

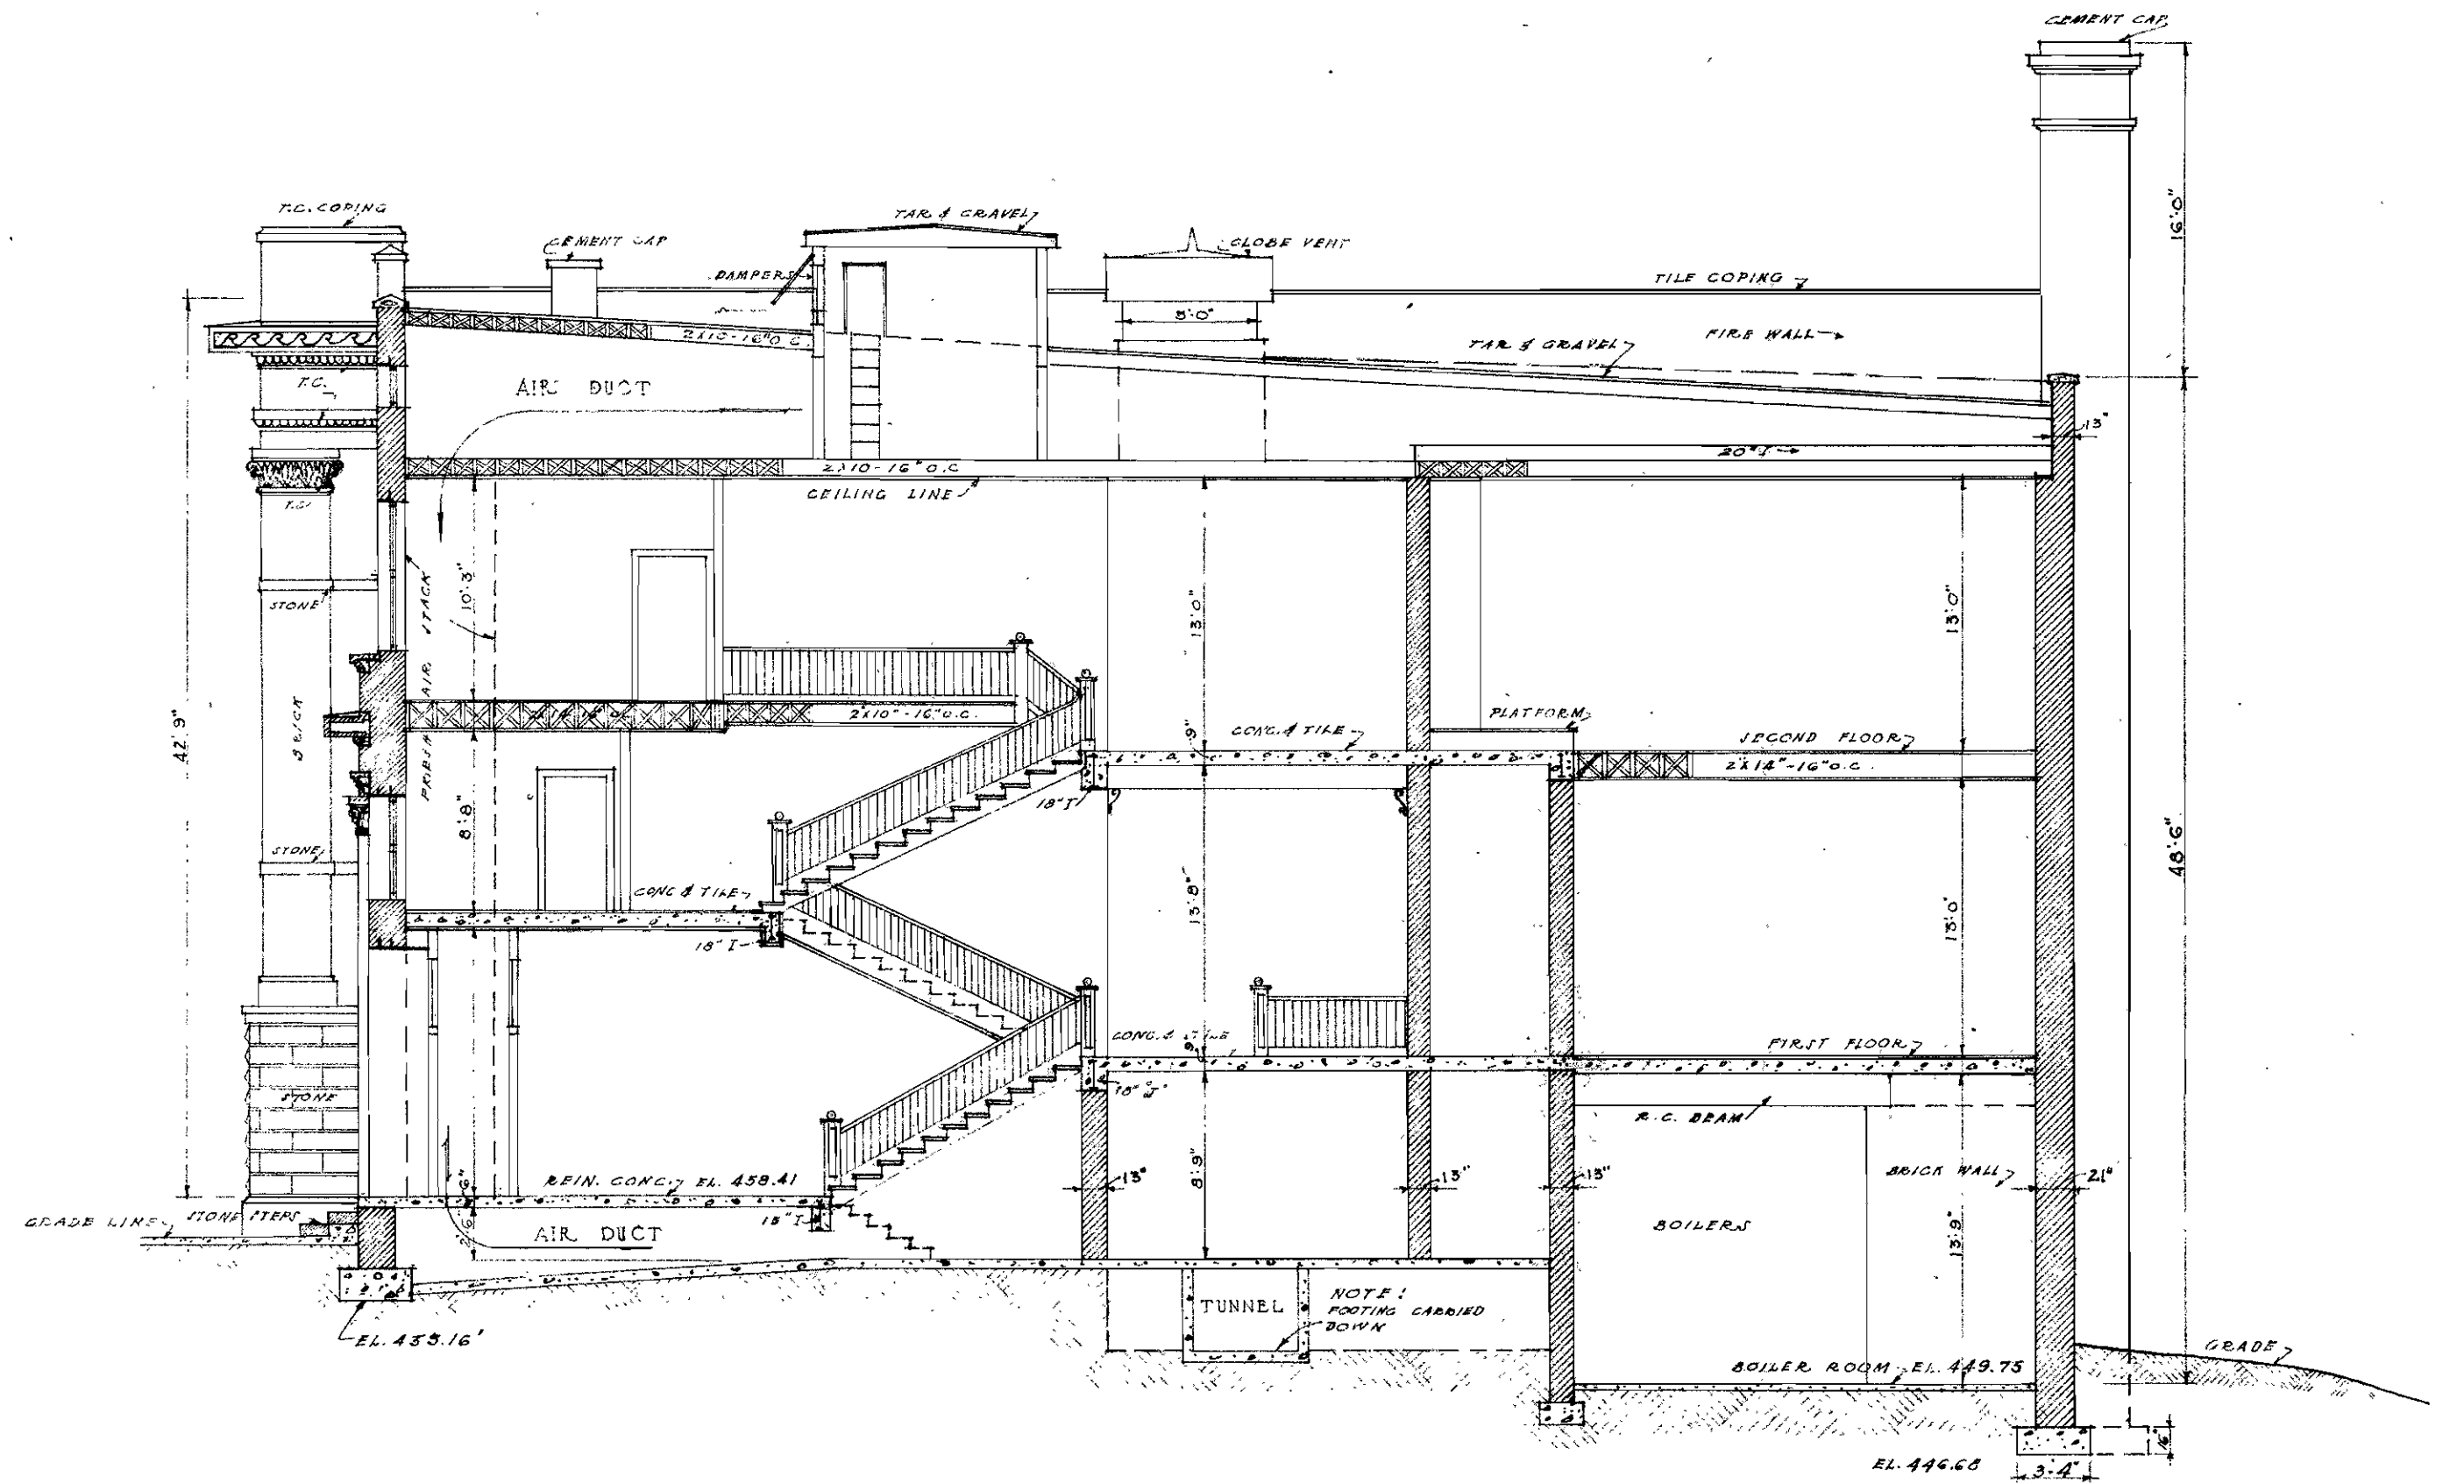

CROSS - SECTION

HORACE MANN SCHOOL

SCALE 1" = 4'-0"

TOPPING VALIATION COMPANY
 KANSAS CITY, MISSOURI
 DATE Oct-1920 DRAWN *all*
 TRACED *Carroll* CHECKED *ARS*
 APPROVED *F.S.C.*