


DOOR SCHEDULE

MARK	SIZE	GLASS	TRAN.
A	2'0" X 7'-6"	1'-24" X 40"	
A1	2'-8" X 7'-6"	1'-22" X 40" 2.5 RE. LIGHT 13.28 IN	1'-58" X 34" 2'-28" X 34"
B	3'-8" X 5'-5"		
C	1'-8" X 5'-10"		
D	4'-6" X 7'-10"	1'-43" X 38"	
E	2'-6" X 7'-10"	1'-20" X 35"	
E1	3'-0" X 5'-0"		
F	3'-6" X 7'-10"		
F1	2'-8" X 8'-0"	1'-23" X 36"	
G	3'-0" X 7'-10"	1'-26" X 38"	
G1	2'-0" X 6'-8"		
H	2'-4" X 6'-10"	2'-8" X 14"	
H1	3'-2" X 6'-10"	2'-11" X 14"	
H2	2'-8" X 6'-8"	2'-1" X 15" 1/4"	
J	2'-6" X 7'-10"	1'-20" X 35"	
K	2'-6" X 6'-6"	1'-20" X 30" 1.5 SIDE LIGHT 18" X 14"	1'-25" X 18" 1'-12" X 18"
L	2'-10" X 6'-2"		
M	3'-0" X 7'-0"	1'-27" X 32"	
N	3'-0" X 8'-0"	1'-29" X 34"	
N1	3'-0" X 8'-0"	1'-25" X 28"	
P	2'-6" X 8'-0"	1'-20" X 28"	
Q	2'-8" X 7'-6"	1'-22" X 34"	
R	3'-0" X 7'-6"		
S	3'-4" X 7'-6"	1'-30" X 40" 1'-36" X 14"	
T	3'-0" X 7'-6"	1'-24" X 60"	5'-12" X RD. TOP
U	3'-0" X 7'-6"		
U1	3'-0" X 7'-6"	1'-24" X 22"	1'-13" X RD. TOP
V	2'-0" X 7'-6"		
V1	2'-0" X 6'-8"		

WINDOW SCHEDULE

MARK	GLASS	WD. OPG.	TRAN.
C	1'-40" X 35"		
J	2'-32" X 30"	3'-2" X 5'7"	
K	2'-30" X 30"	3'-2" X 5'7"	
M	2'-32" X 22"		
N	2'-40" X 22"		
P	1'-50" X 42"		
Q	2'-40" X 42" 1'-40" X 46"	4'-0" X 11'6"	
R	2'-32" X 42" 1'-32" X 46"	3'-4" X 11'6"	
S	2'-32" X 38"	3'-4" X 7'-0"	
T	5'-12" X 12" 5'-12" X RD. TOP		
W	4'-20" X 22"	4'-4" X 5'6"	
X	2'-28" X 22"	2'-8" X 4'-6"	
Y	2'-28" X 22"	2'-8" X 4'-6"	

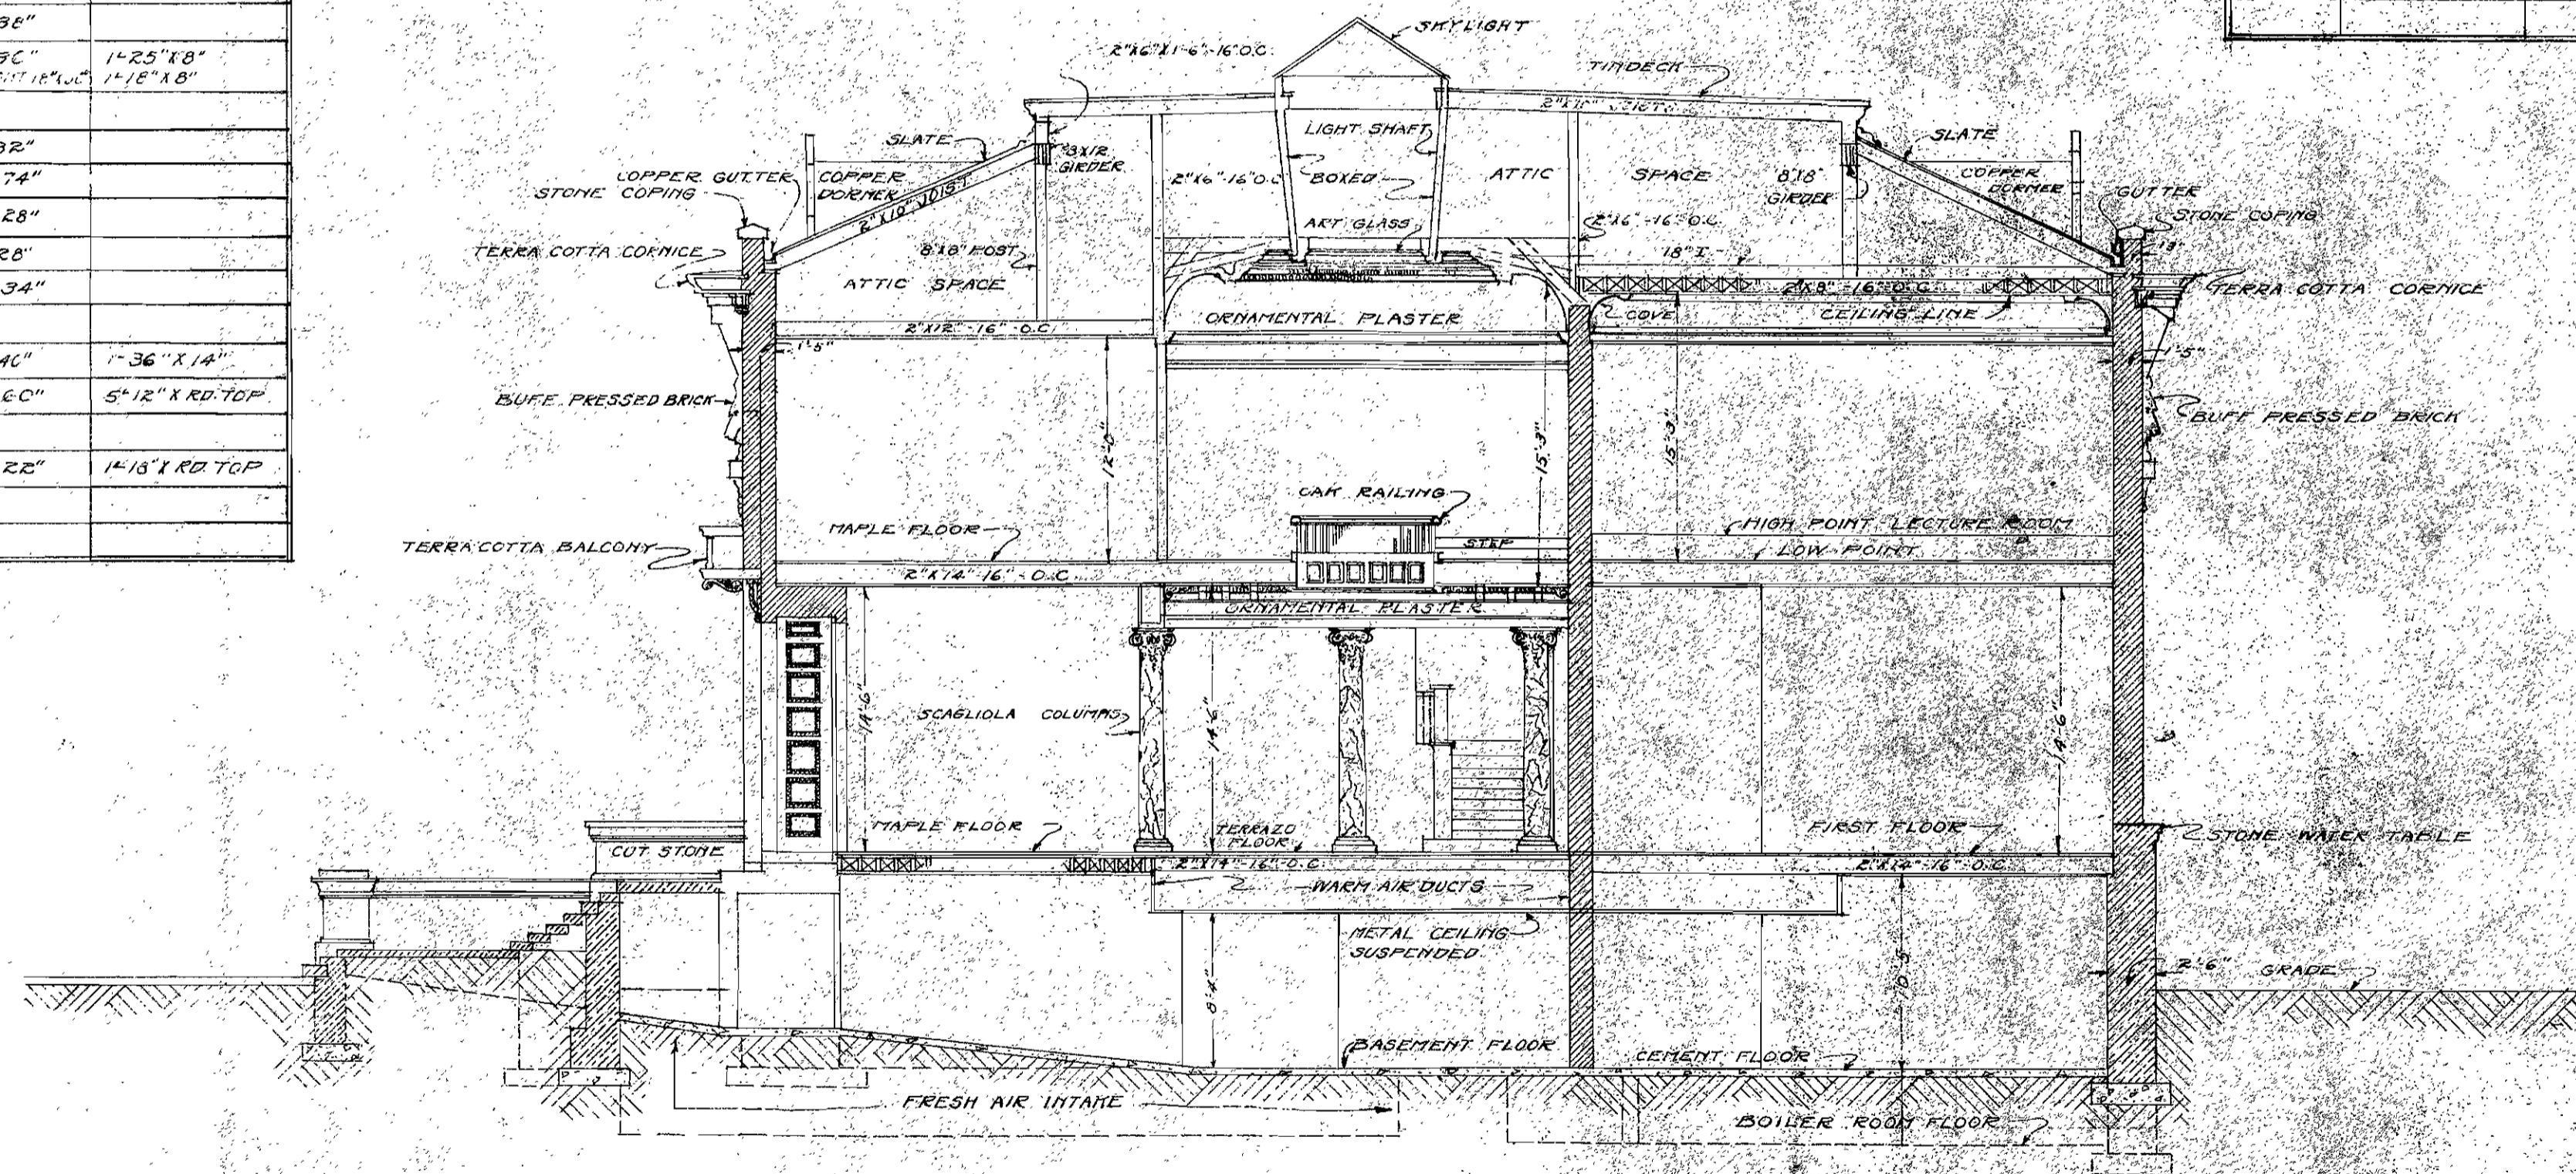

SECTION-AA

SCALE
 0 2 4 6 8
 CARNEGIE LIBRARY

TOPPING VALIATION COMPANY
 KANSAS CITY MISSOURI
 DATE: MAY 22 1922
 DRAWN BY: [Name]
 CHECKED BY: [Name]
 APPROVED: [Signature]