


SECOND FLOOR PLAN

WINDOW SCHEDULE


MARK	SIZE	GLASS	WD	OPG
A	1-34136	D.F.	3-210-2	RIBBED
	1-34134	D.F.		
	1-34122	D.F.		
B	1-34126	D.F.	3-210-6	RIBBED
	1-34124	D.F.		
	1-34122	D.F.		
C	1-34140	D.F.	3-210-9	RIBBED
	1-34120	D.F.		
	1-34122	D.F.		
D	1-34130	D.F.	3-217-0	RIBBED
	1-34124	D.F.		
	1-34122	D.F.		
E	2-34140	D.F.	3-210-9	RIBBED
	1-34130	D.F.		
	1-34122	D.F.		
F	2-34131	D.F.	3-215-6	RIBBED
	2-34135	D.F.		
	2-34134	D.F.		
G	1-34122	D.F.	3-210-2	RIBBED
	1-34122	D.F.		
	1-34122	D.F.		
H	2-16124	D.F.	3-012-4	RIBBED
	4-16120	D.F.		
I	4-20120	D.F.	3-013-6	RIBBED
	2-40116	D.F.		
K	8-0118	D.F.	6-612-0	RIBBED
	1-30128	D.F.		
L	1-30130	D.F.	2-1015-2	RIBBED
	1-30130	D.F.		

DOOR SCHEDULE

MARK	SIZE	GLASS	TRANSOM
M	2-1017-011/2	1-24110	2-611-6
N	2-1017-011/2		
O	2-016-011/2		
P	2-1017-011/2	1-24124	2-32134
Q	2-1017-011/2		2-10138
R	3-017-011/2		
S	2-017-011/2		
T	2-017-011/2		

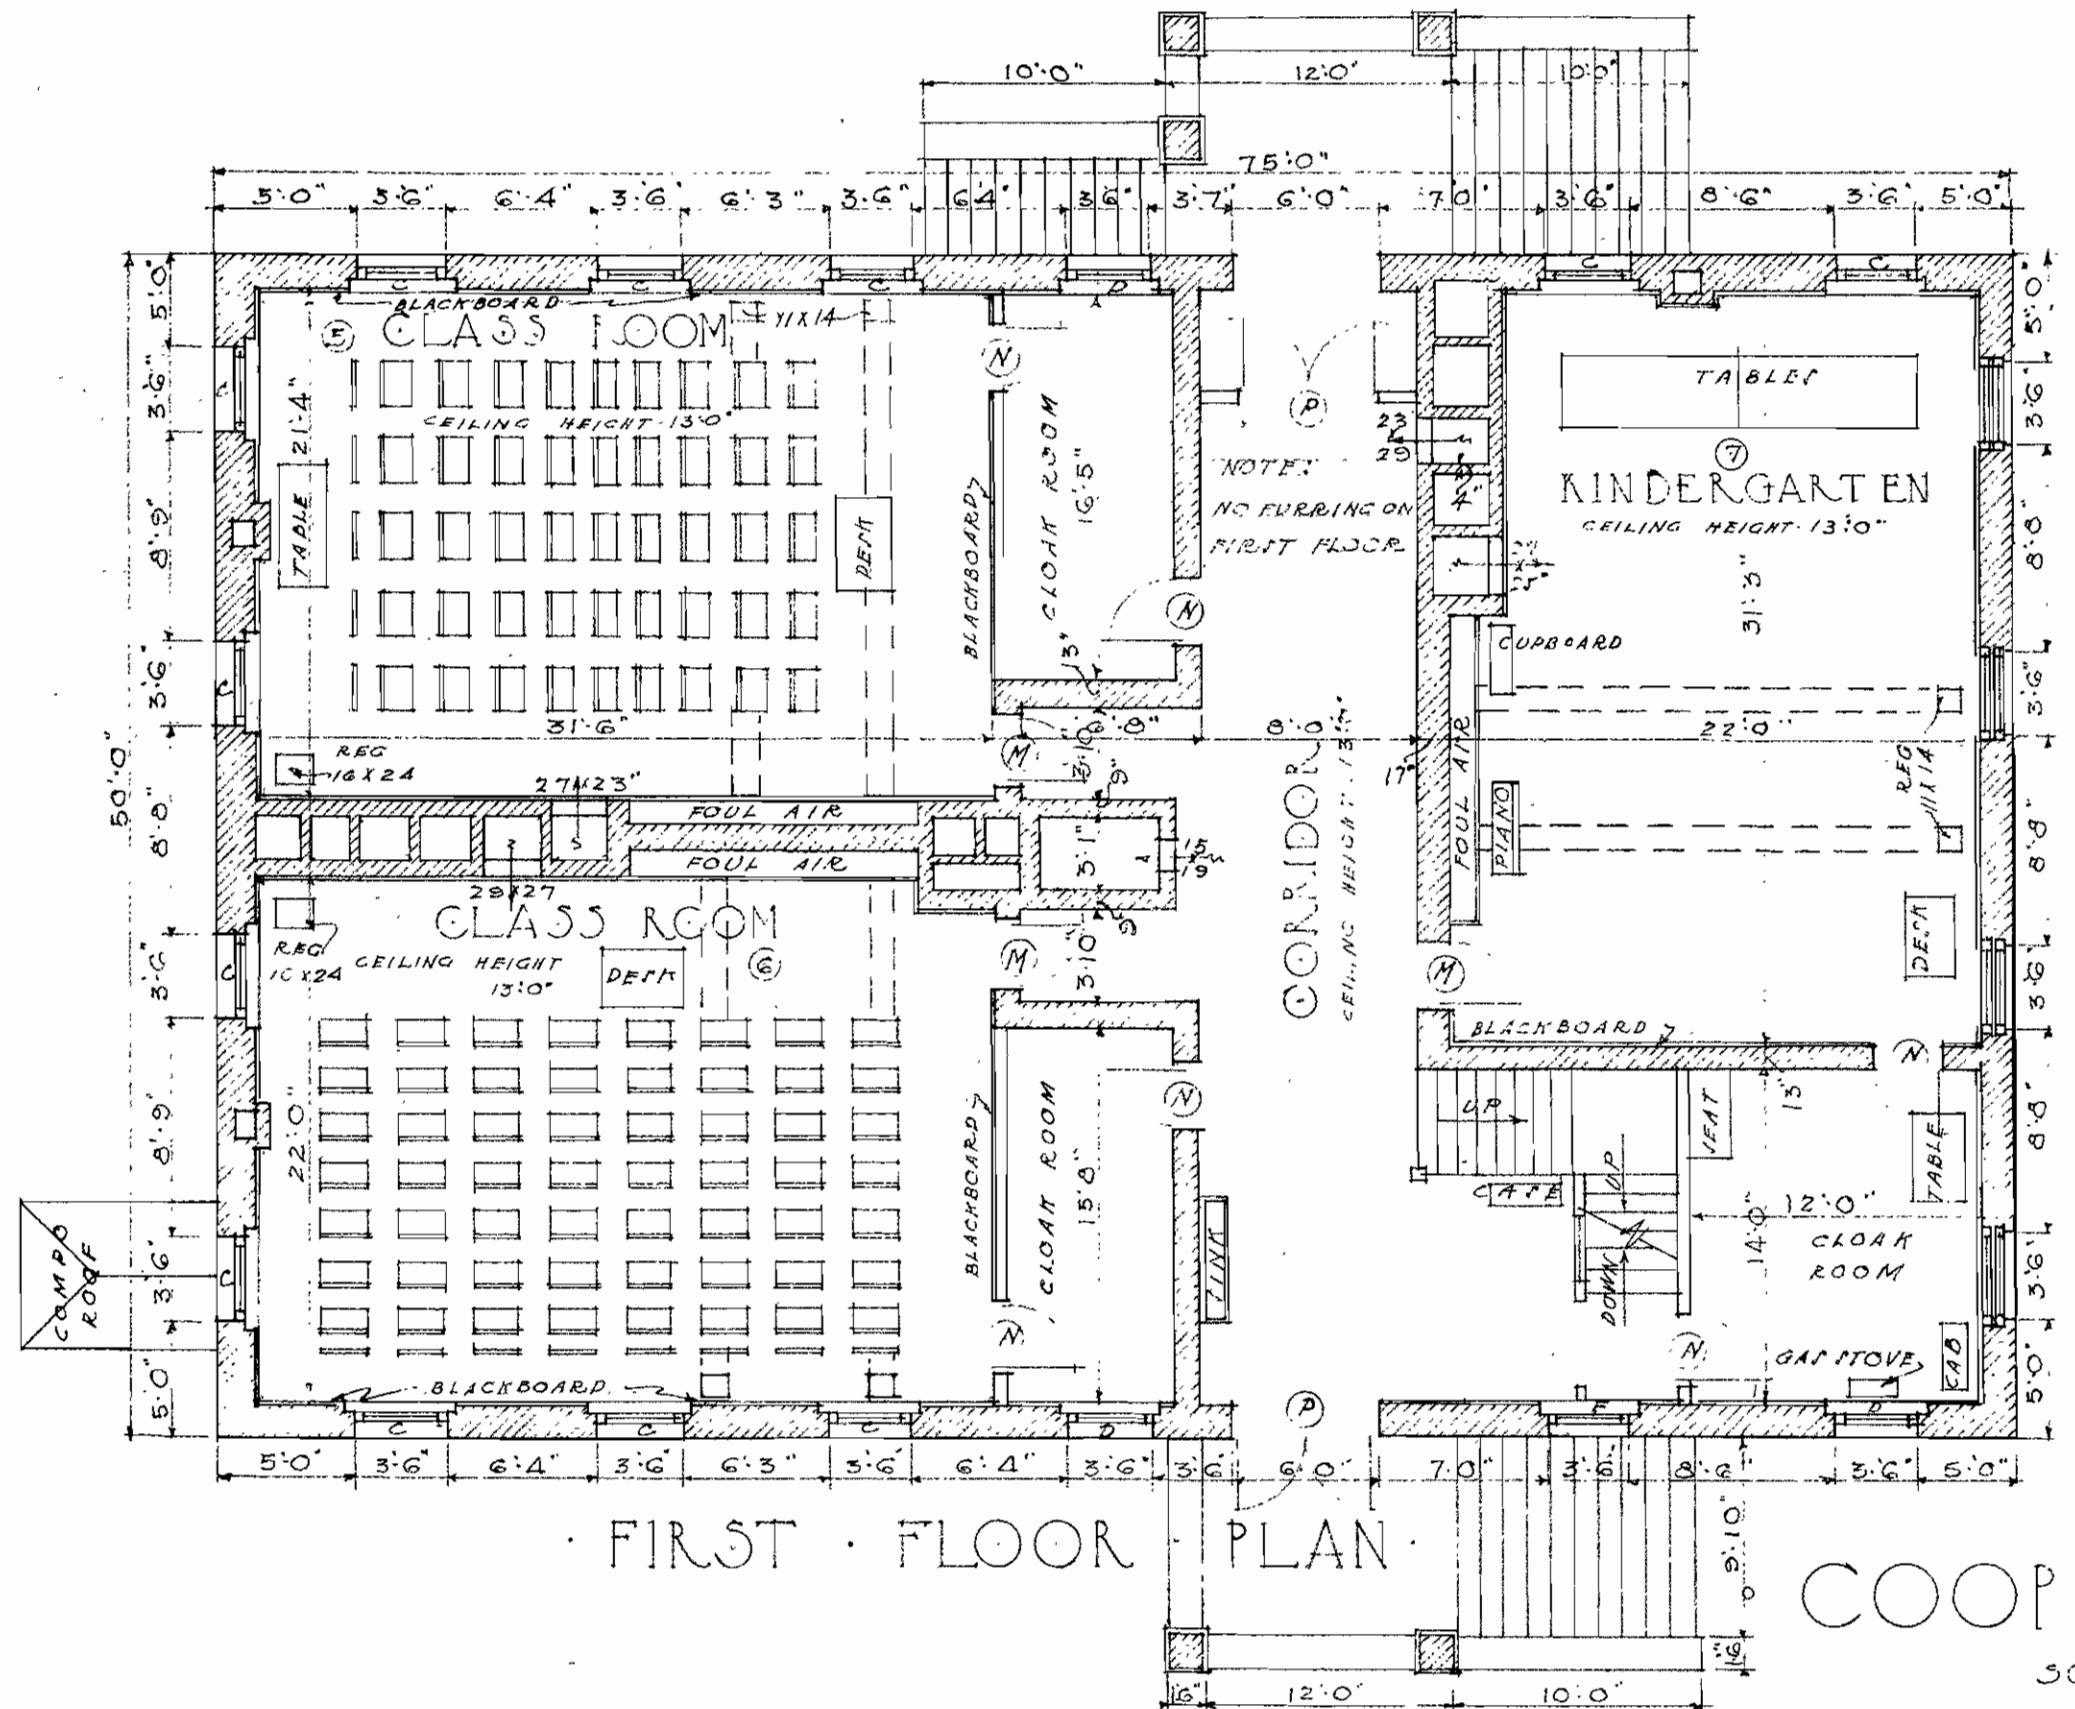

FIRST FLOOR PLAN

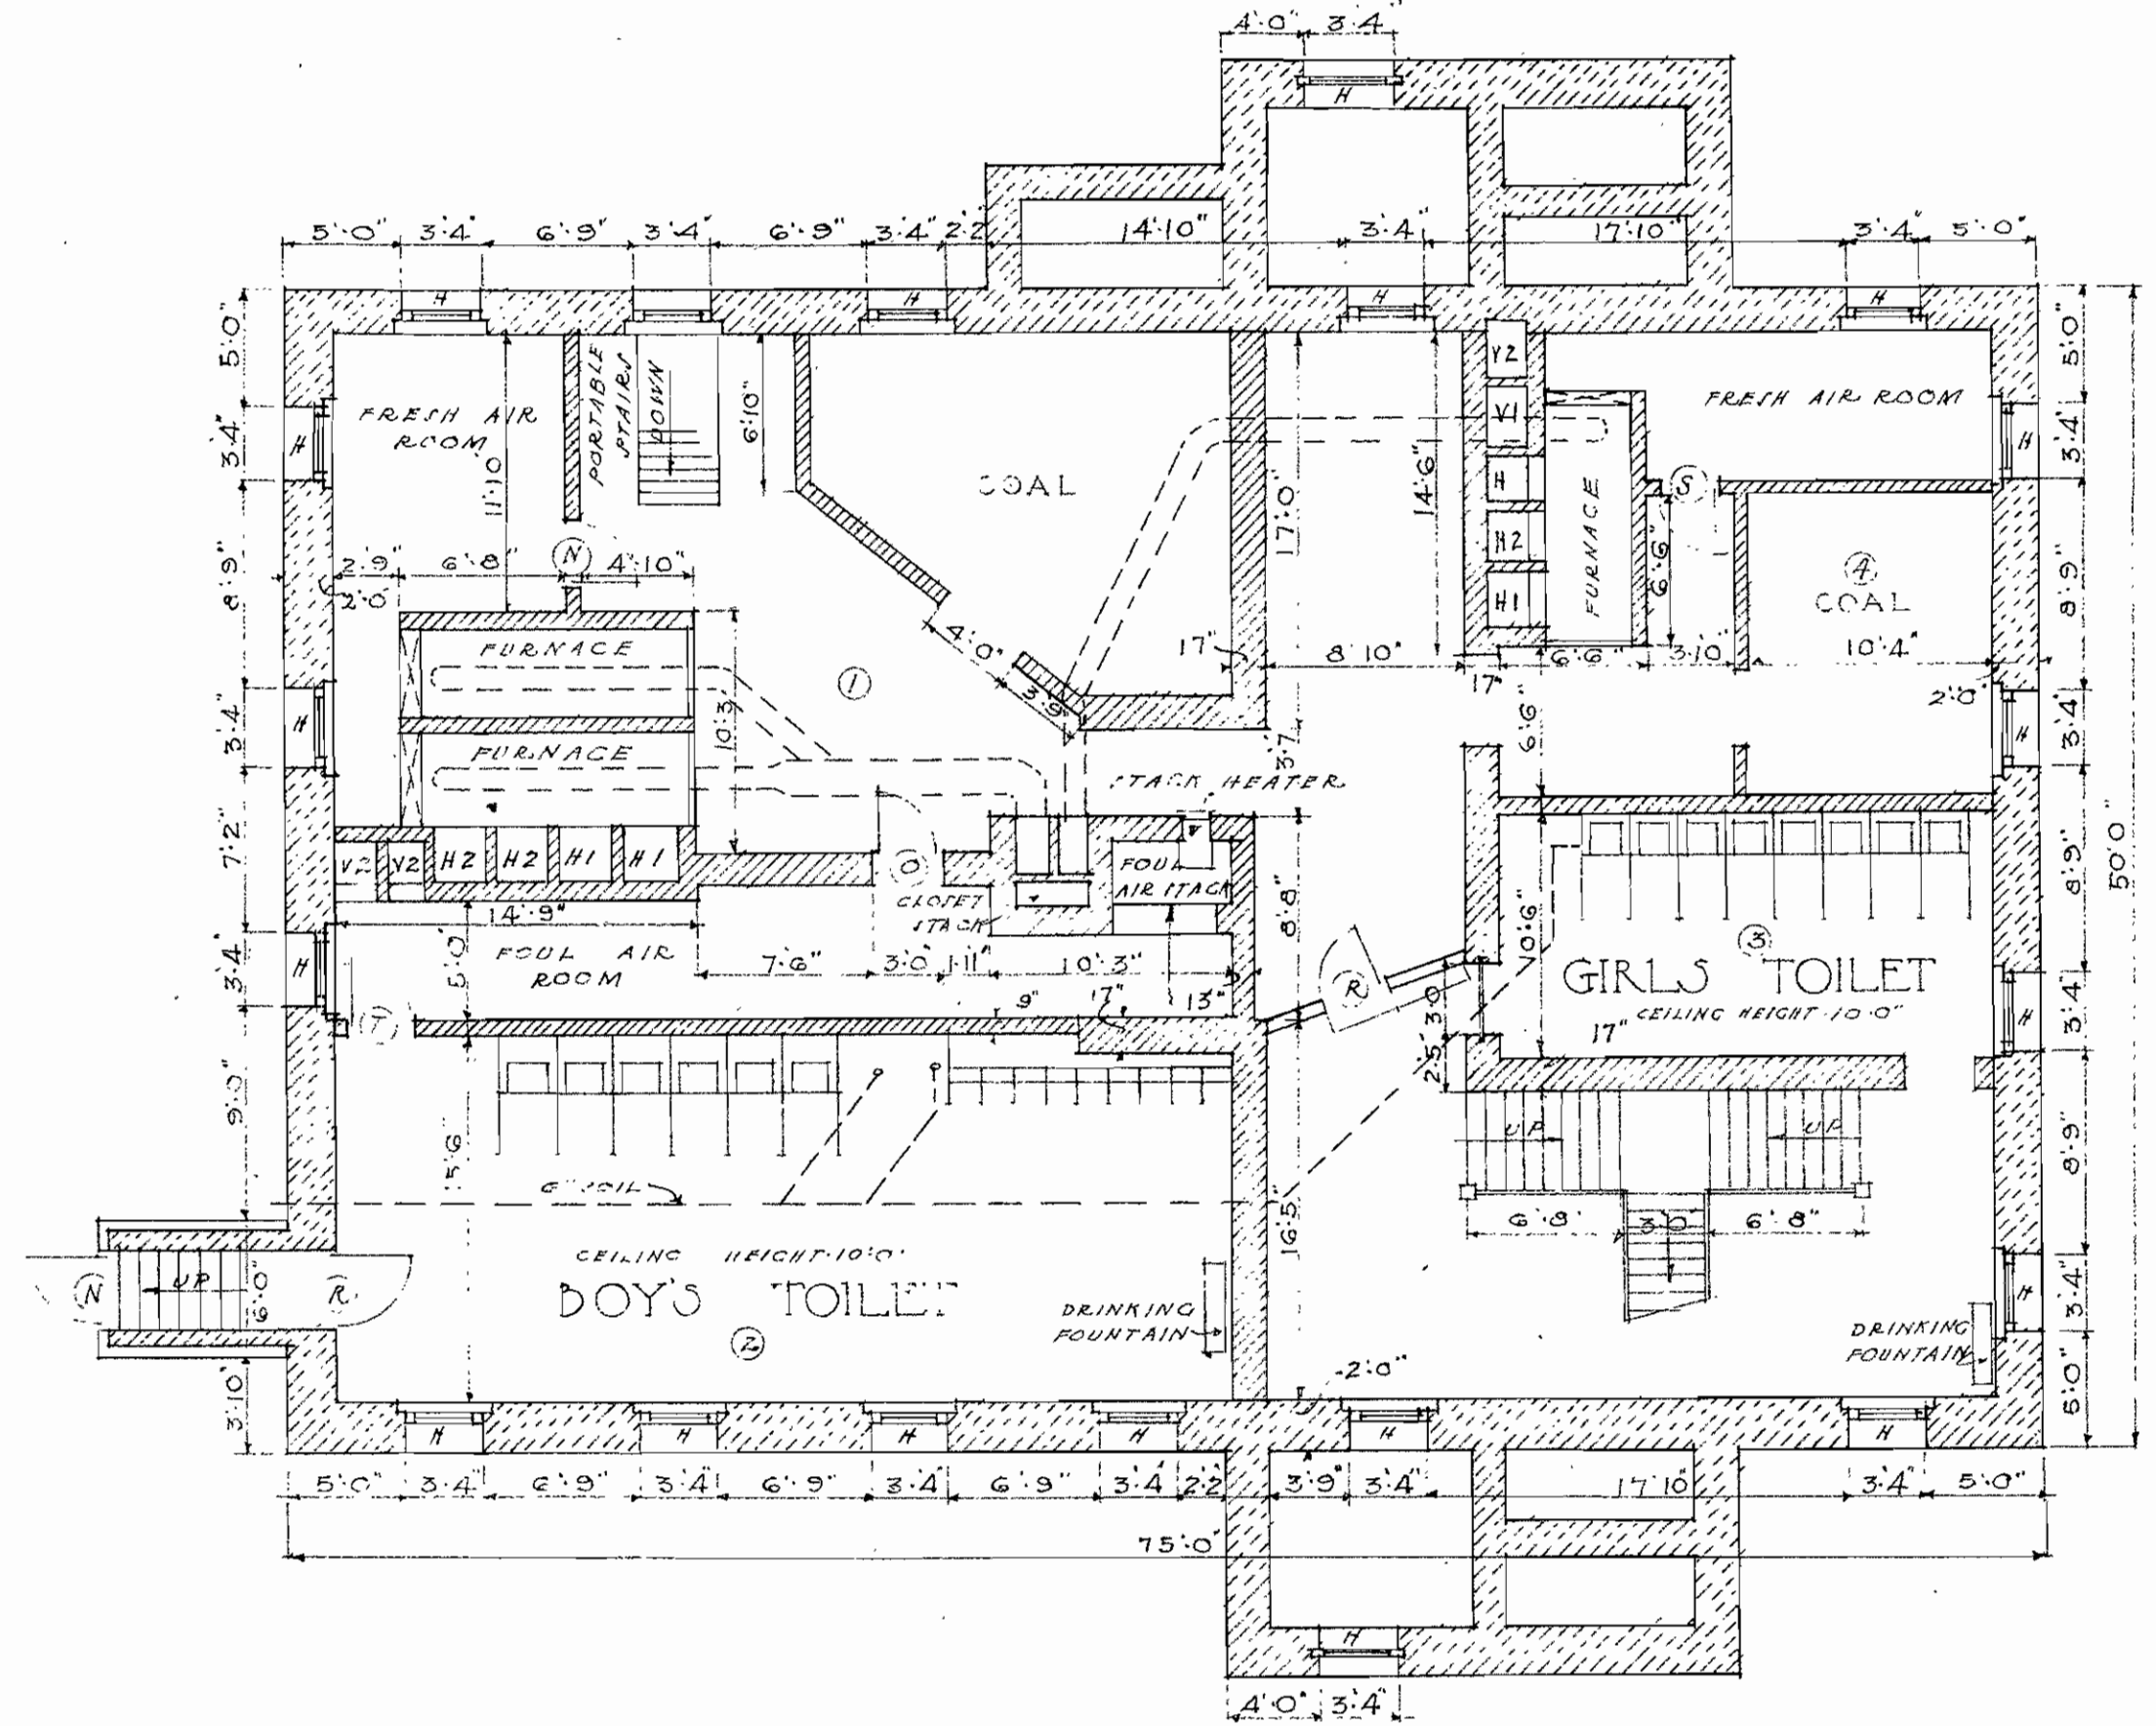

BASEMENT PLAN

COOPER SCHOOL

SCALE 1" = 4'-0"

TOPPING VALUATION COMPANY  
 KANSAS CITY, MISSOURI  
 DATE DEC 1920 DRAWN CHAFF  
 TRACED CARROLL CHECKED A.R.F.  
 APPROVED J.P.S.