


BASEMENT FLOOR PLAN

DOOR SCHEDULE

MRK	SIZE	OPG.	TRAN.	GLZ.
A	2'0" x 6'8" x 1 1/2"	2'0" x 7'0"		
B	2'10" x 6'8" x 1 1/2"	2'10" x 8'4"	1-30" x 1 1/4"	
C	2'6" x 6'8" x 1 1/2"	2'6" x 6'8"		
D	2'0" x 6'8" x 1 1/2"	2'0" x 6'8"		
E	2'10" x 7'0" x 1 1/2"	2'10" x 7'0"		
F	3'0" x 7'0" x 1 1/2"	3'0" x 7'2"	1-32" x 1 1/2"	
G	7'0" x 8'6" x 1 1/2"	7'0" x 8'6"		
H	2'6" x 6'8" x 1 1/2"	2'6" x 6'8"		
I	3'0" x 7'0" x 1 1/2"	3'0" x 8'6"	1-32" x 1 1/2"	
J	3'0" x 7'0" x 1 1/2"	3'0" x 7'0"		
K	3'0" x 7'0" x 1 1/2"	3'0" x 8'10"	1-32" x 1 1/4"	
L	2'6" x 7'0" x 1 1/2"	2'8" x 7'0"		
M	2'6" x 7'0" x 1 1/2"	5'0" x 8'10"	1-58" x 1 1/4" D.S.	1 1/2" x 20" D.S.
O	2'6" x 7'0" x 1 1/2"	5'0" x 8'10"	1-58" x 1 1/4" D.S.	1 1/2" x 18" D.S.

WINDOW SCHEDULE

MRK	SIZE	KIND	OPG. SIZE
A	4'-13 1/2" x 24"	D.S.	2'-8" x 4'-6"
B	4'-12" x 20"	D.S.	2'-4" x 3'-10"
C	12'-10" x 18"	D.S.	2'-10" x 6"
D	4'-14" x 20"	D.S.	4'-6" x 3'-8"
E	3'-13" x 36" 3'-13" x 36" 3'-13" x 17 1/2"	D.S. D.S. RIBBED	3'-8" x 6'-6"

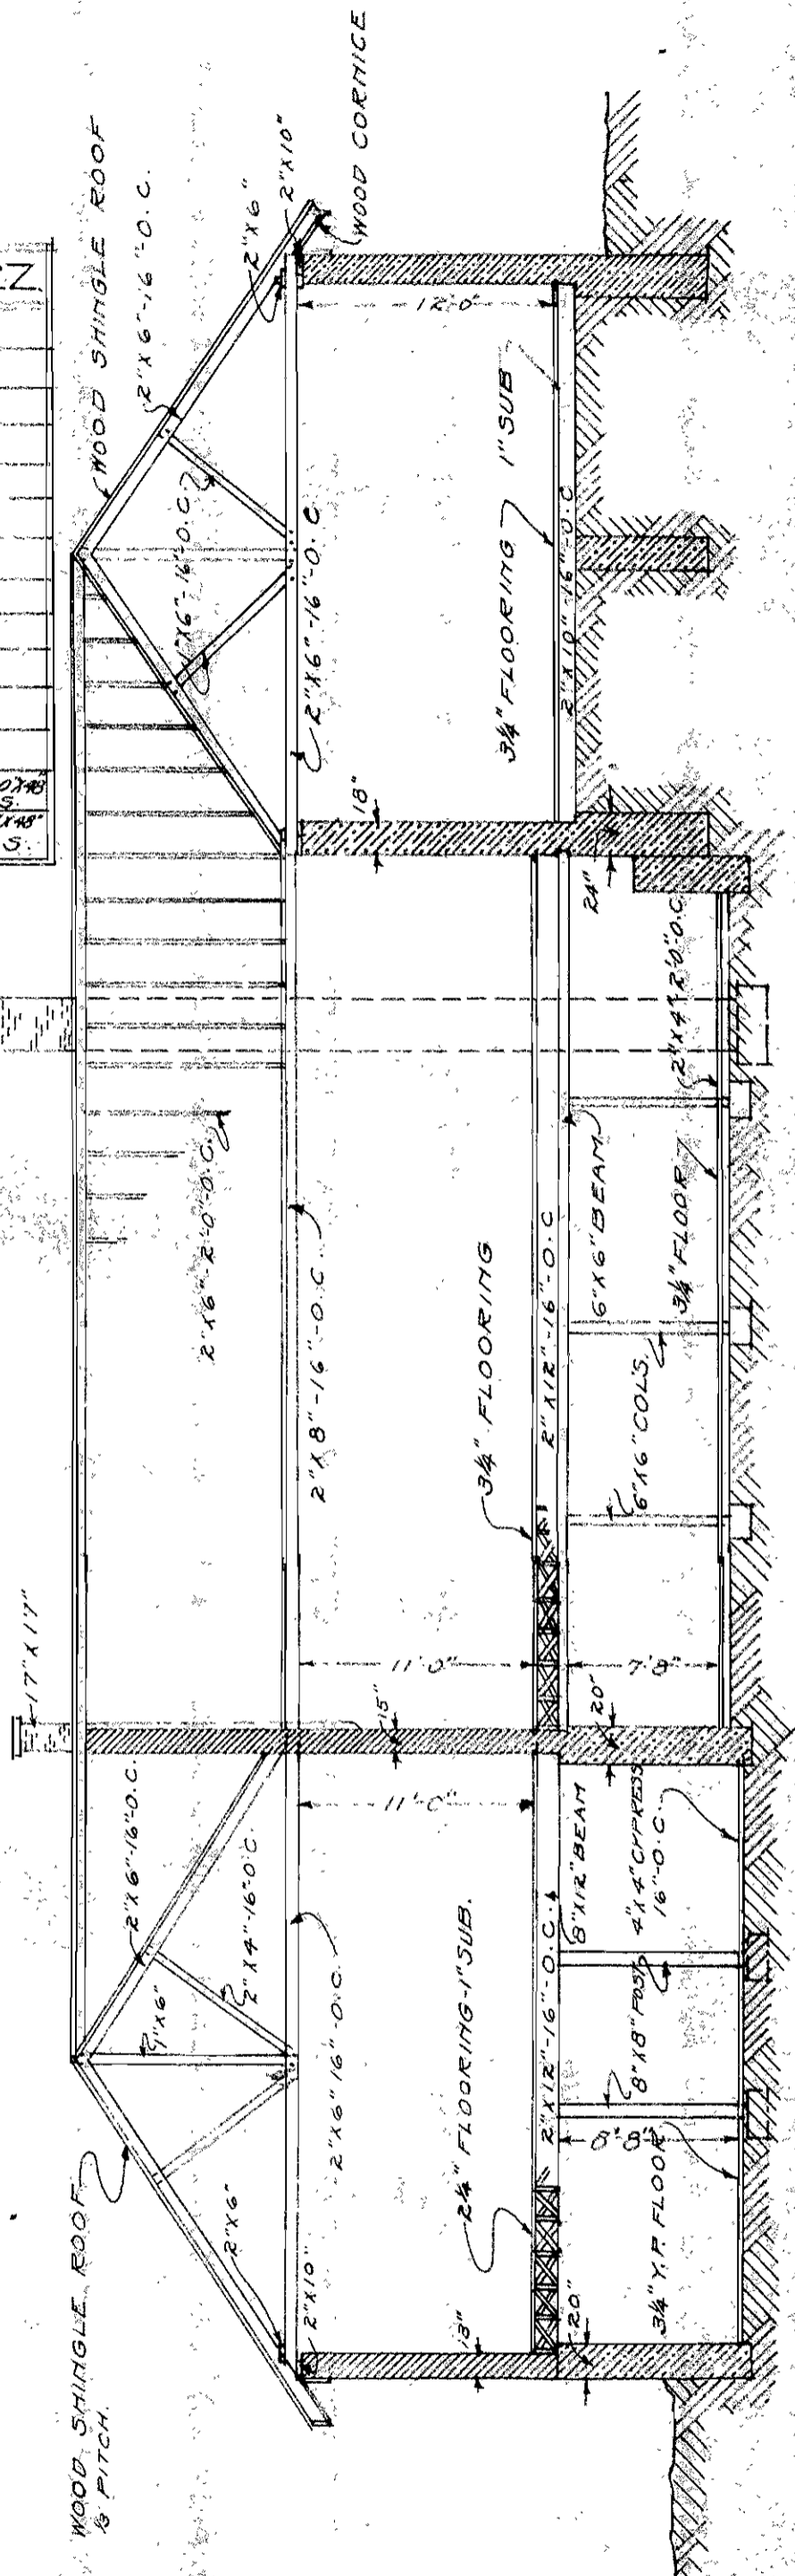

CROSS SECTION

SCALE 0 2 4 6 8 12  
KERR SCHOOL

TOPPING VALUATION COMPANY KANSAS CITY, MISSOURI	
DATE: 1924	DRAWN: A.R.S.
TRACED: H.P.B.	CHECKED: A.R.S.
APPROVED: J.S.C.	