



CROSS SECTION

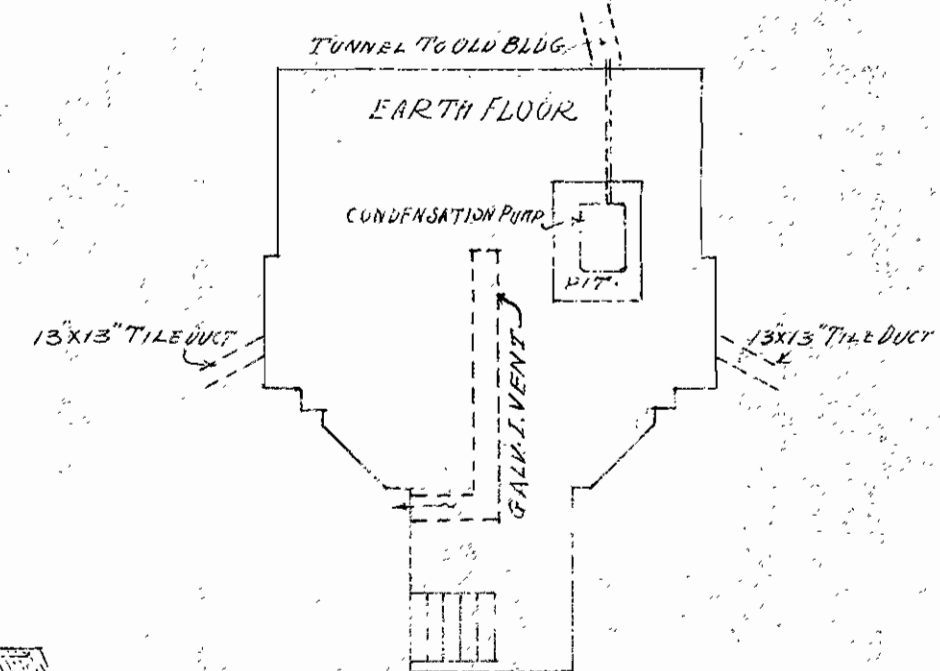

BASEMENT PLAN


WINDOW SCHEDULE

MARK	SIZE	WDOPG
D	28' x 24'	2'8" x 4'6"
E	2'12" x 12"	8'4" x 7'0"
F	16' x 48"	
G	1'36" x 26"	18'6" x 9'7"
H	36" x 40"	
I	2'20" x 20"	6'10" x 3'7"
K	1'30" x 26"	2'10" x 4'9"
L	1'22" x 26"	2'2" x 4'9"
M	30" x 20"	2'10" x 3'7"

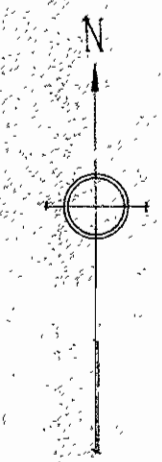


DOOR SCHEDULE

MARK	SIZE	GLASS	TRANSOM
U	3-6'7" x 2 1/4"	20' x 4'6"	
W	3-0'16" x 11 1/4"	12' x 11'6"	
X	3-2'17" x 11 1/4"	24' x 30"	3'4" x 1'6"
Y	2-6'16" x 11 1/4"		
Z	2-6'17" x 11 1/4"		

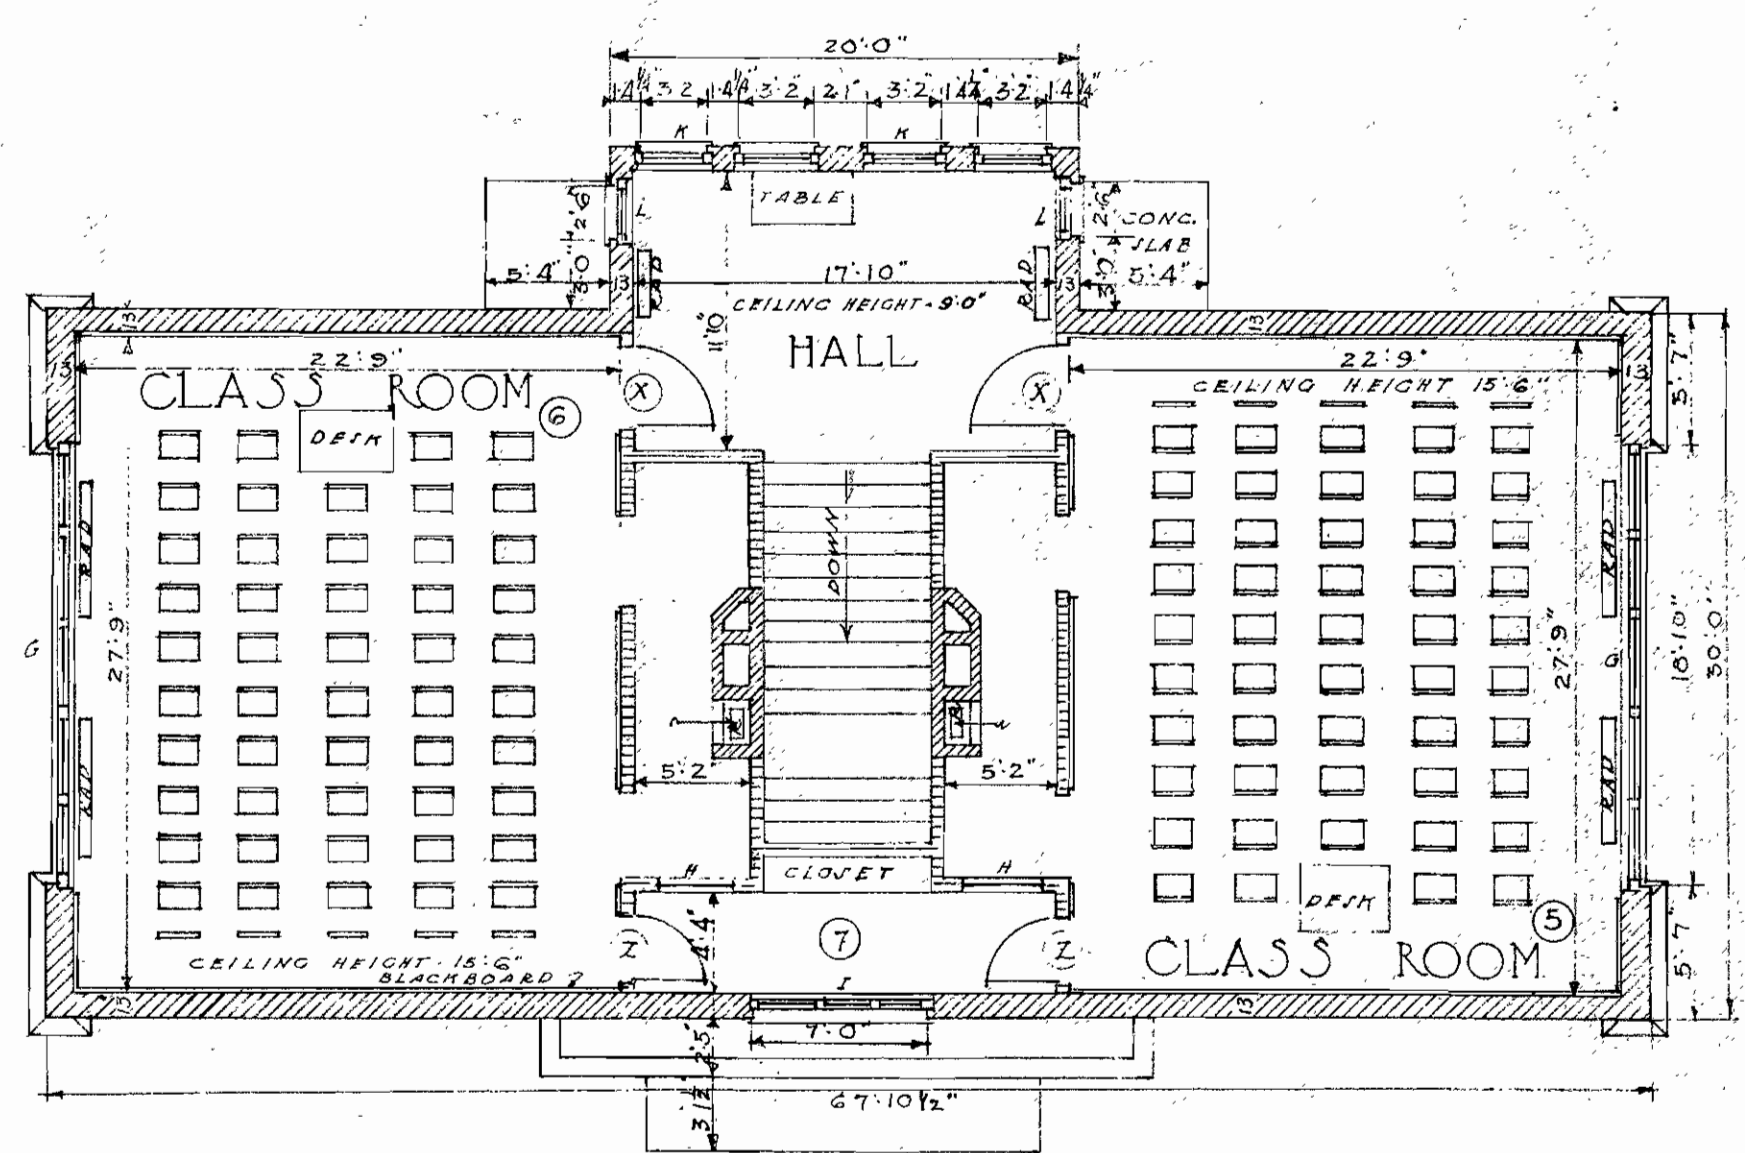

SECOND FLOOR PLAN

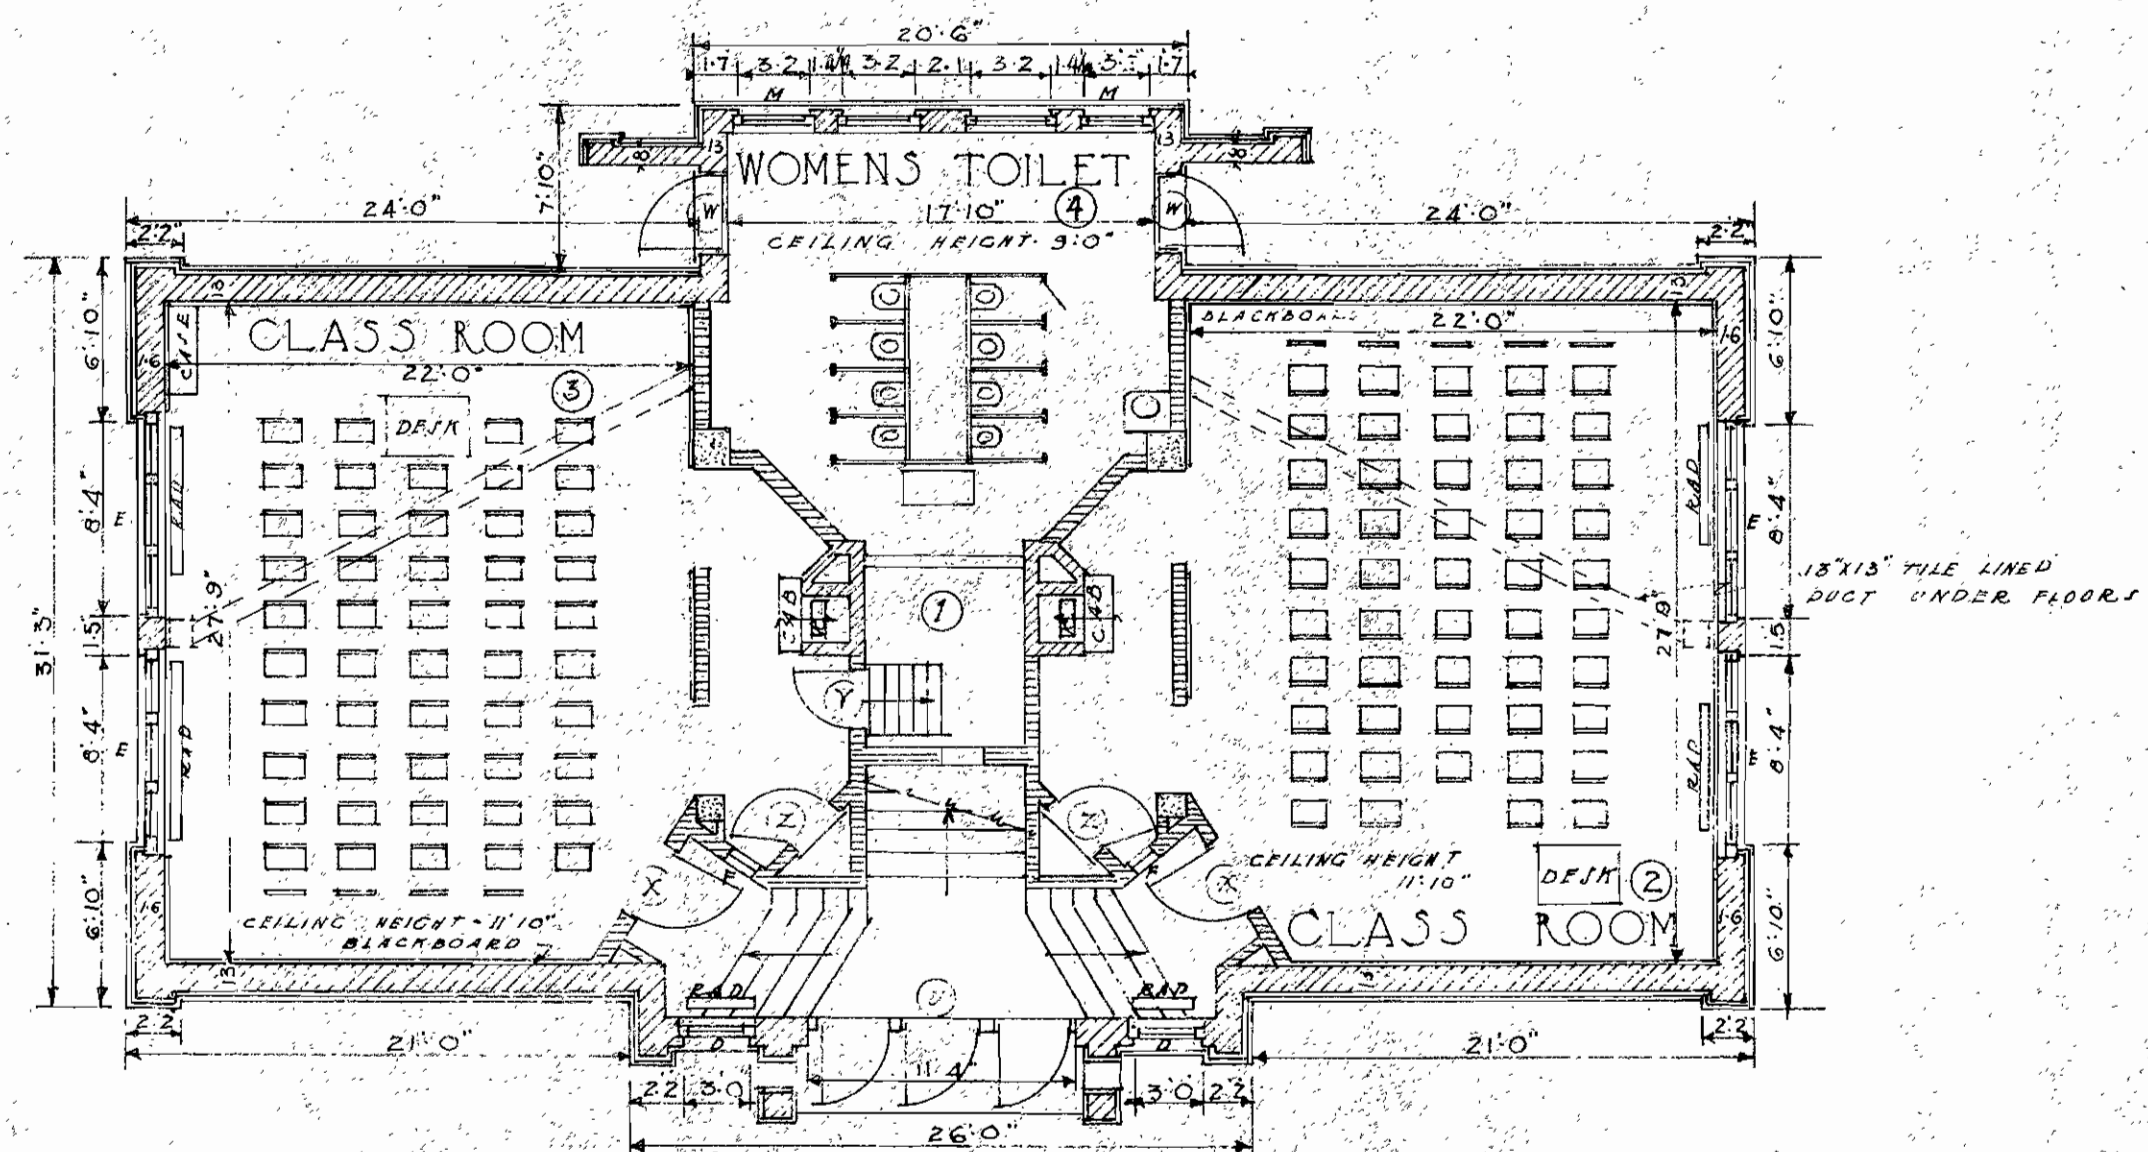

FIRST FLOOR PLAN

SCALE 0 2 4 6 8 12
 CHELSEA SCHOOL

JOPPING VALIATION COMPANY
 KANSAS CITY, MISSOURI
 DATE NOV 1920 DRAWN R.W.
 TRACED R.W. CHECKED R.W.
 APPROVED F.H.S.