




SECOND FLOOR PLAN

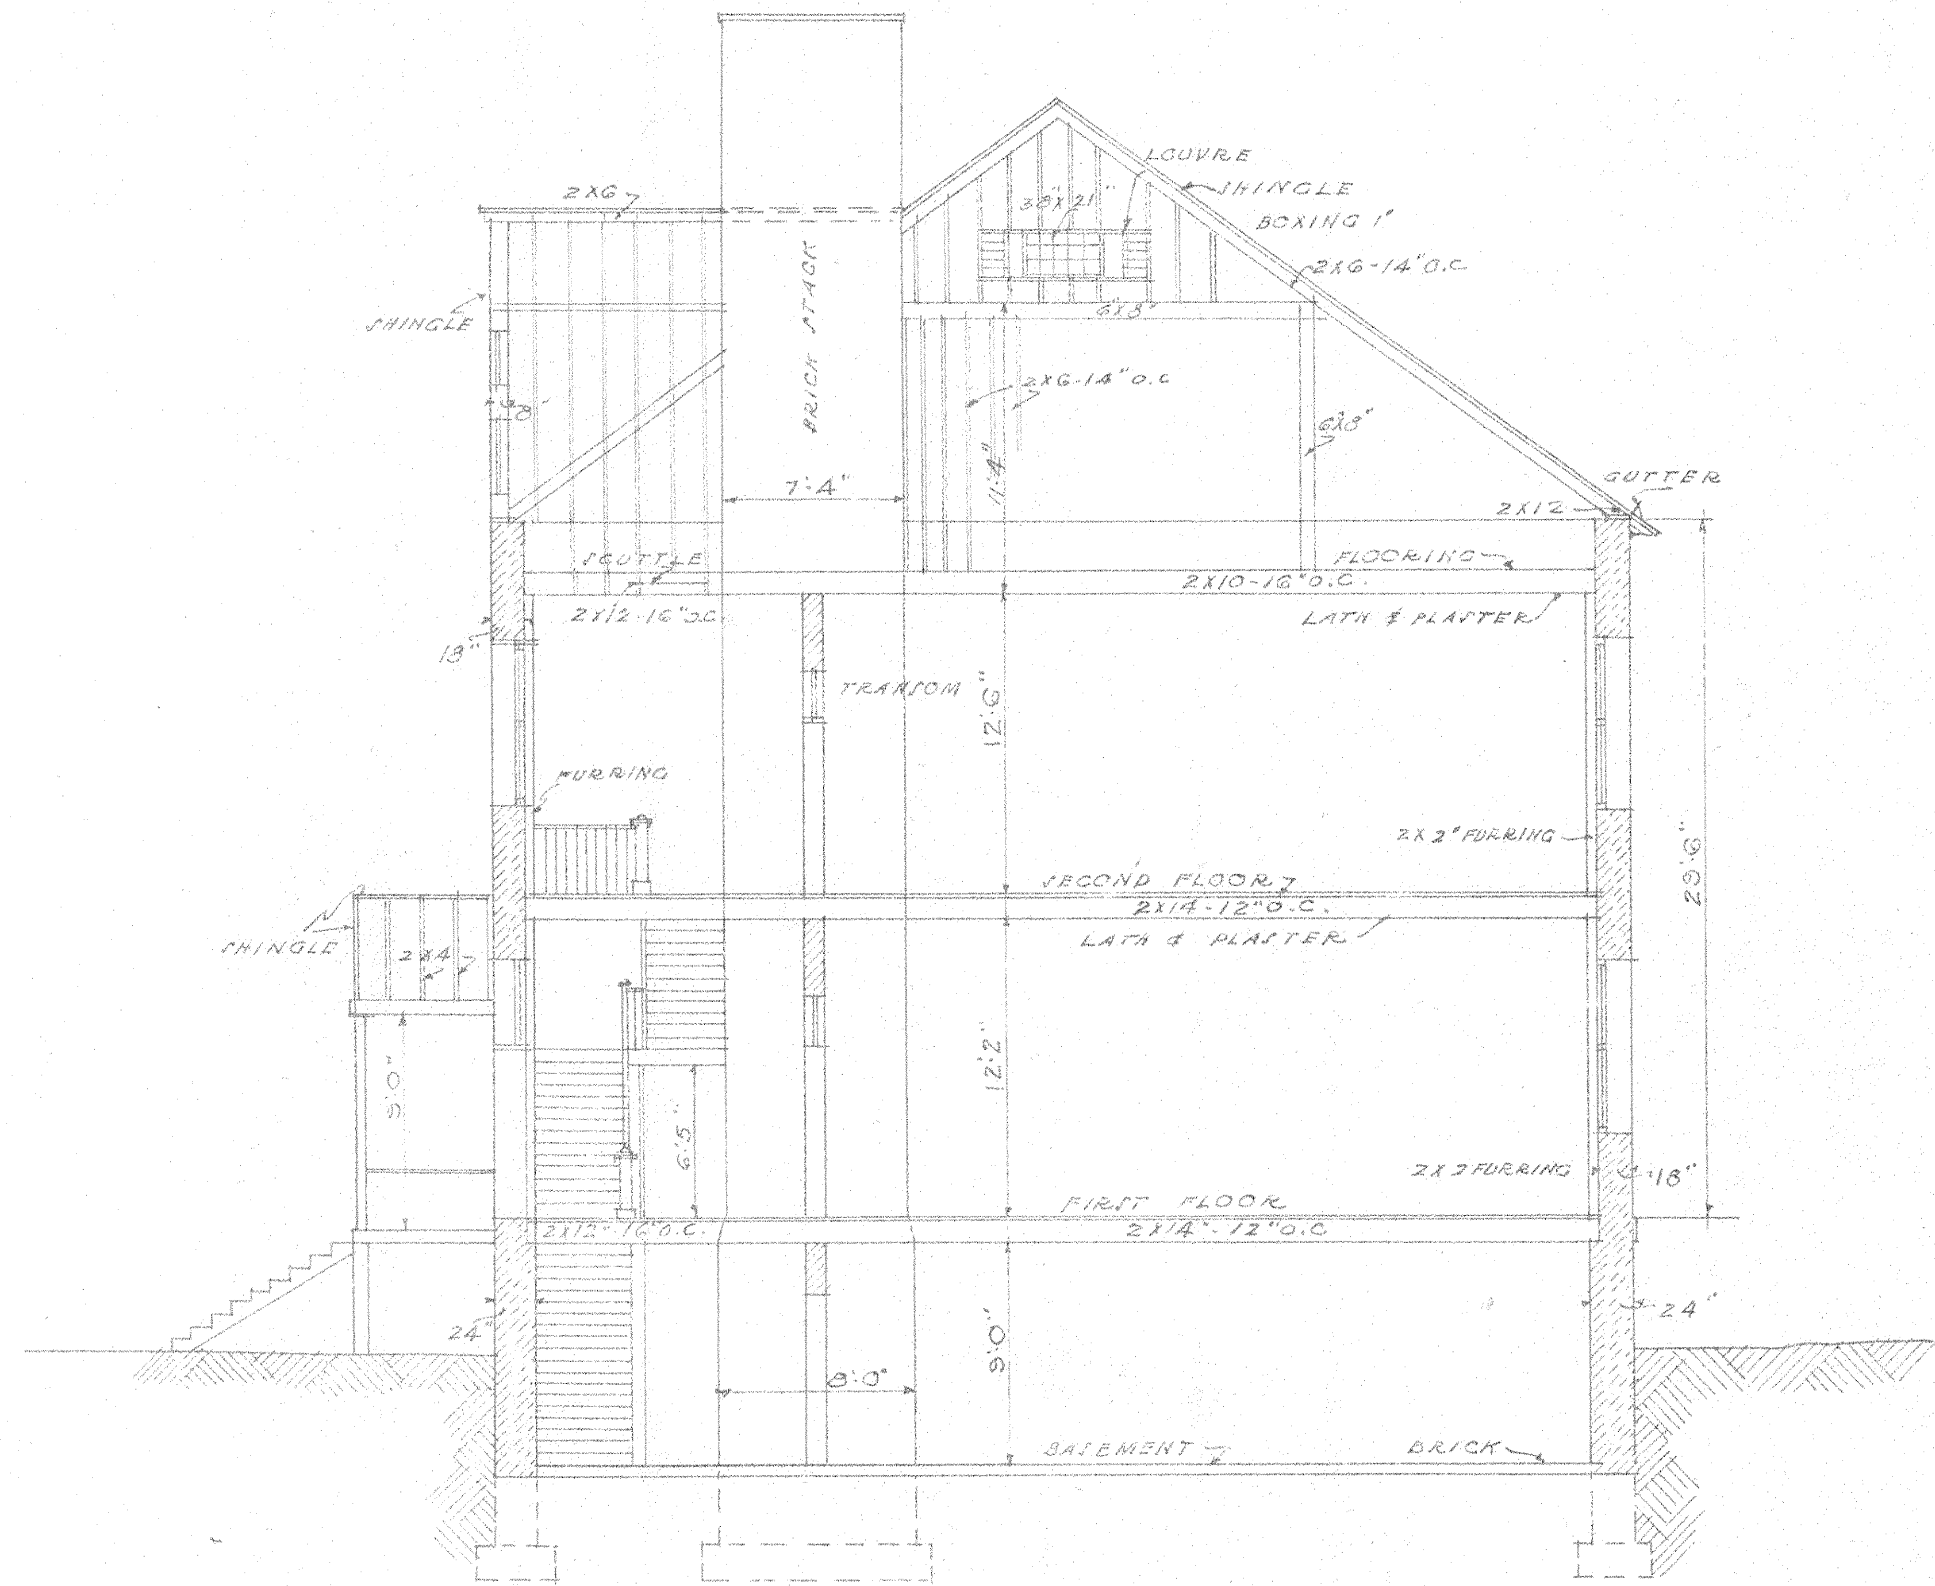

CROSS SECTION

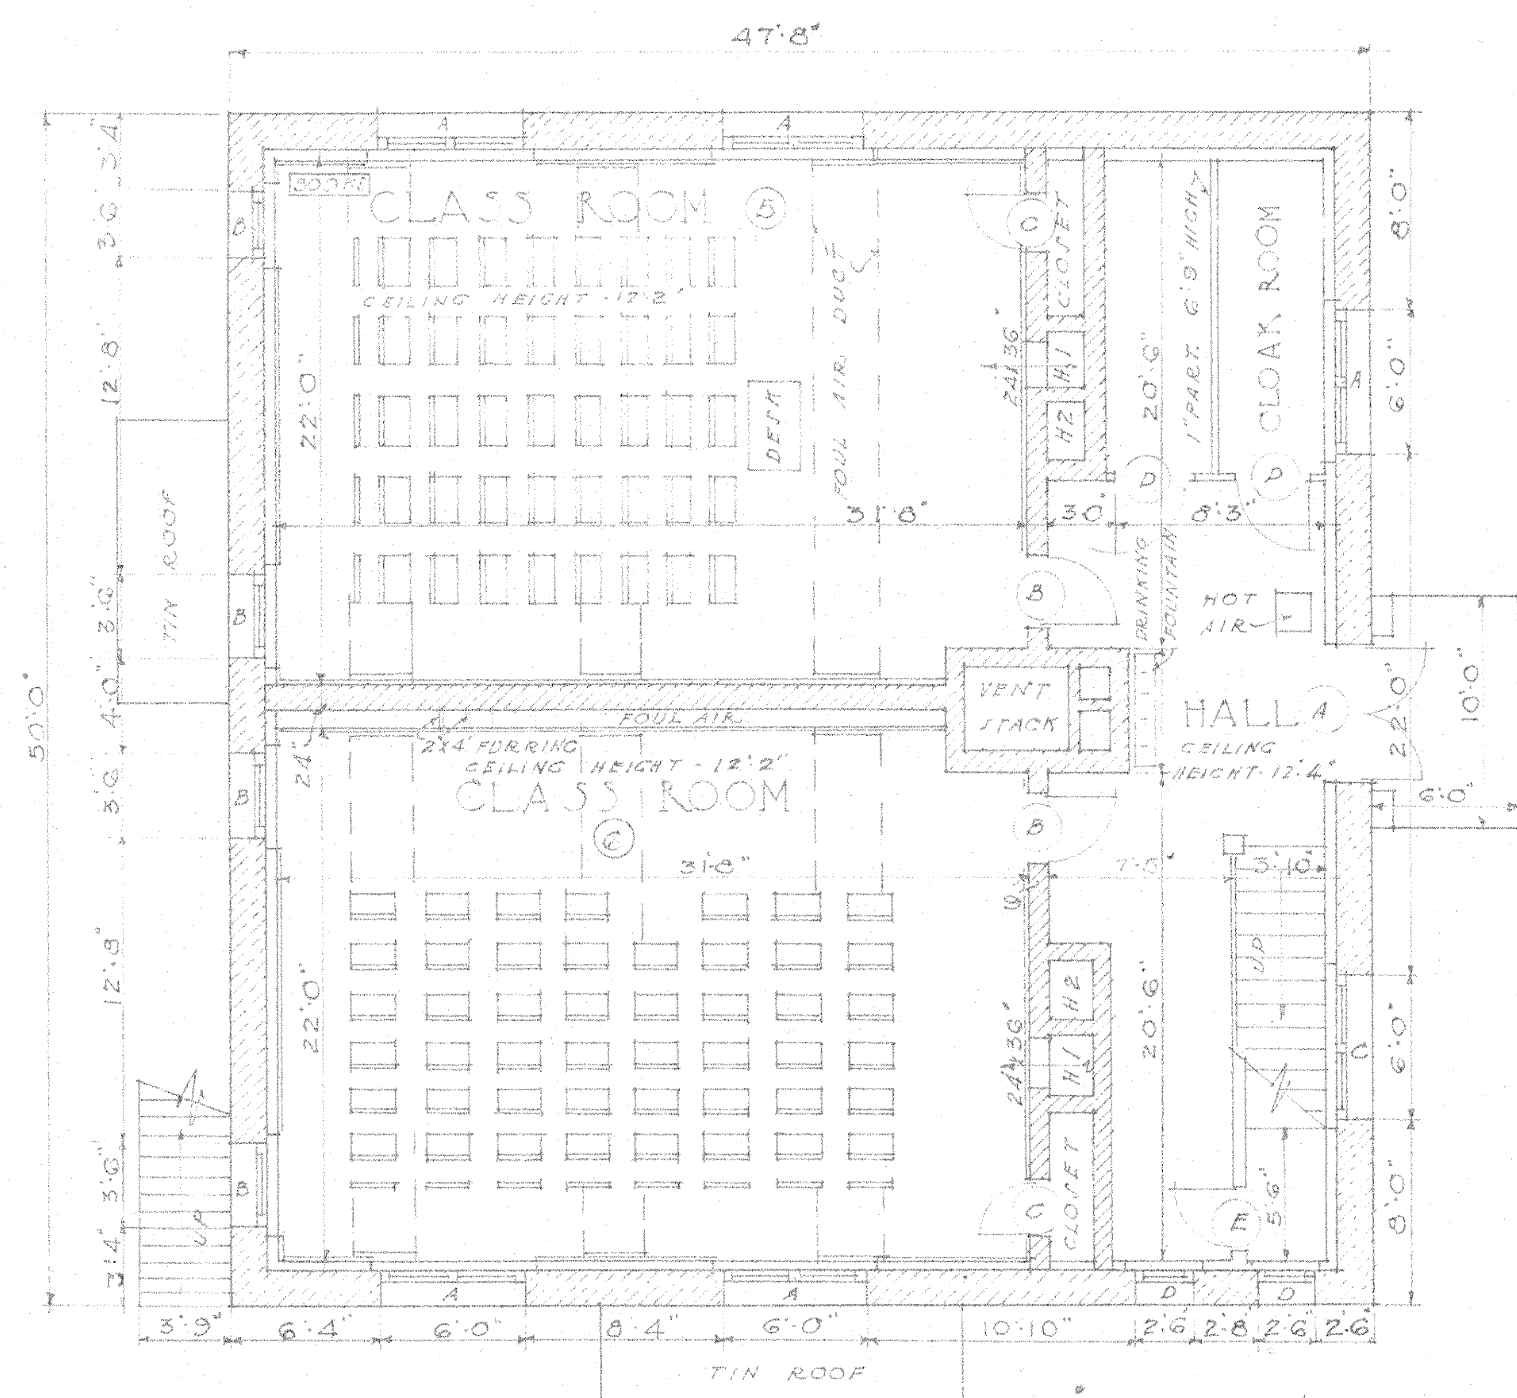

FIRST FLOOR PLAN

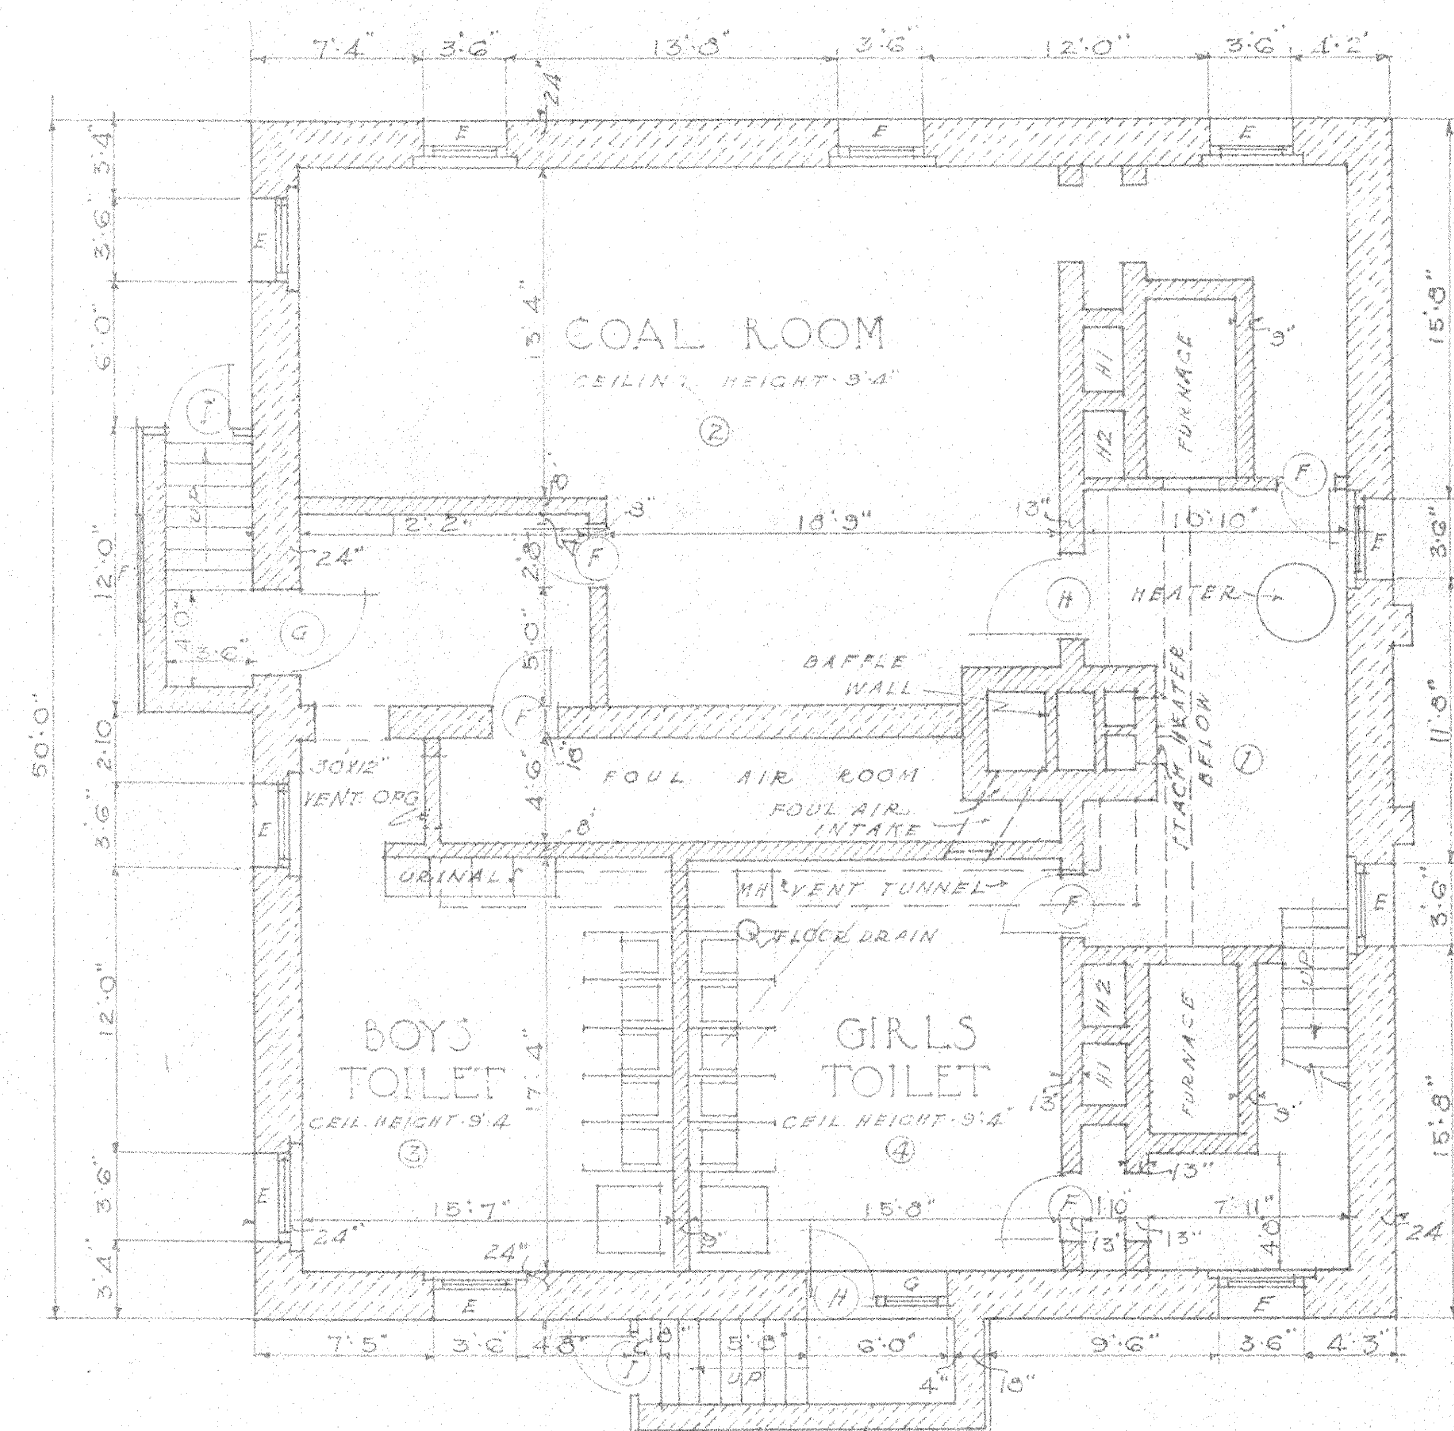

BASEMENT PLAN

LINCOLN SCHOOL

SCALE 0 2 4 6 8 12

TOPPING VALUATION COMPANY	
KANSAS CITY, MISSOURI	
DATE DEC. 1920	DRAWN CHAFF
TRACED CARROLL	CHECKED ARS
APPROVED J. J. C.	