


WINDOW SCHEDULE

MRK	OPG.	GLASS	KIND
A	3'-2" X 1'-10"	1'-16" X 18"	WIRE RIBB
B	3'-2" X 1'-10"	1'-16" X 18"	D.S.
C	3'-4" X 1'-10"	1'-18" X 18"	WIRE RIBB
D	4'-4" X 3'-0"	6'-15 1/2" X 16"	D.S.
E	3'-2" X 3'-4"	2'-34" X 42" 1'-34" X 20"	D.S. D.S.
F	3'-2" X 6'-6"	2'-34" X 36"	D.S.
G	3'-6" X 3'-4"	2'-38" X 18"	D.S.
H	3'-6" X 3'-0"	2'-34" X 40" 1'-34" X 20"	D.S. D.S.
I	2'-8" X 4'-6"	2'-28" X 24"	D.S.
J	3'-6" X 9'-0"	2'-38" X 40" 1'-38" X 20"	D.S. D.S.
K	2'-10" X 5'-6"	2'-30" X 30"	D.S.
L	2'-2" X 5'-8"	2'-22" X 30"	D.S.

DOOR SCHEDULE

MRK	SIZE	GLASS	OPG.	TRAN.
A	2'-10" X 6'-8" X 1 3/4"	4'-10 1/2" X 20 1/2"	2'-10" X 6'-8"	
B	2'-10" X 7'-0" X 1 3/4"	1'-22" X 24"	5'-8" X 7'-0"	
C	3'-0" X 4'-4" X 1 3/4"		3'-0" X 4'-4"	
D	2'-9" X 6'-2" X 1 3/4"		2'-8" X 6'-2"	
E	2'-6" X 5'-8" X 1 3/4"		2'-6" X 5'-8"	
F	2'-10" X 7'-0" X 1 3/4"		2'-10" X 7'-0"	
G	2'-8" X 6'-8" X 1 3/4"		2'-8" X 6'-8"	
H	2'-10" X 7'-0" X 1 3/4"		2'-10" X 9'-0"	1'-30" X 16" D.S.
I	2'-8" X 7'-0" X 1 3/4"	1'-20 1/2" X 24"	5'-4" X 10'-8"	2'-30" X 36" D.S.
J	2'-10" X 7'-0" X 1 3/4"		2'-10" X 7'-0"	
K	2'-6" X 7'-0" X 1 3/4"	1'-21 1/2" X 22" P.G.	5'-0" X 9'-0"	2'-28" X 16" D.S.
L	2'-8" X 6'-8" X 1 3/4"	1'-22" X 24" D.S.	2'-8" X 6'-8"	
M	3'-2" X 7'-0" X 1 3/4"		3'-2" X 9'-10"	2'-16" X 25 1/2" D.S.
O	3'-0" X 7'-0" X 1 3/4"		3'-0" X 9'-0"	1'-32" X 16" D.S.

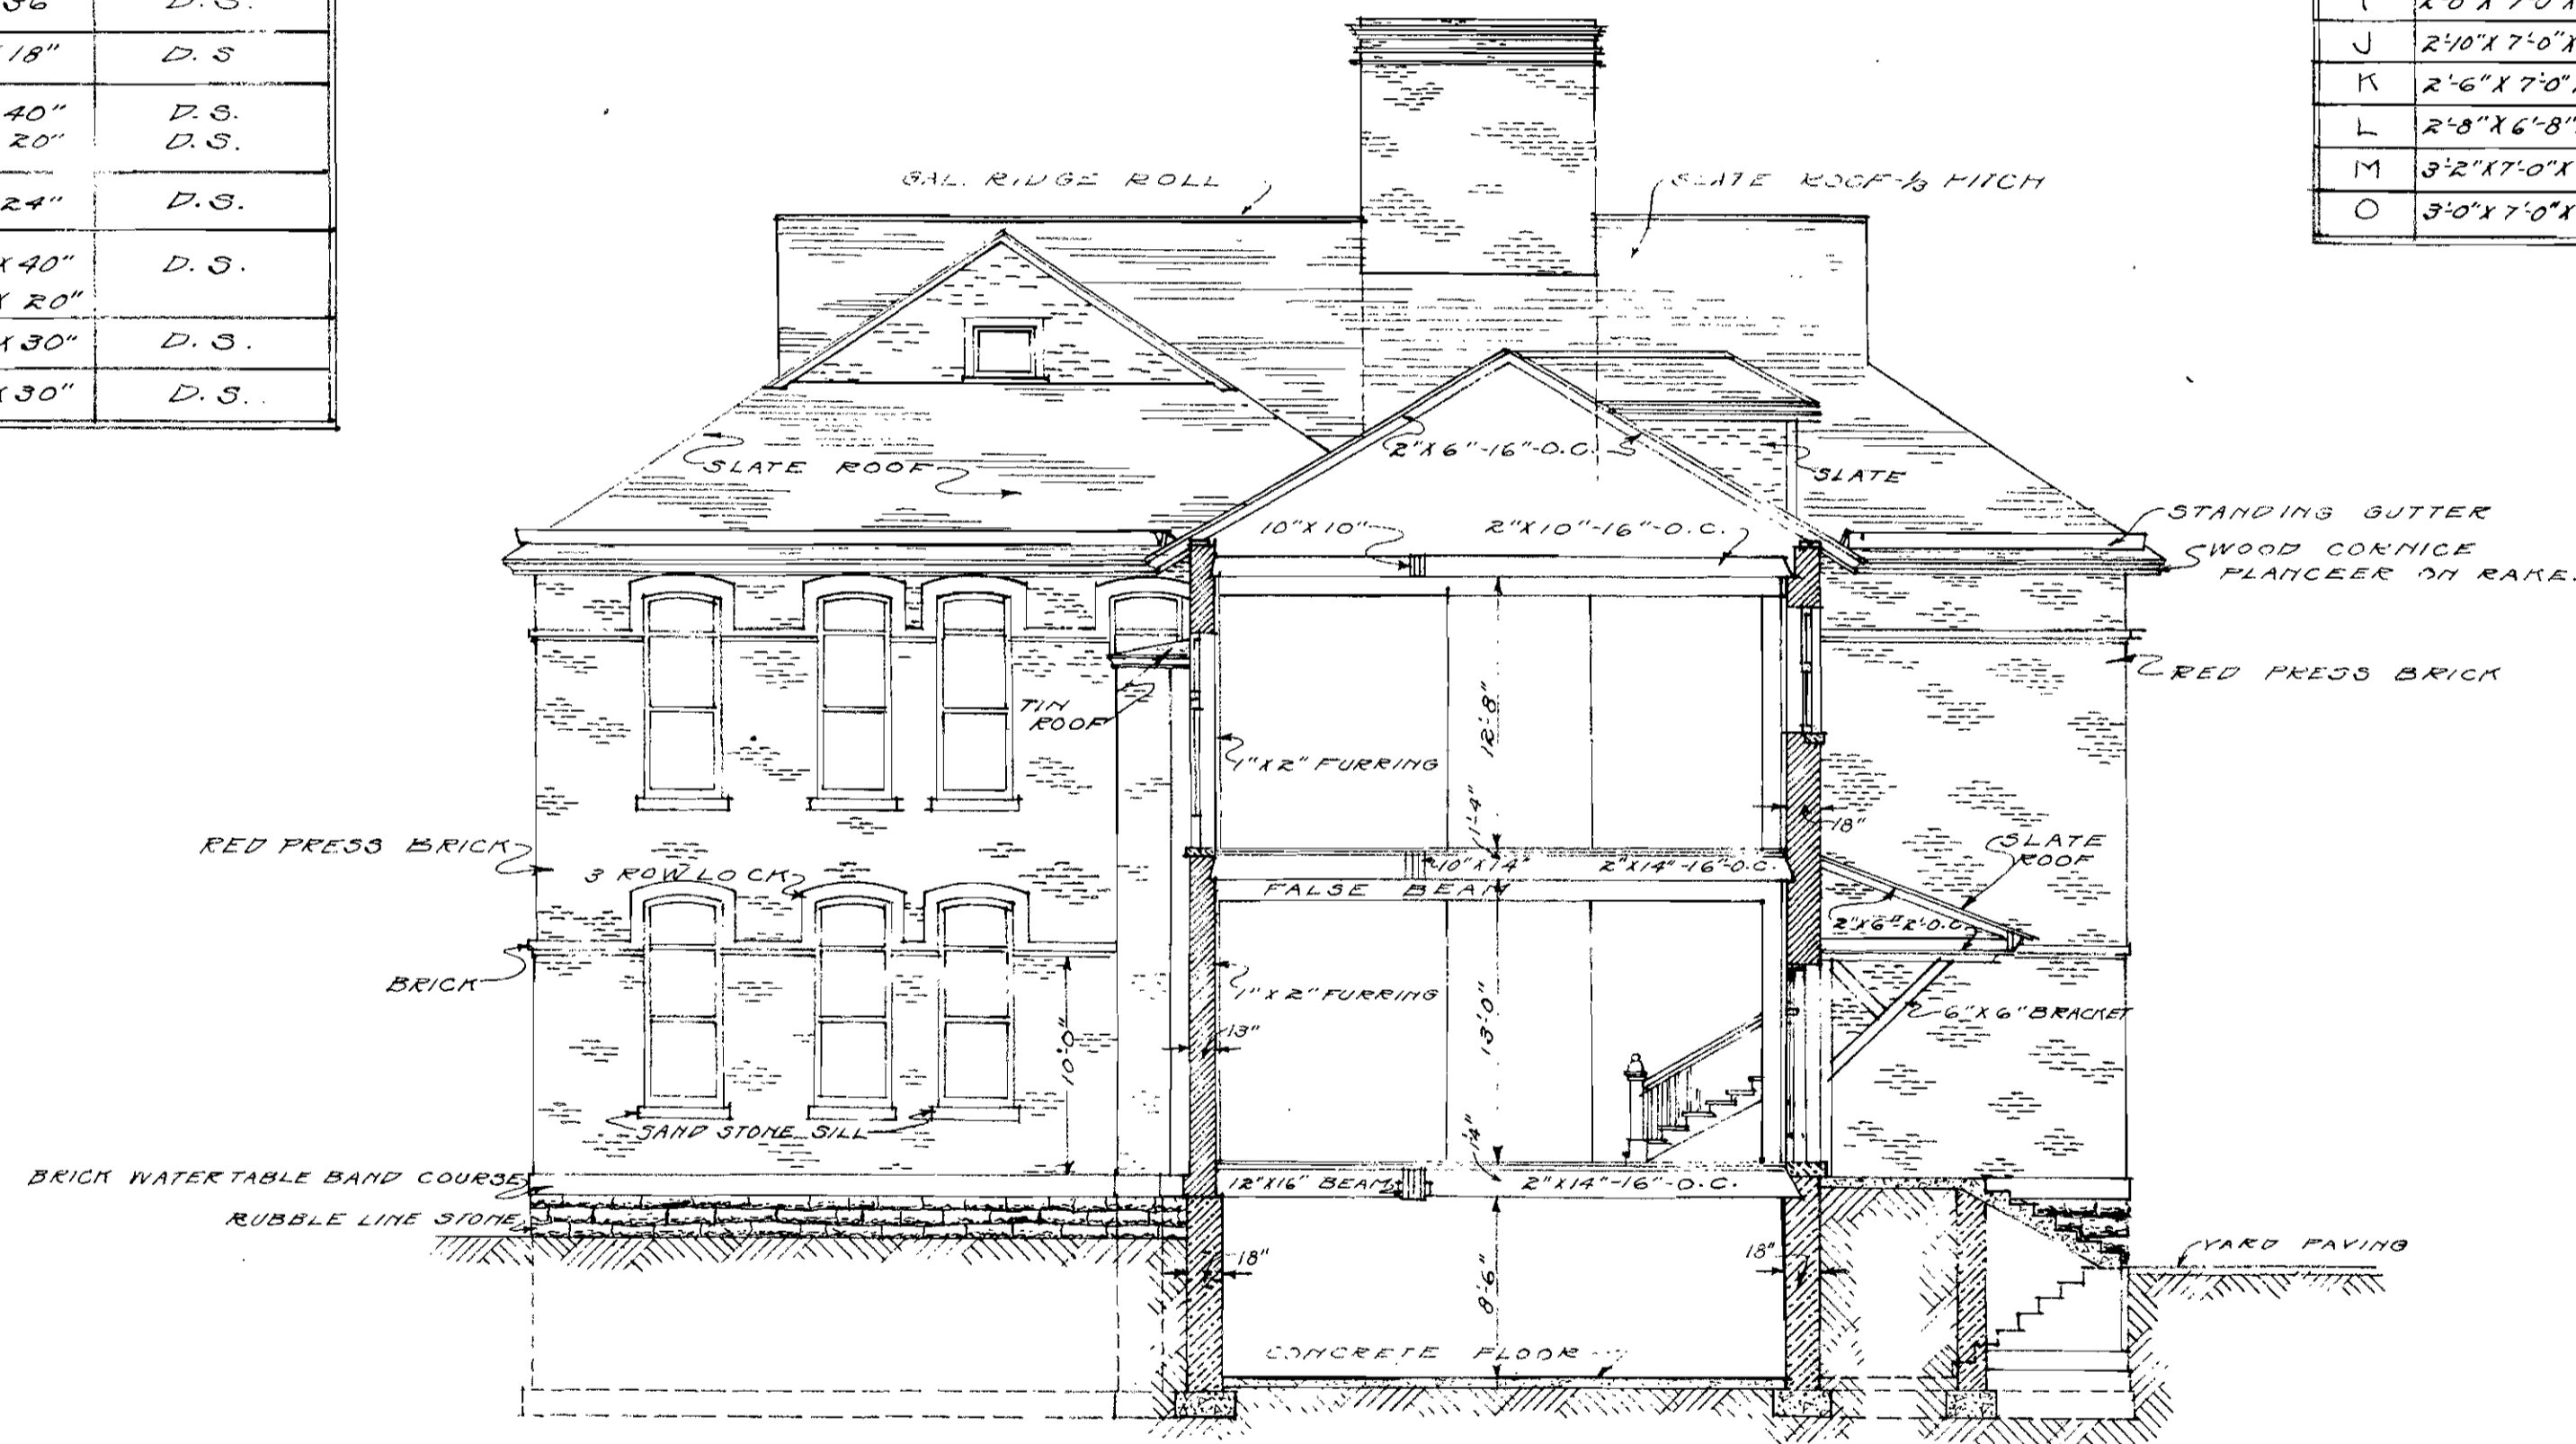

SECTION-AA

SCALE - 0 2 4 6 8 12

ABBOTT SCHOOL

TOPPING VALUATION COMPANY
 KANSAS CITY MISSOURI
 DATE 4/18/21 DRAWN-ARS
 TRACED-FZ CHECKED-ARS
 APPROVED F.J.C.