



SECTION

SCALE 0 2 4 6 8 12

ANNEX

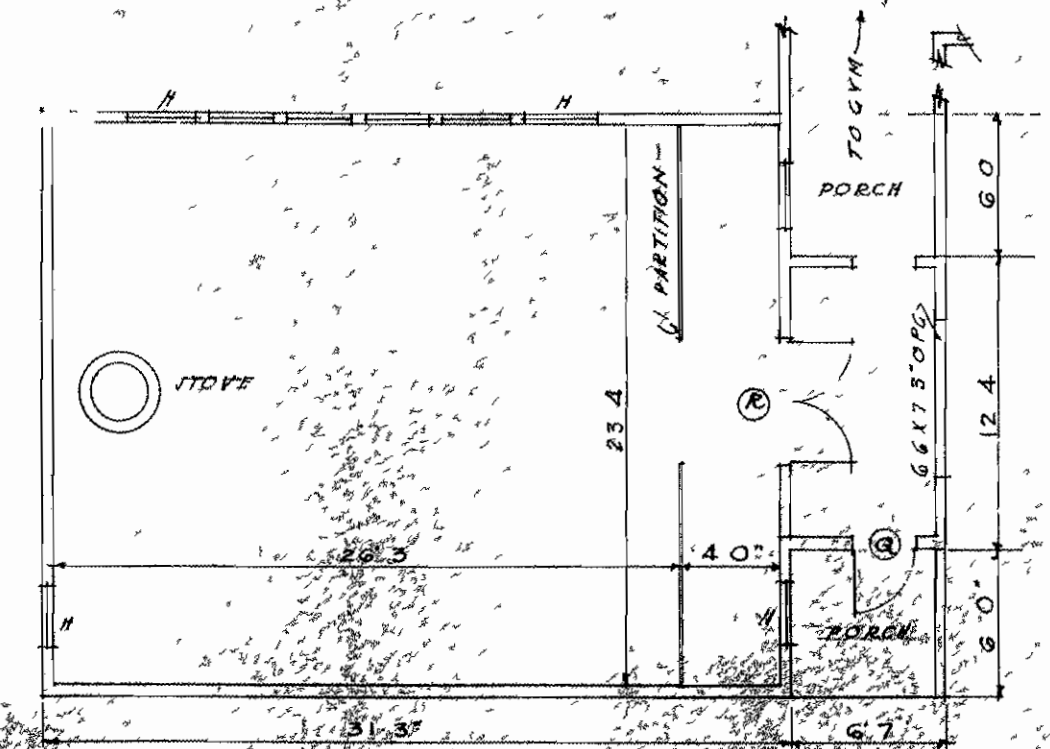

FLOOR PLAN

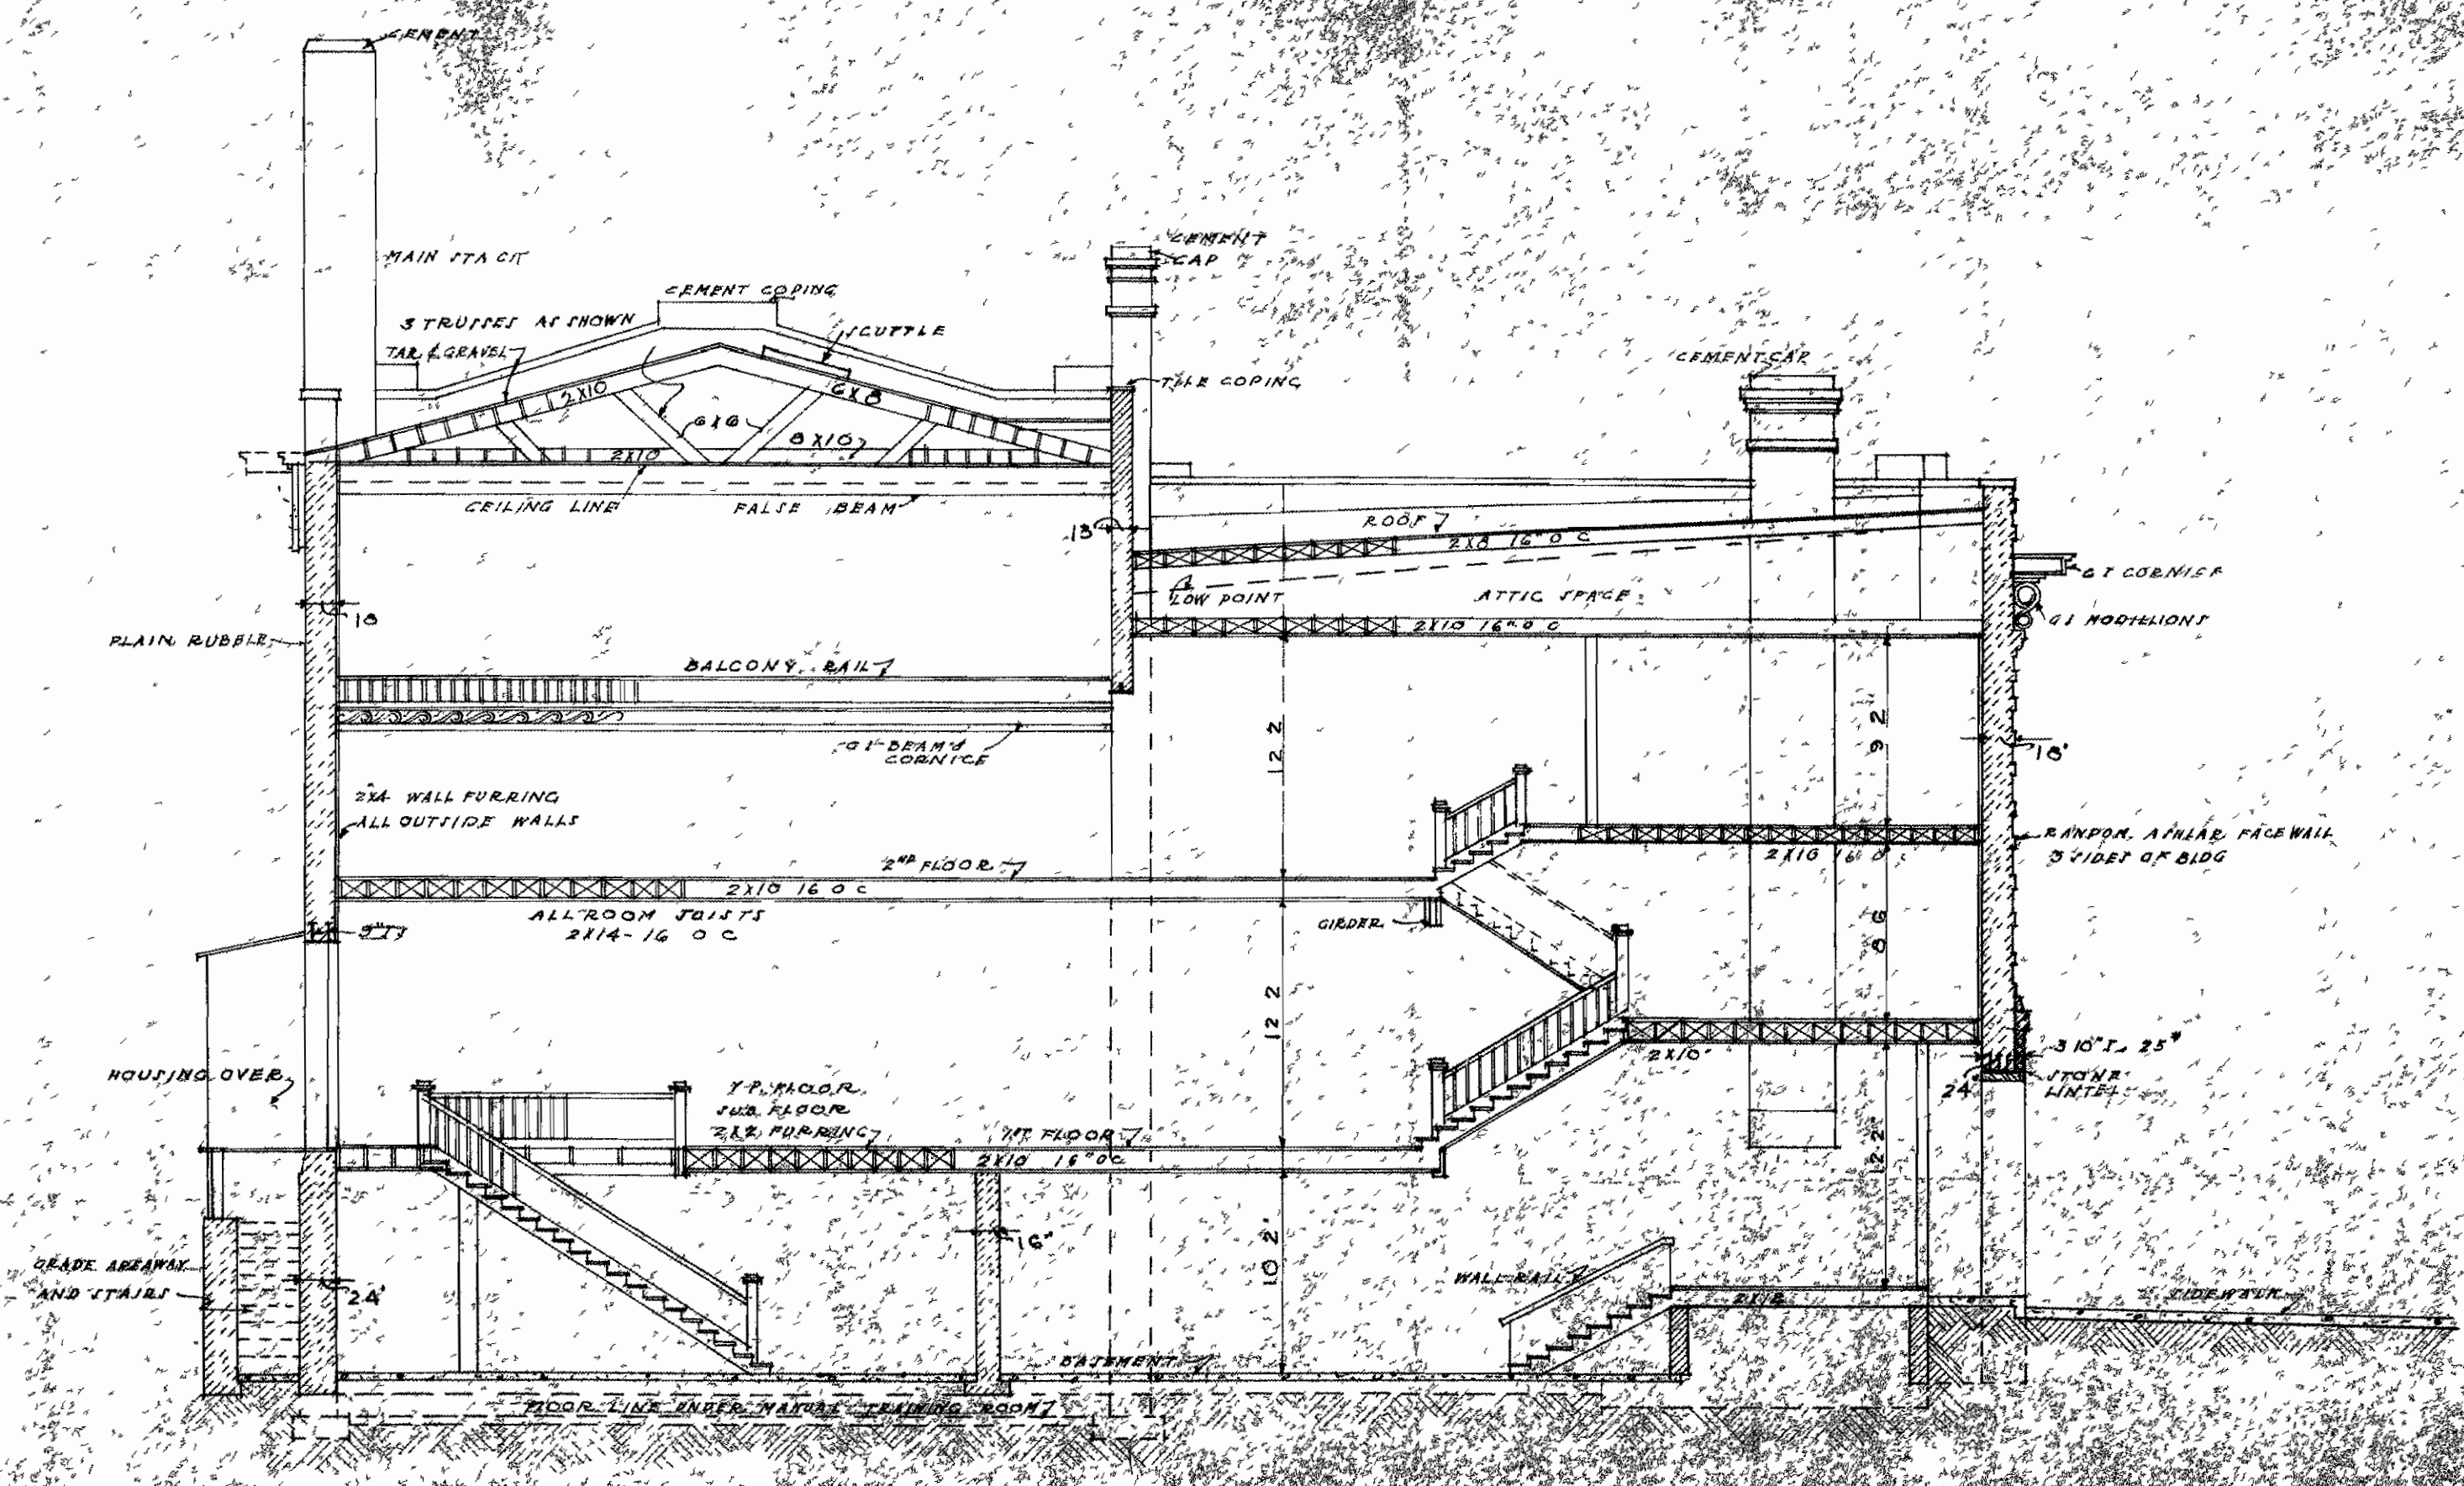

SECTION

ARGENTINE HIGH SCHOOL

SCALE 0 2 4 6 8 12

TYPING VALIDATION GEMMANY	
JAN 5 1920 MISSOURI	
BATH 2/27/20	DRANS 2/27/20
TRACES 2/27/20	CHECKED 2/27/20
APPROVED	