



SECTION

SCALE 0 2 4 6 8 12

ANNEX

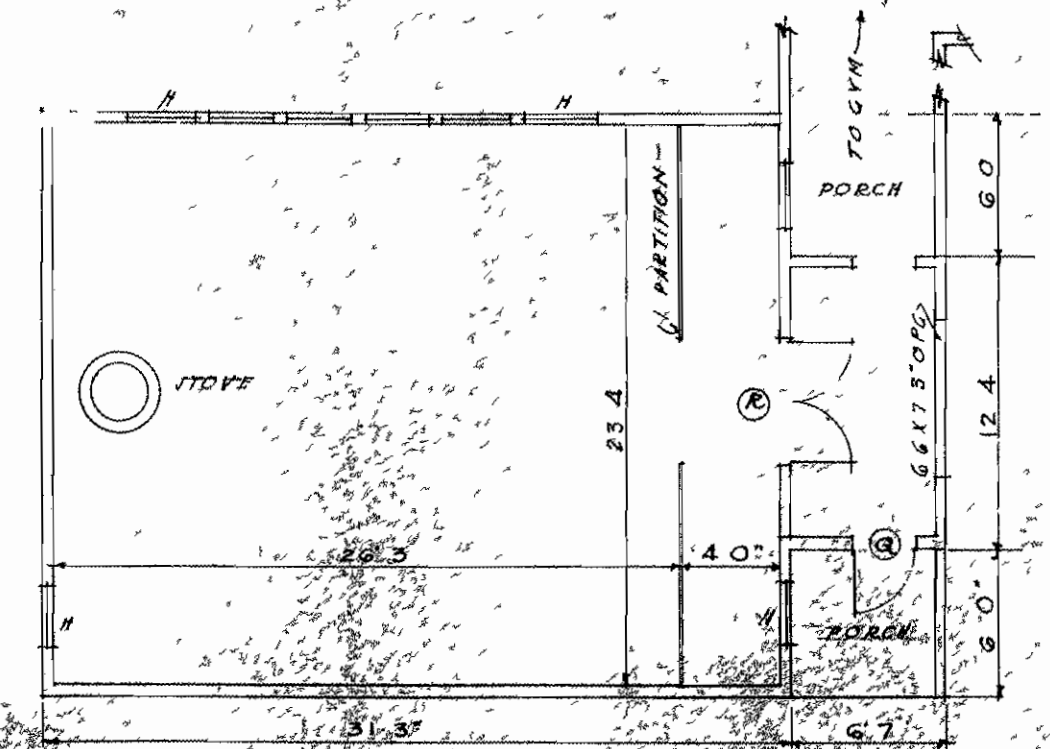

FLOOR PLAN

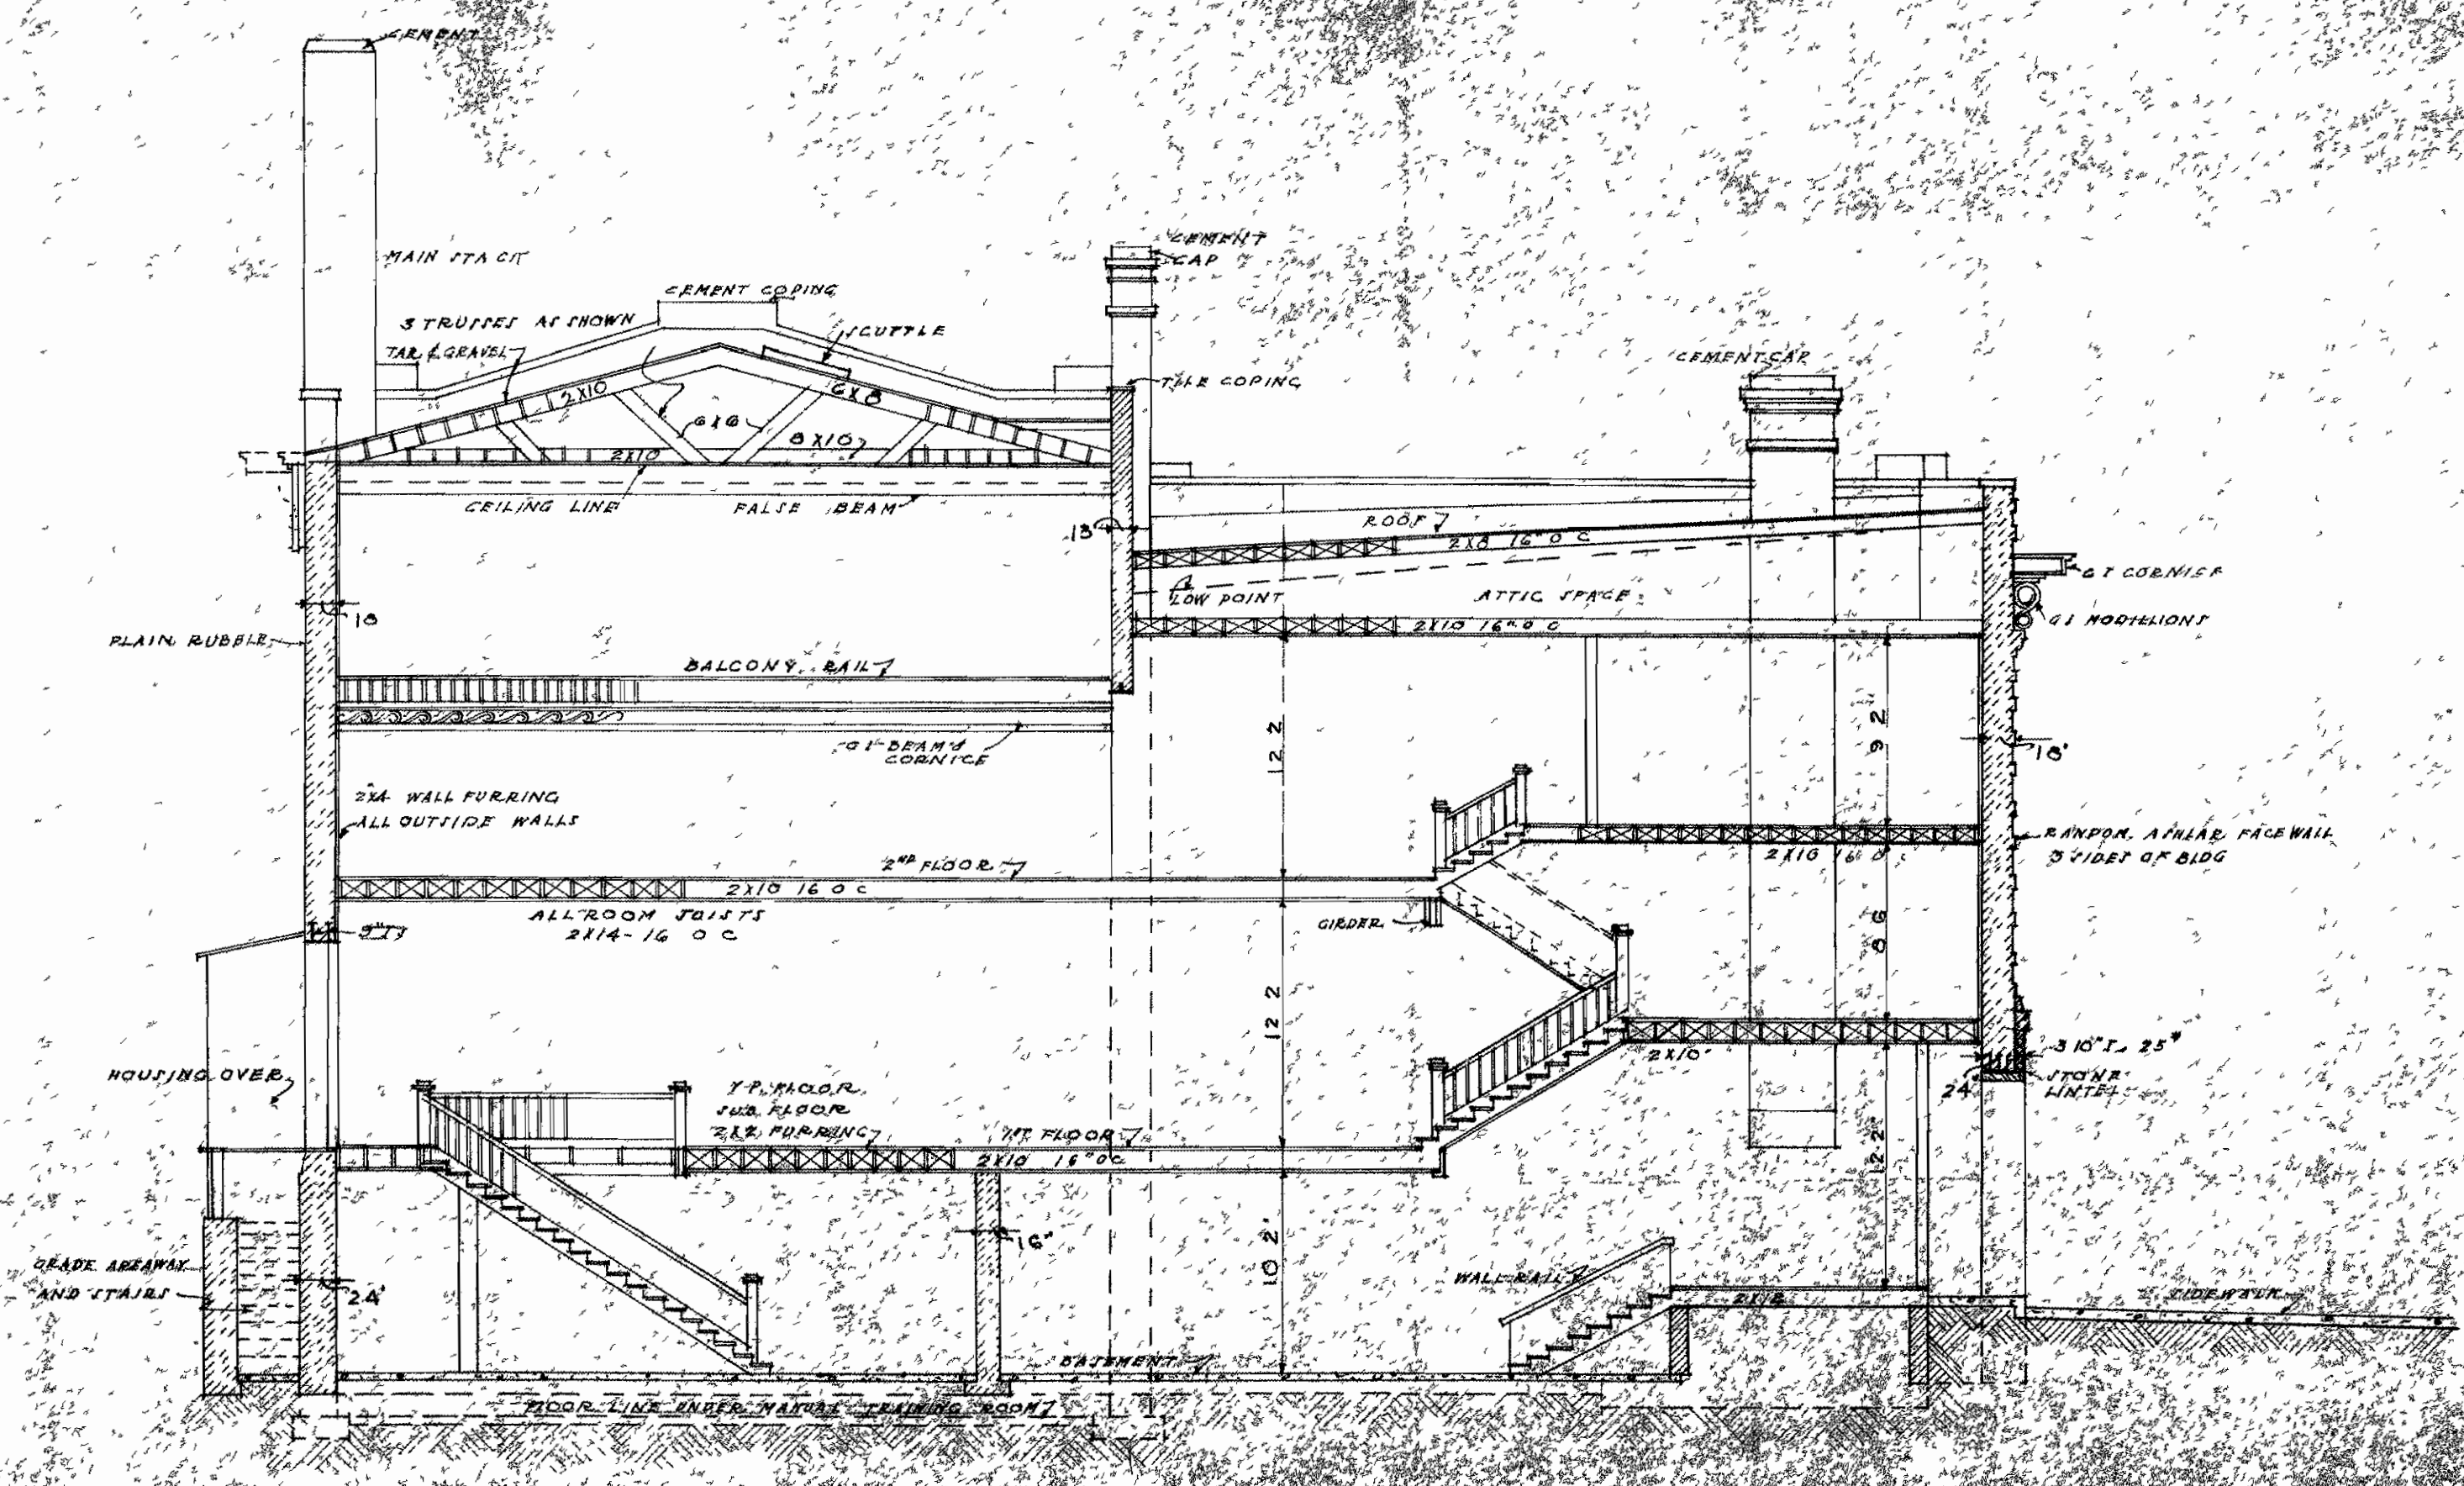

SECTION

ARGENTINE HIGH SCHOOL

SCALE 0 2 4 6 8 12

TYPING VALIDATION GEMMANY	
JAN 5 1930 MISSOURI	
BATH 2/27/30	DRANS 2/27/30
TRACES 2/27/30	CHECKED 2/27/30
APPROVED	