


BASEMENT PLAN

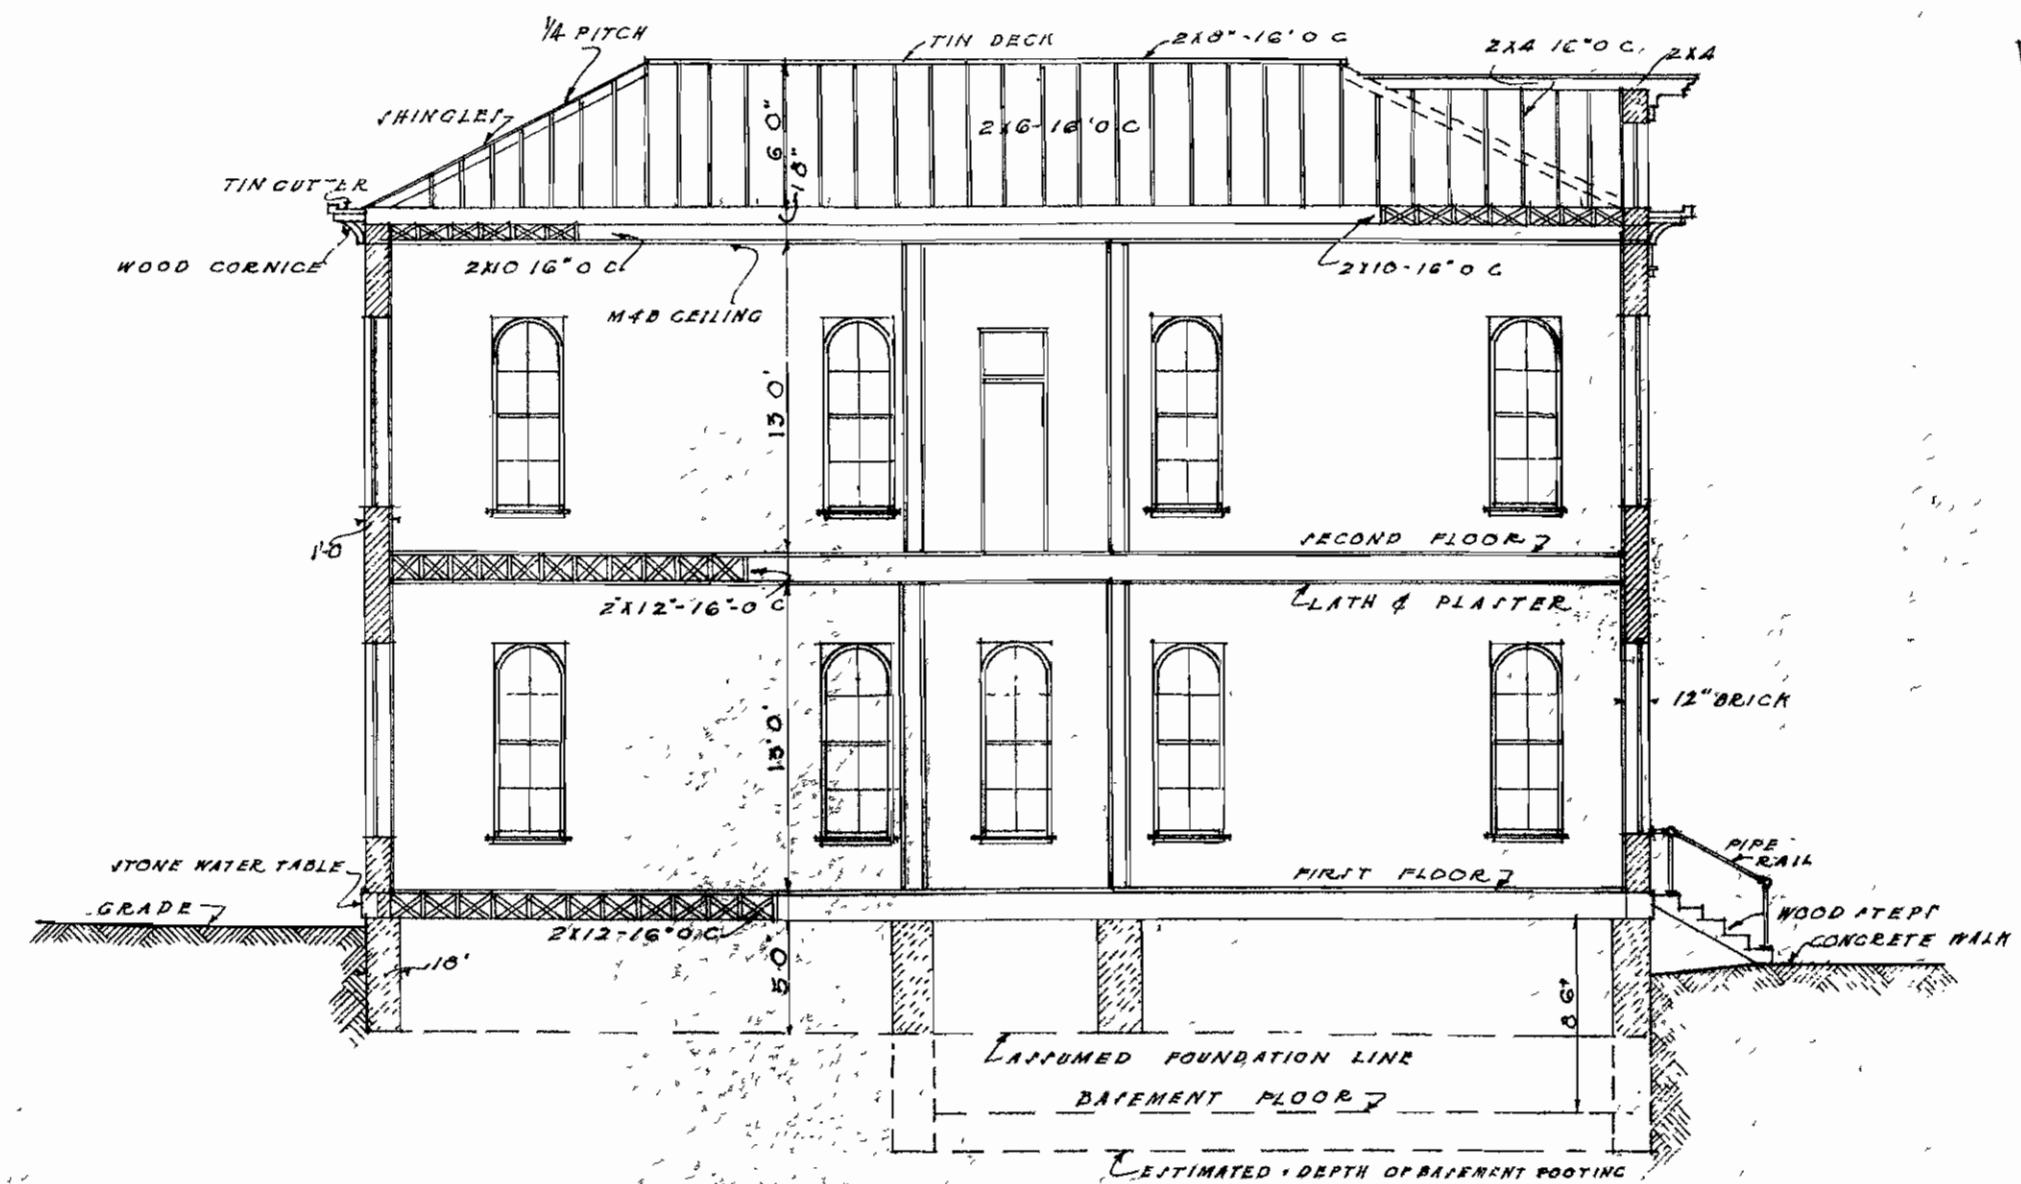


SECTION

WINDOW SCHEDULE


MARK	SIZE	TRANSOM
A	8-13 X 22	CIRCLE HEAD
B	2-36 X 36	
C	2-18 X 30	STREET HEAD
D	2-30 X 32	
E	4-16 X 22	STREET HEAD
F	2-20 X 30	
G	2-20 X 36	
H	2-36 X 20	

DOOR SCHEDULE

MARK	SIZE	GLASS	TRANSOM
A	2-10 X 10 1/2	2-15 X 14	
B	3-6 X 7 0 1/2	1-3 X 3 1/2	
C	3-2 X 7 0 1/2		
D	2-8 X 6 3/4		
E	2-6 X 7 0 1/2		CIRCLE HEAD
F	2-10 X 10 1/2	4-11 X 15 1/2	
G	2-10 X 10 1/2	2-2 X 7 0 1/2	
H	2-36 X 20	6-10 X 15 1/2	

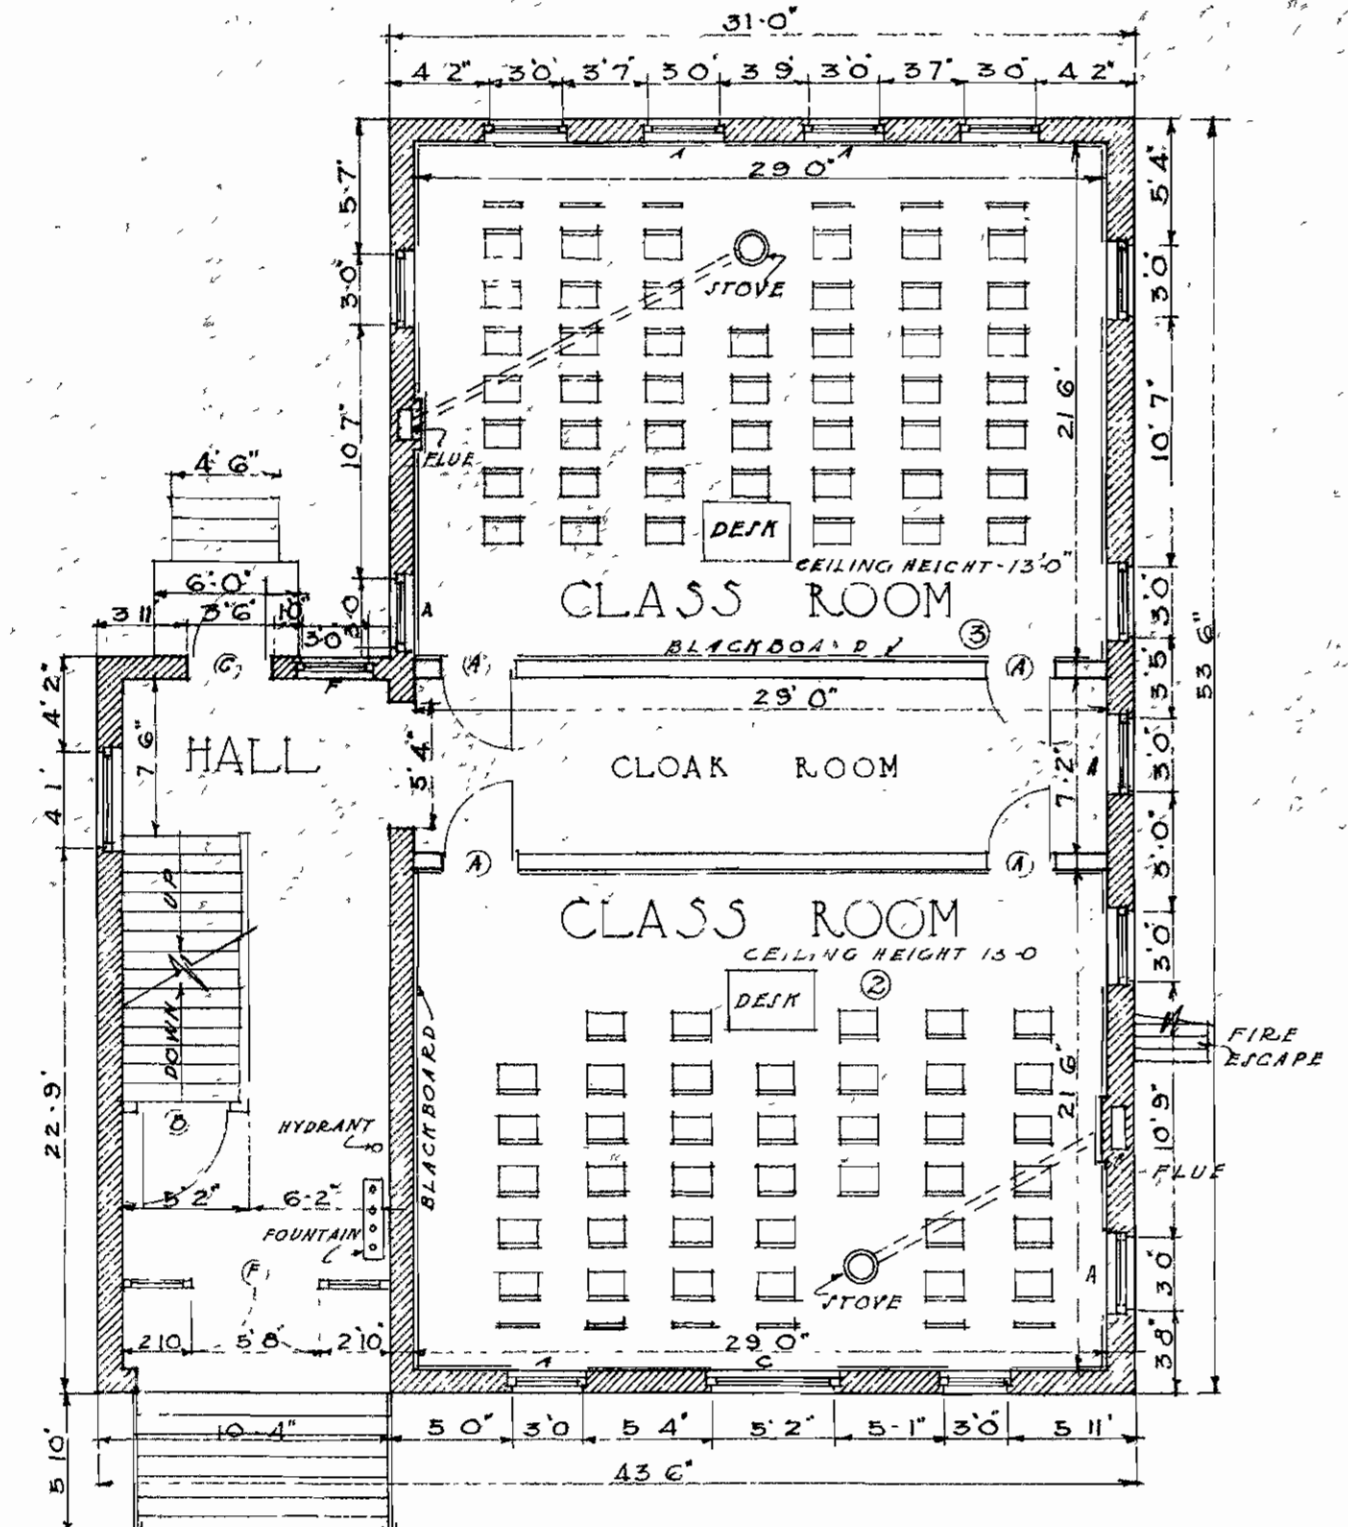

FIRST FLOOR PLAN

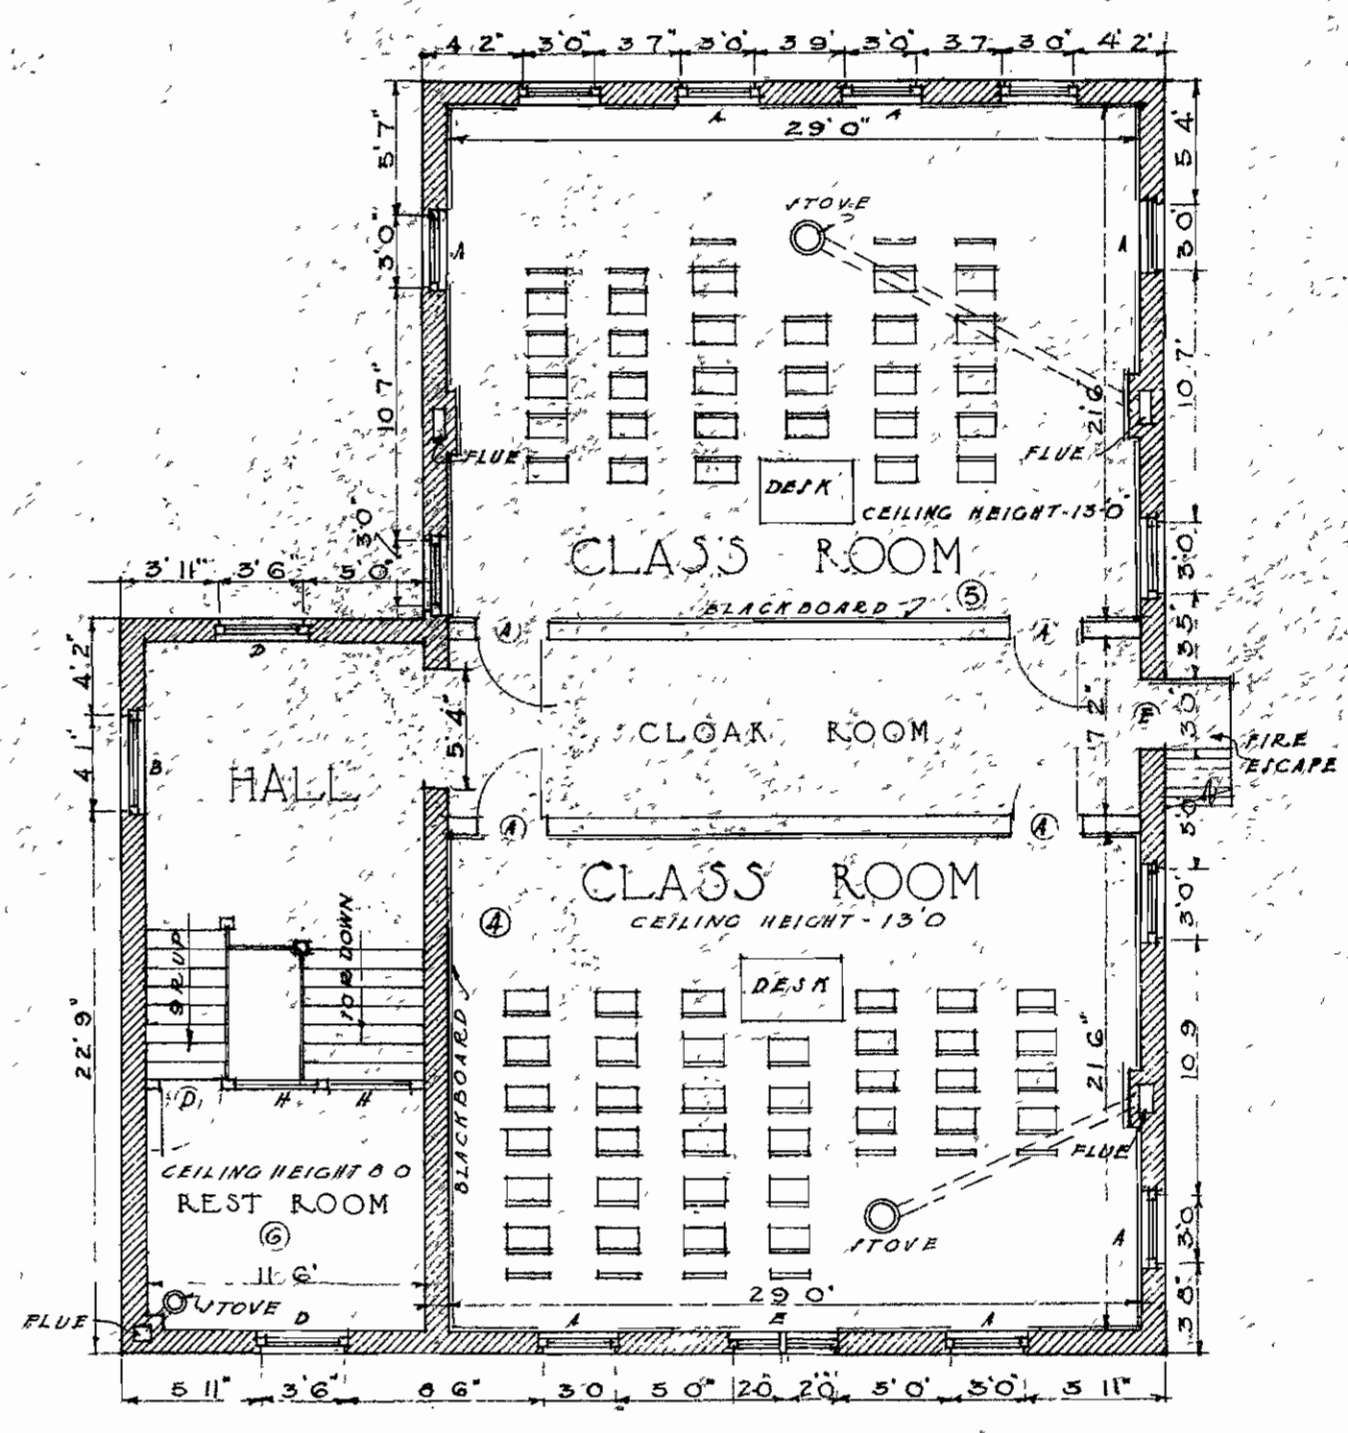

SECOND FLOOR PLAN

SCALE 0 2 4 6 8 12

ARMSTRONG SCHOOL

TOPPING VALUATION COMPANY  
 KANSAS CITY, MISSOURI  
 DATE NOV 1920 DRAWN C.A.D.  
 TRACED CHECKED 448  
 APPROVED J.C.