


CROSS SECTION


WINDOW SCHEDULE

MARK	SIZE	WD-OPG
D	20 x 24	2-81 4'-6"
E	2-12 x 12	8-41 7'-0"
F	16 x 48	
G	1-36 x 26	
	1-36 x 36	18-61 9'-7"
H	36 x 48	
I	2-20 x 20	6-101 3'-10"
J	1-30 x 26	
K	1-30 x 28	2-101 4'-9"
L	1-22 x 26	
	1-22 x 28	2-21 4'-9"
M	30 x 26	2-101 3'-10"

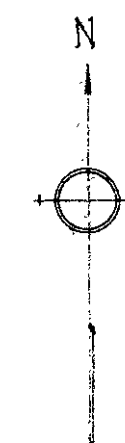


DOOR SCHEDULE

MARK	SIZE	GLASS	TRANSOM
U	3-61 7-01 1/2	28' x 4'-6"	
W	3-01 6-61 1/2	12' x 4'-6"	
X	3-21 7-01 1/2	24' x 3'-0"	8-41 1'-6"
Y	2-61 7-01 1/2		
Z	2-61 7-01 1/2		

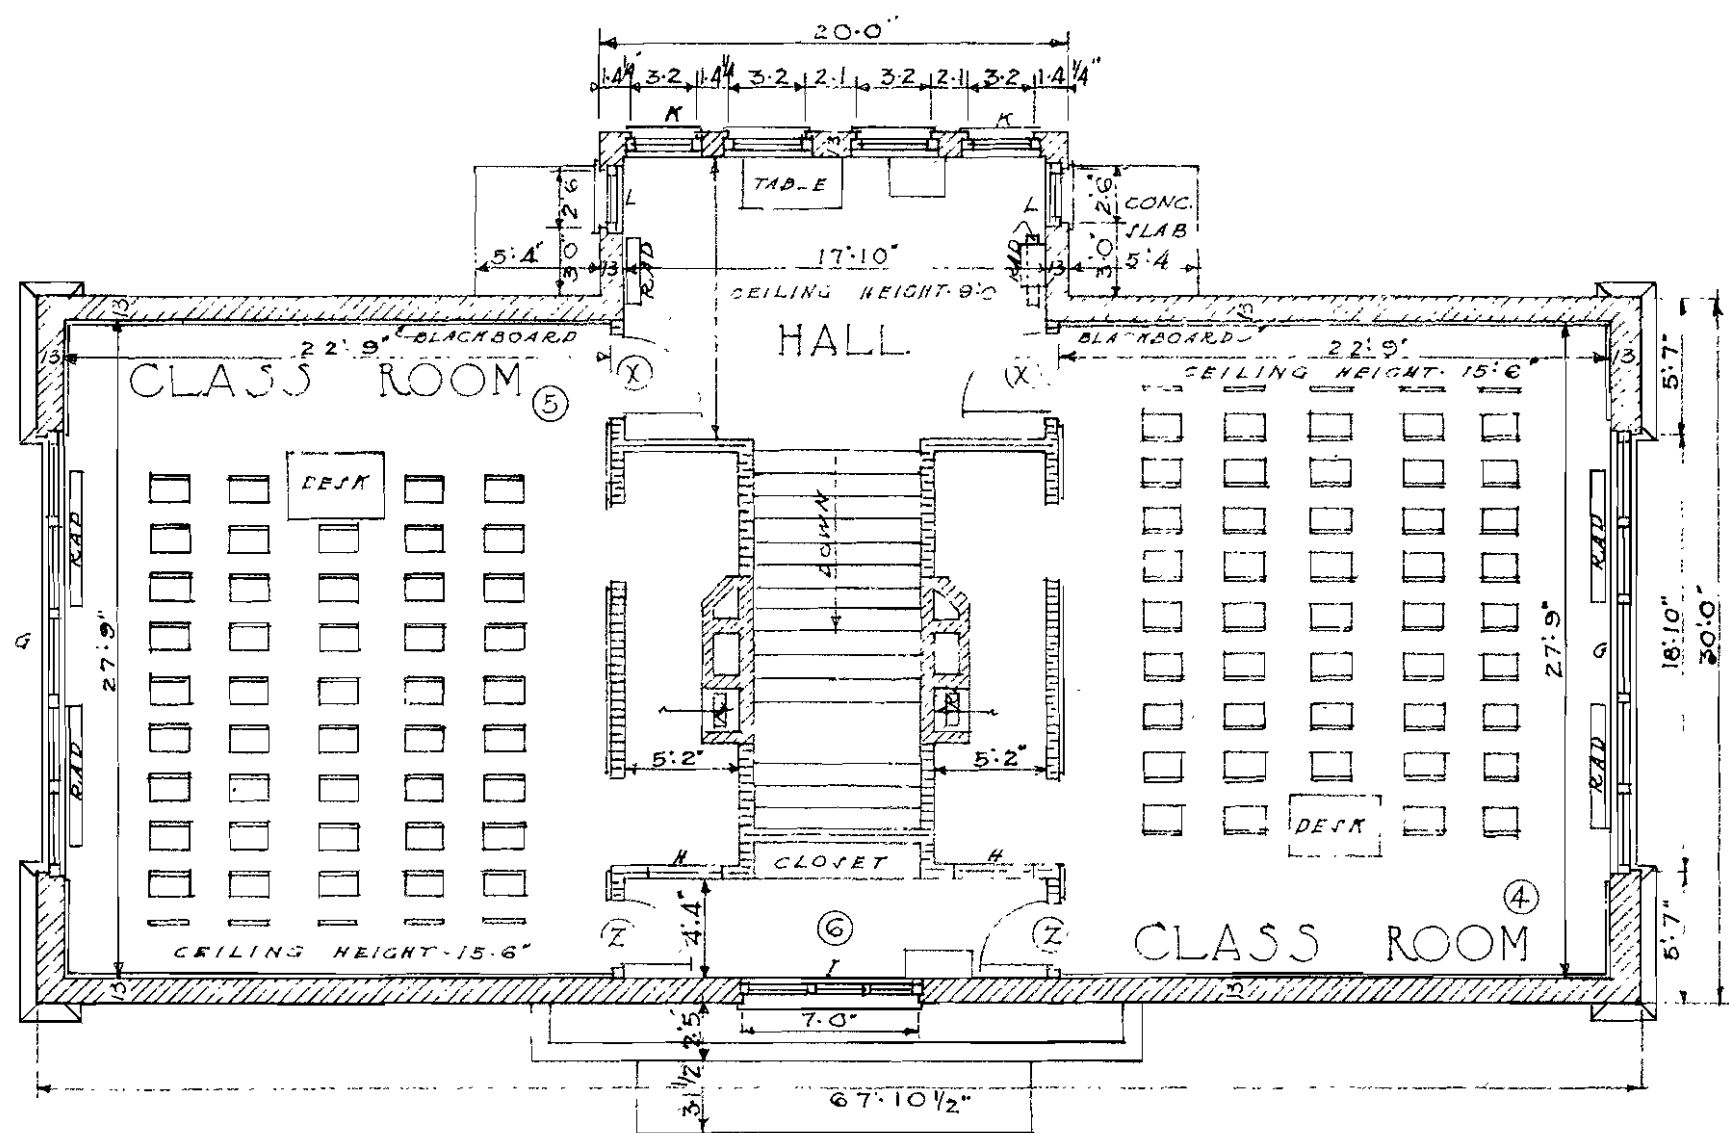

SECOND FLOOR PLAN

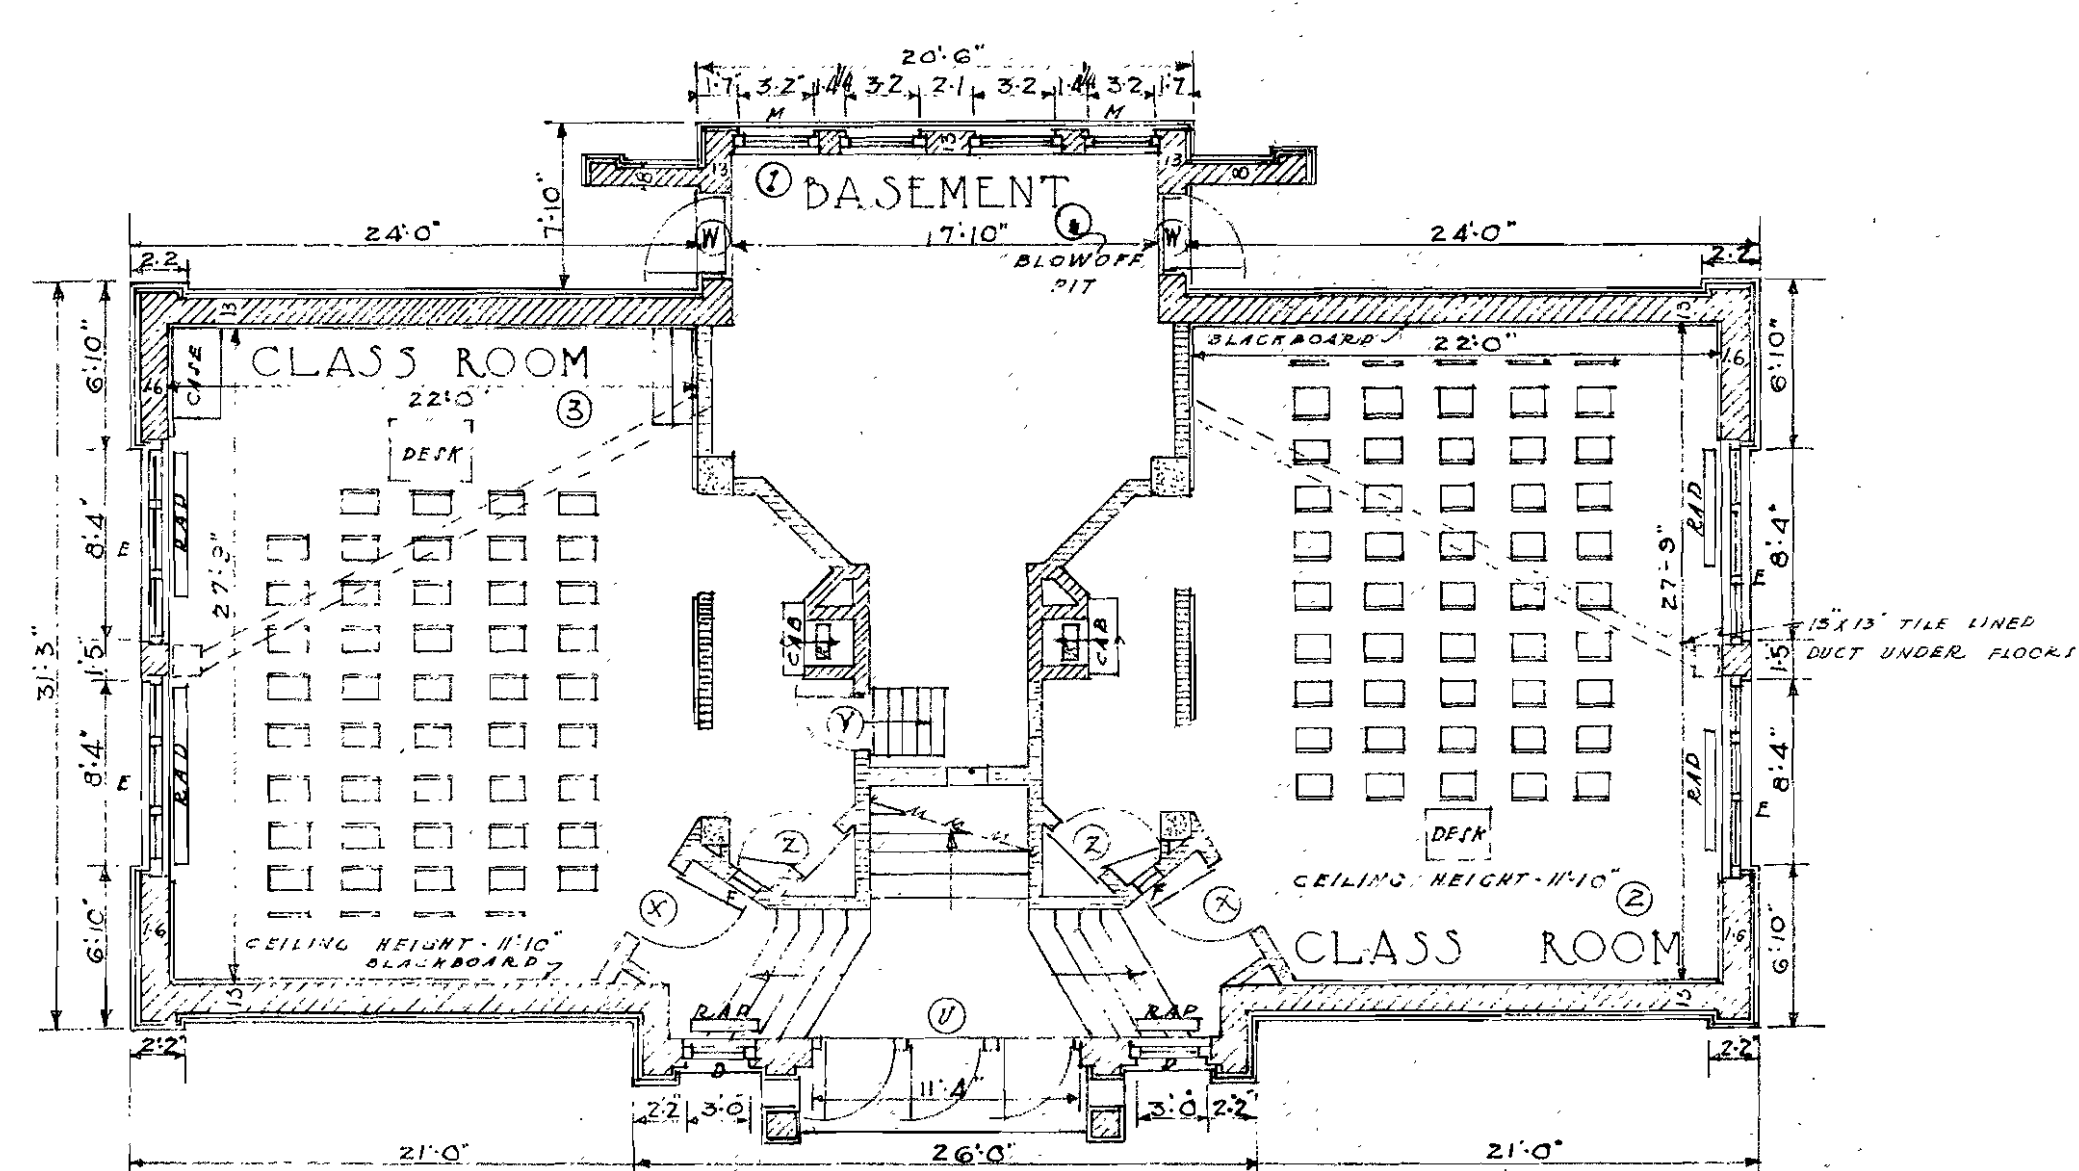

FIRST FLOOR PLAN

SCALE 0 2 4 6 8 12

BRYANT SCHOOL
PRIMARY

TOPPING VALIATION COMPANY
KANSAS CITY, MISSOURI
DATE NOV 1920 DRAWN COWLEY
TRACED A.W. CHECKED A.R.S.
APPROVED J.R.S.