



CROSS-SECTION

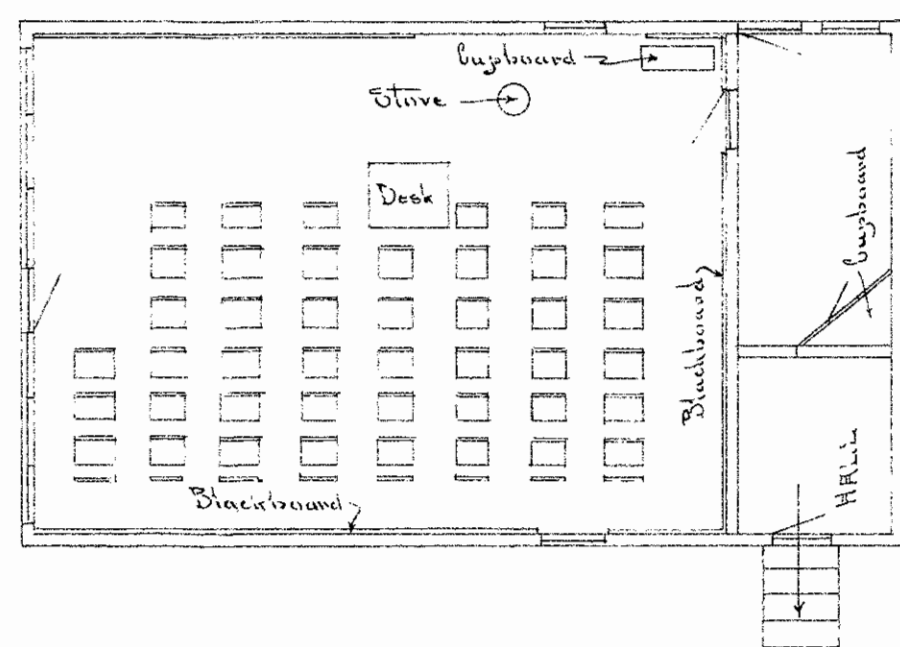

ANNEX

BRYANT - SCHOOL

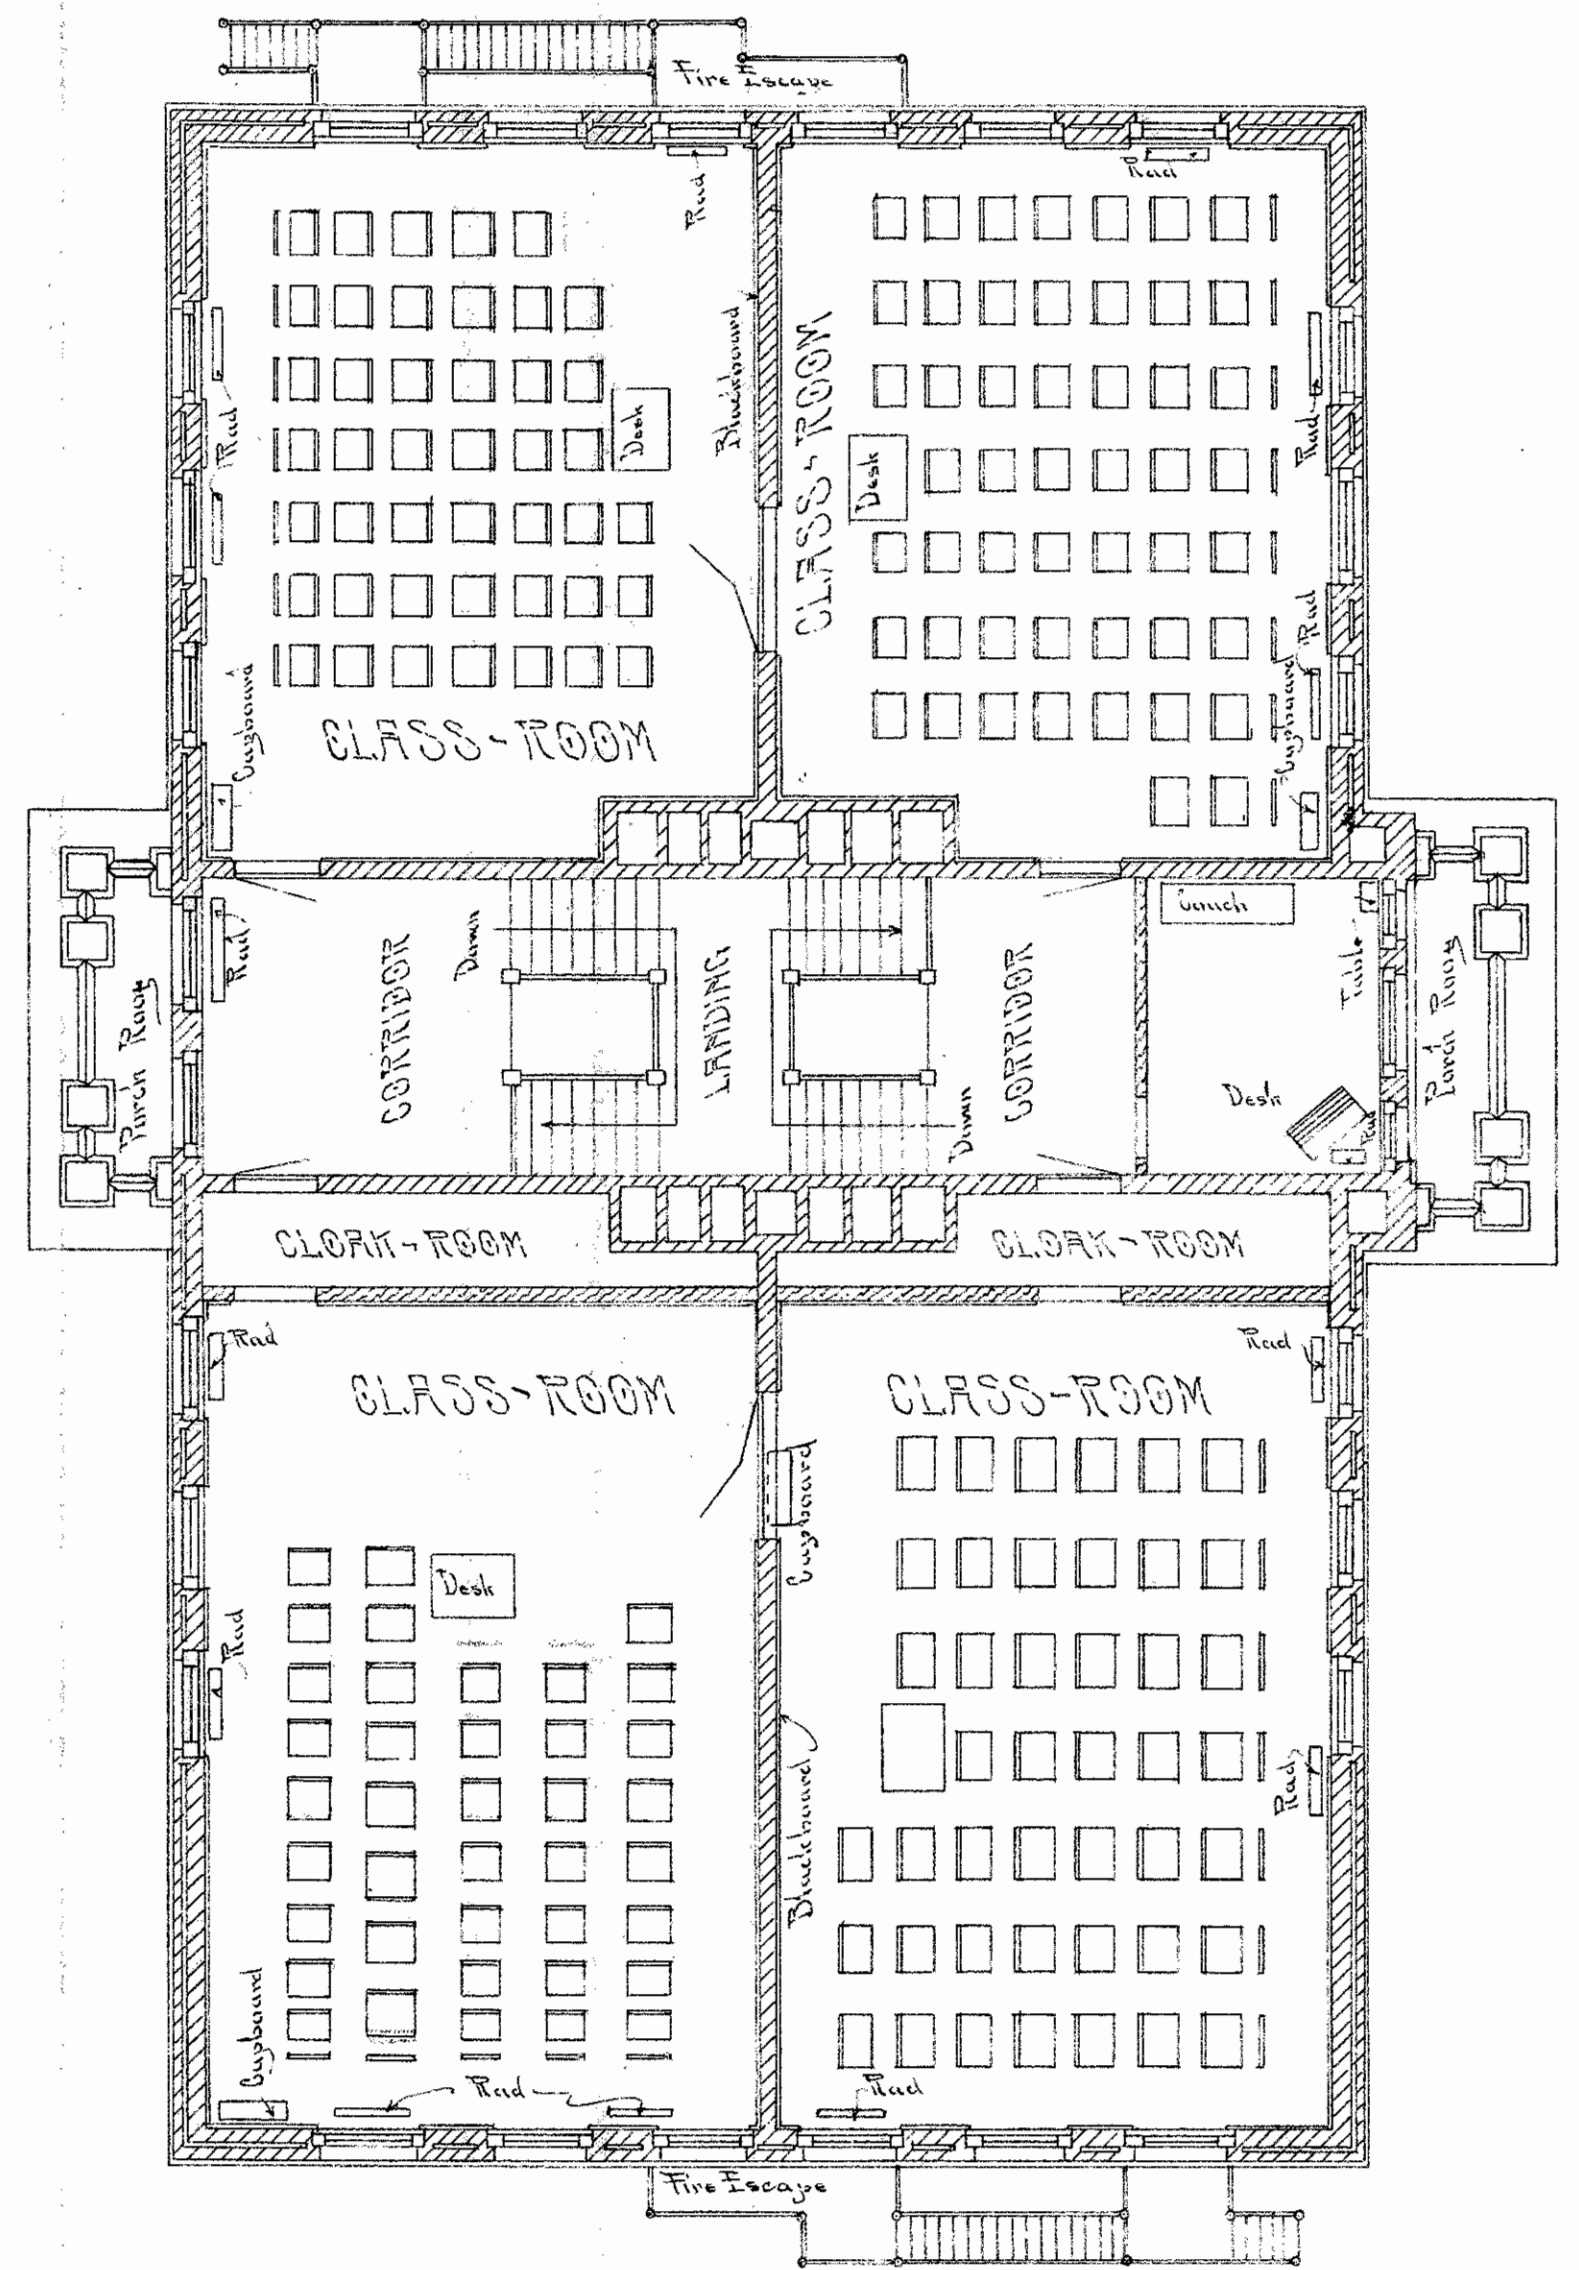

SECOND-FLOOR-PLAN

Submitted Approval by  
 Kansas City, Mo.  
 Division - 2<sup>nd</sup> Floor & Section  
 Deqant School B.C.K.  
 Date - Oct. 1913  
 Drawn by E.J. Baker  
 Traced C. R. H.  
 Approved A. H. Lewis No. 36  
 Scale - 1/8" = 1 Foot