


BASEMENT PLAN



FIRST FLOOR PLAN

SCALE

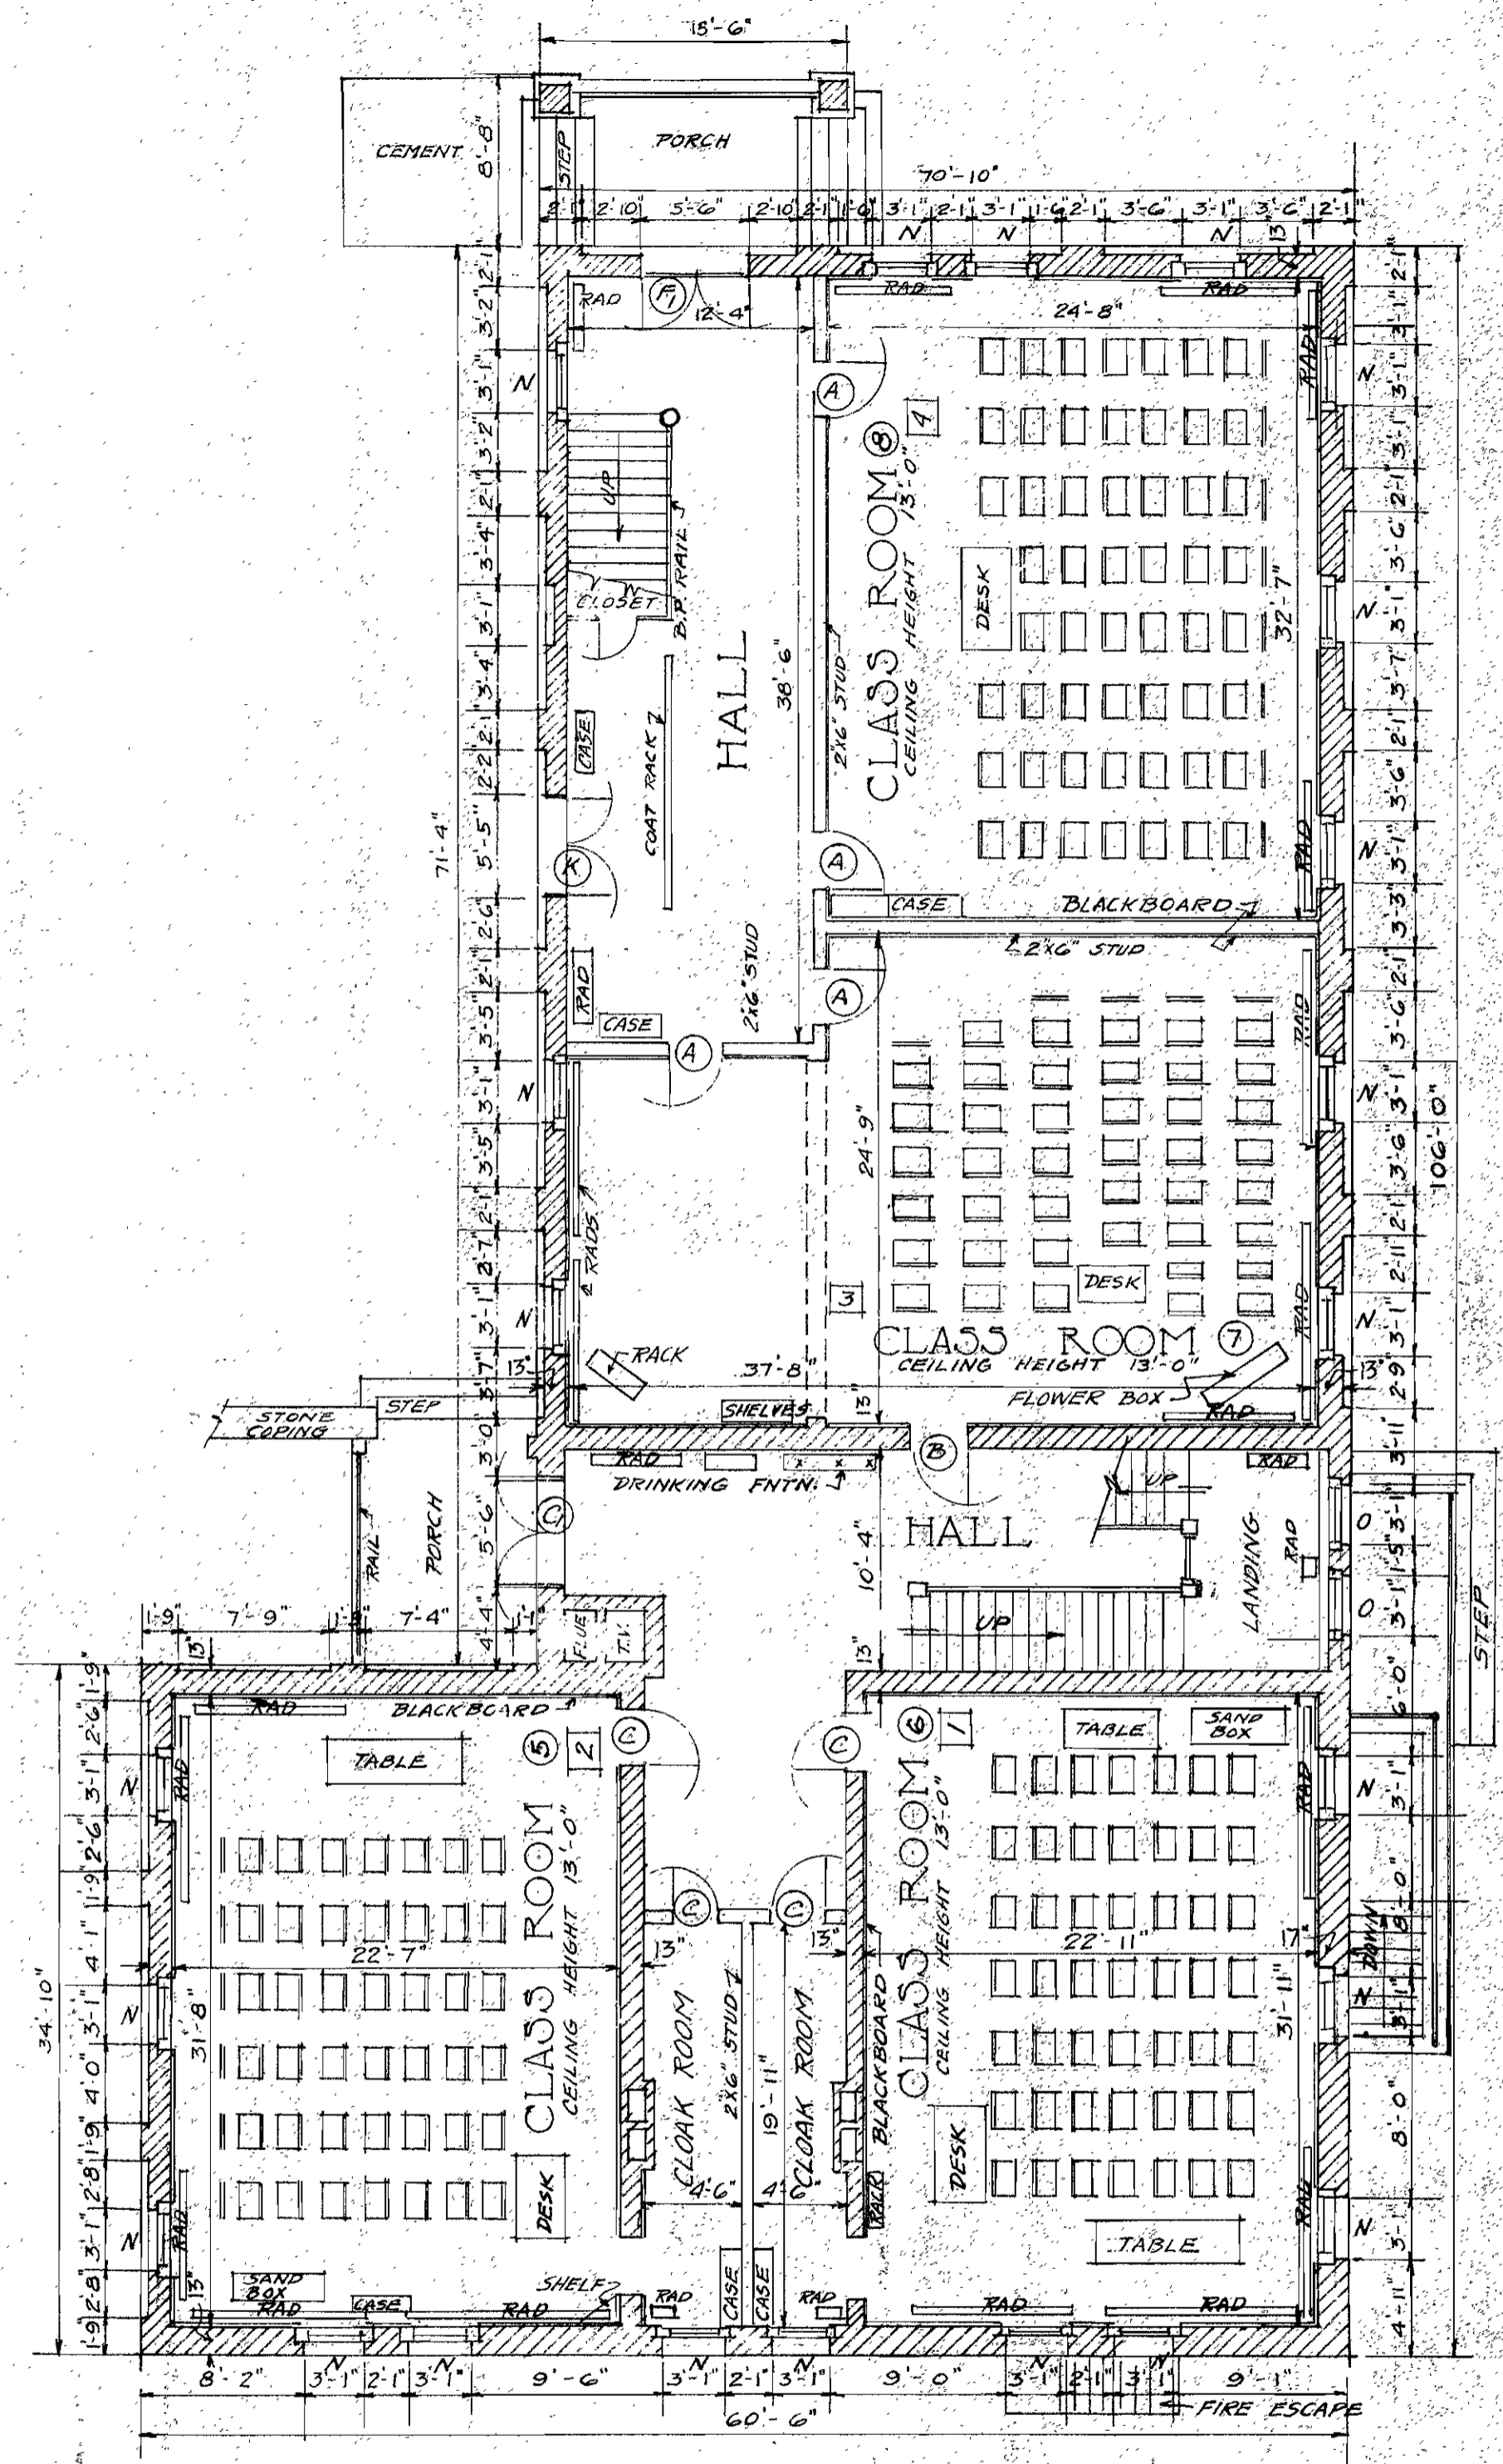

CENTRAL SCHOOL

TOPPING VALUATION COMPANY  
 KANSAS CITY MISSOURI  
 DATE MAR. 1921 DRAWN WALKER  
 TRACED HANSON CHECKED J.R.I.  
 APPROVED J.G.C.