


SECOND FLOOR PLAN

NOTE:
 OUTSIDE WINDOW DIMENSIONS
 SAME AS ON FIRST FLOOR
 EXCEPT AS SHOWN OTHERWISE.

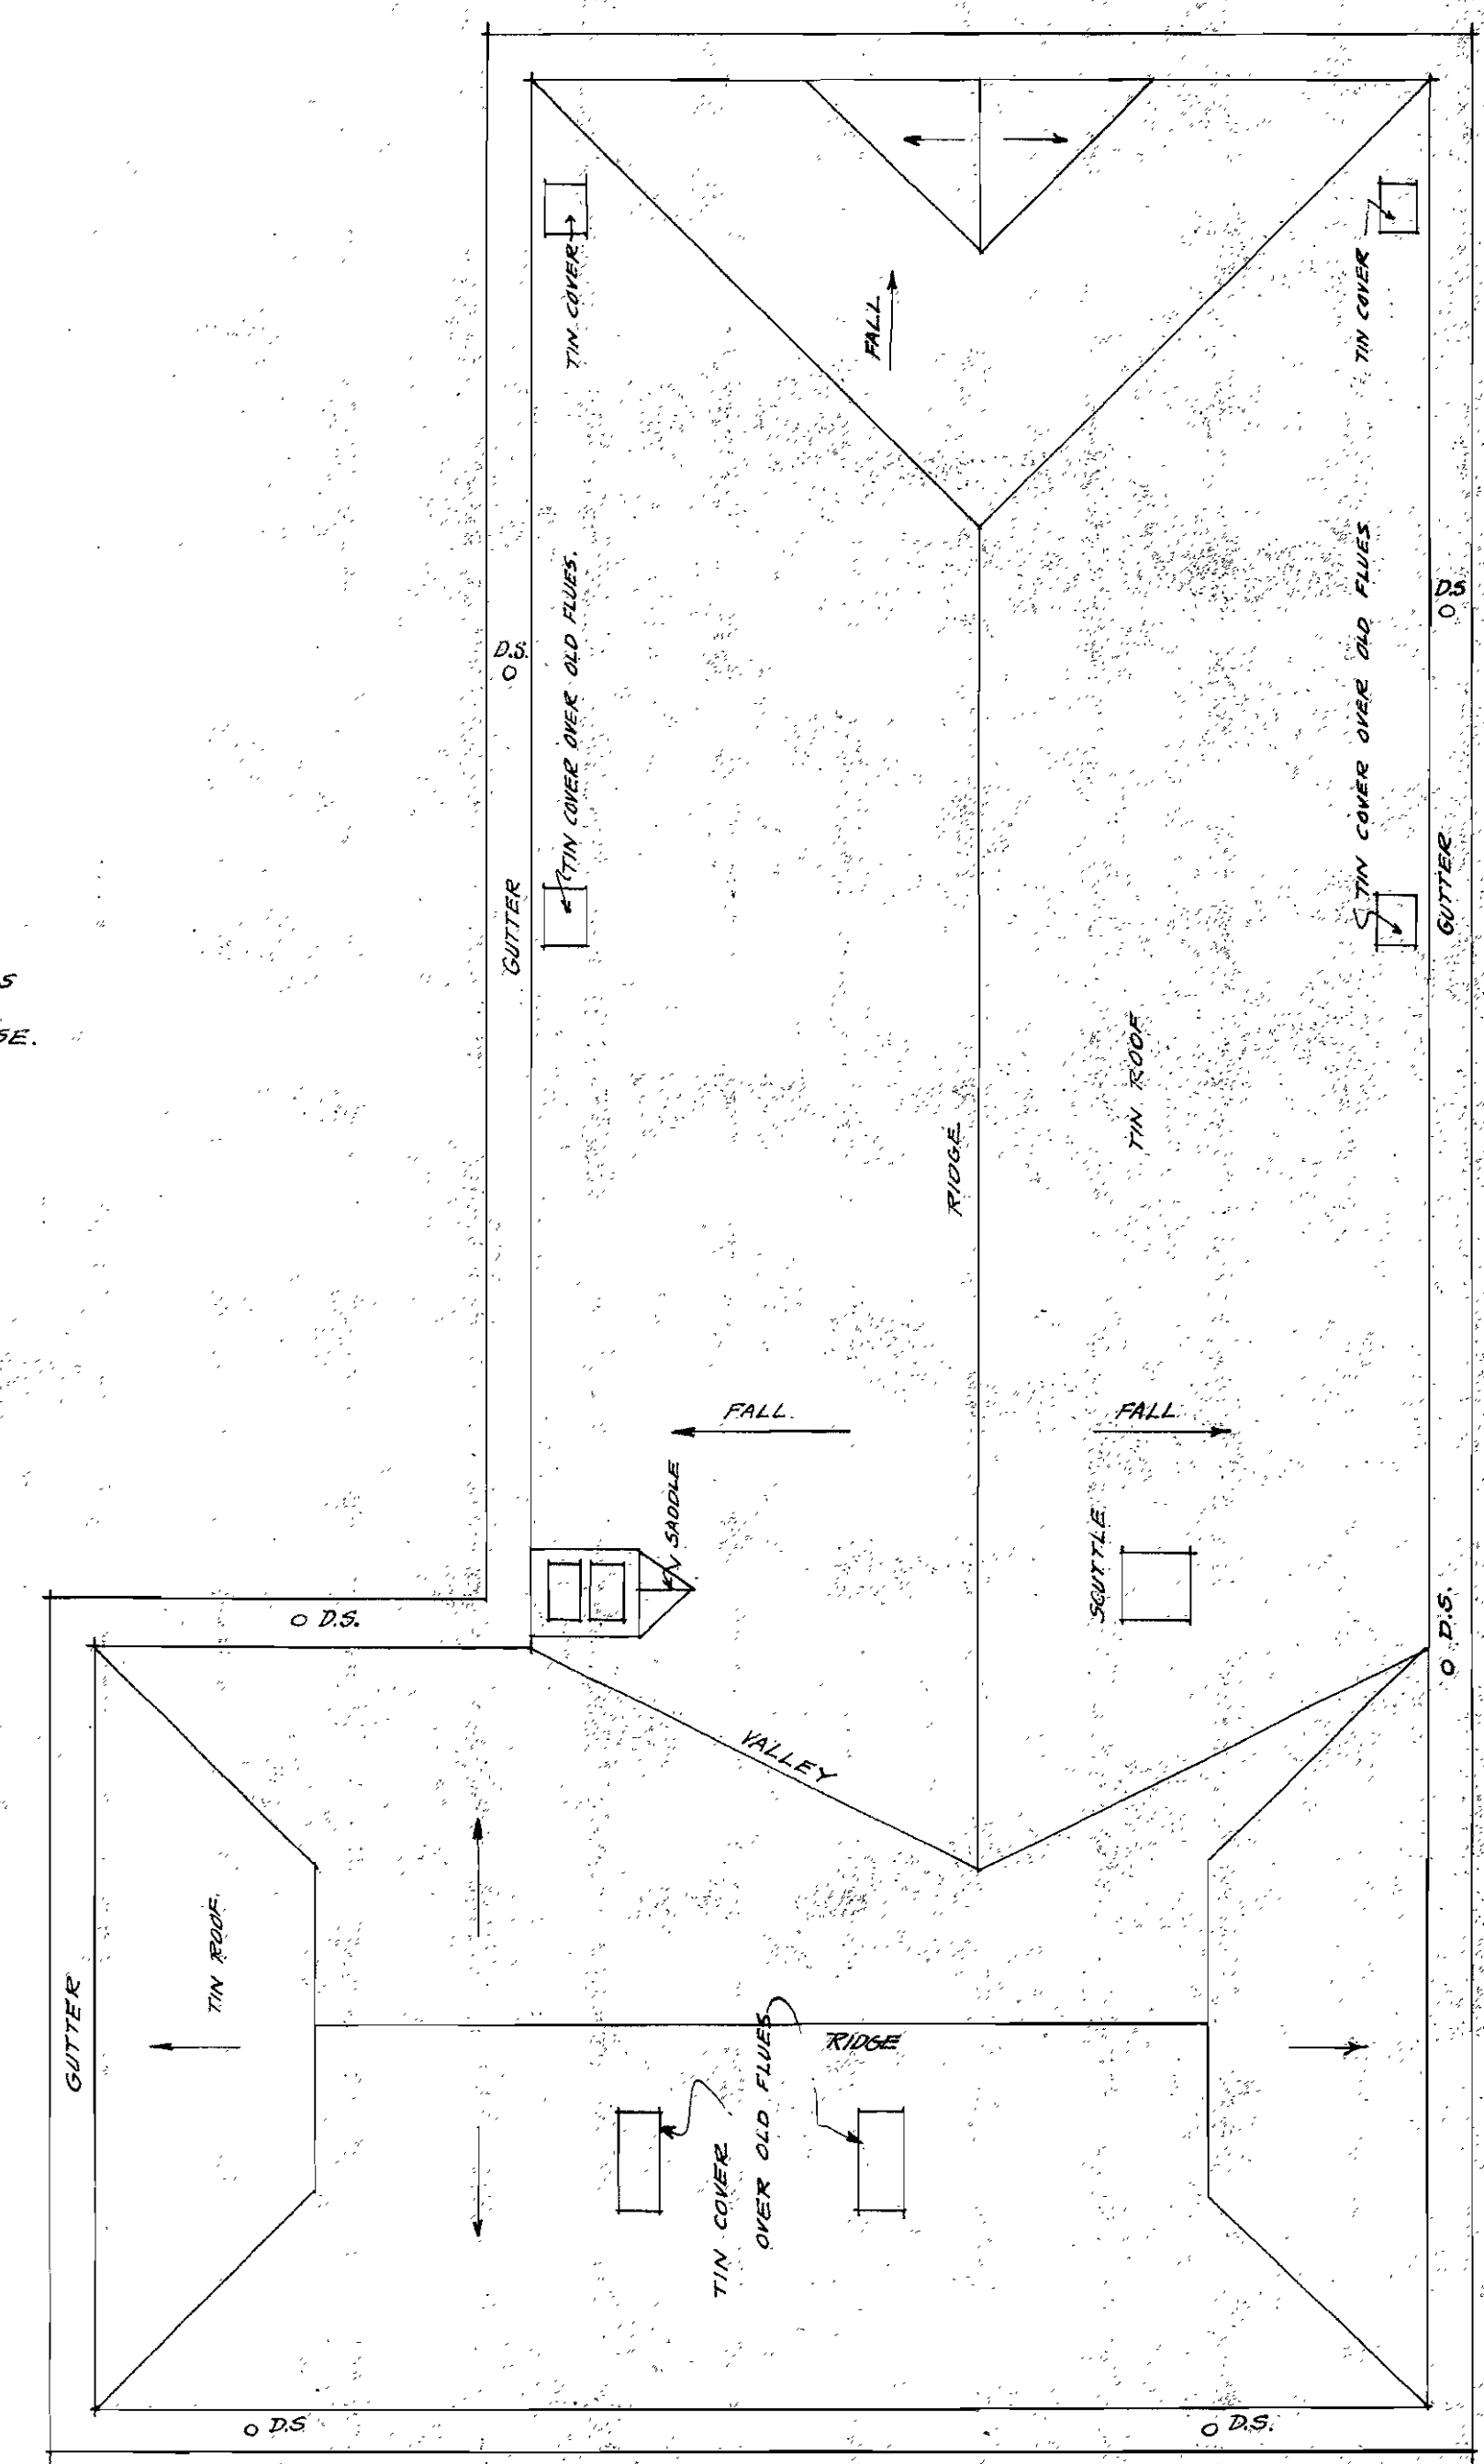

ROOF PLAN

SCALE 0 2 4 6 8 12
 CENTRAL SCHOOL

TOPPING VALUATION COMPANY
 KANSAS CITY MISSOURI
 DATE MAR 1921 DRAWN WALKER
 TRACED J. MANSON CHECKED A.F.S.
 APPROVED F.G.C.