



CROSS SECTION

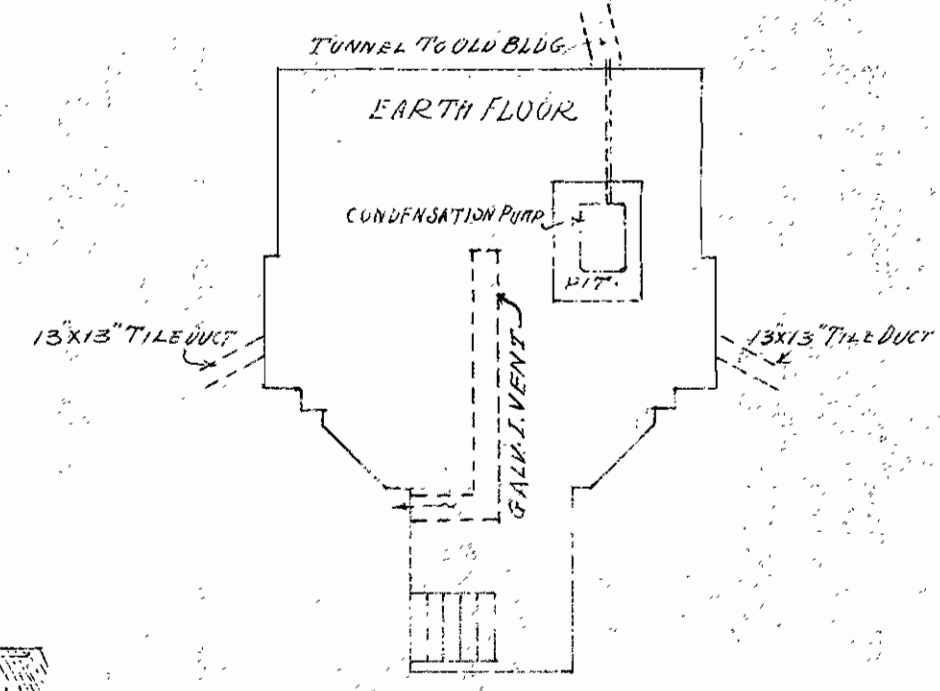

BASEMENT PLAN


WINDOW SCHEDULE

MARK	SIZE	WDOPG
D	28' x 24'	2'8 1/4' x 6'
E	2'12 1/2' x 2'24 1/2'	8'4 1/2' x 7'0"
F	16' x 48'	
G	1'36 1/2' x 26'	18'6 1/2' x 9'7"
H	36' x 40'	
I	2'20 1/2' x 20'	6'10 1/2' x 7'0"
K	1'30 1/2' x 26'	2'10 1/4' x 9'
L	1'22 1/2' x 26'	2'2 1/4' x 9'
M	30' x 20'	2'10 1/2' x 7'0"

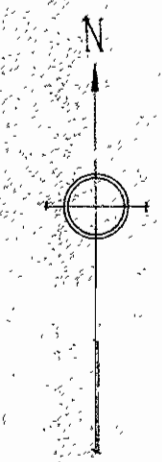


DOOR SCHEDULE

MARK	SIZE	GLASS	TRANSOM
U	3-6'7 1/2' x 2 1/4'	20' x 4'6"	
W	3-0'16'6 1/2' x 2 1/4'	12' x 7'16"	
X	3-2'17'0 1/2' x 2 1/4'	24' x 30"	3'4 1/2' x 6"
Y	2-6'16'0 1/2' x 2 1/4'		
Z	2-6'17'0 1/2' x 2 1/4'		

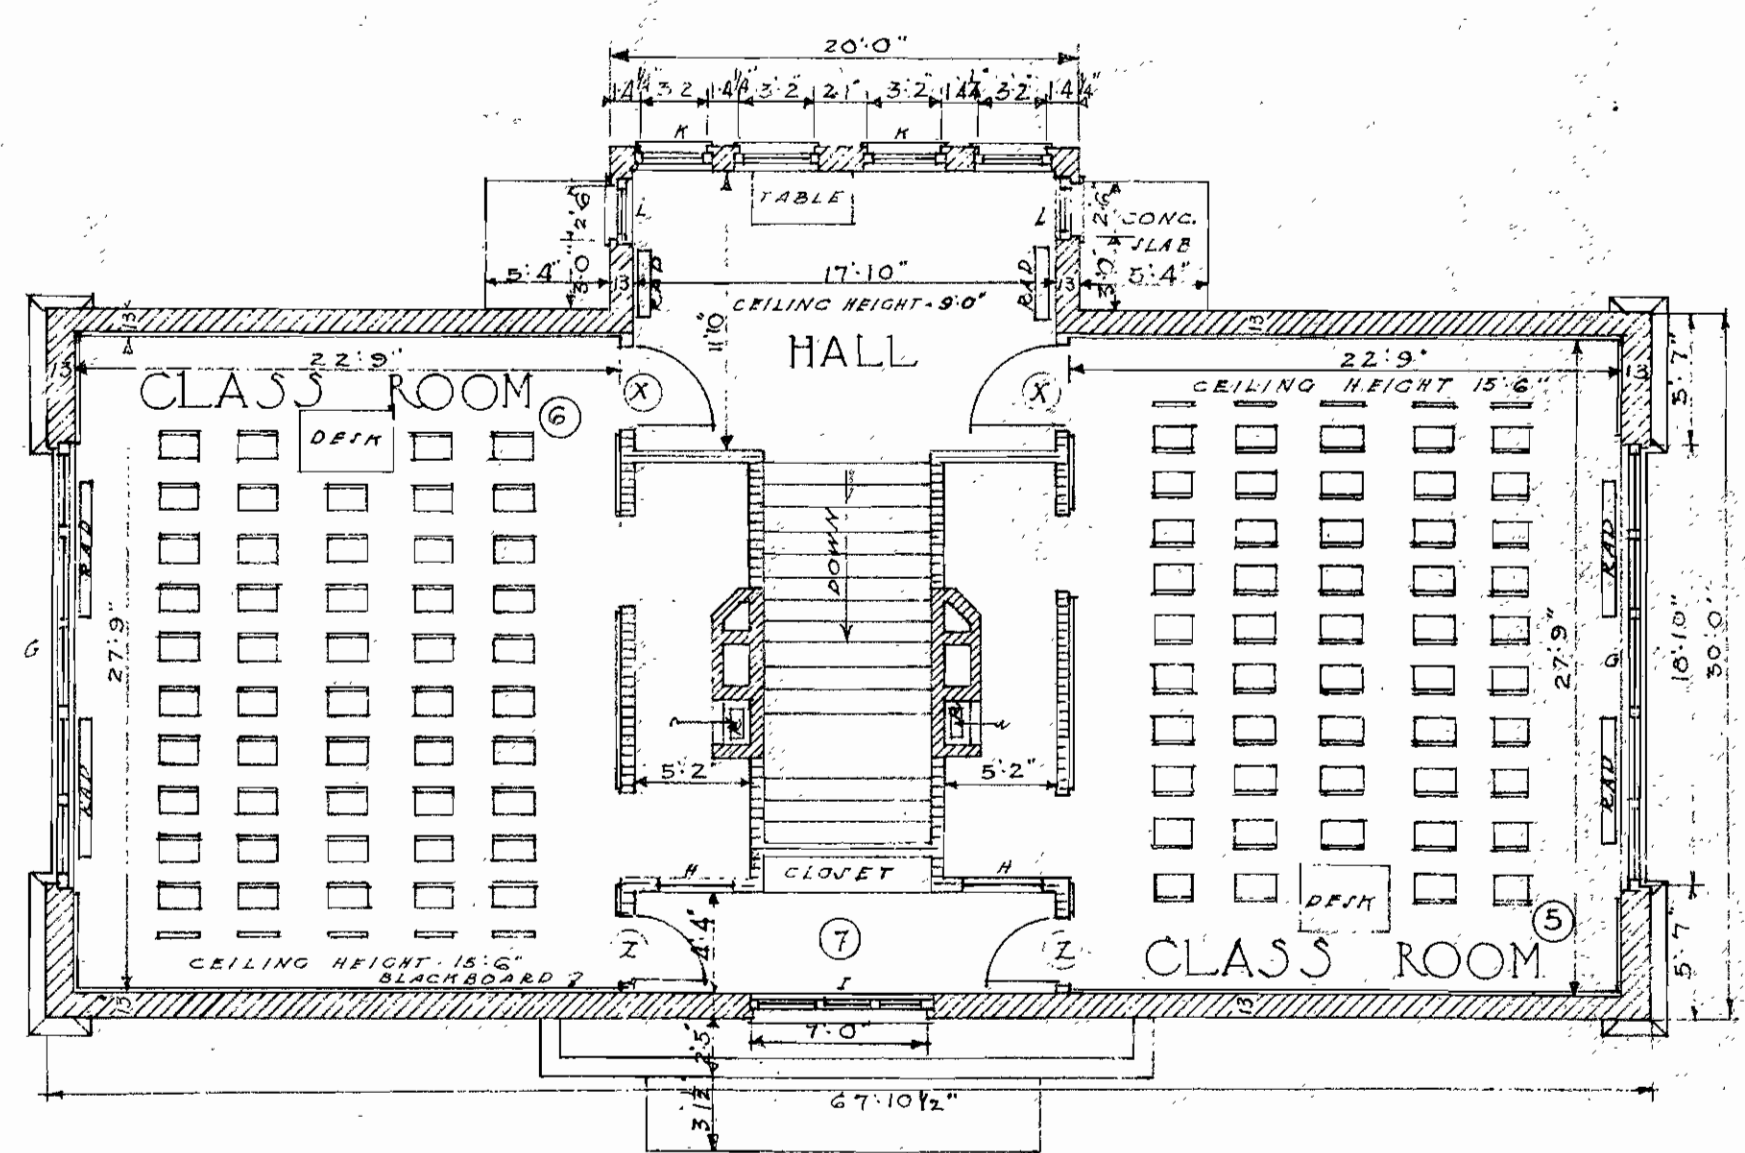

SECOND FLOOR PLAN

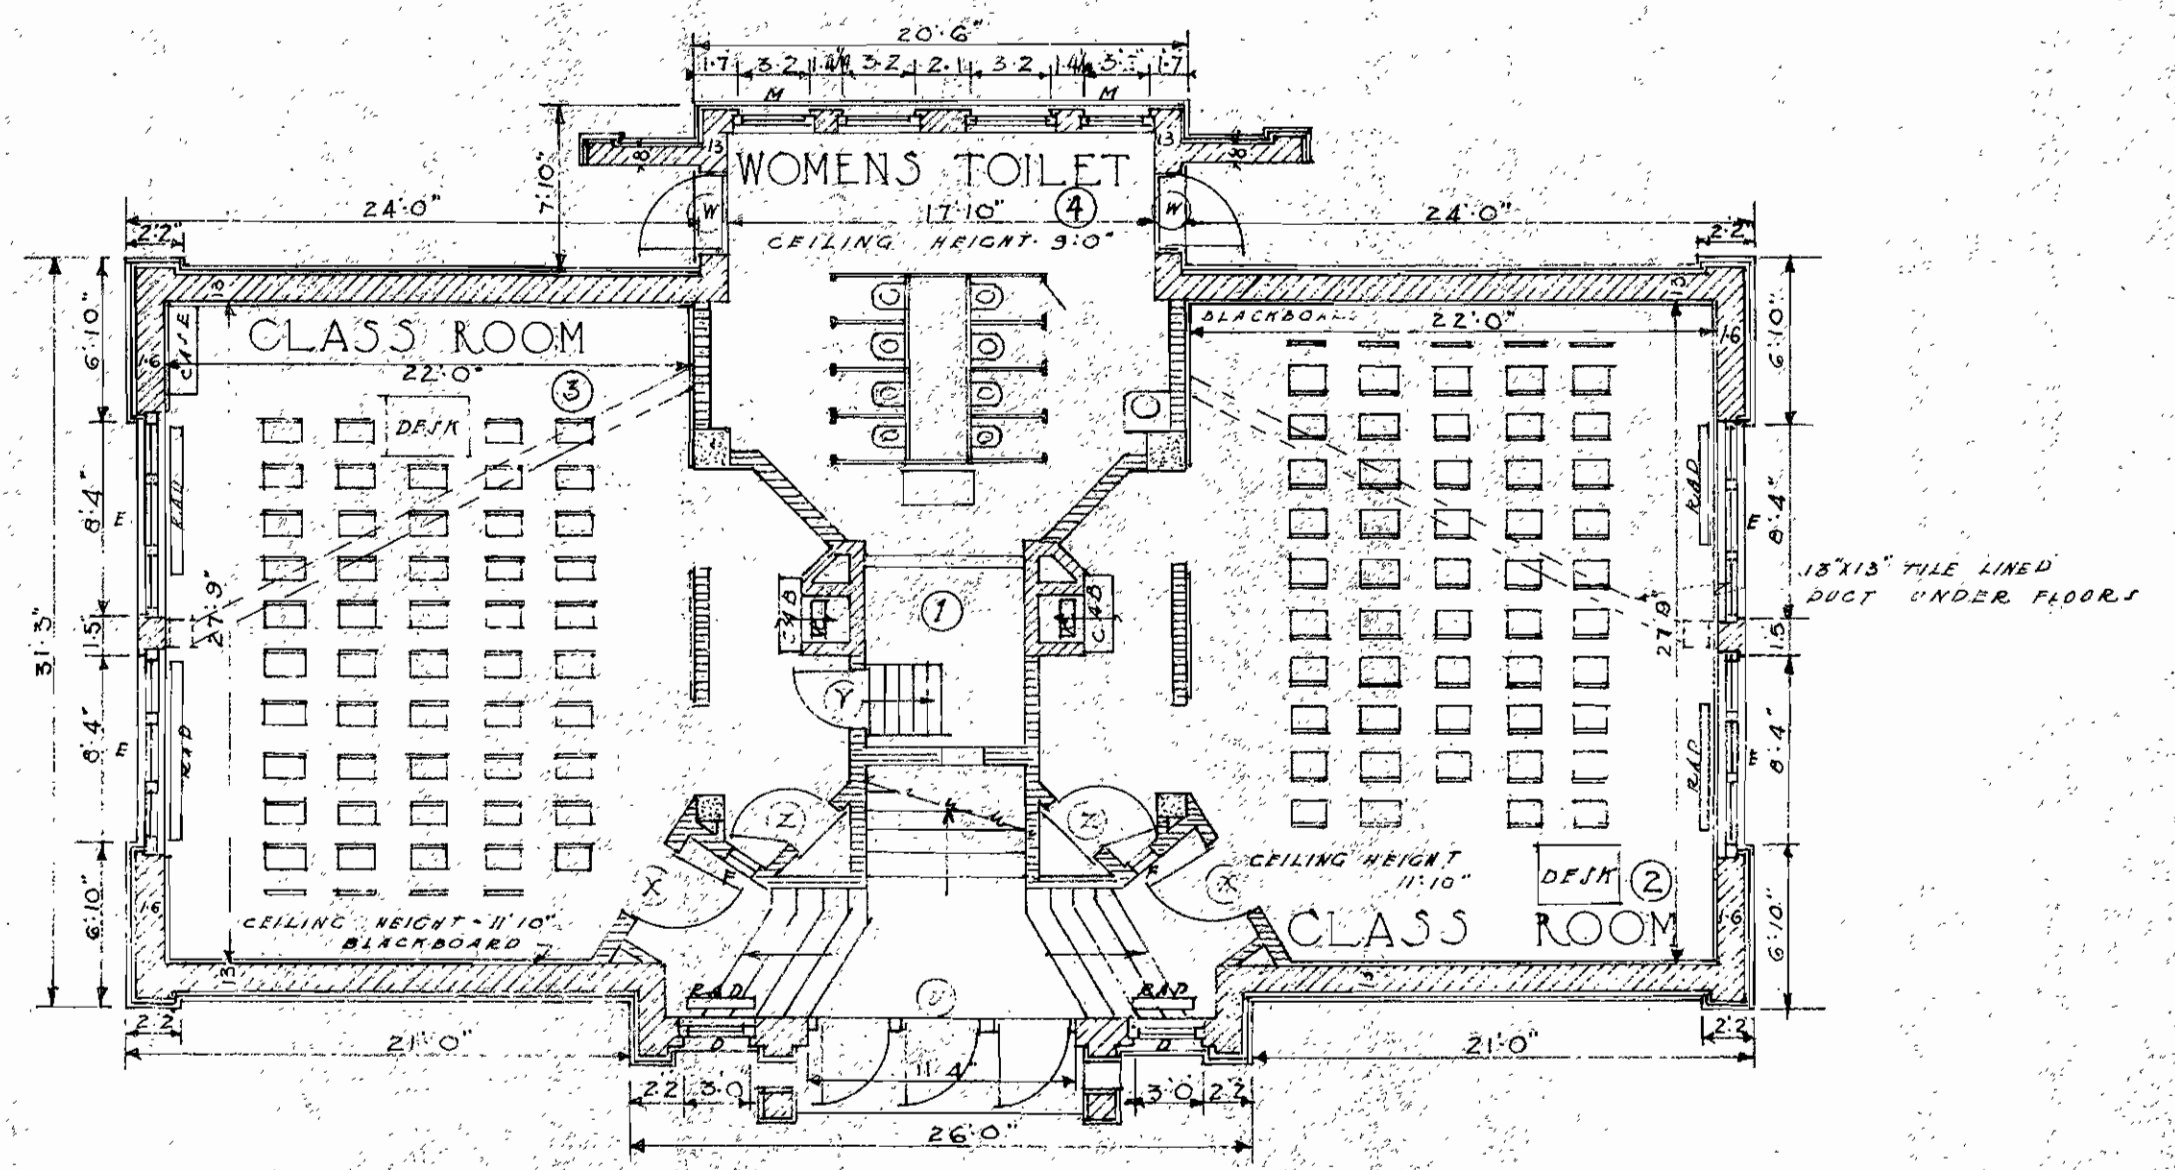

FIRST FLOOR PLAN

SCALE 0 2 4 6 8 12
 CHELSEA SCHOOL

JOPPING VALIATION COMPANY
 KANSAS CITY, MISSOURI
 DATE NOV 1920 DRAWN R.W.
 TRACED R.W. CHECKED R.W.
 APPROVED F.H.S.