




FIRST-FLOOR-PLAN

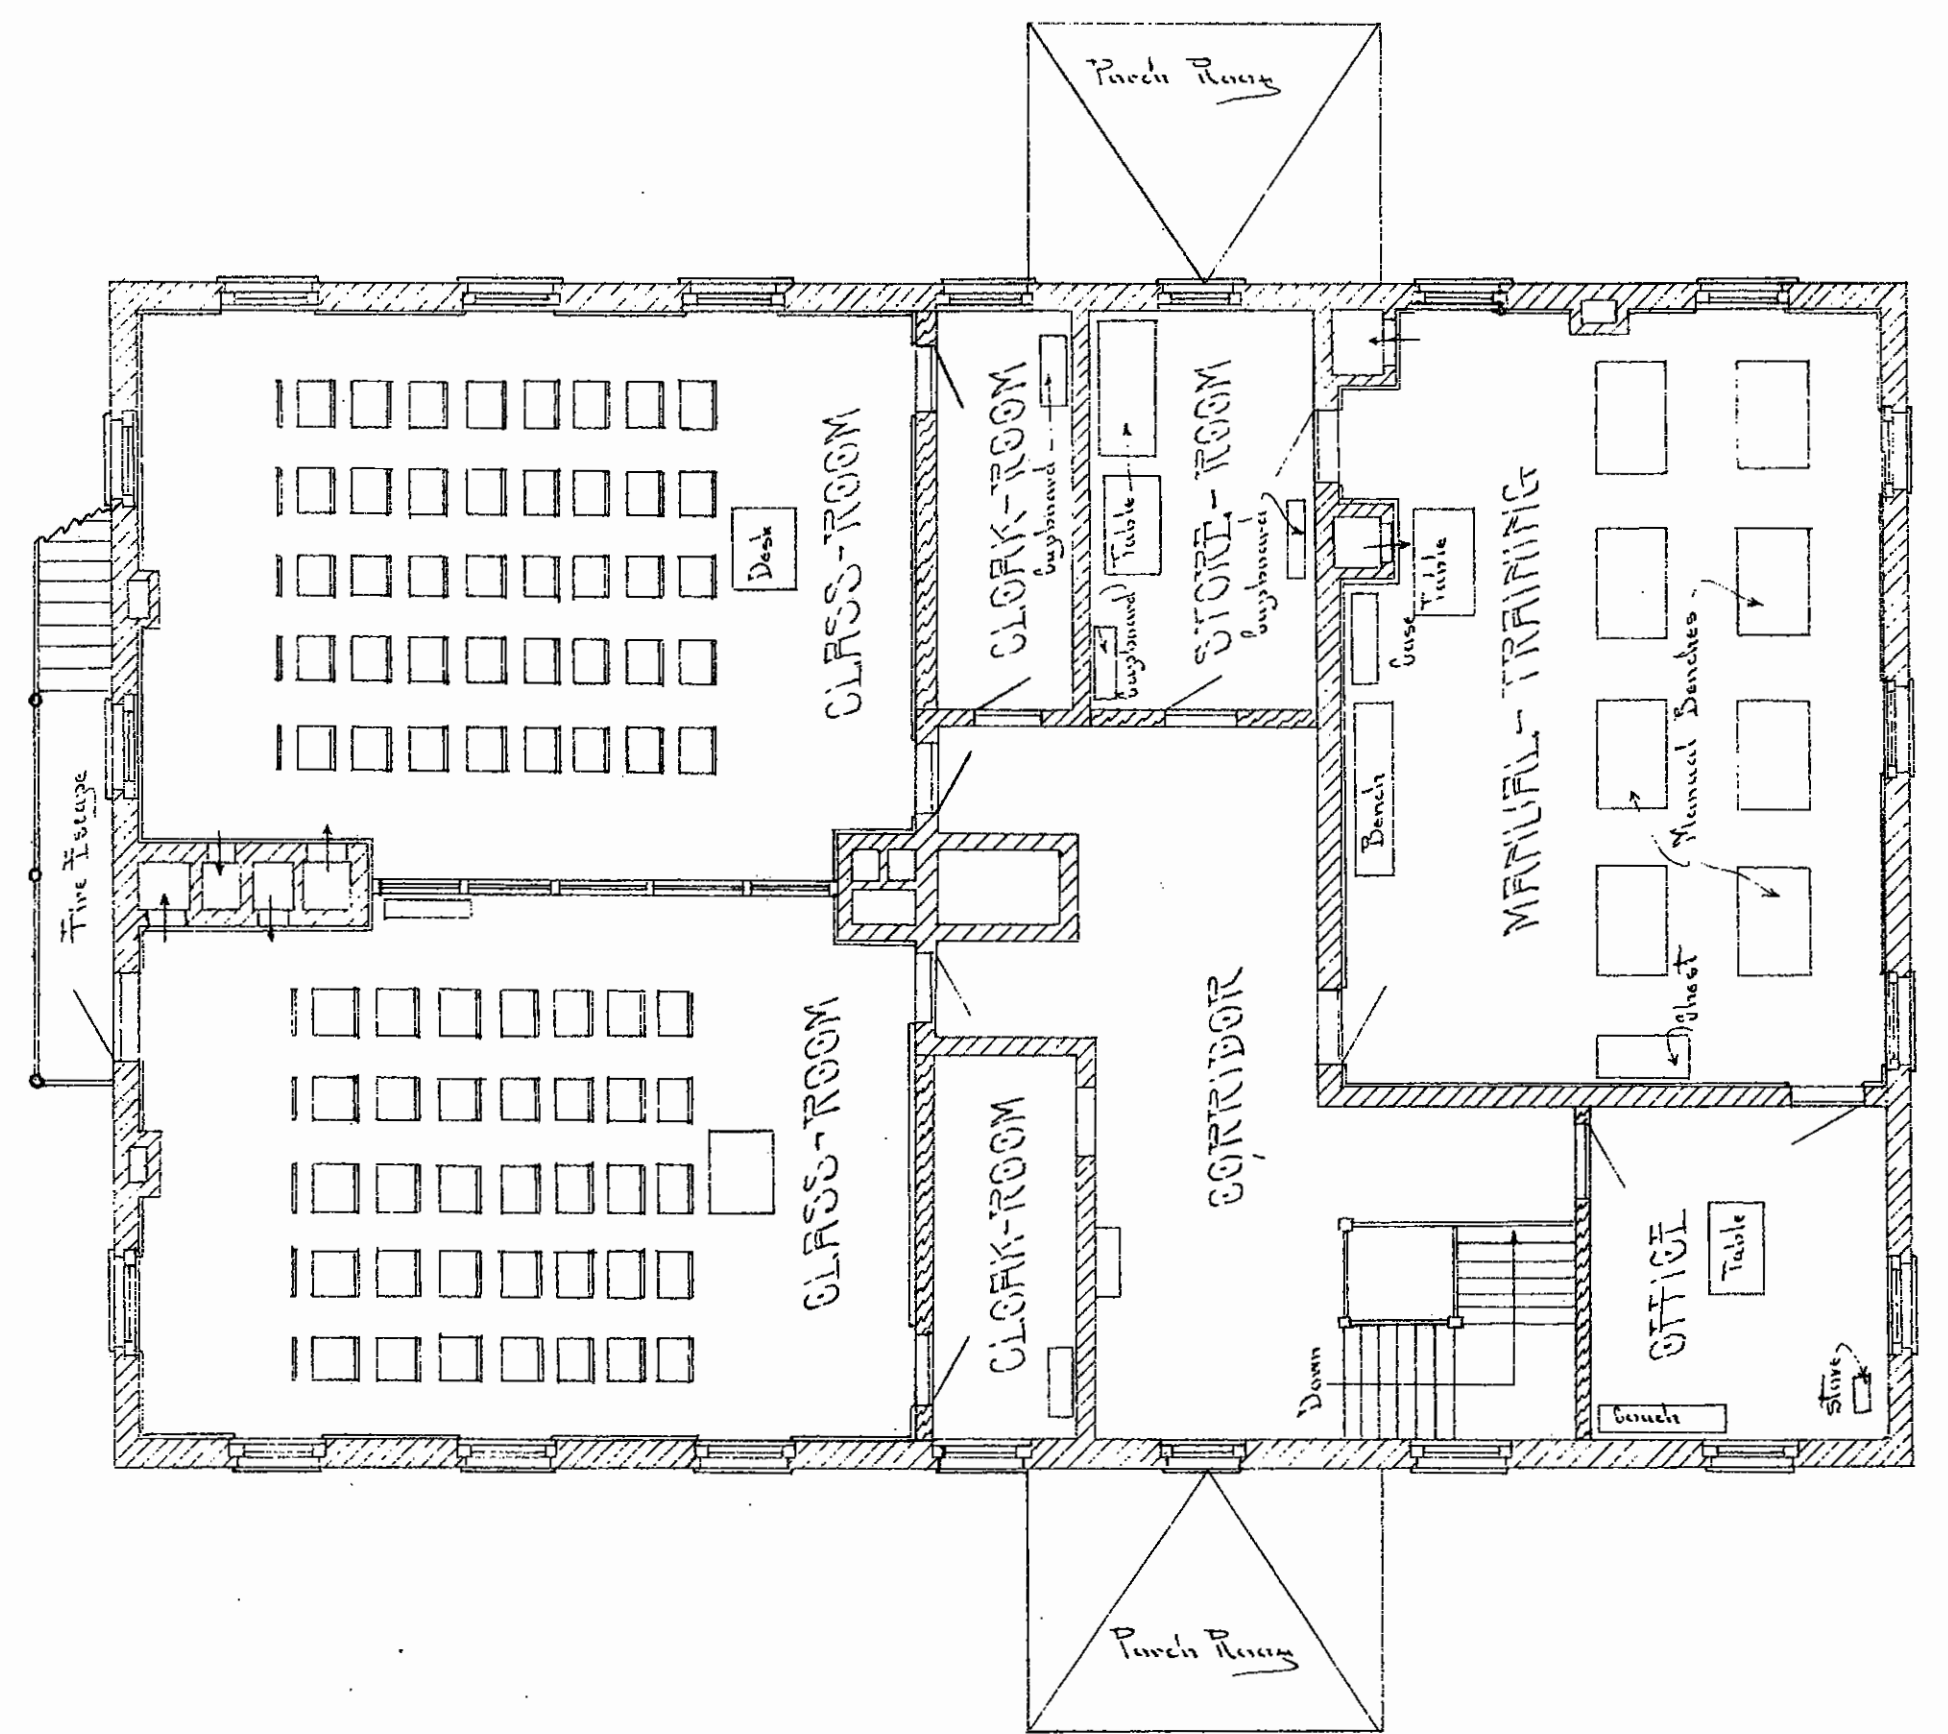

SECOND-FLOOR-PLAN

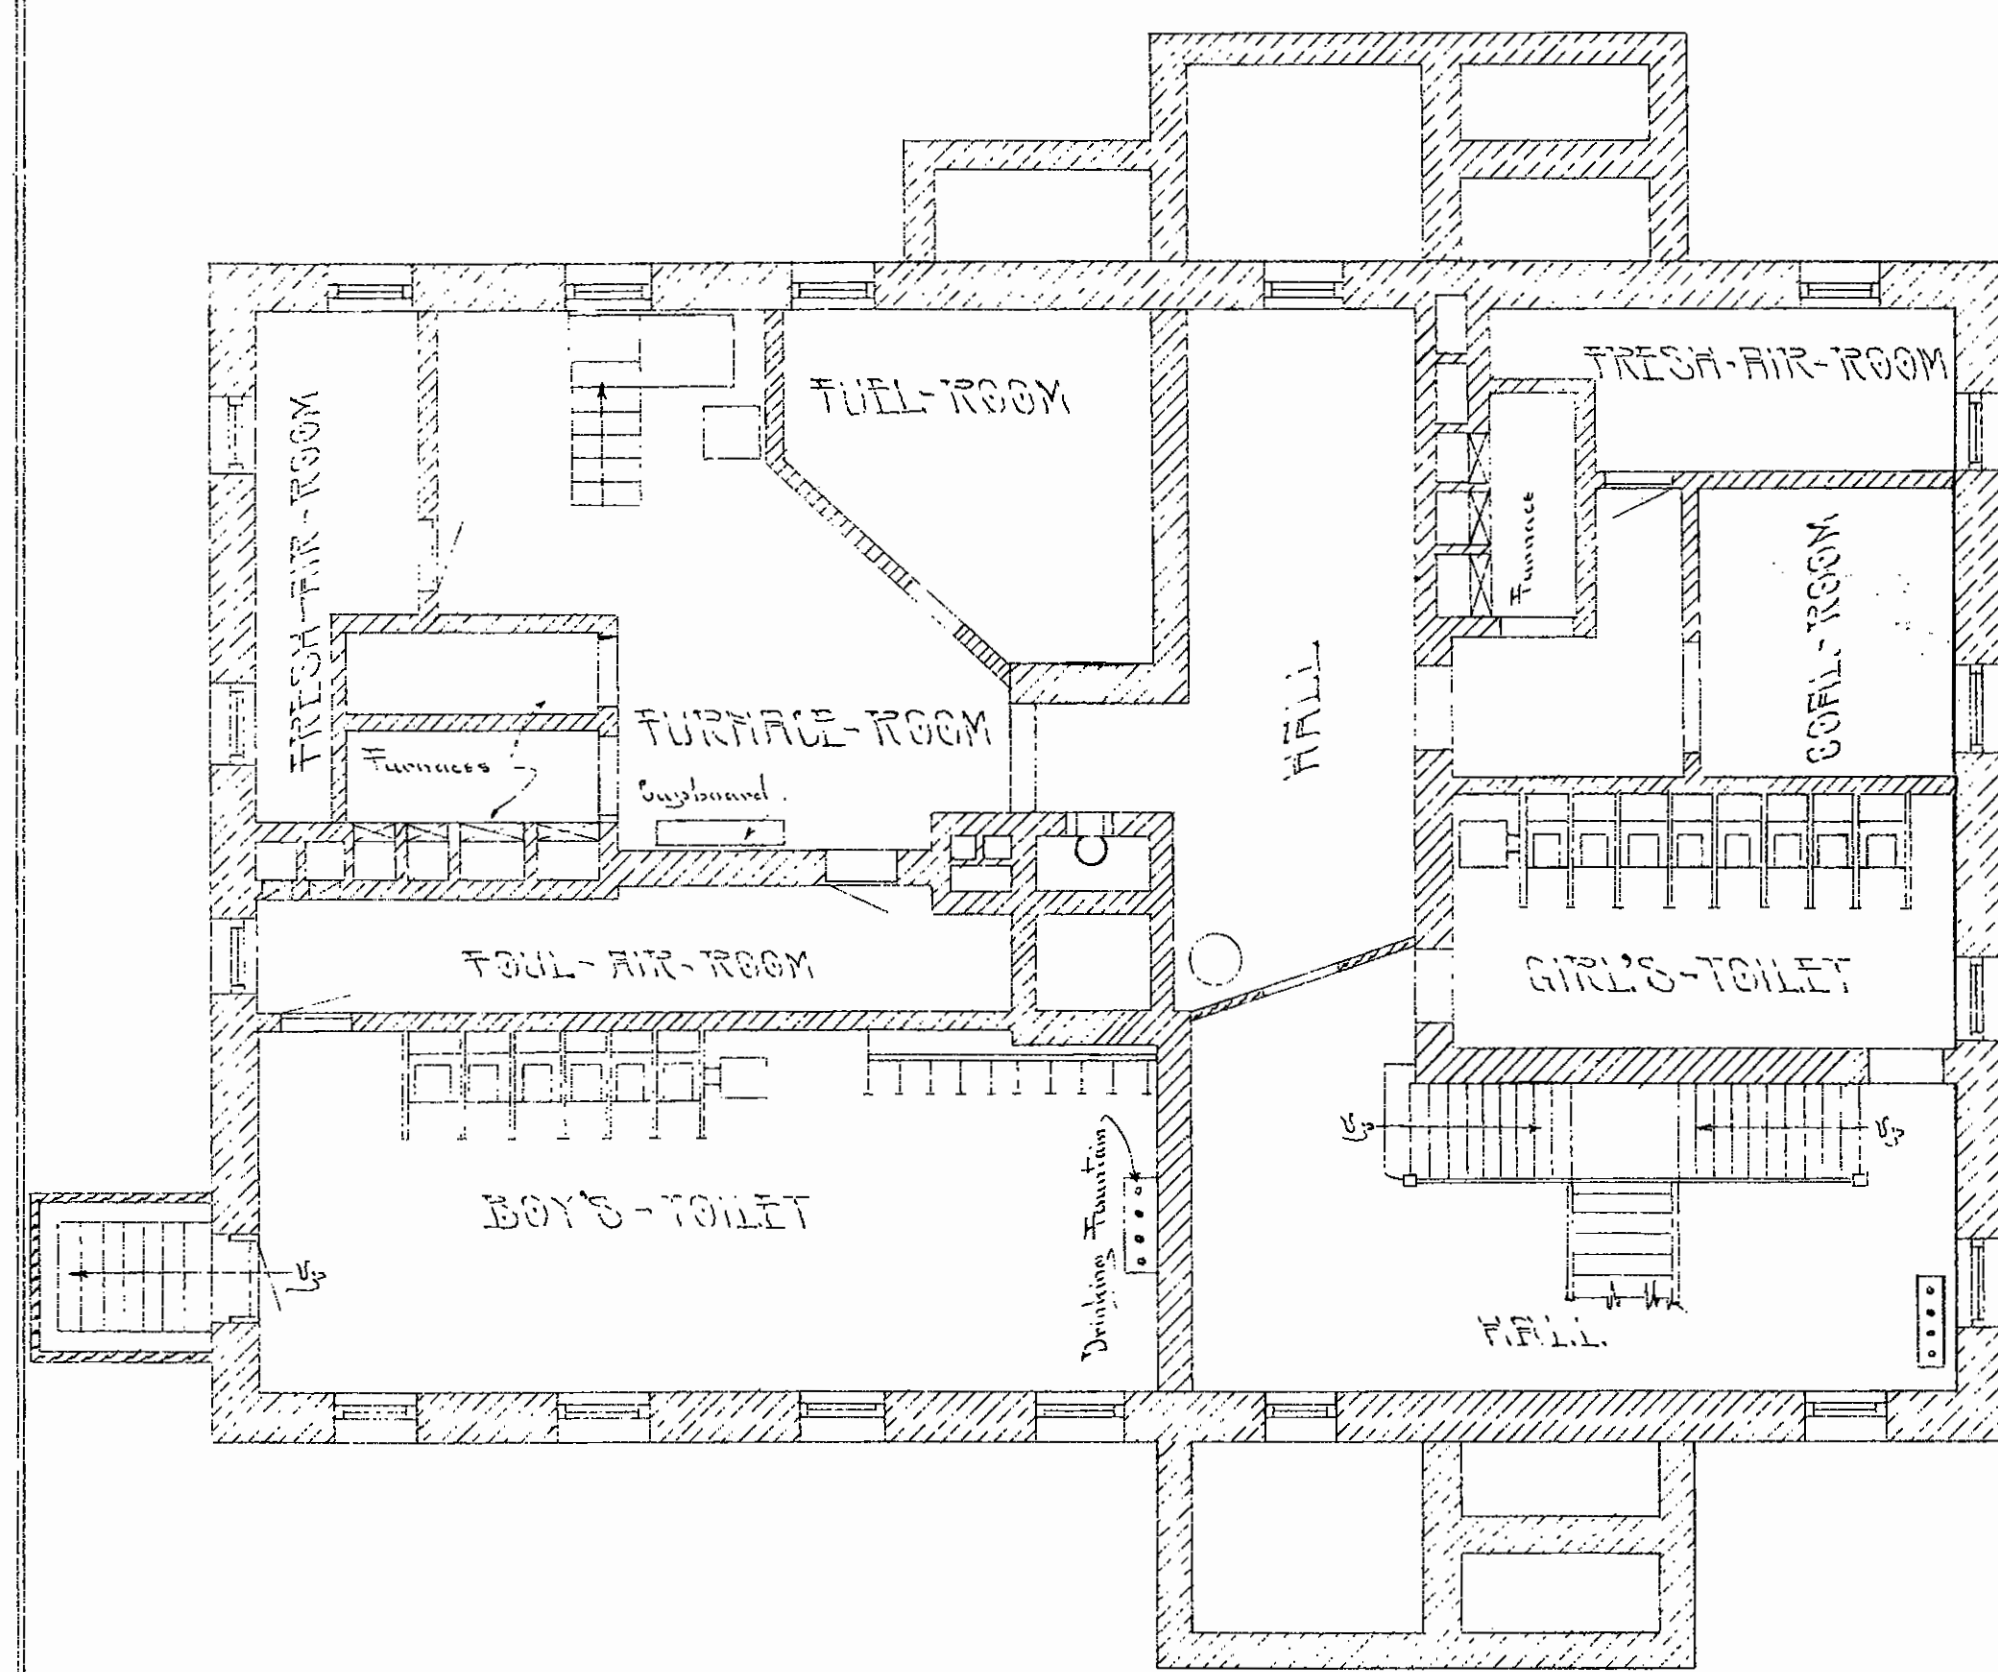

BASEMENT-FLOOR-PLAN

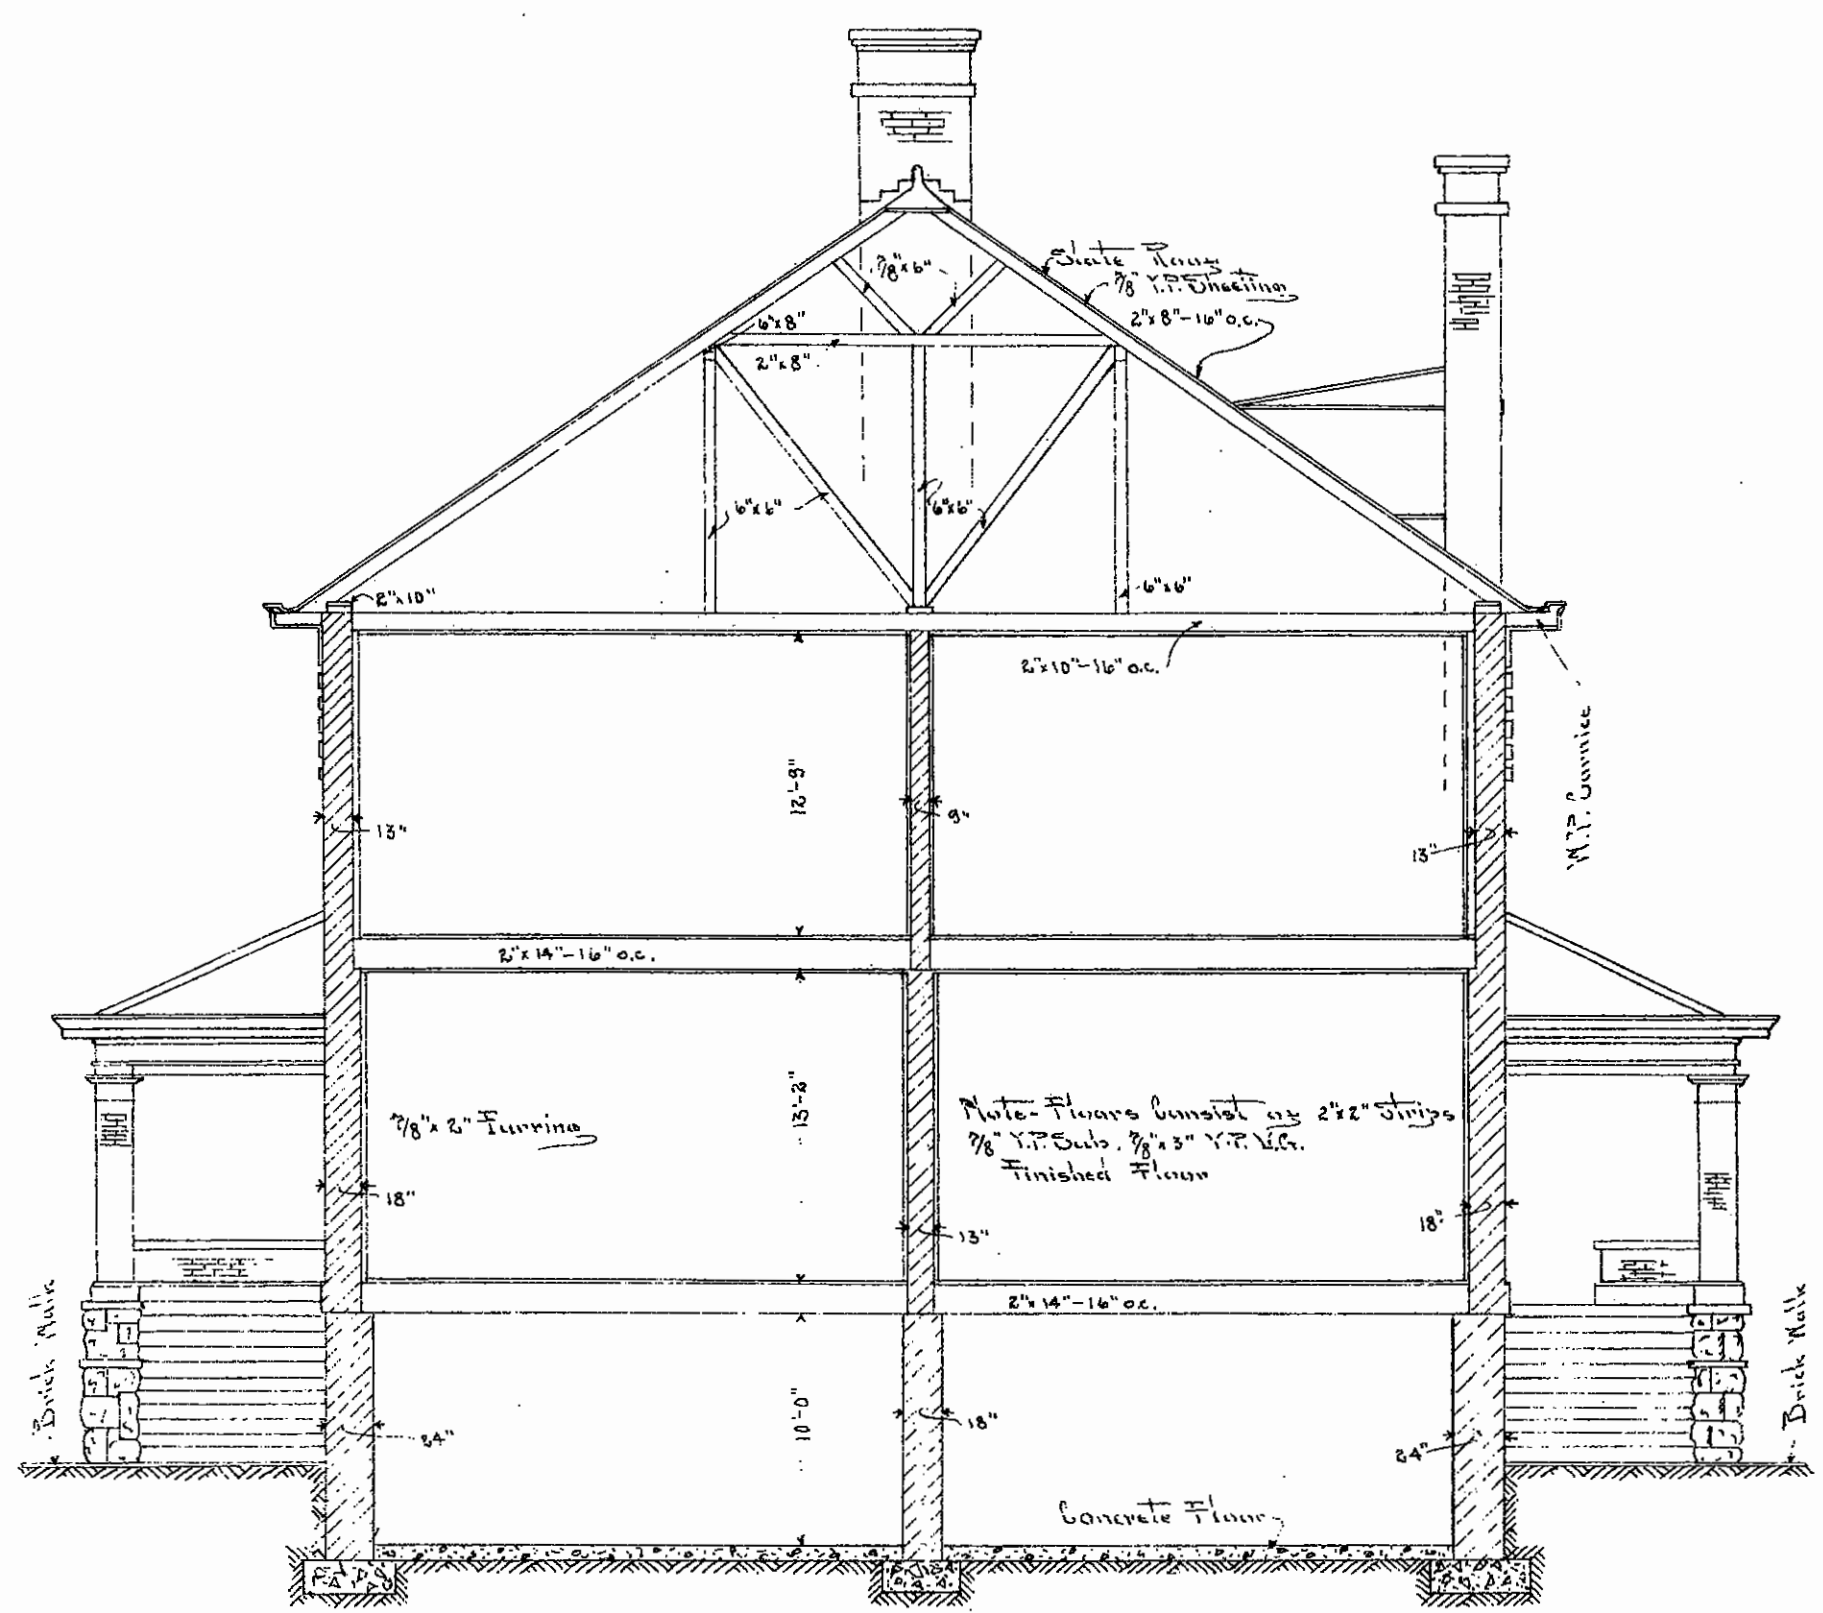

SECTION-LOOKING-EAST

COOPER - SCHOOL

Southwestern Architect Co.
Kansas City, Mo.
Division - Complete Plans
George Eckman, R.C.R.
Date - Nov 1913
Drawn - Geo F
Traced - C.S.H. Chas. A.H.
Approved - A.H. Harris No. 44
Scale 3/4" = 1'-0"