


· SECOND · FLOOR · PLAN ·

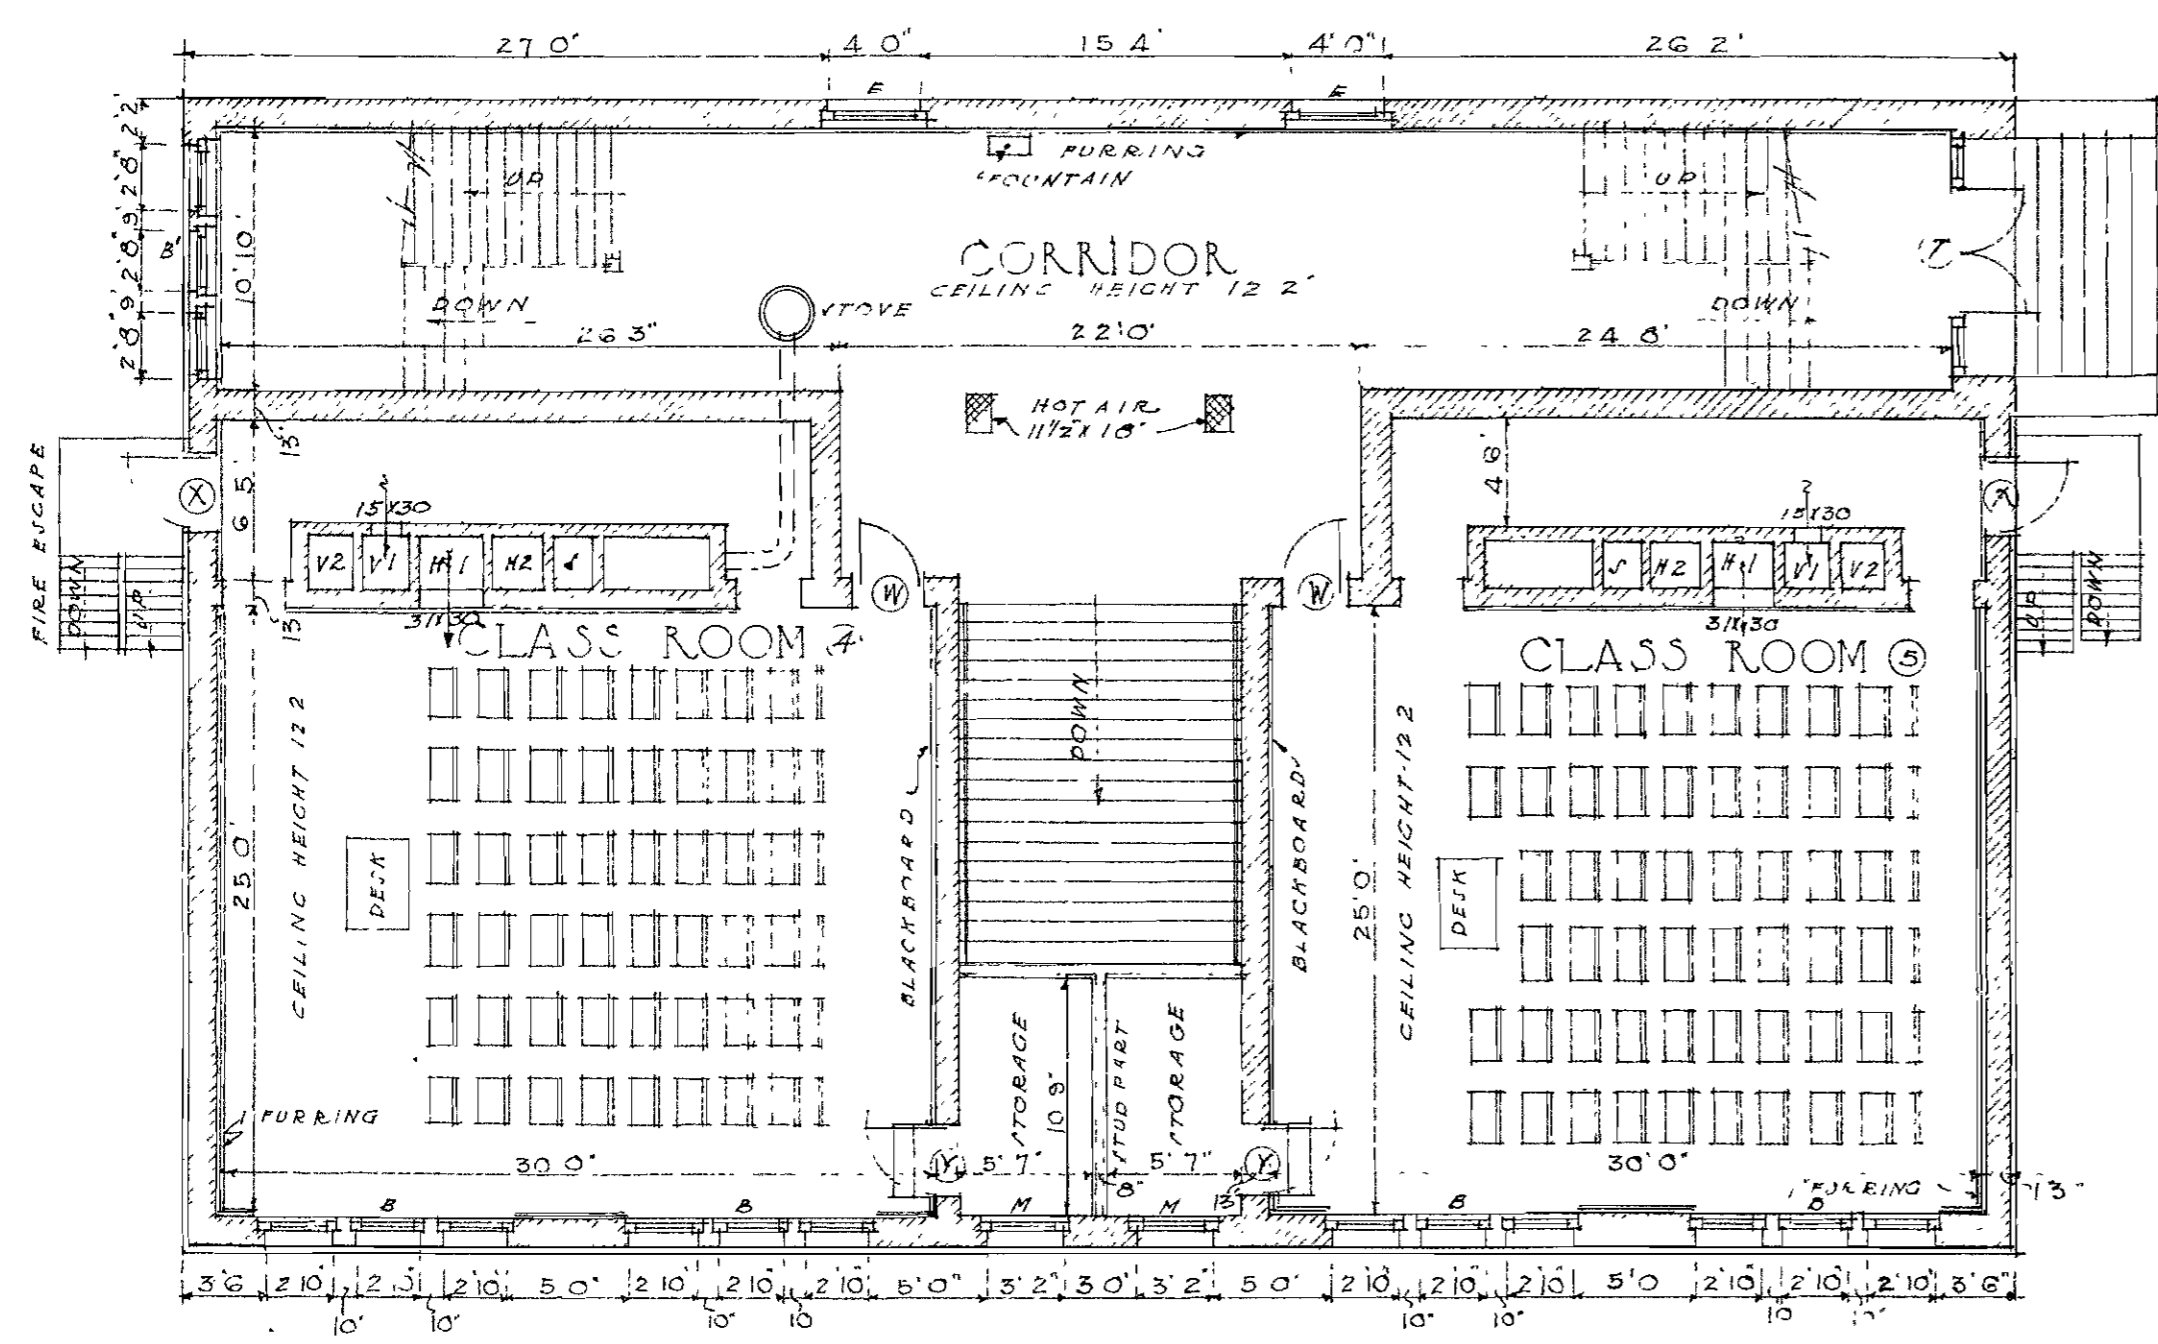


· FIRST · FLOOR · PLAN ·

· WINDOW · SCHEDULE ·

MARK	SIZE	GLASS	WD	OPG
A	4-19 1/2 x 28	D.S.	3-8 1/2	5-1
B	4-14 1/2 x 18	RIBBED	10-2 1/2	10-10
C	4-14 1/2 x 32	D.S.	10-2 1/2	2
D	2-14 1/2 x 18	RIBBED	3-2 1/2	6
E	4-19 1/2 x 36	D.S.	3-8 1/2	9
F	4-16 1/2 x 36	D.S.	3-0 1/2	9
G	4-20 1/2 x 32	D.S.	3-0 1/2	8
H	4-20 1/2 x 18	D.S.	3-0 1/2	8
I	4-8 1/2 x 21	D.S.	1-10 1/2	10
J	1-14 1/2 x 48	D.S.	1-6 1/2	4
K	1-14 1/2 x 34	D.S.	1-6 1/2	2
L	1-8 1/2 x 34	D.S.	6-0 1/2	2
M	4-19 1/2 x 18	D.S.	3-8 1/2	9
N	4-14 1/2 x 26	D.S.	2-10 1/2	9
O	4-14 1/2 x 30	D.S.	2-10 1/2	6
P	2-20 1/2 x 26	D.S.	2-8 1/2	10

· DOOR · SCHEDULE ·

MARK	SIZE	GLASS	TRAN	OM
Z	2-10 1/2 x 01 1/4			
Y	3-0 1/2 x 8 1/4			
X	3-4 1/2 x 01 1/4		2-1 1/2	3-4
W	3-0 1/2 x 01 1/4	12-4 1/2	1-3 1/2	1-6
V	3-2 1/2 x 01 1/4	12-6 1/2	1-3 1/2	1-6
U	2-8 1/2 x 01 1/4			1-2 1/2
T	2-7 1/2 x 7 1/2	4-9 1/2		
S	3-0 1/2 x 7 1/2	12-4 1/2		
R	3-0 1/2 x 01 1/4	12-6 1/2		
Q	2-4 1/2 x 01 1/4			
P	2-10 1/2 x 01 1/4			
O	2-6 1/2 x 8 1/4			
Z	2-8 1/2 x 8 1/4			
Y	2-10 1/2 x 01 1/4			

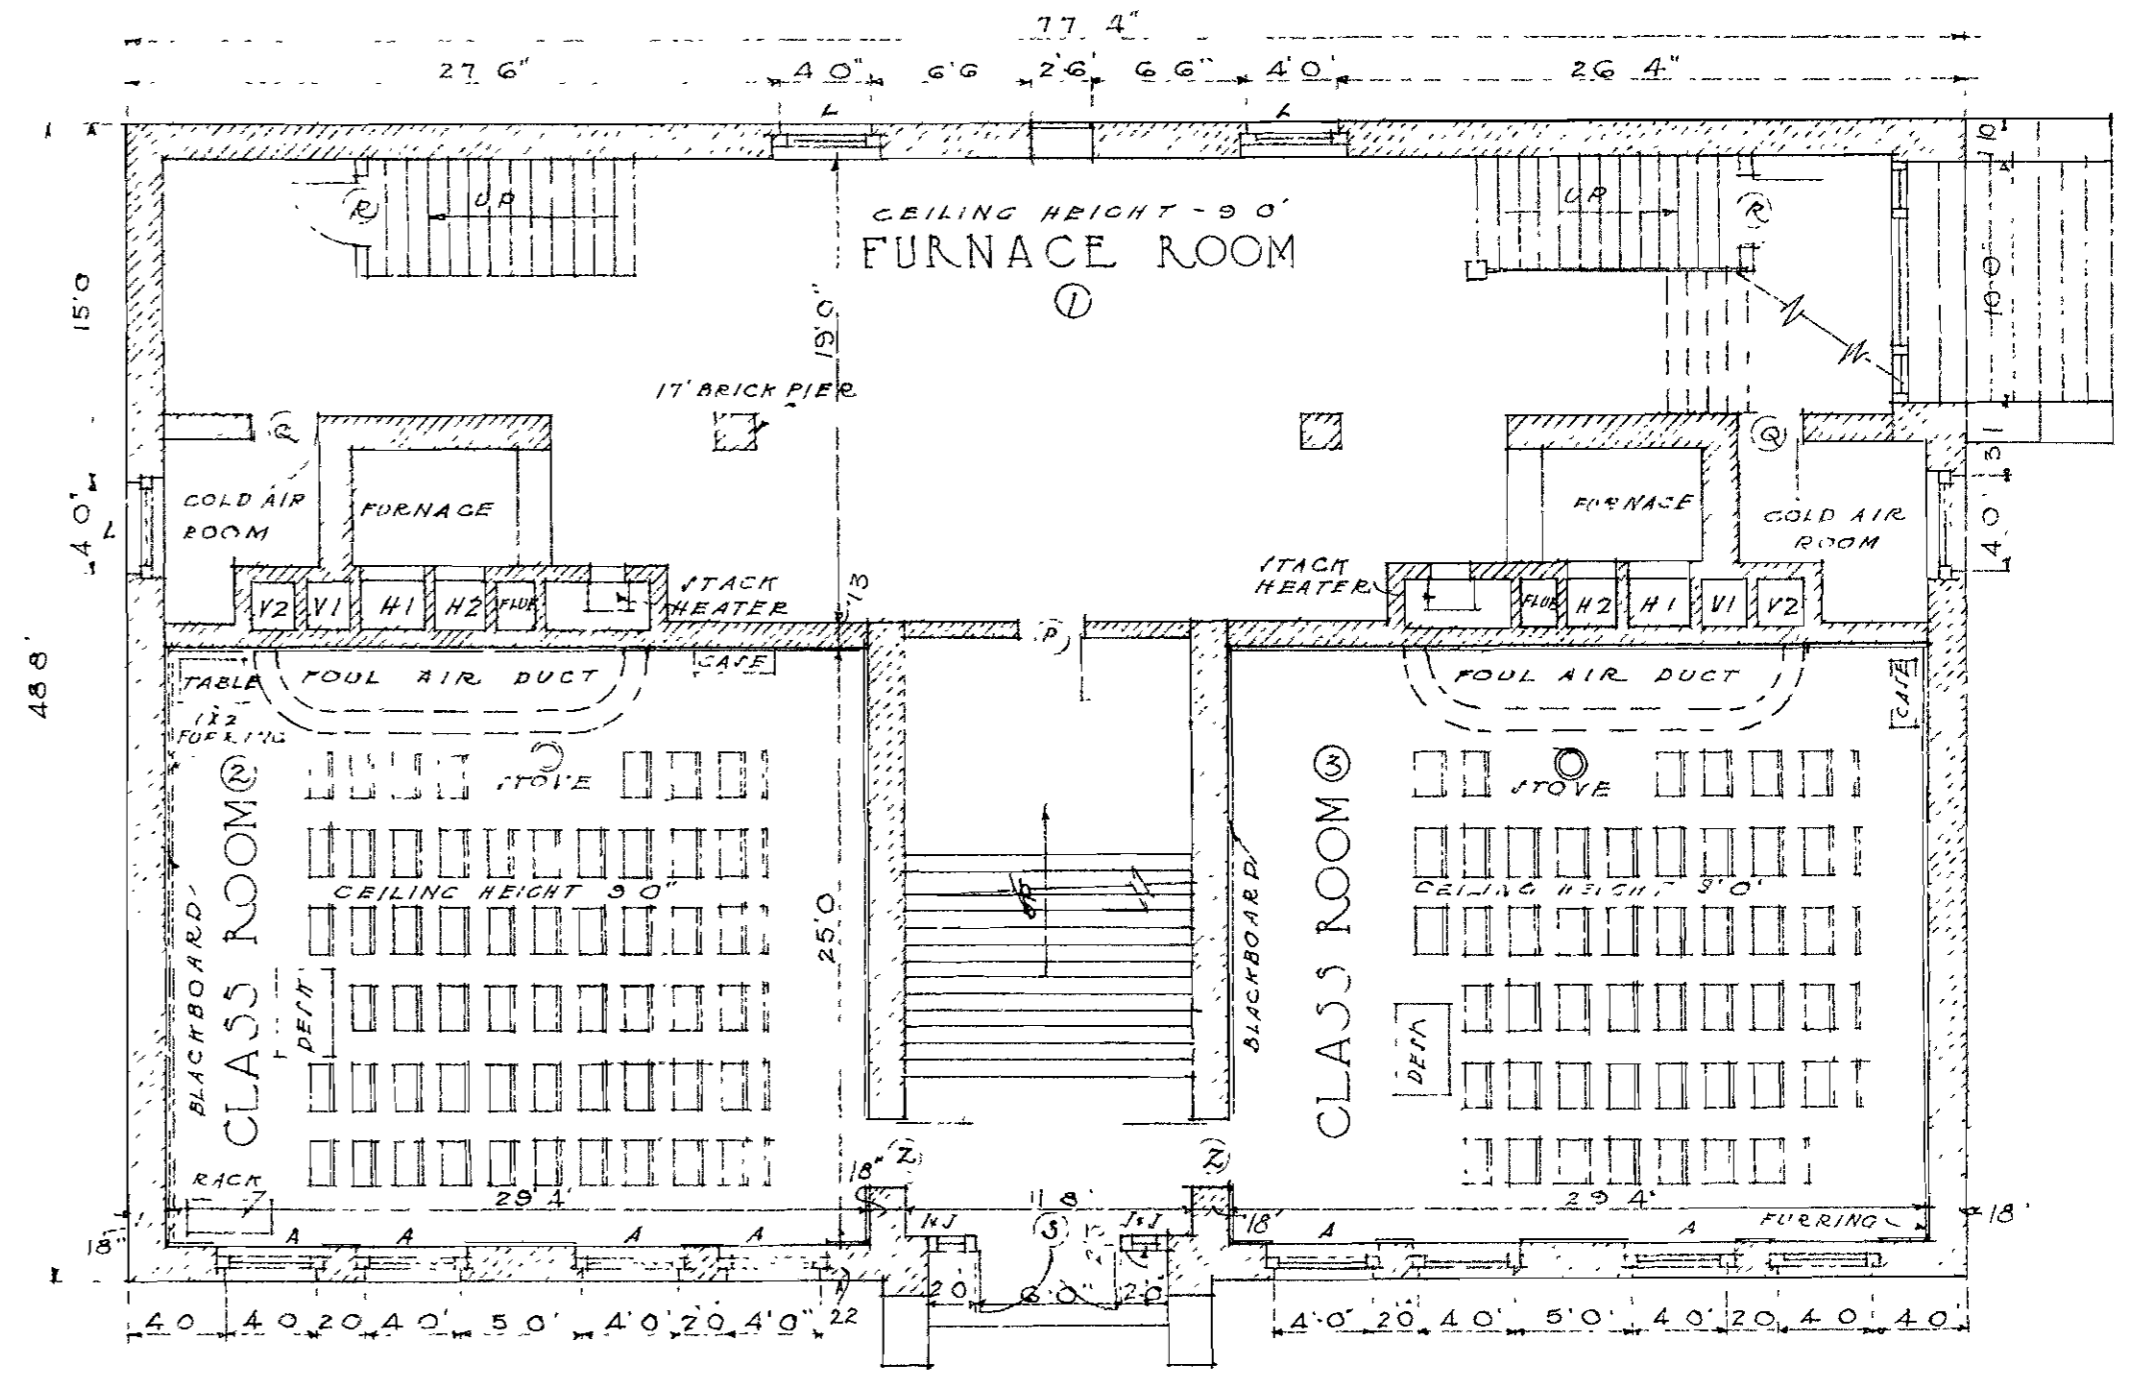

· BASEMENT · PLAN ·

SCALE 0 2 4 6 8 12

DUNBAR SCHOOL

TOPPING VALUATION COMPANY  
 KANSAS CITY, MISSOURI  
 DATE, Dec 1920 DRAWN, CHAS. H. B. J.  
 TRACED, CHECKED, CHAS. H. B. J.  
 APPROVED, CHAS. H. B. J.