



FLOOR PLAN

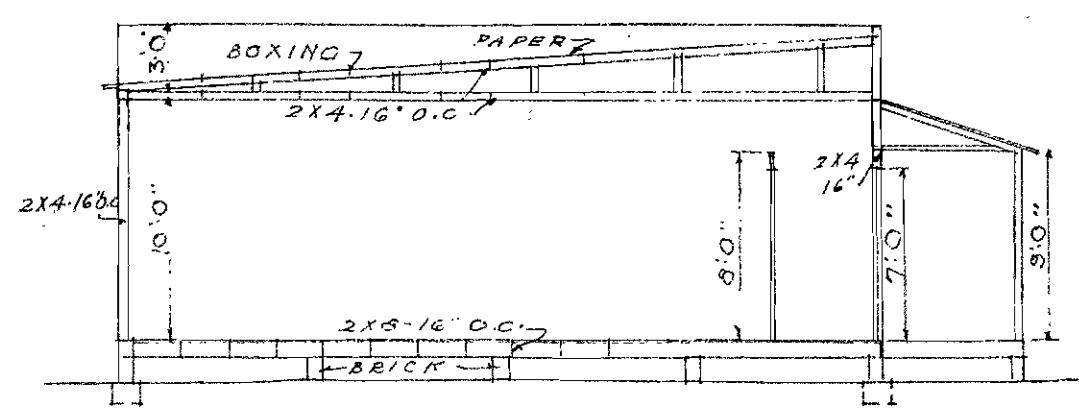

SECTION

SCALE 0 2 4 6 8 12

DUNBAR ANNEX

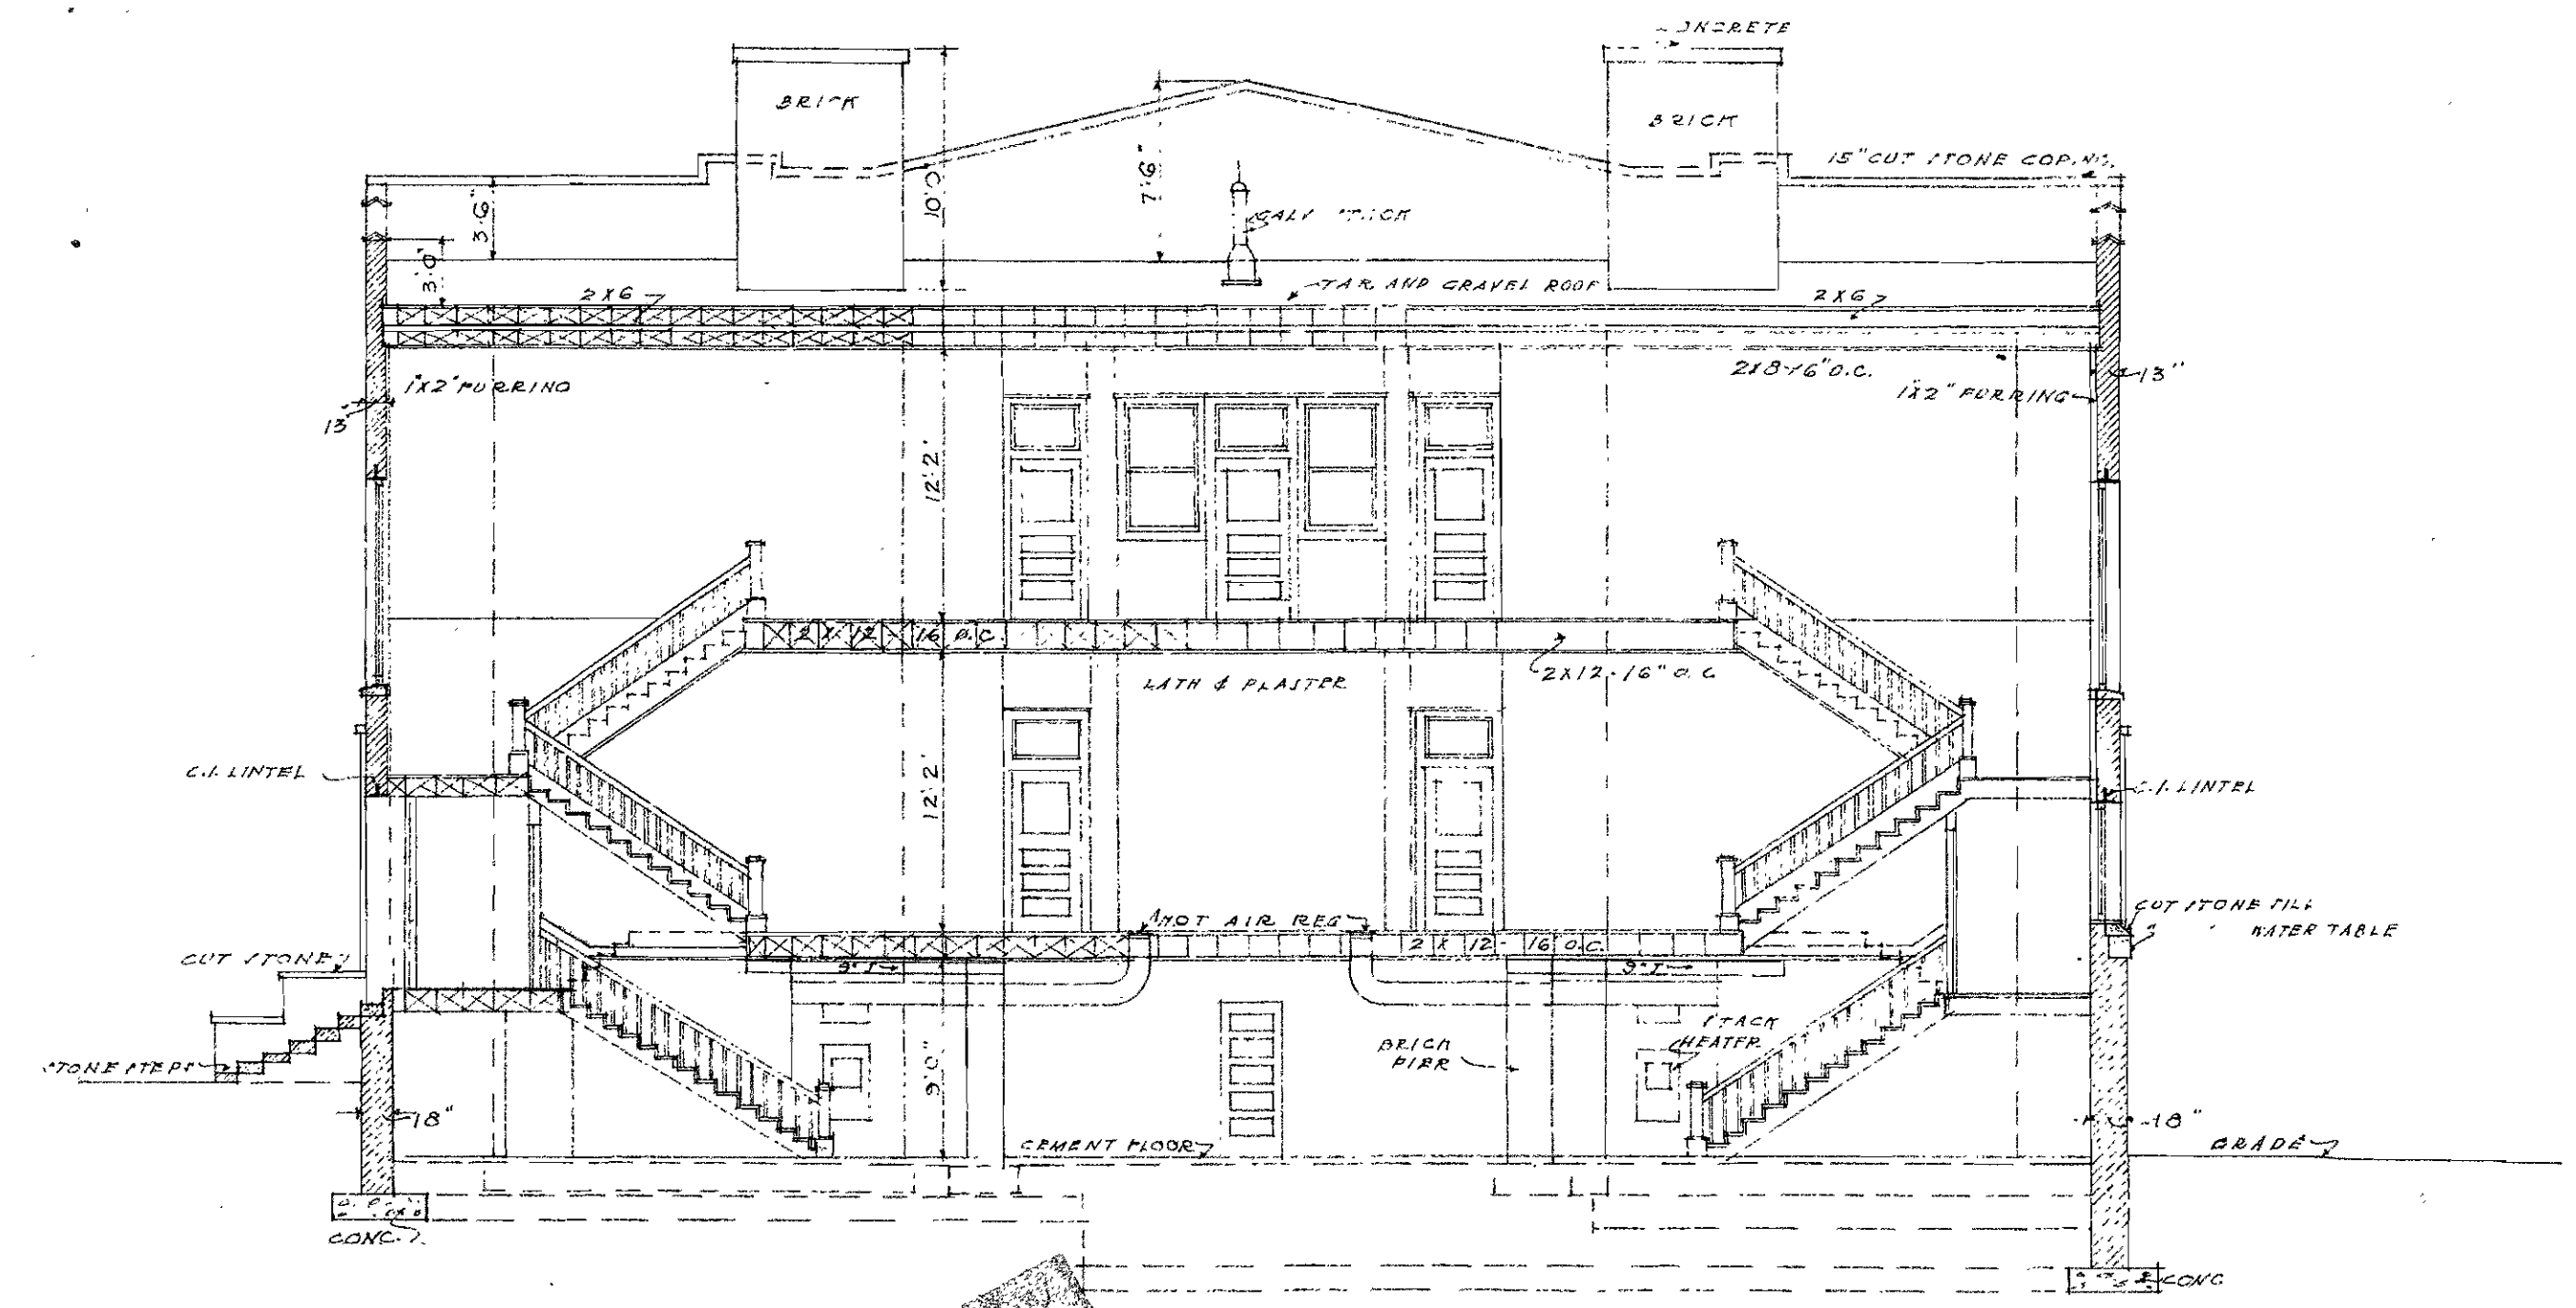

CROSS SECTION

DUNBAR SCHOOL

TOPPING VALUATION COMPANY	
KANSAS CITY	MISSOURI
DATE DEC. 1920	DRAWN
TRAFFORD	WELCH
APPROVED	