


FIRST FLOOR PLAN

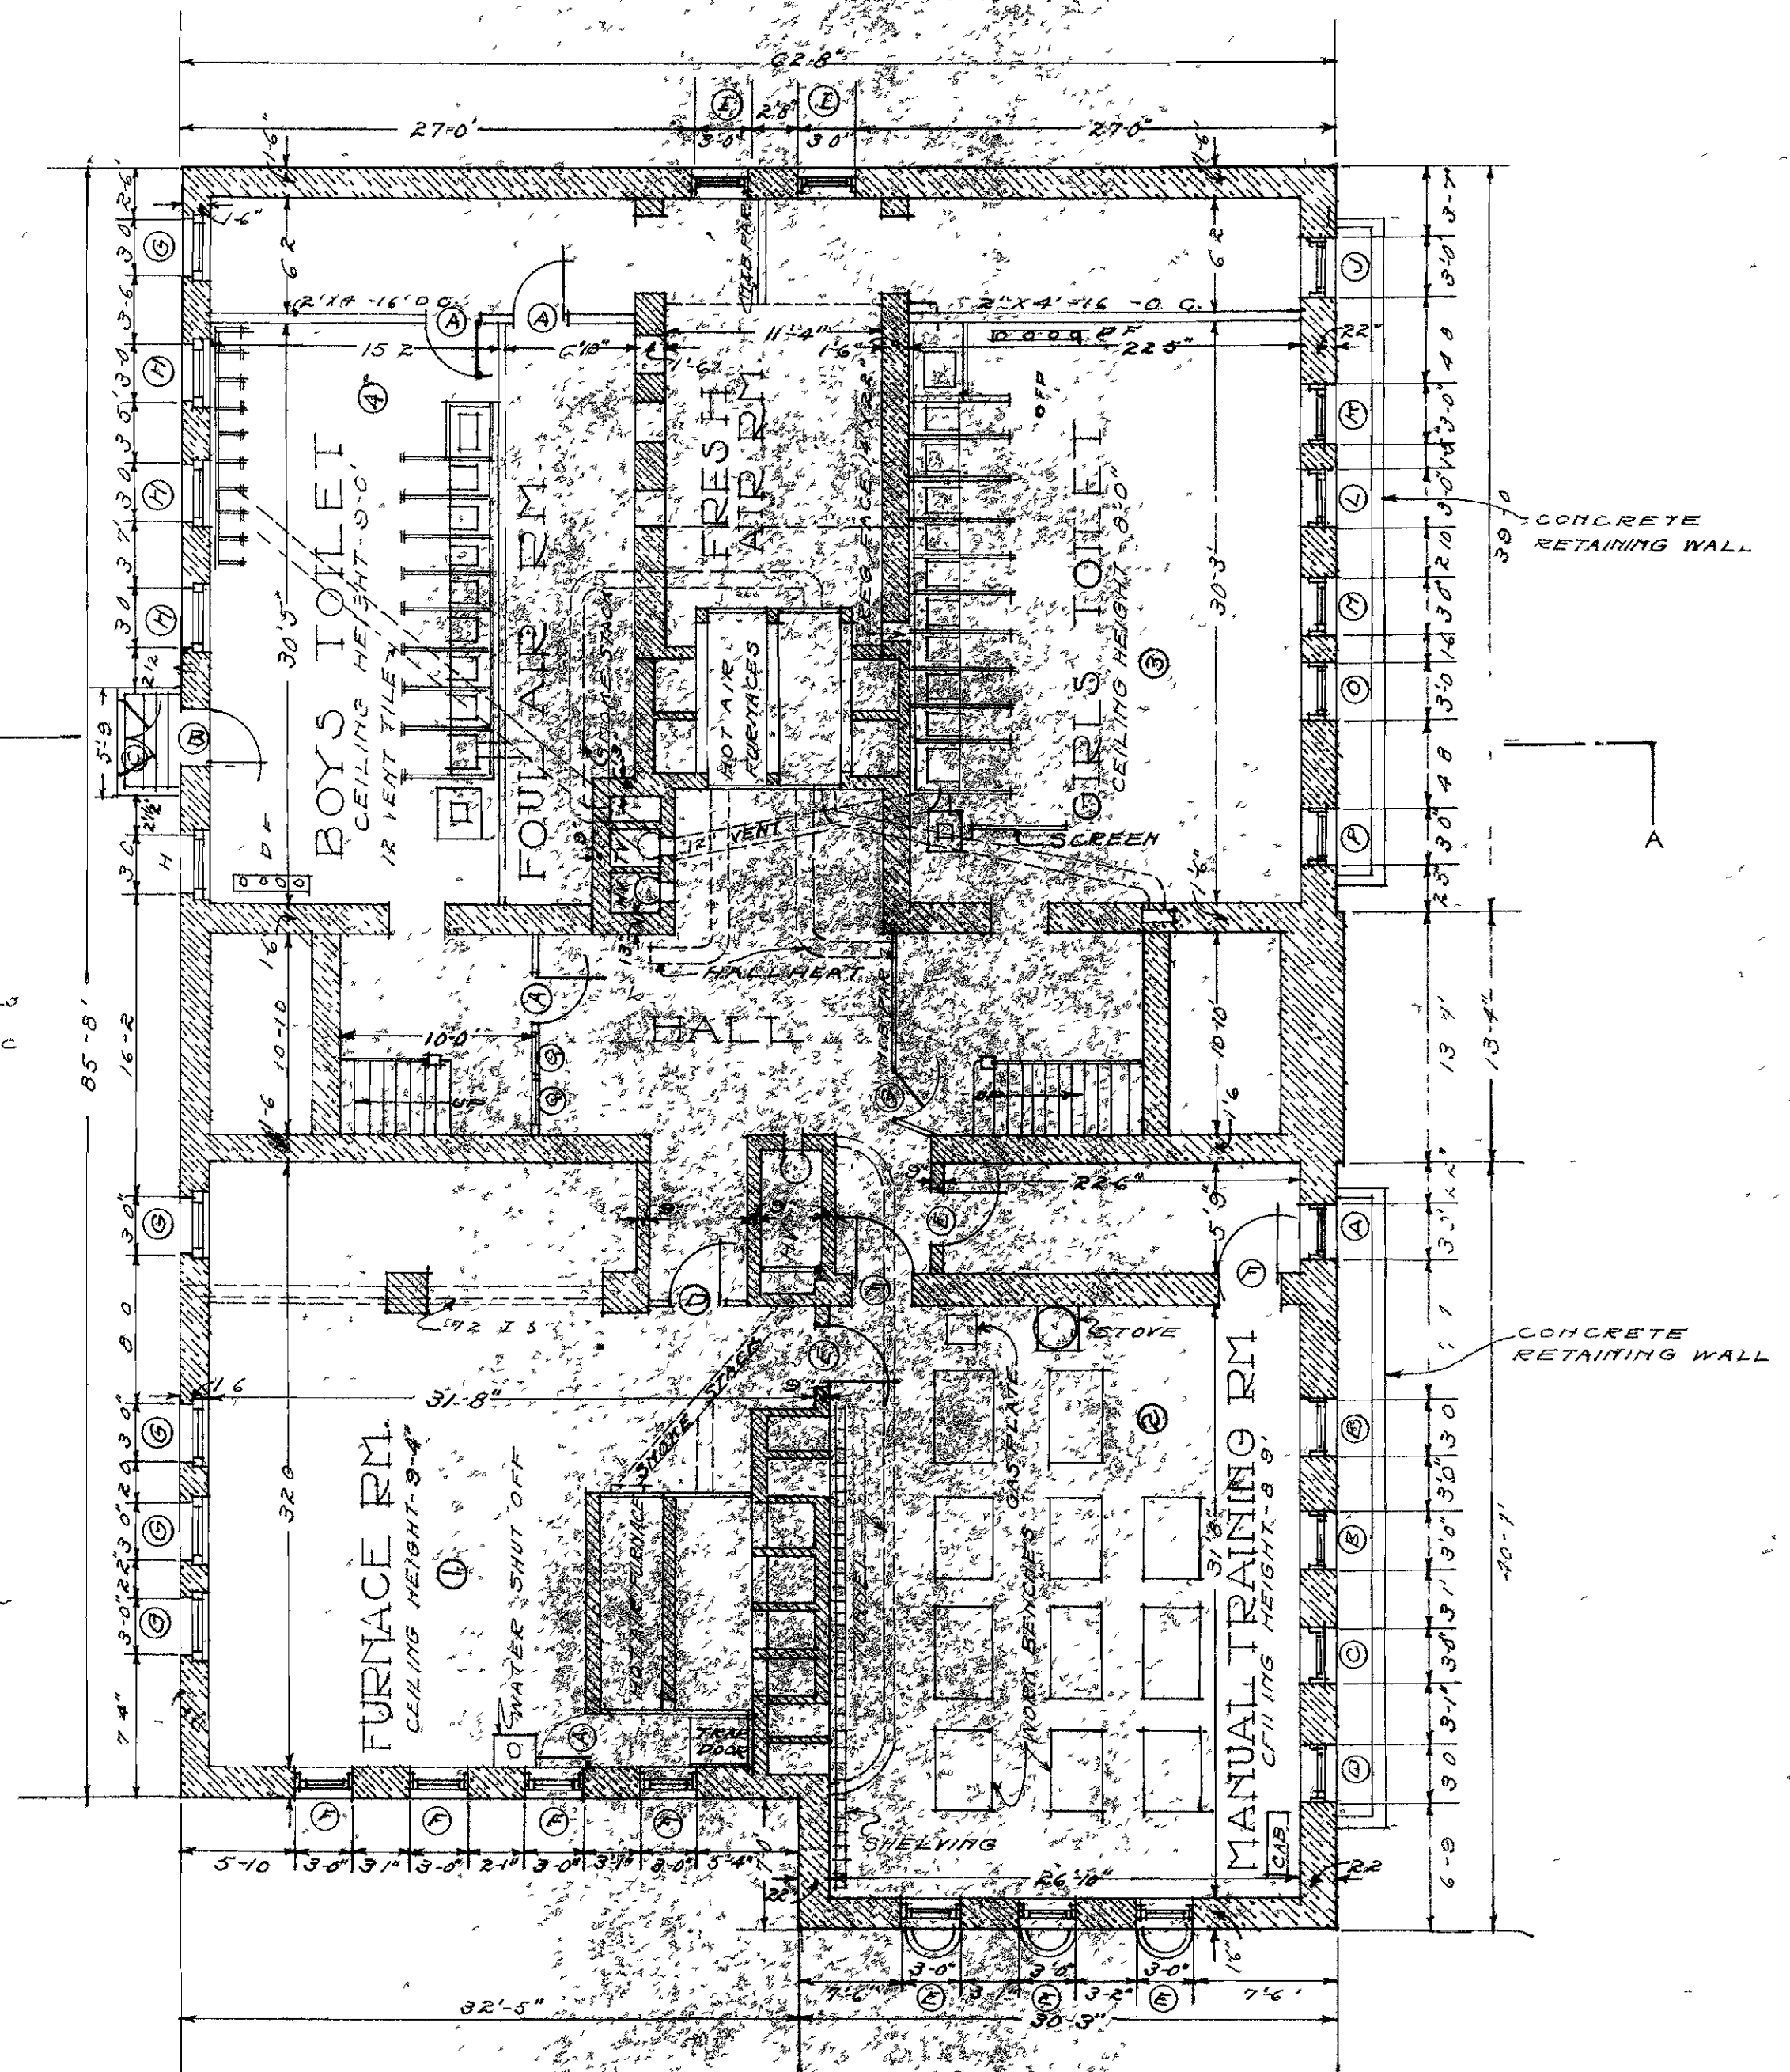

BASEMENT FLOOR PLAN

EUGENE FIELD SCHOOL

SCALE 0 2 4 6 8 12

TOPPING VALCATION COMPANY	
KANSAS CITY MISSOURI	
DATE JUL 23	DRAWN A.R.S.
TRACED - H.B.	CHECKED A.R.S.
APPROVED	F.C.