


WINDOW SCHEDULE

MARK	CLASS	WD.	OP'G.	TRAN.
A	4'-12" X 2'-2"	2'-4"	X 4'-6"	
B	10'-14" X 1'-8"	2'-8"	X 8'-3"	
C	8'-14" X 1'-8" 2'-14" X 2'-0" RIB.	2'-8"	X 8'-6"	
D	1'-32" X 4'-4"	36"	X 4'-8"	32" X 1'-20"
E	2'-12" X 2'-0"	2'-4"	X 2'-0"	
F	8'-14" X 1'-0" 2'-14" X 1'-8"	2'-8"	X 8'-10"	
G	8'-16" X 1'-8" 2'-16" X 2'-0"	3'-0"	X 8'-6"	
H	8'-12" X 1'-8" 2'-12" X 2'-0"	2'-4"	X 8'-6"	
J	1'-24" X 3'-0"	2'-0"	X 2'-6"	
K	8'-14" X 1'-4"	2'-8"	X 5'-2"	
L	4'-12" X 1'-6"	2'-4"	X 3'-2"	


MARK	GLASS	WD.	OP'G.	TRAN.
M	6'-14" X 1'-4"	4'-0"	X 2'-10"	
N	4'-14" X 1'-4"	2'-8"	X 2'-8"	
O	3'-10" X 1'-4"	2'-10"	X 1'-6"	
P	8'-14" X 1'-2" RIB.	2'-8"	X 4'-6"	
Q	2'-12" X 2'-0"	2'-4"	X 2'-0"	

DOOR SCHEDULE

MARK	SIZE	GLASS	TRAN.
A ₁	2'-6" X 6'-8"		
B ₁	2'-10" X 6'-8"		
C ₁	2'-0" X 6'-8"	1'-24" X 2'-7"	
D ₁	3'-0" X 7'-0"		2'-15" X 4'-0"
E ₁	3'-2" X 7'-0"	1'-28" X 2'-9"	1'-34" X 2'-0"
F ₁	2'-10" X 7'-0"		
G ₁	2'-6" X 7'-0"		
H ₁	2'-6" X 7'-0"	1'-20" X 2'-8"	1'-27" X 2'-0"
J ₁	3'-0" X 7'-0"	1'-26" X 3'-0"	
K ₁	2'-4" X 8'-0"	6'-9" X 1'-2"	4'-13" X 2'-4"
L ₁	3'-0" X 7'-6"	1'-24" X 2'-7"	
M ₁	2'-6" X 5'-0"		
N ₁	2'-8" X 7'-3"		
O ₁	3'-0" X 6'-6"		
P ₁	2'-4" X 6'-0"	1'-18" X 2'-9"	
Q ₁	2'-6" X 6'-8"	1'-20" X 2'-8"	
R ₁	2'-6" X 6'-4"		

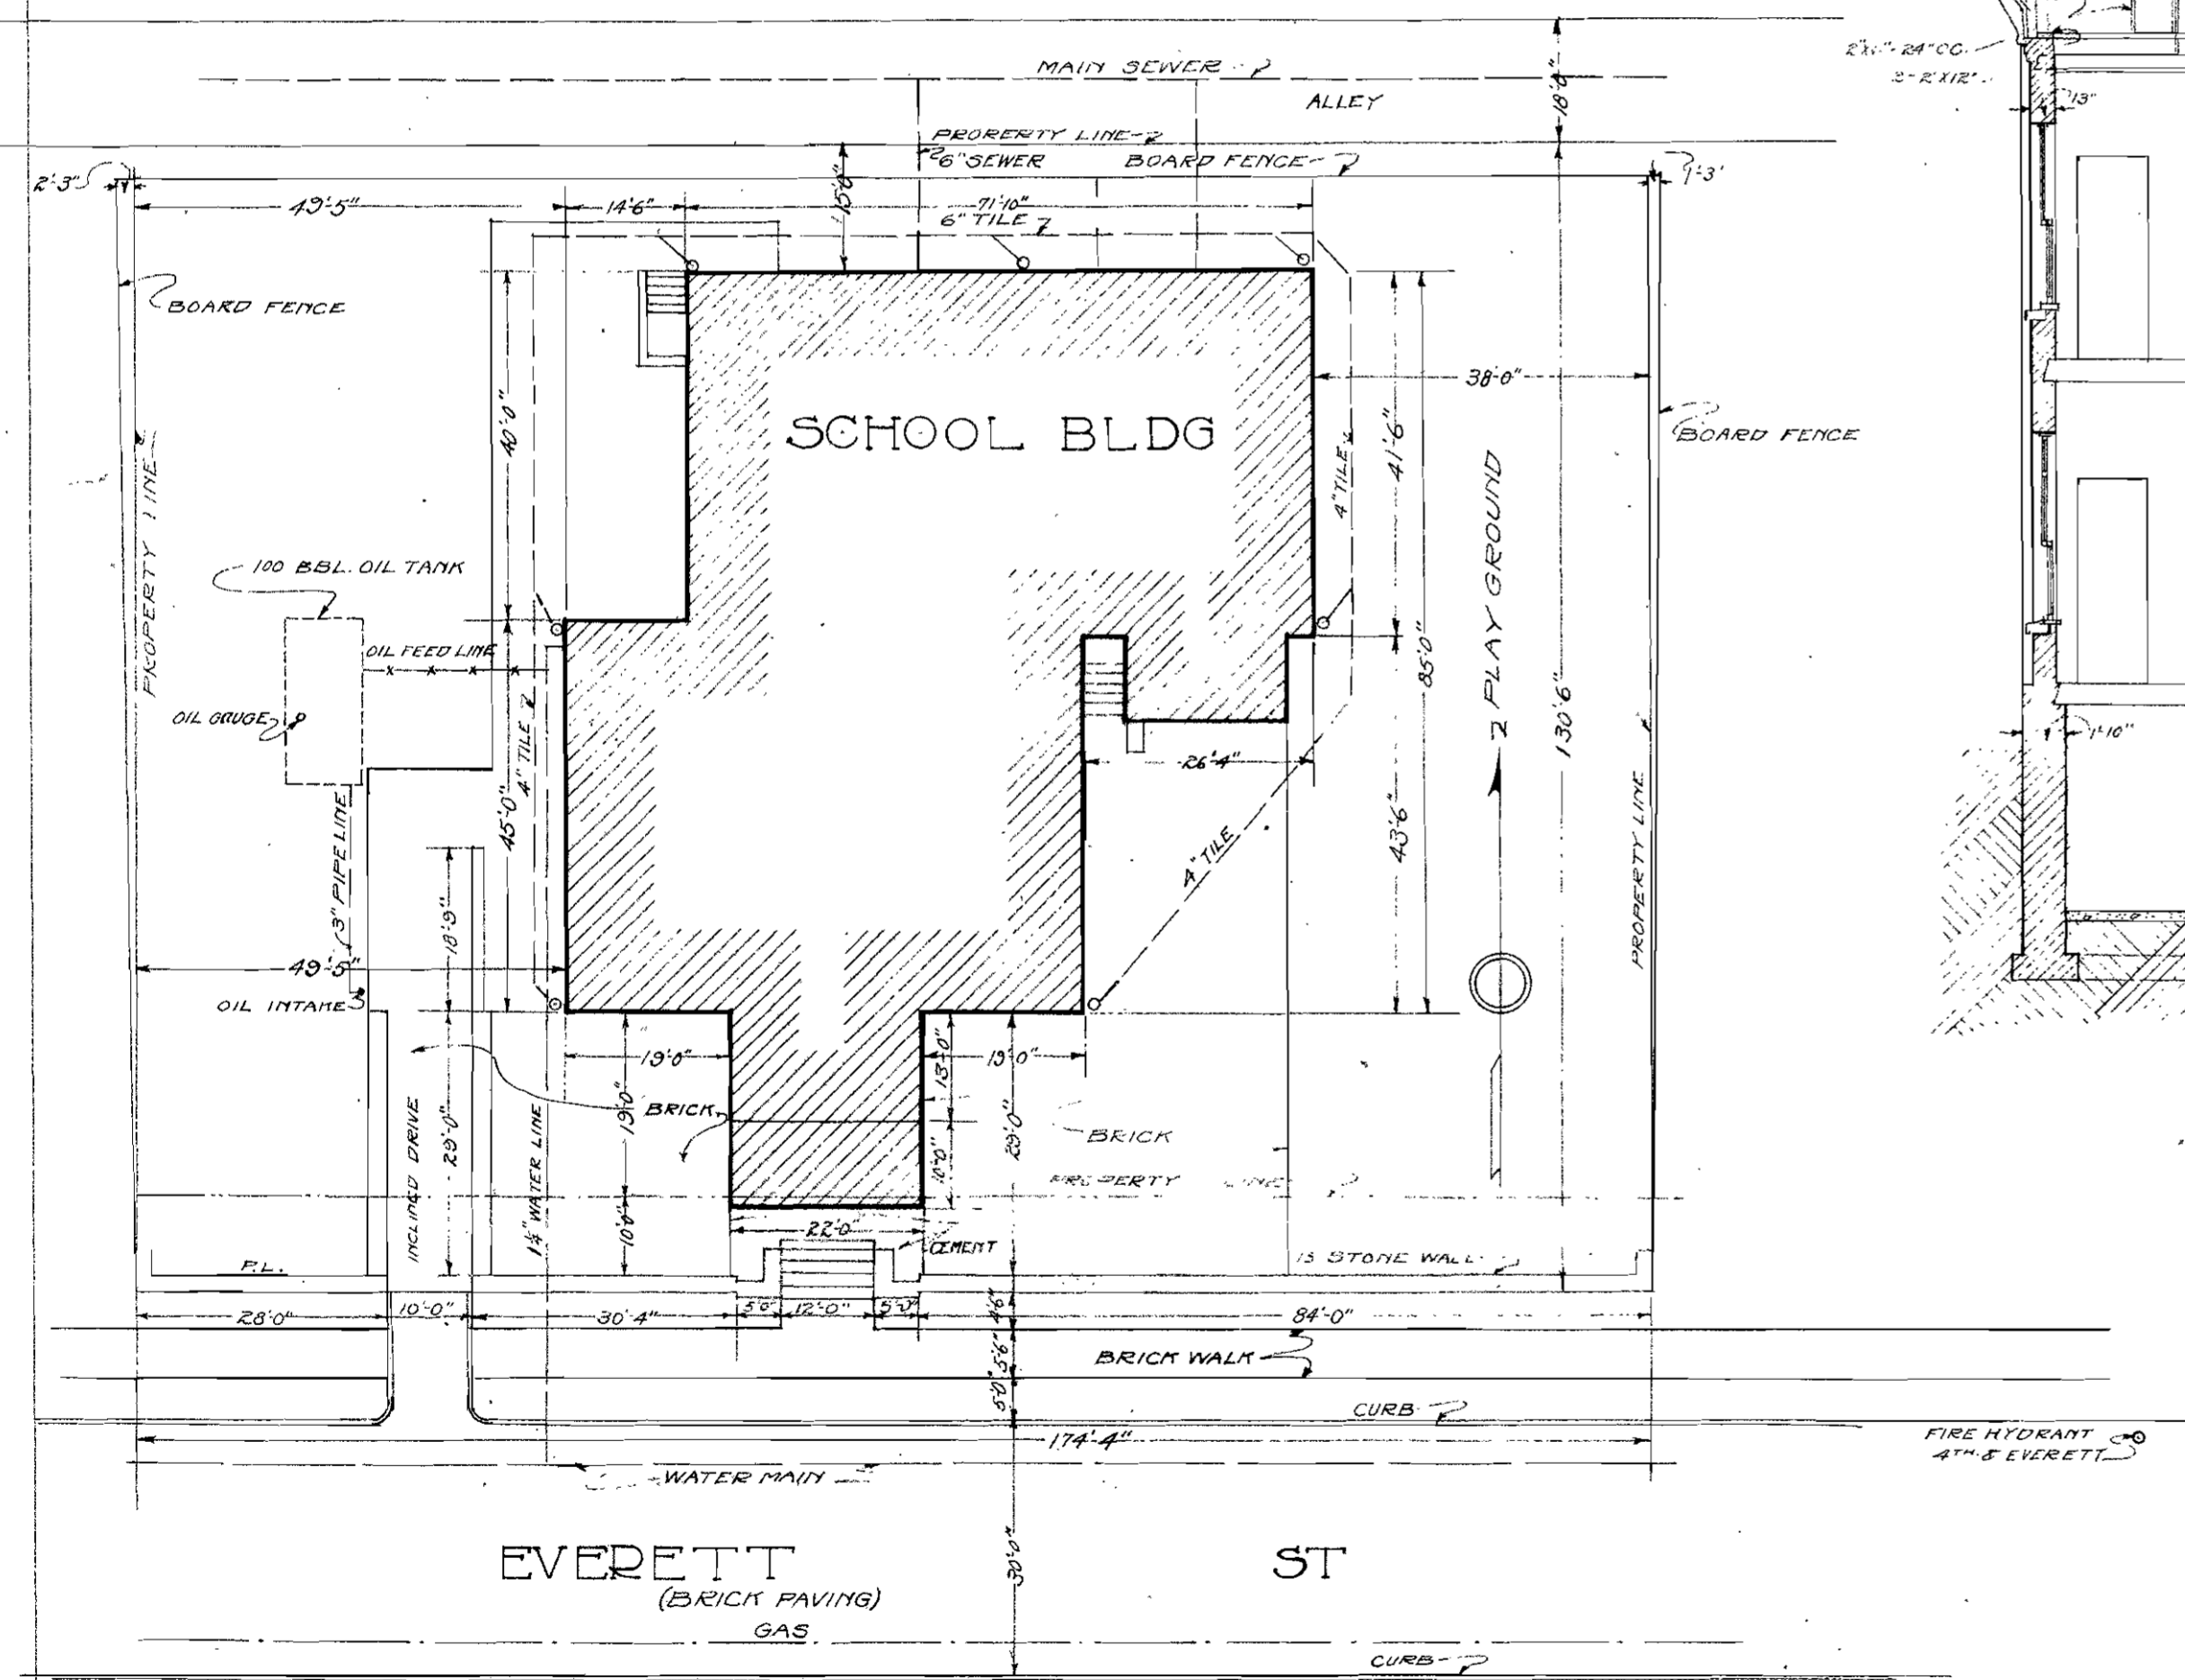

SCALE 0 5 10 15 20 30
PLOT PLAN

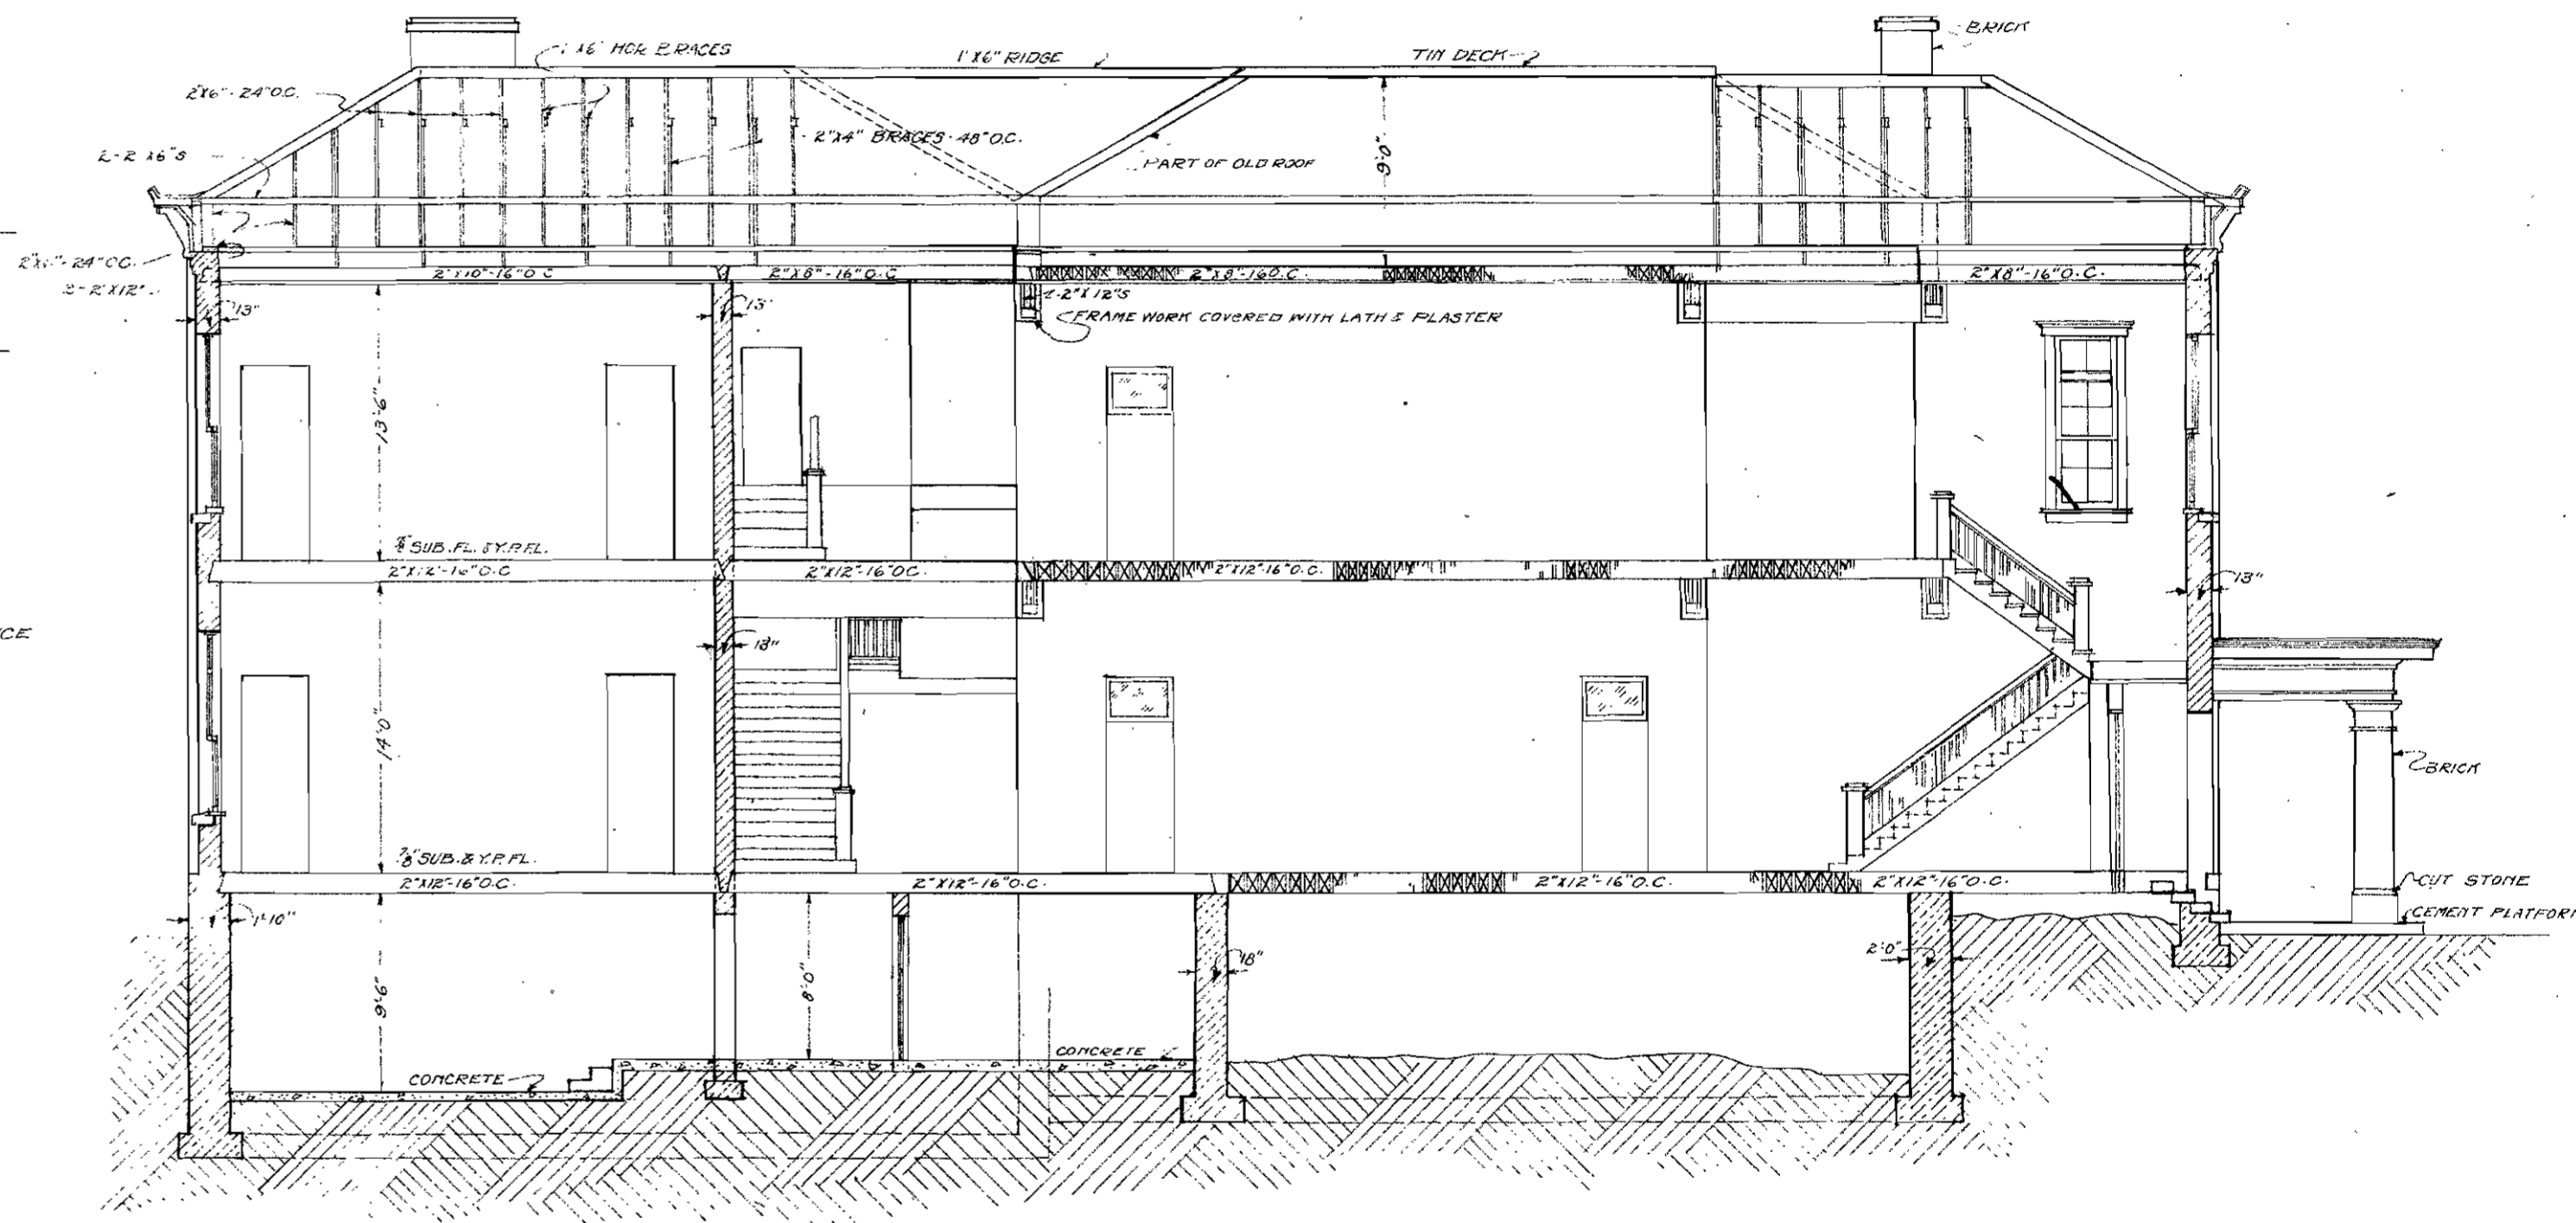

SECTION-AA

SCALE 0 2 4 6 8 10
EVERETT SCHOOL

TOPPING VALUATION COMPANY
KANSAS CITY MISSOURI
DATE APRIL 1921 DRAWN SWANSON
TRACED H.B. CHECKED A.R.S.
APPROVED F.J.C.