


CROSS SECTION


WINDOW SCHEDULE

MARK	SIZE	NO OF'S
D	28X24	28X42
E	2-12X12	8-4X70
F	EA 58	
G	1-36X26	186X97
H	36X18	
I	1-30X26	6-1X3-0
J	1-30X26	2-10X2-9
K	1-22X26	2-2-4-5
L	1-22X25	
M	30X20	2-10X3-10

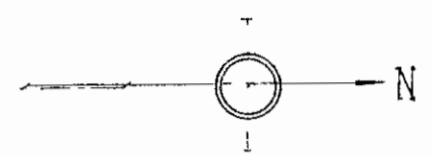


DOOR SCHEDULE

MARK	SIZE	GLASS	FRAN	NO OF'S
U	56	0	18	28X42
V	30	0	12	26X18
W	26	0	10	22X16
X	26	0	10	22X16
Y	26	0	10	22X16
Z	26	0	10	22X16

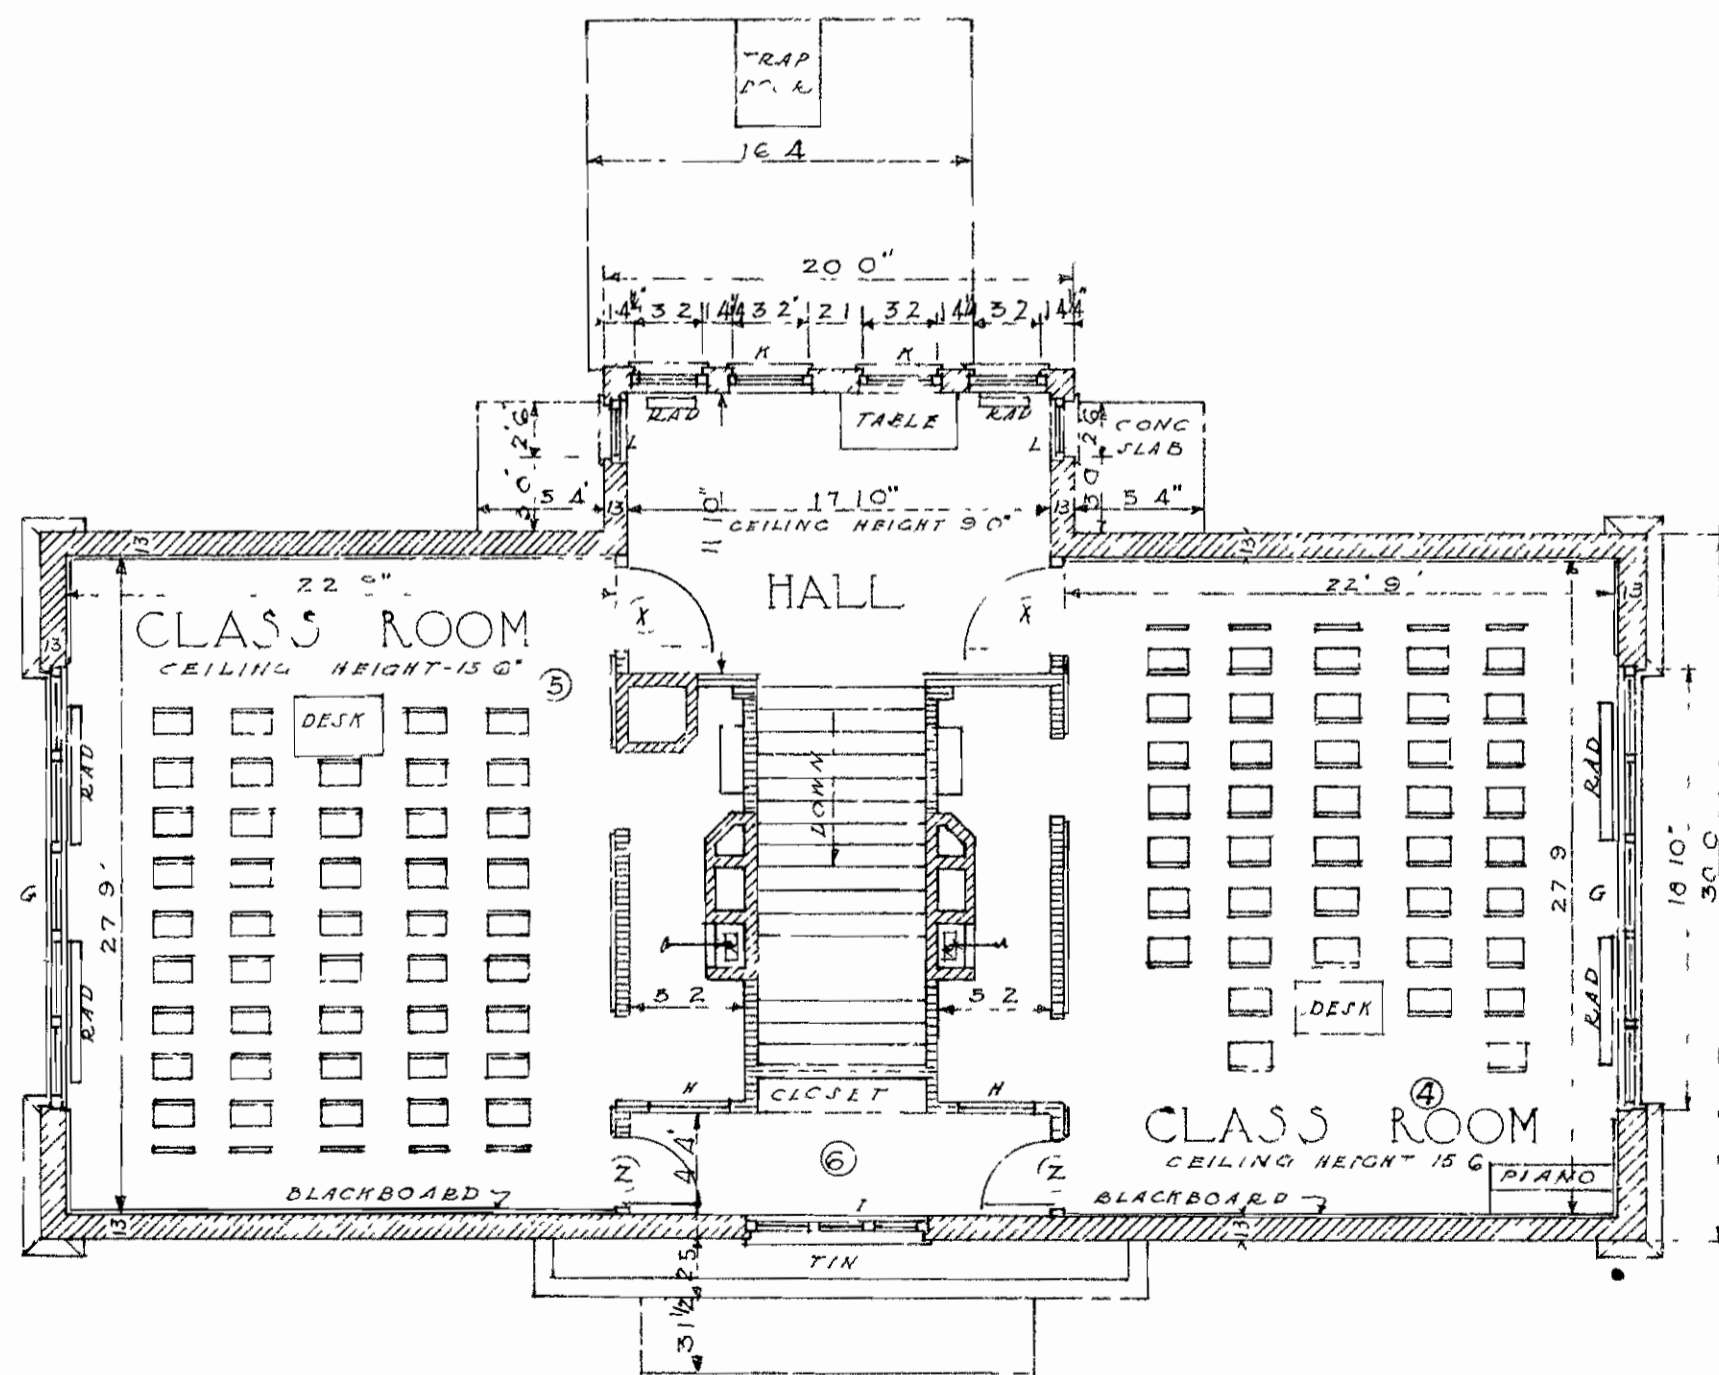

SECOND FLOOR PLAN

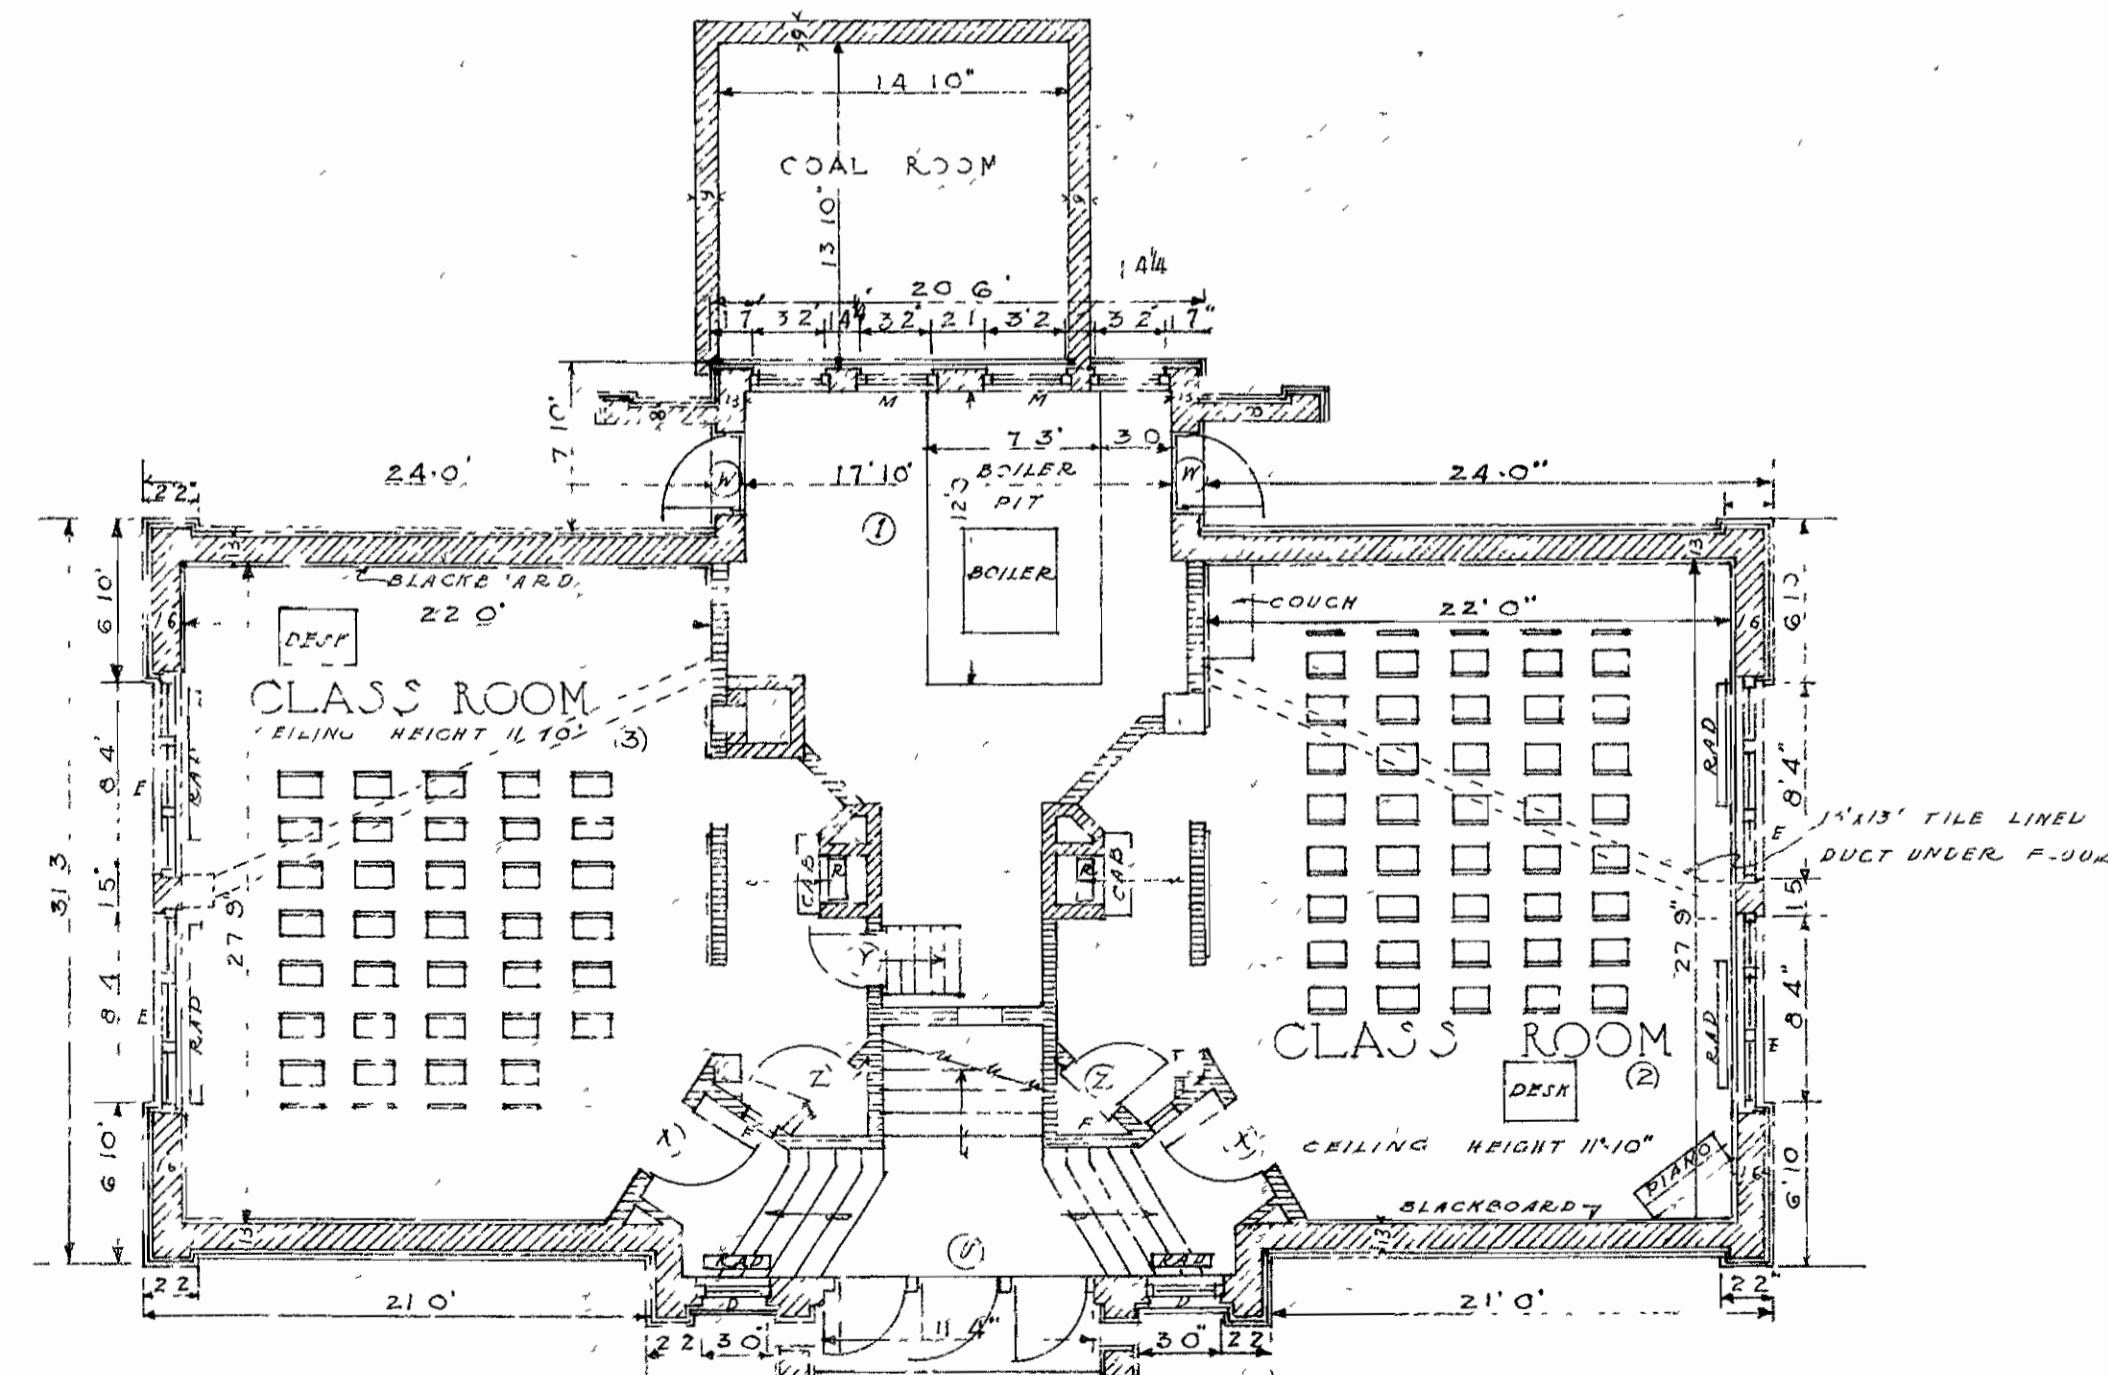

FIRST FLOOR PLAN

SCALE 0 2 4 6 8 12

FRANCES WILLARD SCHOOL

TOPPING VALUATION COMPANY
 KANSAS CITY MISSOURI
 DATE NOV 1920 DRAWN R.W.
 TRACED R.W. CHECKED R.E.
 APPROVED J.P.