


FIRST FLOOR PLAN

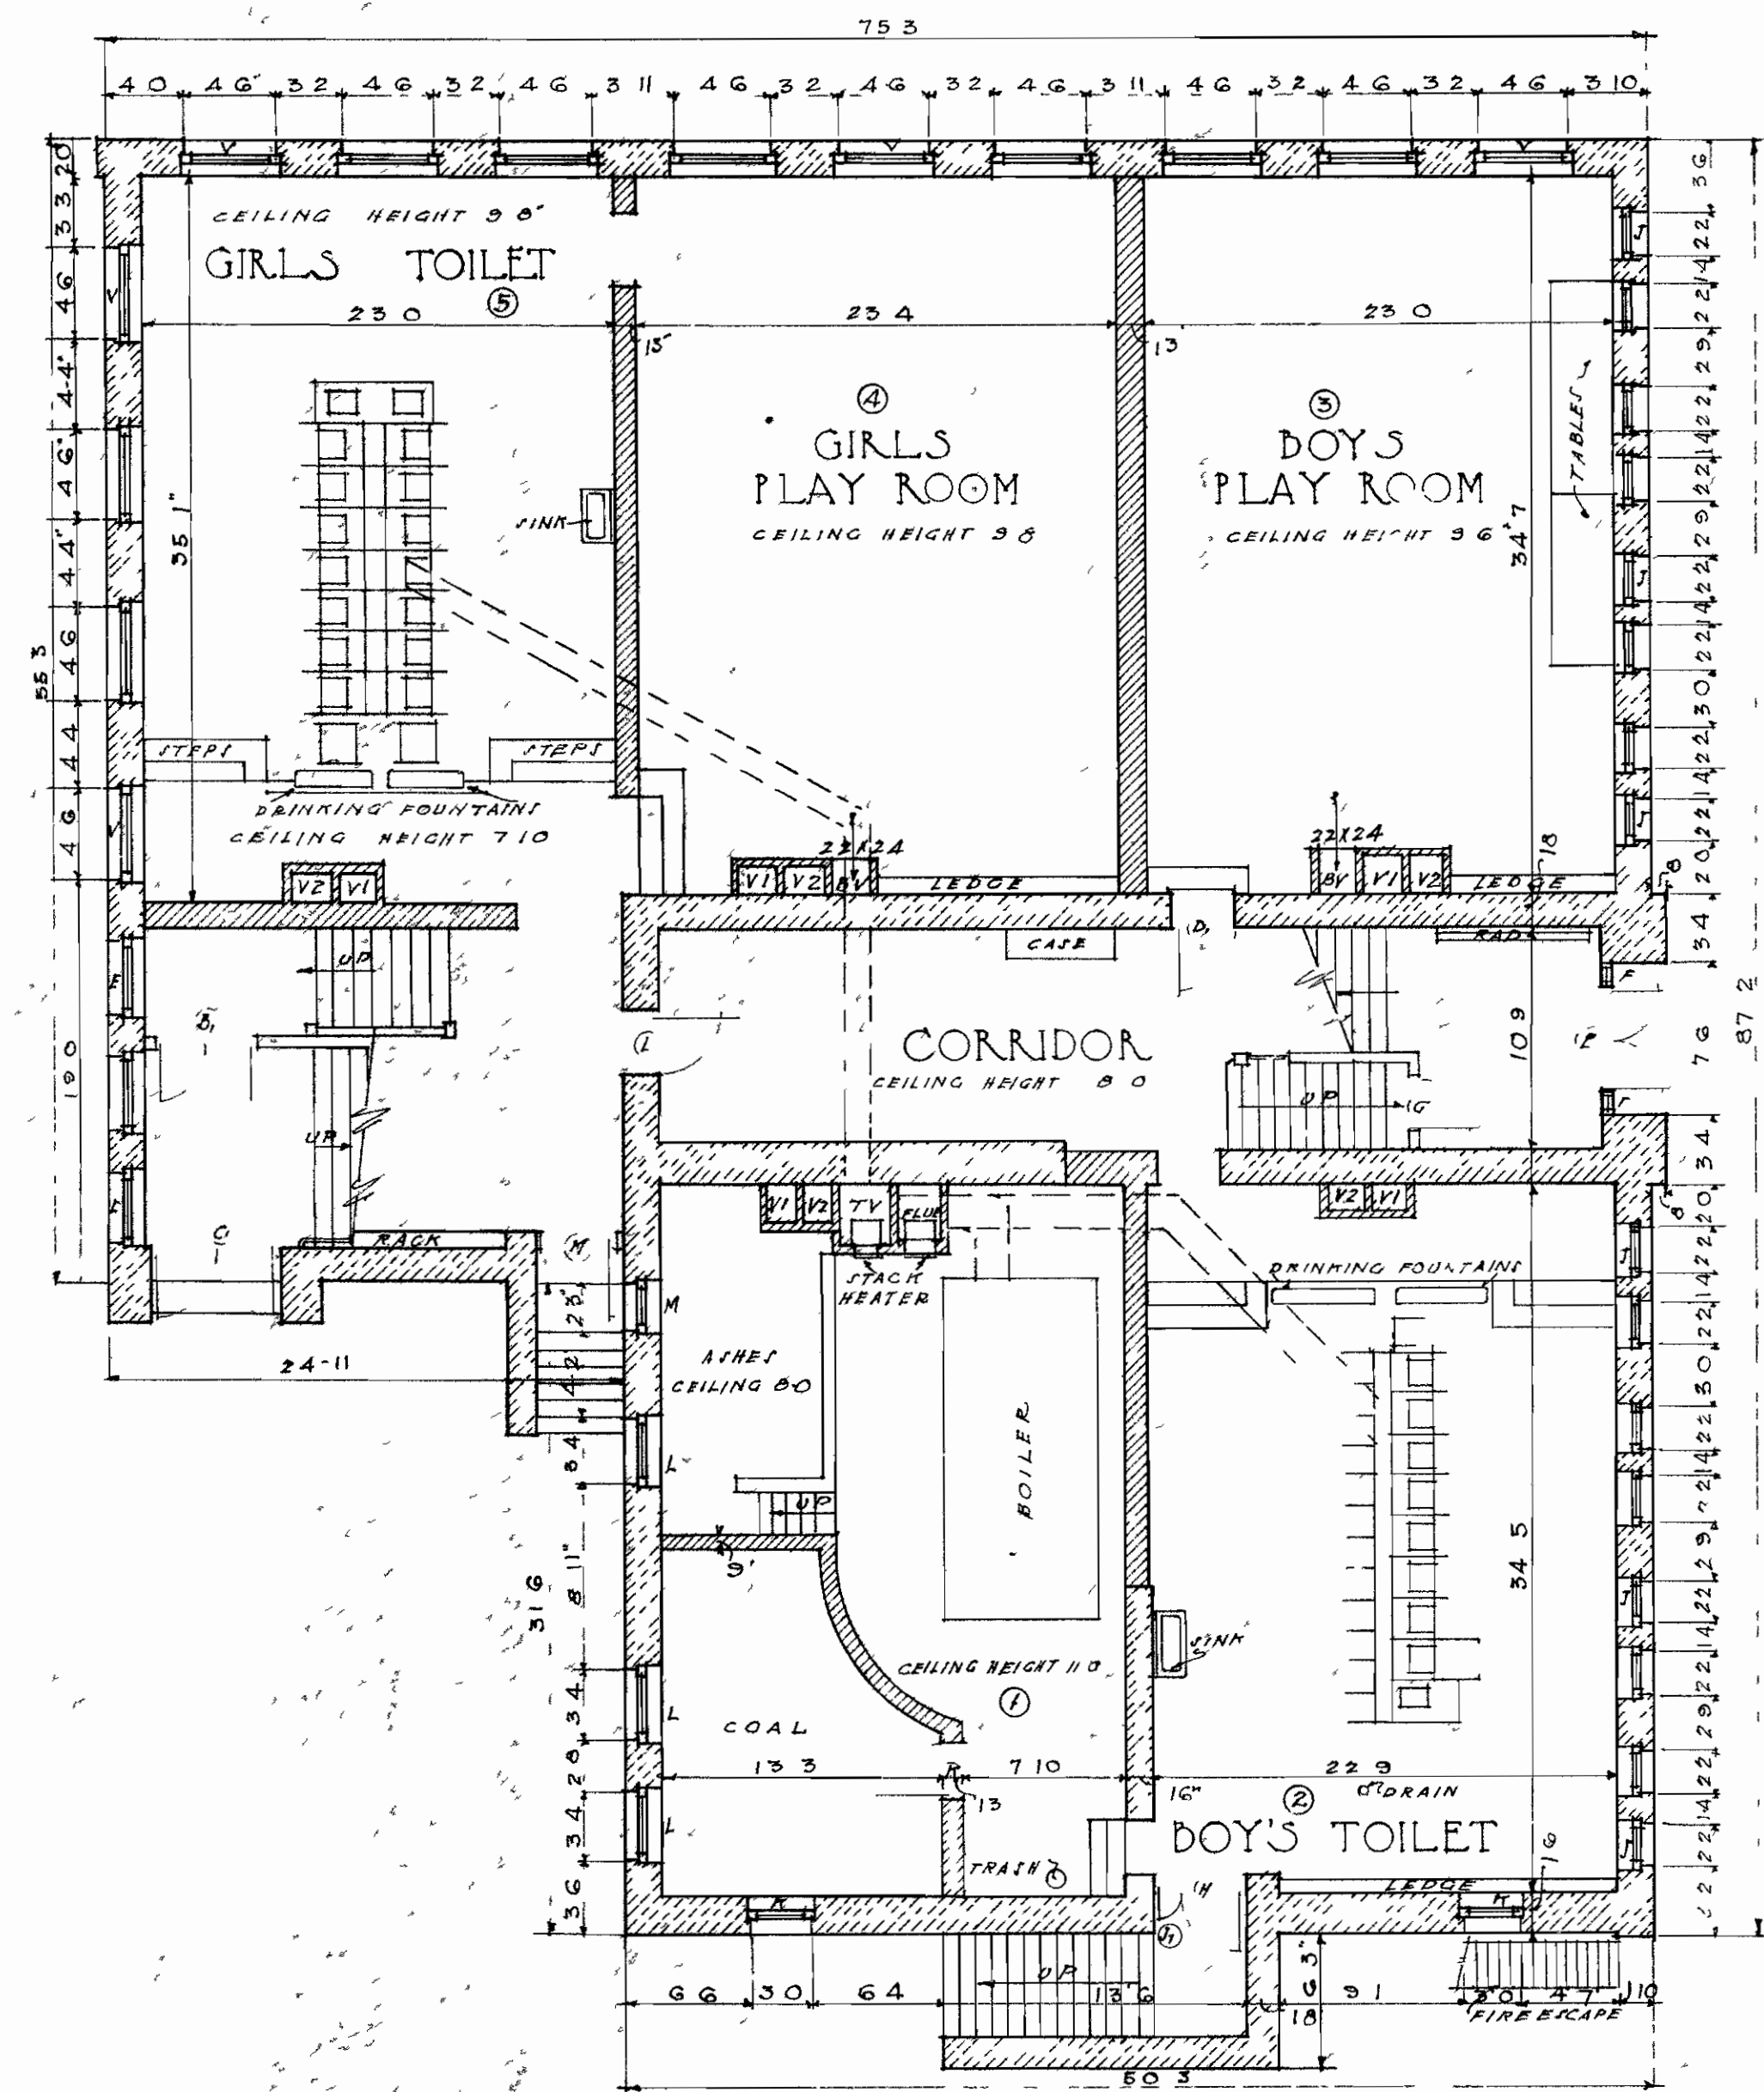

BASEMENT PLAN

FRANKLIN SCHOOL

SCALE 0 2 4 6 8 12

TOPPING VALUATION COMPANY	
KANSAS CITY MISSOURI	
DATE JAN 1921	DRAWN COMFORT
TRACED CARROLL	CHECKED ARJ
APPROVED [Signature]	