


ROOF PLAN

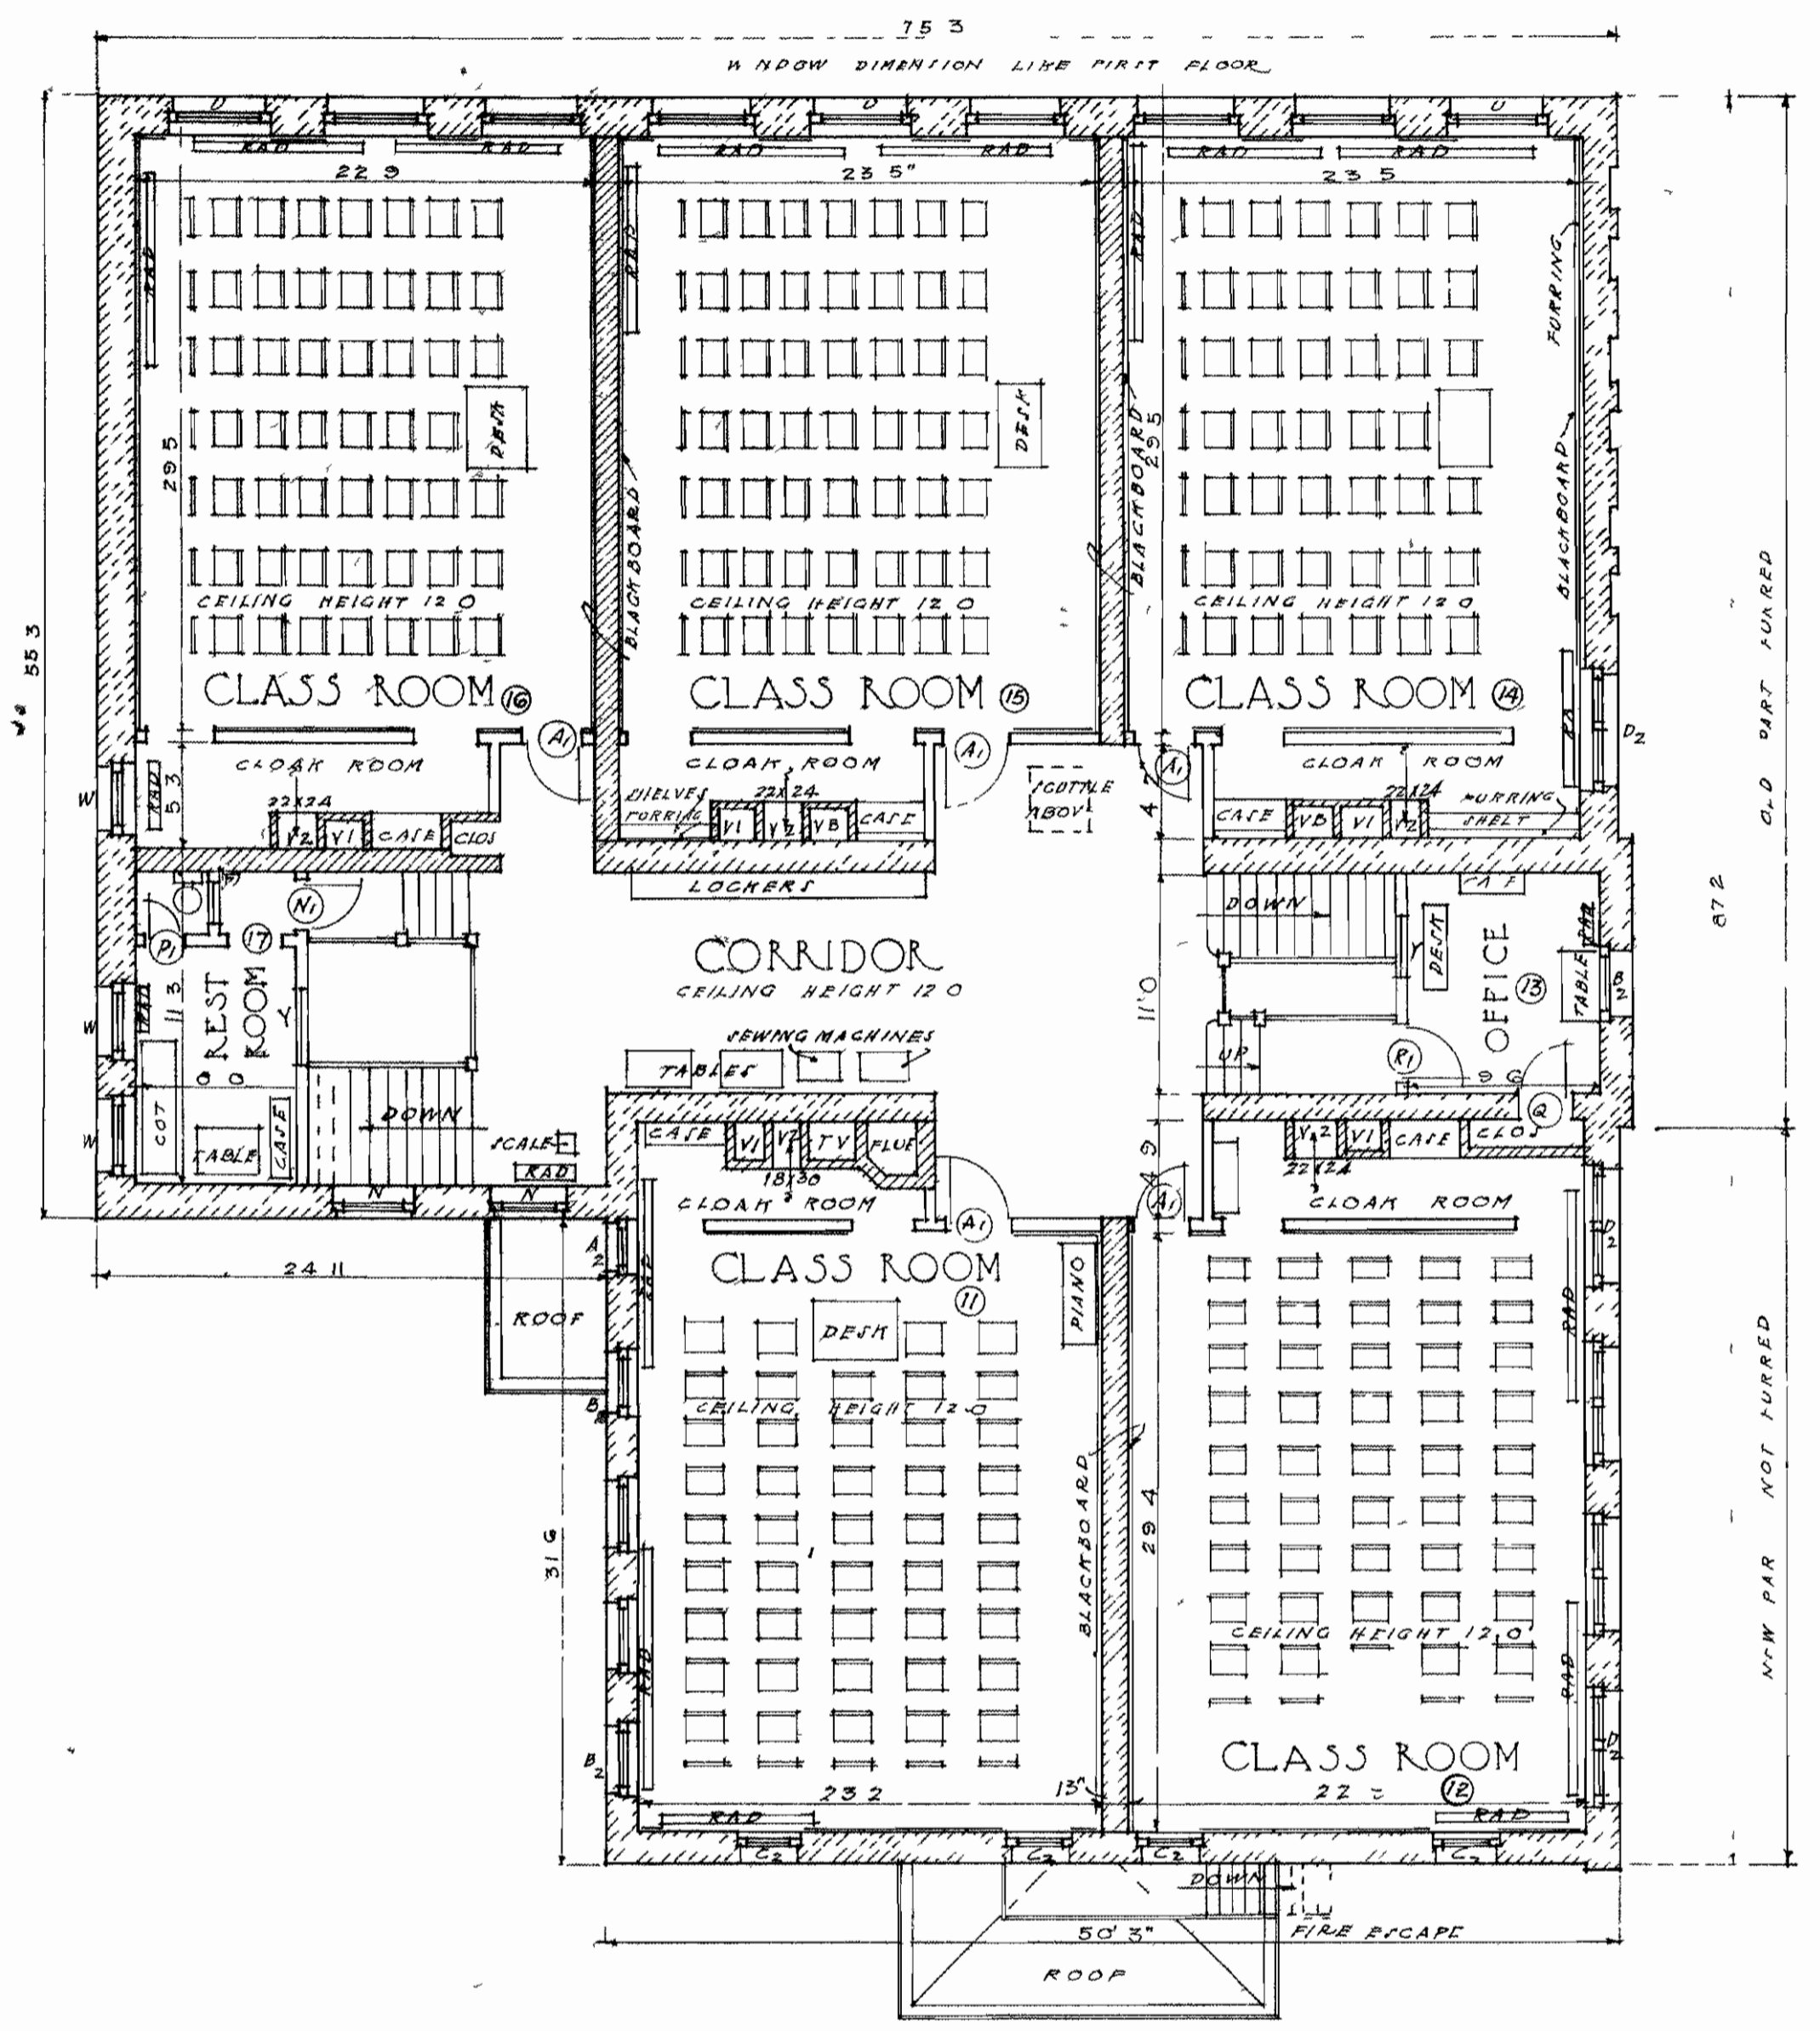

SECOND FLOOR PLAN

FRANKLIN SCHOOL

SCALE 0 2 4 6 8 12

TOPPING & VALUATION COMPANY	
KANSAS CITY, MISSOURI	
DATE JAN 1927	DRAWN WALTER MANSON
TRACED PARROLL	CHECKED A. A.
APPROVED J. G. P.	