



SOUTH 3/8 EIGHTH STREET

PLOT PLAN
SCALE 0 5 10 20 30

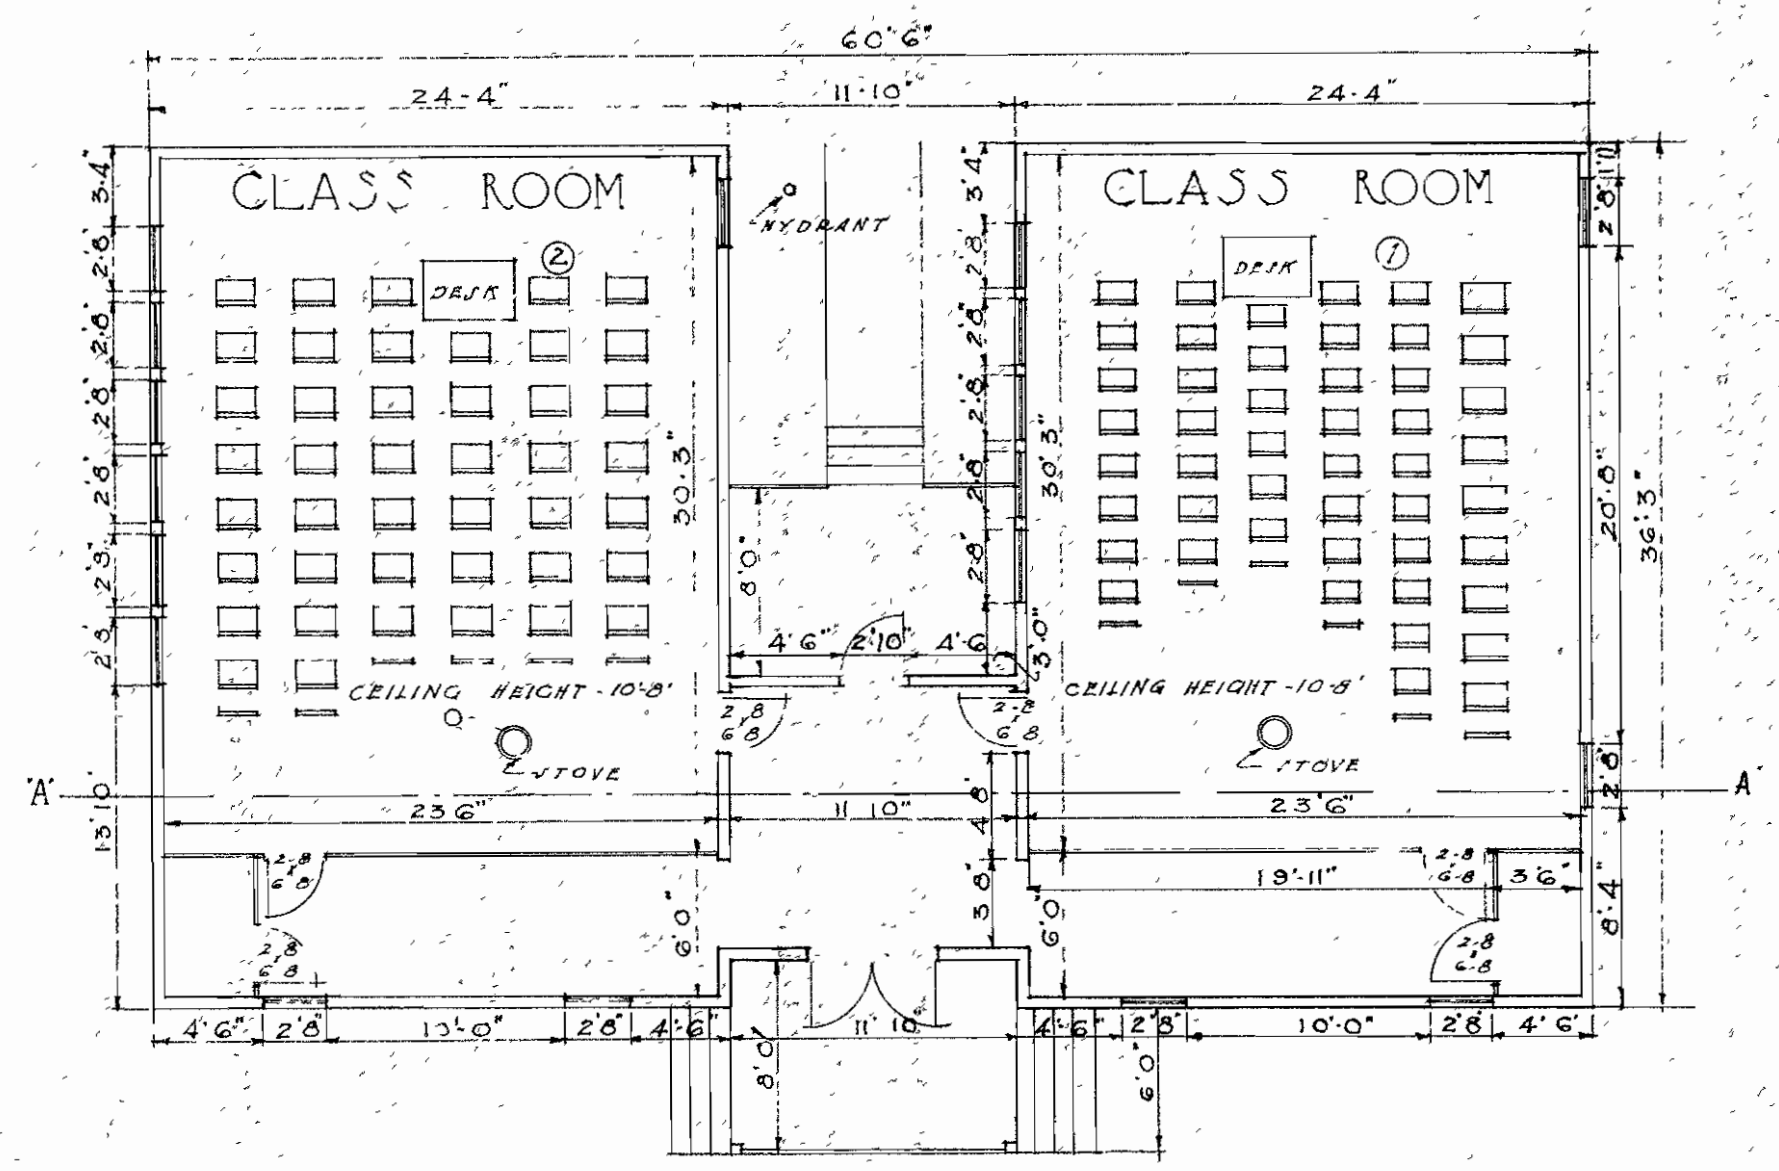

FLOOR PLAN

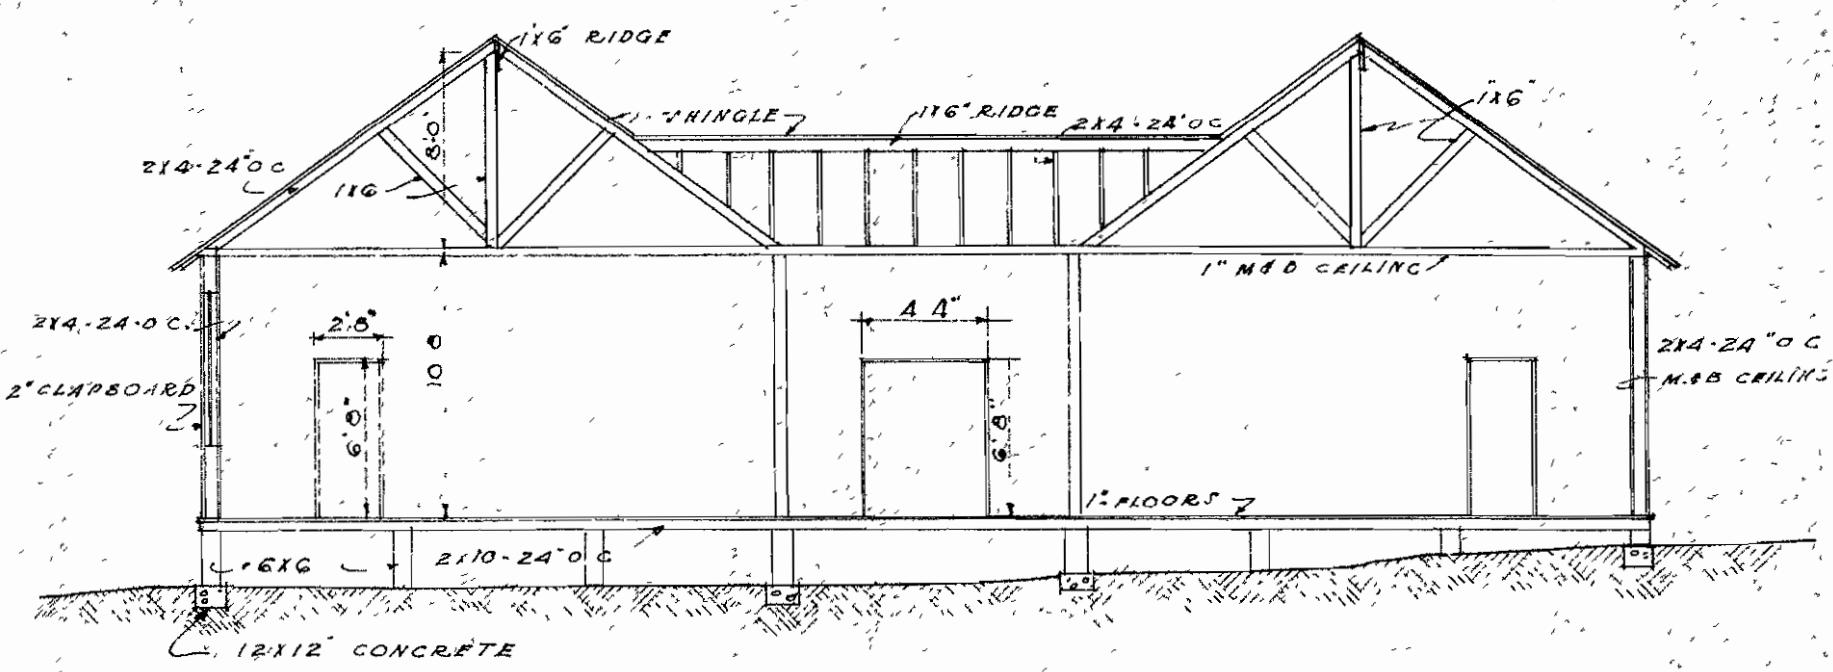

SECTION AT A-A
SCALE 0 2 4 6 8 12

GARRISON SCHOOL

TOPPING VALUATION COMPANY	
KANSAS CITY, MISSOURI	
DATE NOV 1920	DRAWN CHASE
TRACED CARROLL	CHECKED J. R. T.
APPROVED	