


WINDOW SCHEDULE

MARK	GLASS	WD	OPG
A	2-16 12A RIB WIRE 2-16 12A	3 2	14-4"
B	4-18 12A RIB WIRE	3 6	14-4"
C	2-14 116 RIB WIRE	1 6	13 2"
D	4-16 114 RIB WIRE	3 2	12 10"
E	4-16 120 RIB WIRE	3 2	13 9"
F	1-2 4 110 FL GL	2 8	14 6"
G	4-16 130 FL GL	3 0	15 6"
H	3-11 116 FL GL 4-16 132 FL GL	3 0	17 4"
I	4-18 128 FL GL	3 6	15 2"


DOOR SCHEDULE

MARK	SIZE	GLASS	TRANS.
P	3 2' X 7 0"	1-24 X 24	TR 28 X 1-4"
Q	3 2' X 7 0"	1-24 X 24 R 6	
R	2 8' X 7 0"	1-24 X 30"	TR 28 X 1 6"
S	2 4' X 7 0"	1-20 X 30"	
T	2 0' X 4 6"	1-18 X 18"	
Tr	2 0' X 2 0"	BELOW T.	
U	2 0' X 6 6"	1-15 X 19"	
V	3 0' X 7 0"	1-24 X 45"	
W	2 8' X 6 10"	4-10 X 19"	


NOTE: X DOORS & WINDOWS DIVIDED INTO MISCELLANEOUS IRREGULAR SIZES OF GLASS

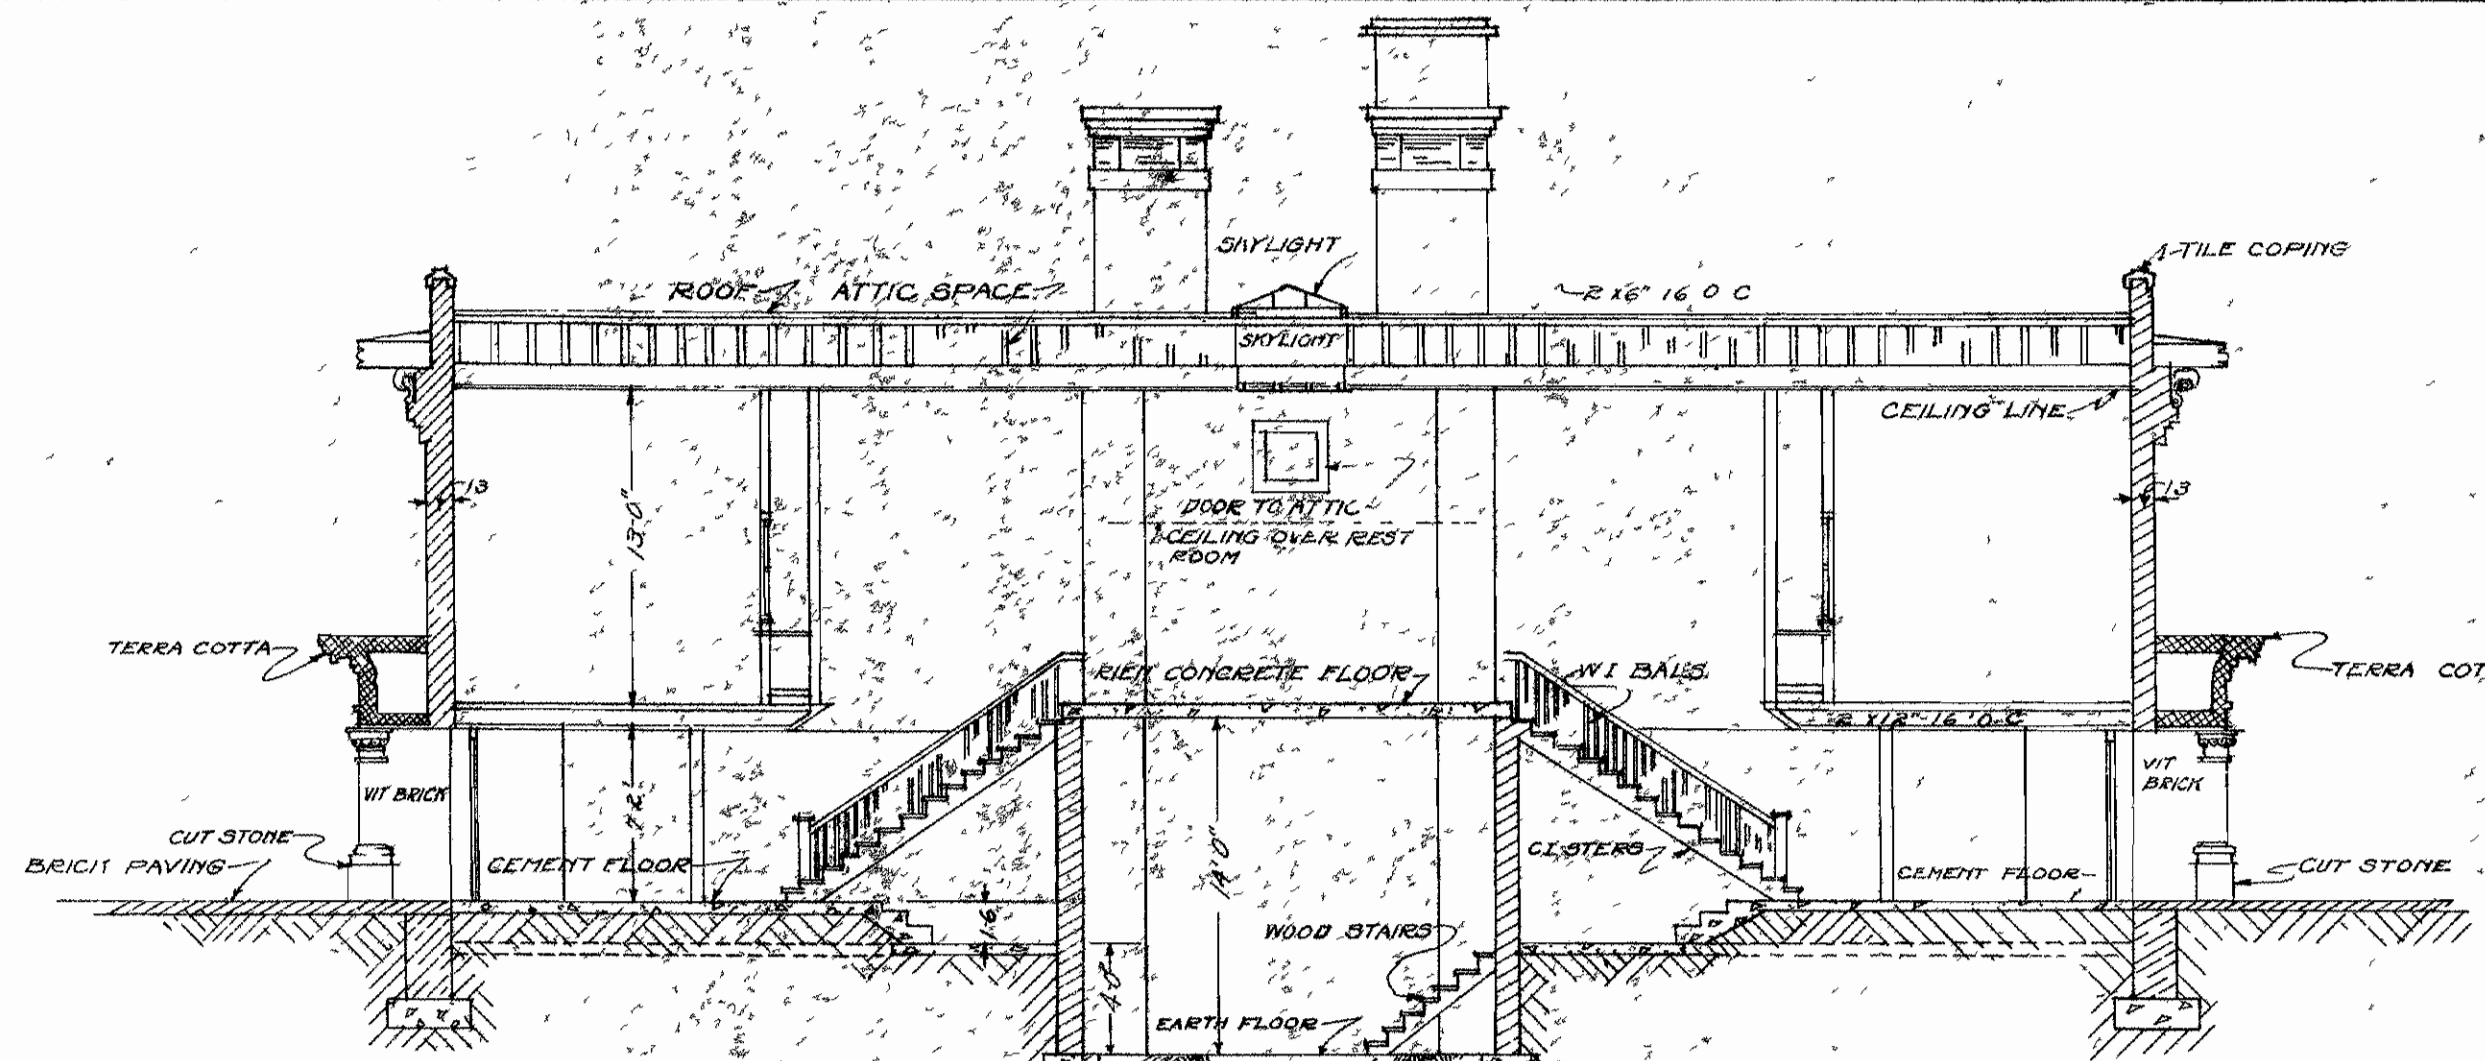

SECTION-CY

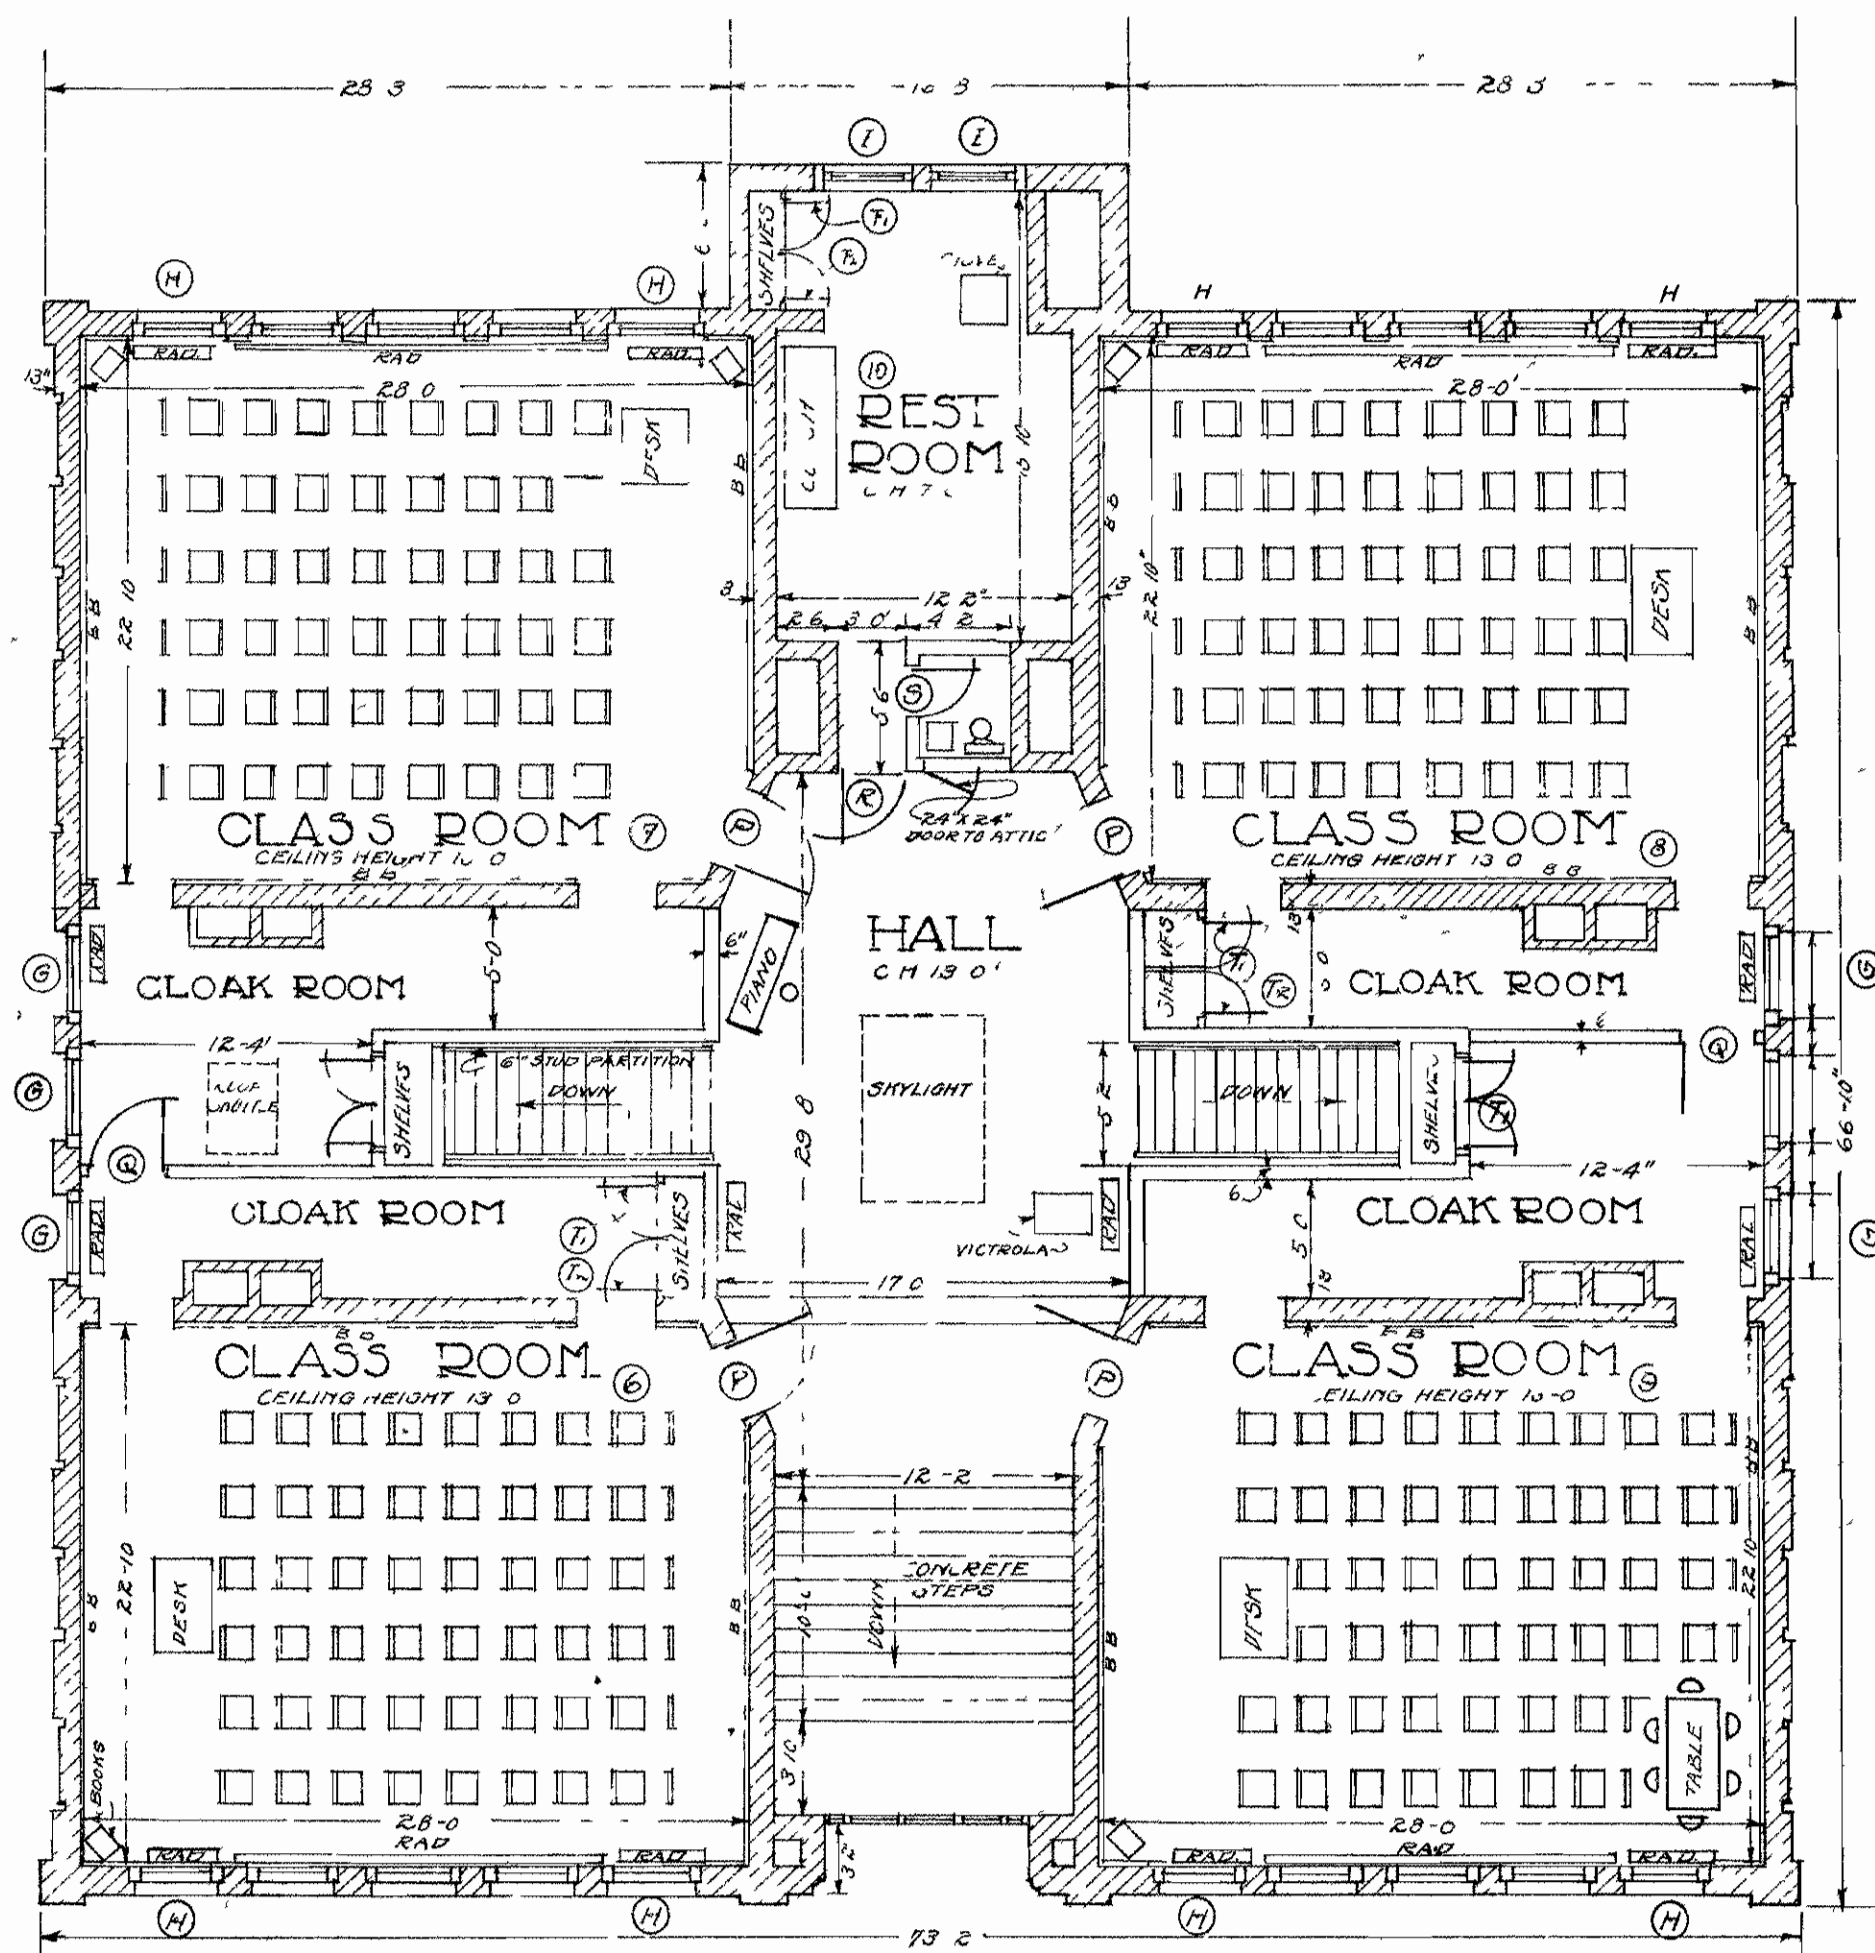

SECOND FLOOR PLAN

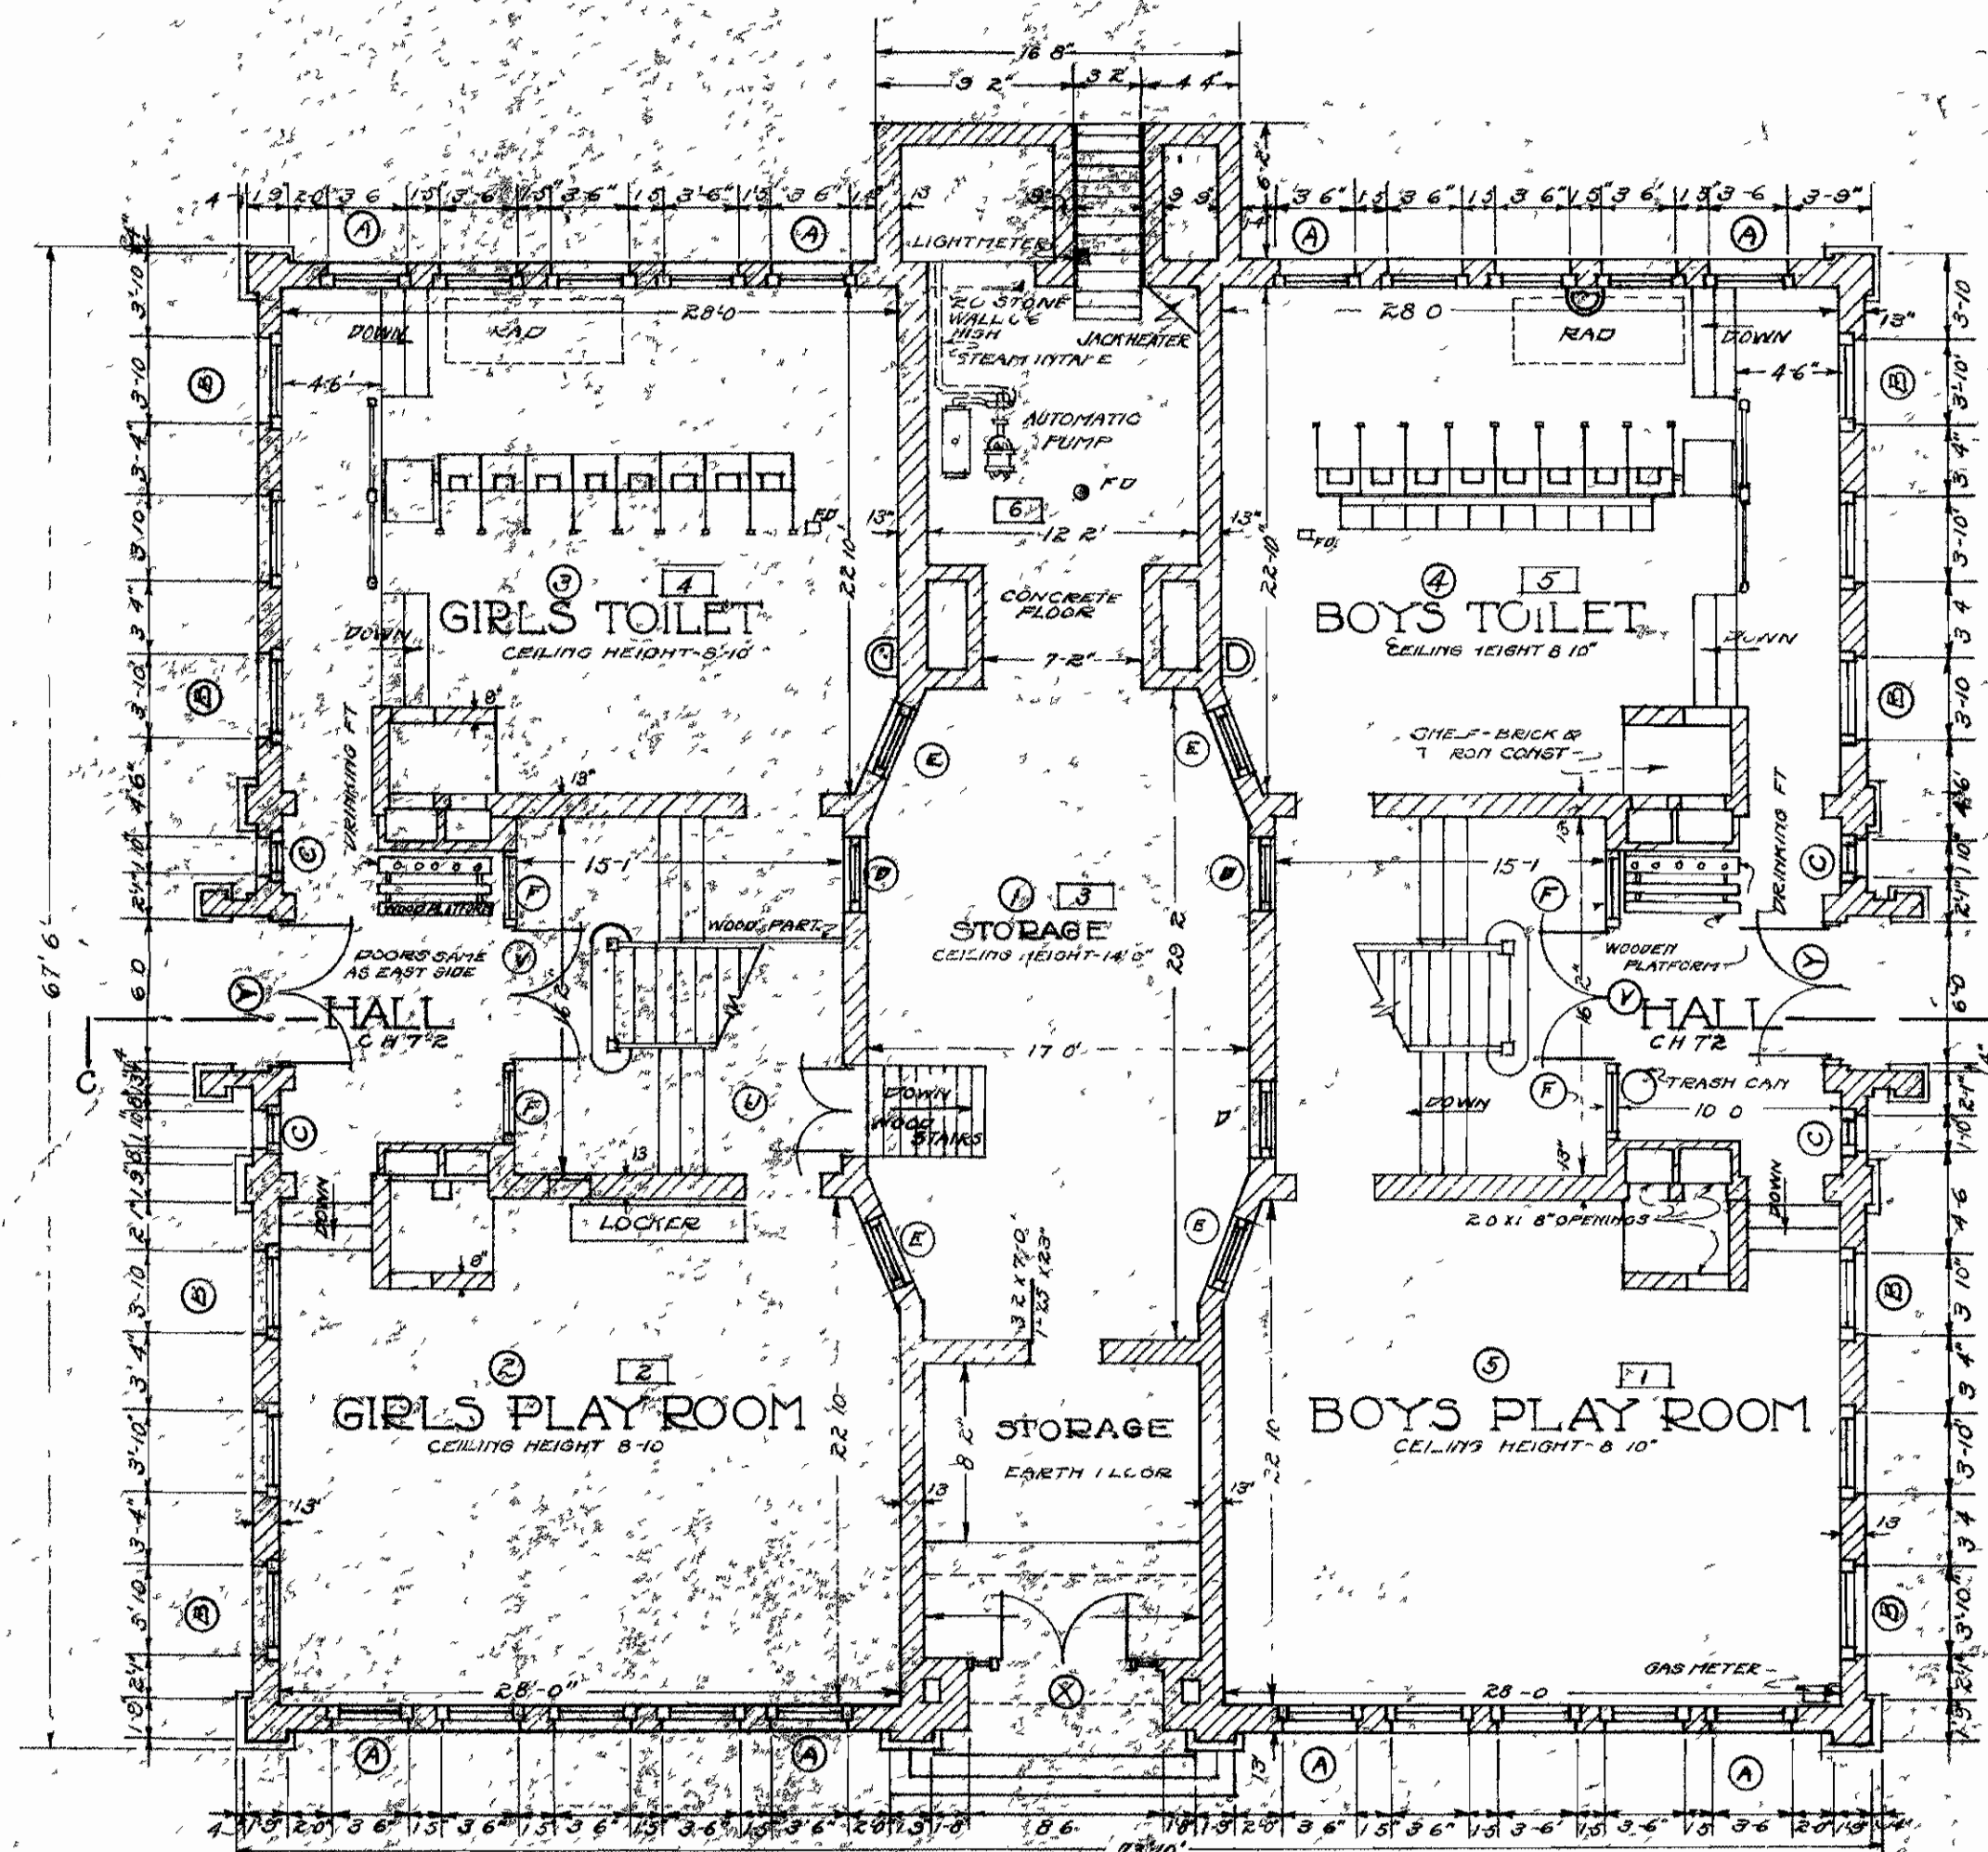

FIRST FLOOR PLAN

SCALE  HAWTHORNE PRIMARY SCHOOL

TOPPING VALUATION COMPANY
KANSAS CITY, MISSOURI
DATE MAY 1921 DRAWN WALKER
TRACED HFB CHECKED AKS
APPROVED 